
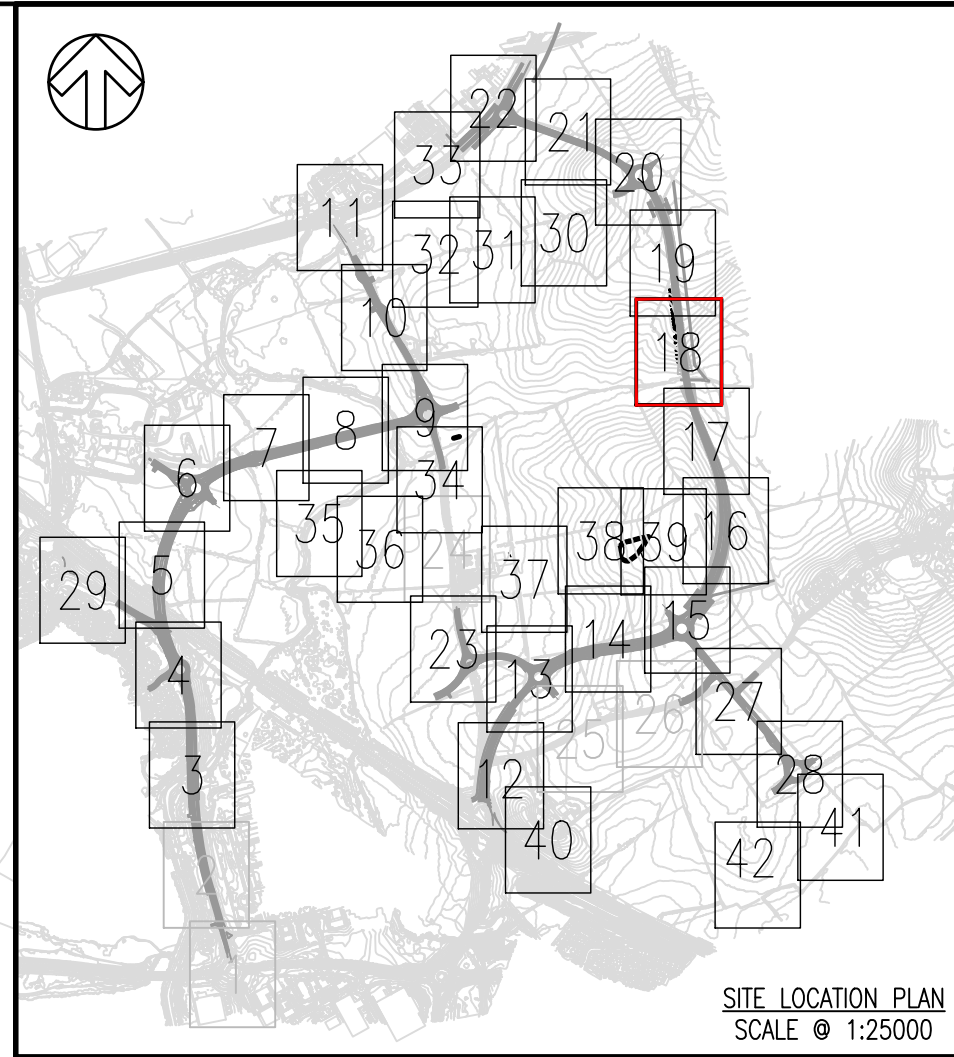


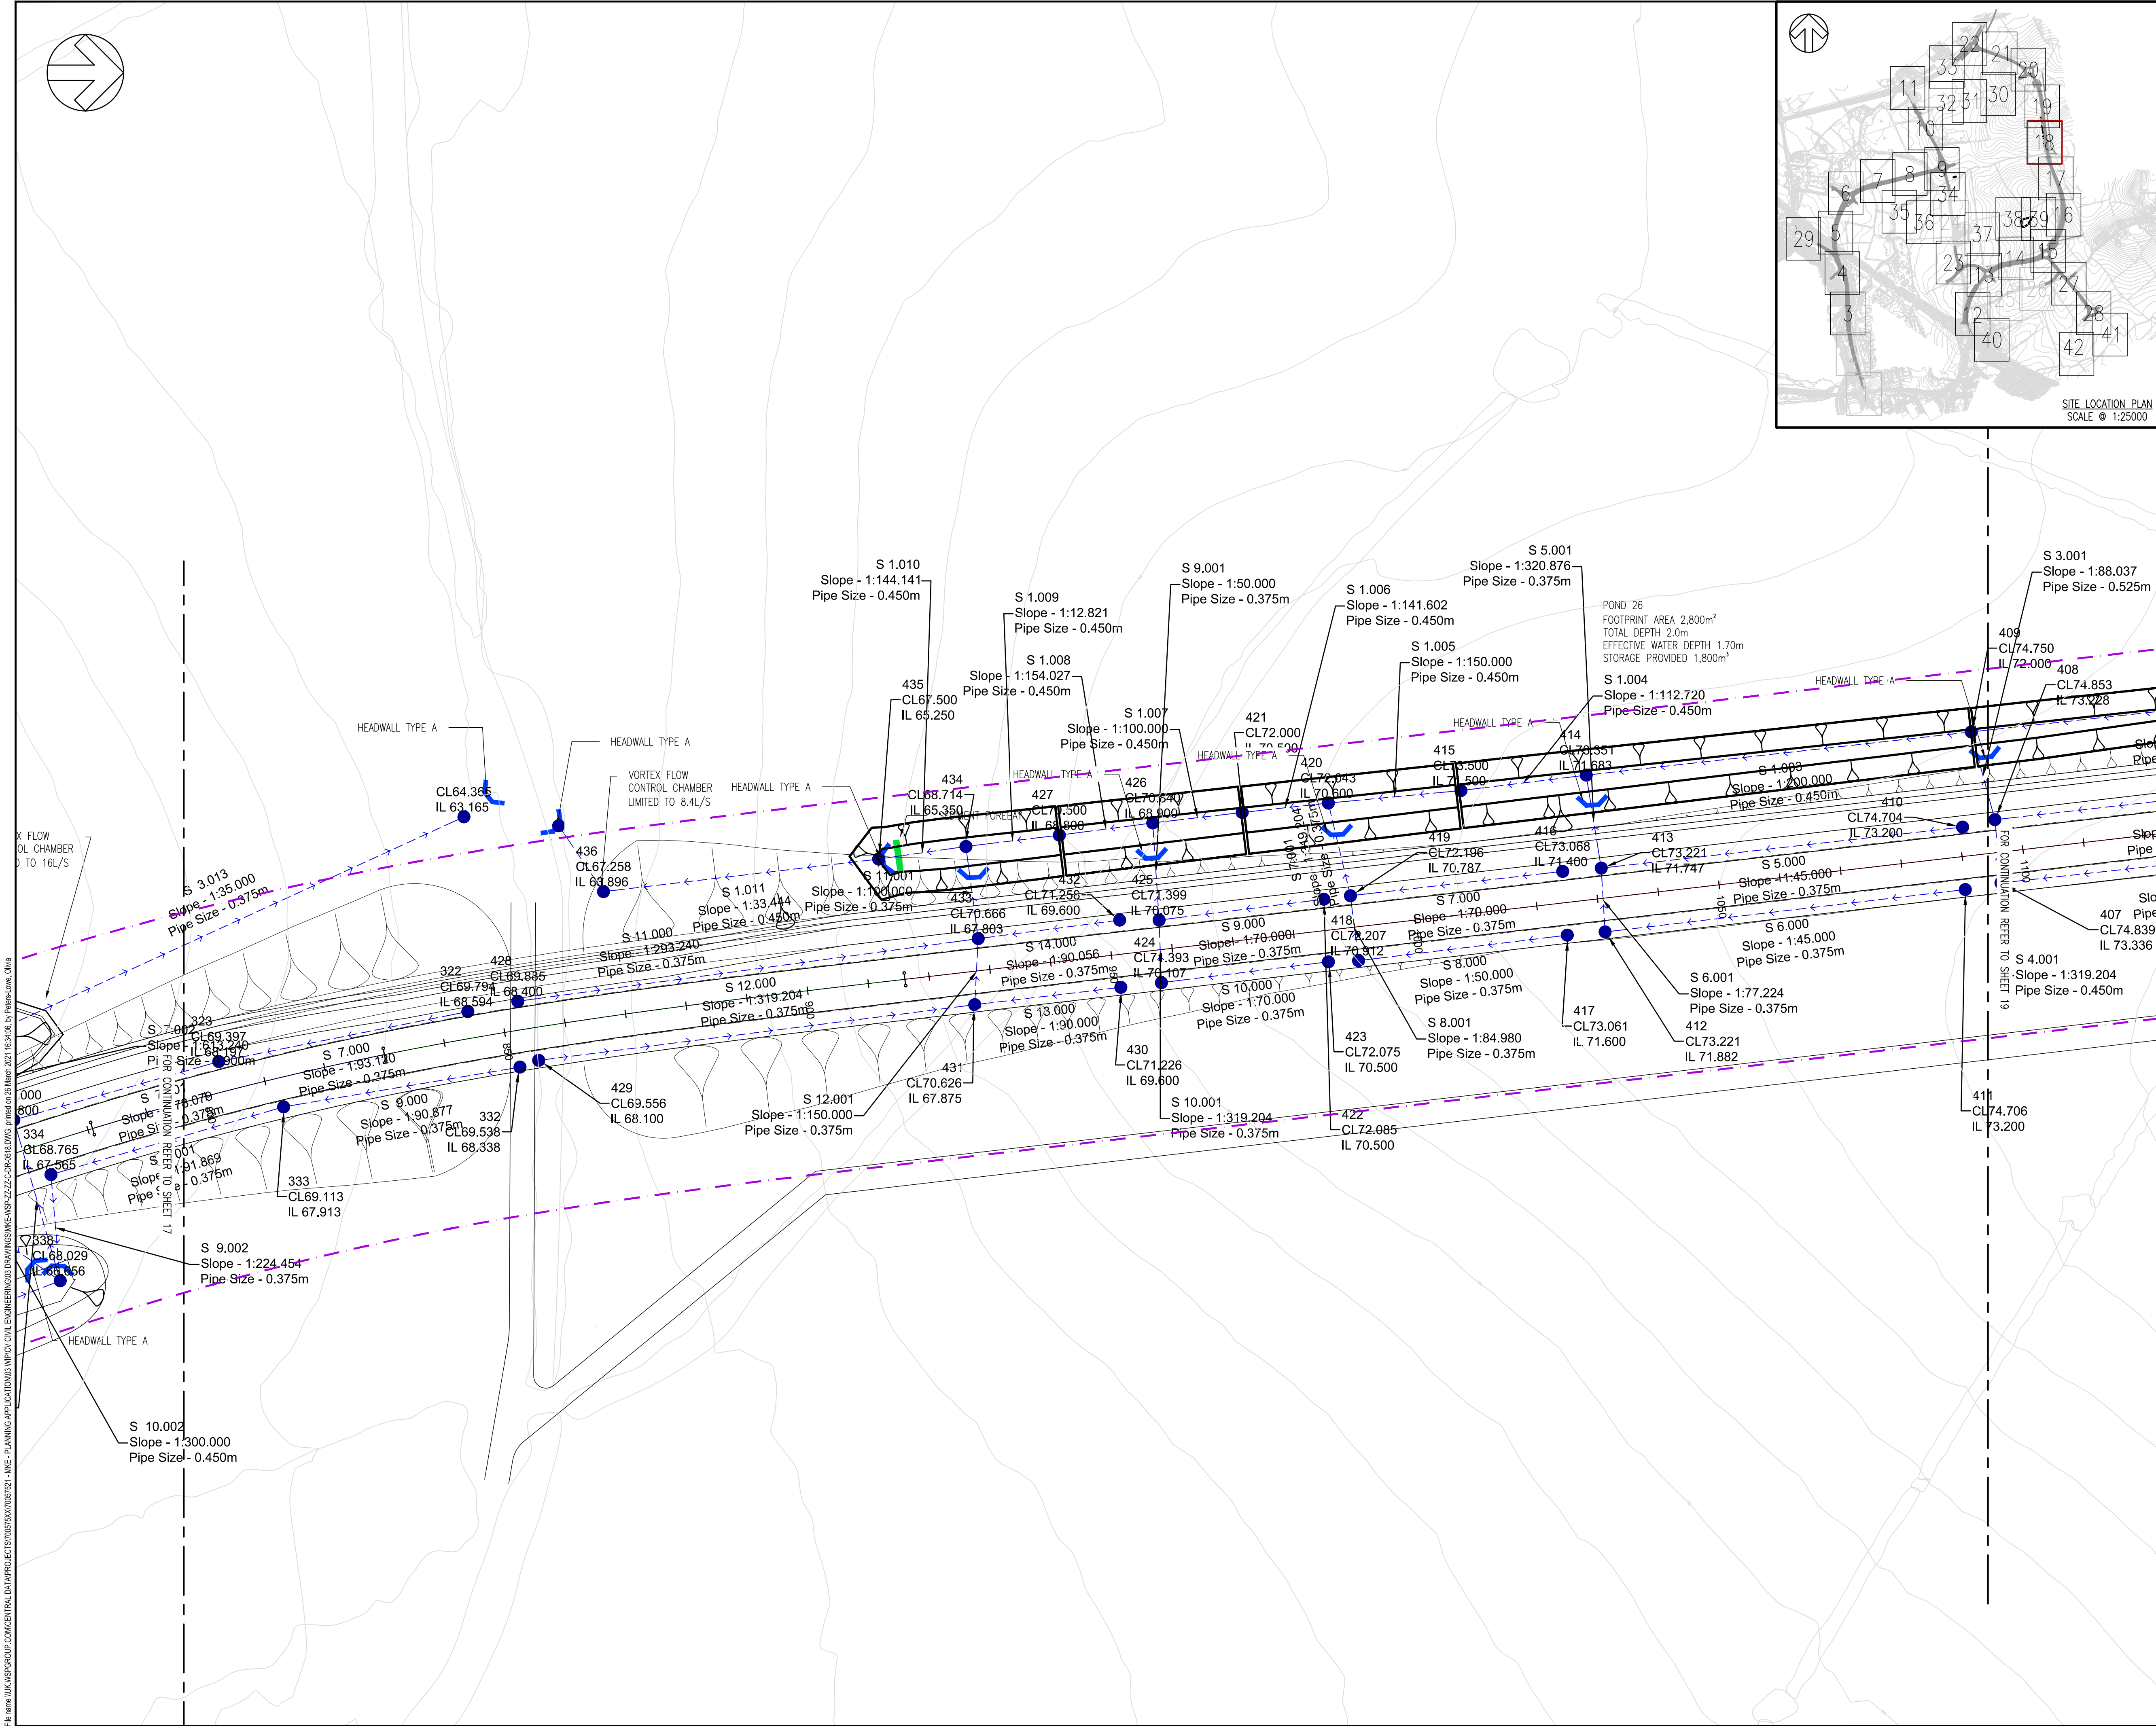

NOTES:

- DRAWINGS ARE PREPARED TO SUPPORT DETAILED PLANNING APPLICATION FOR THE STRATEGIC HIGHWAY INFRASTRUCTURE ASSOCIATED WITH MILTON KEYNES EAST (MKE) DEVELOPMENT.
- ALL DIMENSIONS ARE IN METRES UNLESS OTHERWISE STATED.
- THIS DRAWING SHOULD BE READ IN CONJUNCTION WITH ALL RELEVANT DOCUMENTATION, DRAWINGS AND STANDARD DETAILS.
- THIS DRAWING IS NOT TO BE REPRODUCED IN ANY PART OF FORM WITHOUT PRIOR CONSENT FROM WSP UK LIMITED, ALL COPY RIGHT RESERVED.
- DO NOT SCALE FROM THIS DRAWING, IF IN DOUBT CONTACT WSP UK LIMITED.
- CONFLICTING INFORMATION SHOWN ON THE ENGINEER'S DRAWINGS OR DISCREPANCIES BETWEEN THE INFORMATION GIVEN BY THE ENGINEER AND THAT PROVIDED BY OTHERS MUST BE REFERRED TO THE ENGINEER BEFORE THE WORKS COMMENCE.
- THE MILTON KEYNES HIGHWAY BOUNDARY IS TAKEN FROM INTERACTIVE HIGHWAY BOUNDARY MAPPING FOUND ON THE MILTON KEYNES COUNCIL'S WEBSITE.
- TOPOGRAPHICAL INFORMATION PROVIDED BY MK SURVEYS' FILE - "28562" ON THE 11/06/2020 AND 3D ENGINEERING SURVEYS FILE - "DES21007_MKE_REV1" ON THE 22/02/2021. WSP CAN NOT ACCEPT RESPONSIBILITY FOR ANY INACCURACIES.
- ALL DRAINAGE HAS BEEN DESIGNED IN ACCORDANCE WITH THE DCG, DMRB, CIRIA SUDS MANUAL AND MKE GUIDANCE.
- ALL OUTFALL LEVELS TO BE CONFIRMED ON SITE PRIOR TO CONSTRUCTION
- SURFACE WATER RUNOFF IS RESTRICTED TO 4L/S/IMPERMEABLE HECTARE. FOR FURTHER DETAILS OF VORTEX CONTROLS USED AND DISCHARGE RATES PLEASE REFER TOT THE ACCOMPANYING CALCULATIONS
- ALL HEADWALLS TO BE ARCHITECTURALLY CLADDED

KEY:

- ATTENUATION BASIN
- SURFACE WATER DRAINAGE
- HEADWALL

THIS PROVISIONAL PRELIMINARY DESIGN IS FOR GUIDANCE PURPOSES ONLY. WSP ACCEPTS NO LIABILITY FOR ANY DAMAGE, LOSS, EXPENSES OR COST INCURRED AS A RESULT OF RELYING ON THE INFORMATION PROVIDED IN THE DESIGN APPRAISAL ESTIMATE. THE APPRAISAL ESTIMATE WAS DERIVED FROM A MIXTURE OF THIRD PARTY INFORMATION AND THE APPLICATION OF WSP'S REASONABLE SKILL AND CARE, BUT MAY BE SUBJECT TO OTHER SUCH INFORMATION AND VARIATIONS OF WHICH WSP IS UNAWARE. THE DESIGN APPRAISAL ESTIMATE SHOULD NOT BE RELIED UPON FOR TENDER OR PROCUREMENT PURPOSES. FOR ACCURATE ADVICE A DETAILED DESIGN SHOULD BE CARRIED OUT AT THE APPROPRIATE DESIGN STAGE. THEREFORE, USE OF THE INFORMATION IS ENTIRELY AT YOUR OWN RISK.

P01	20/11/2020	GLG	FIRST ISSUE	DSF	SAP
REV	DATE	BY	DESCRIPTION	CHK	APP
DRAWING STATUS: S0 - WORK IN PROGRESS					
Grosvenor House, 2 Grosvenor Square, Southampton, SO15 2BE, UK T+ 44 (0) 2380 101 700 wsp.com					
CLIENT: BERKELEY ST JAMES					
ARCHITECT: JTP / STEPHEN GEORGE AND PARTNERS					
SITE/PROJECT: MILTON KEYNES EAST					
TITLE: DRAINAGE PLAN SHEET 18					
SCALE @ A1: 1:500		CHECKED: DSF	APPROVED: SAP		
PROJECT NO: 70057521		DESIGNED: DSF	DRAWN: GLG	DATE: November 20	
DRAWING NO: MKE-WSP-ZZ-ZZ-CR-0518					REV: P01
© WSP UK Ltd					

File name: I:\UK\WSPGROUP\CONCENTRAL DATA\PROJECTS\00575\0057521 - MKE - PLANNING APPLICATIONS\WSP CIVIL ENGINEERING\3D DRAWINGS\MKE-WSP-ZZ-ZZ-CR-0518.DWG, printed on 28 March 2021, 16:34:08, by Paines-Lowe, China