



\\uk.wspgroup.com\central_data\projects\70076xxx\70076327 - mke dd stage\03 wip\br bridge engineer\e models and drawings\vr2_ tongwell st link structures\mke-wsp-cbr-vr2-dr-br-001.dwg, 07/09/2021 04:05, Egon, Conor

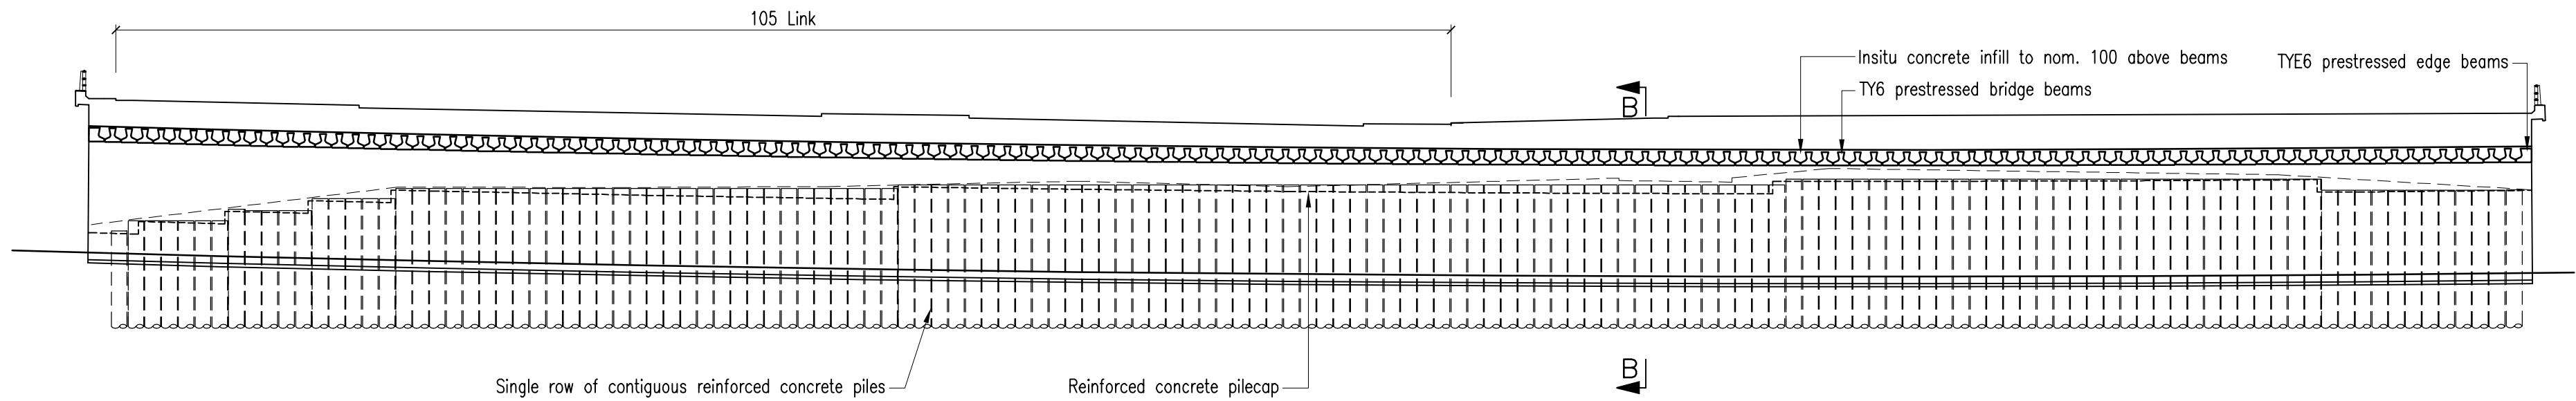


NORTH ABUTMENT FRONT ELEVATION

1:250

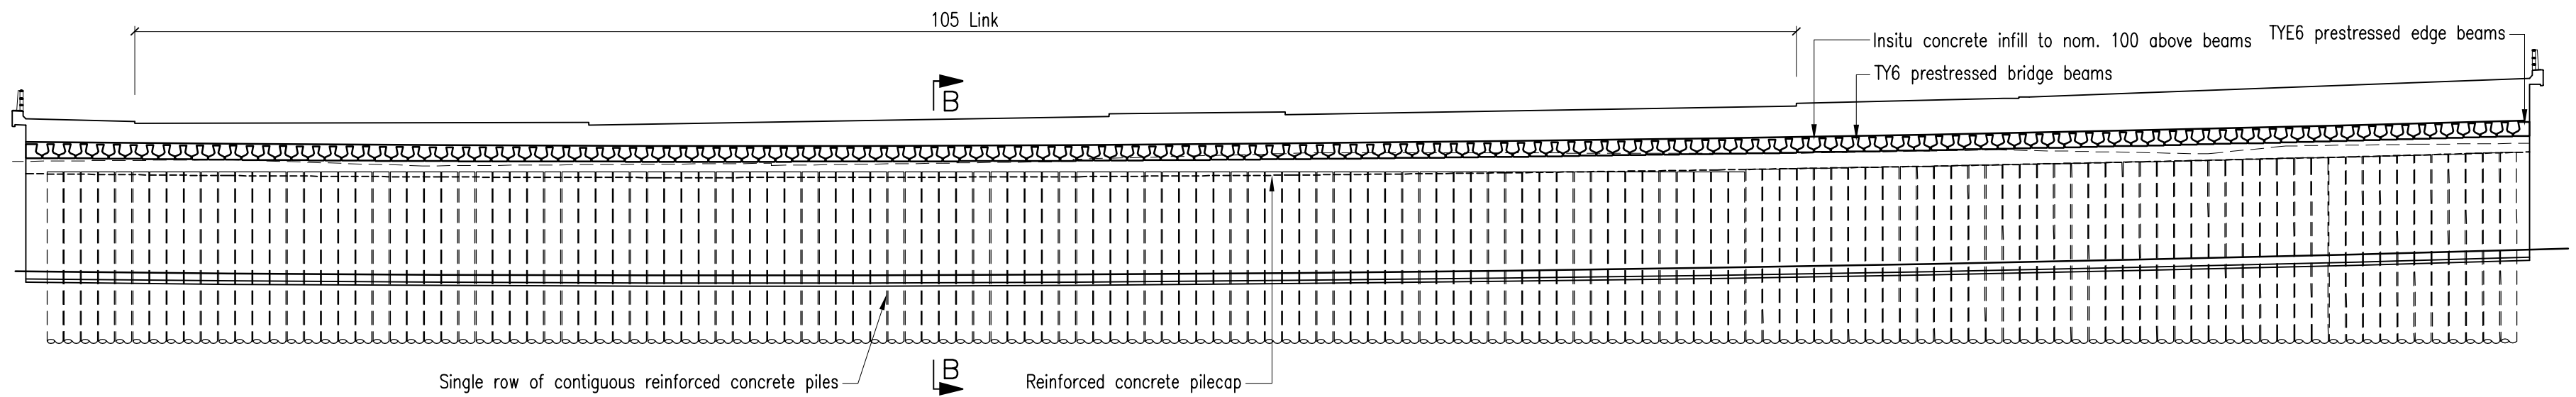


SOUTH ABUTMENT FRONT ELEVATION

1:250

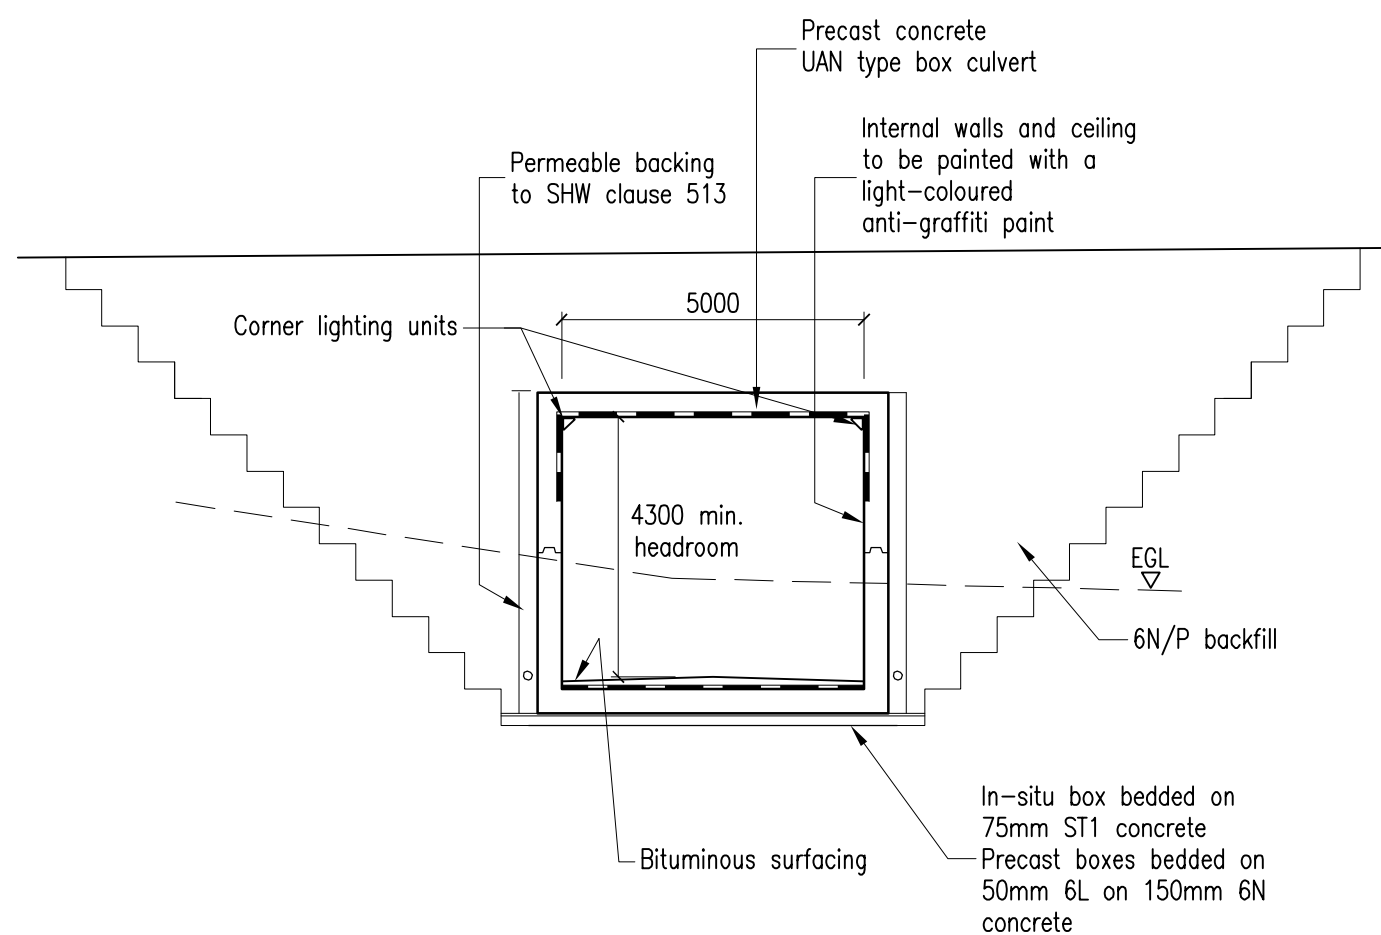

(MKE SUBWAY 1A)
SECTION A-A

1:125

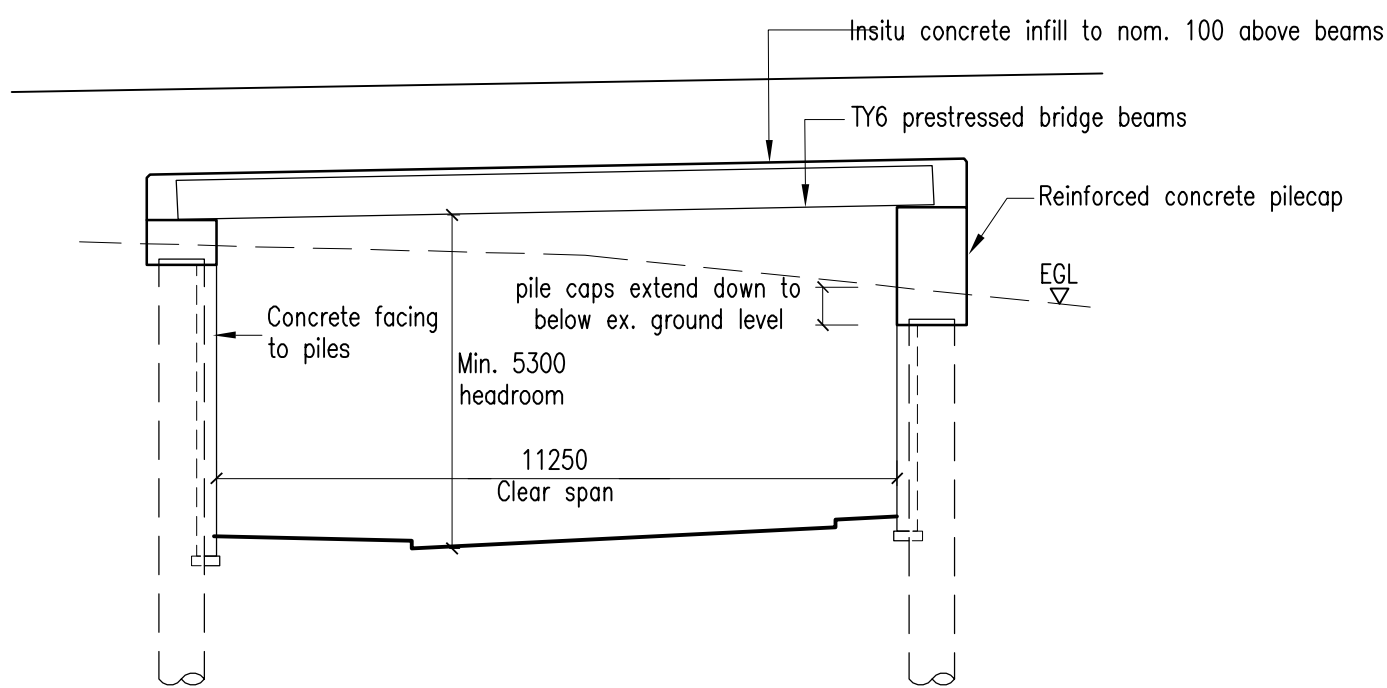

SECTION B-B

1:125

NOTES

1. ALL DIMENSIONS ARE IN MILLIMETRES UNLESS NOTED OTHERWISE.
2. ALL LEVELS ARE IN METRES TO ORDNANCE DATUM UNLESS NOTED OTHERWISE.

P02	07/09/21	CE	GENERAL AMENDMENTS	JSCS	JSCS
P01	07/09/21	CPW	INITIAL ISSUE.	JSCS	JSCS
REV	DATE	BY	DESCRIPTION	CHK	APD

DRAWING STATUS: S2-FOR INFORMATION



Mountbatten House, Basing View, Basingstoke, RG21 4HJ, UK
T+ 44 (0) 1256 318 800, F+ 44 (0) 1256 318 700
wsp.com

CLIENT: BERKELEY STRATEGIC

ARCHITECT:

SITE/PROJECT: MILTON KEYNES EAST

TITLE: TONGWELL STREET LINK STRUCTURES
SHEET 2
ELEVATIONS AND SECTIONS

SCALE @ A1:	AS SHOWN	CHECKED:	JSCS	APPROVED:	PD
PROJECT No:	70014859	DESIGN:	JSCS	DRAWN:	CPW
				DATE:	September 21

DRAWING No:	MKE-WSP-CBR-VR2-DR-BR-002	REV:	P02
-------------	---------------------------	------	-----

© WSP UK Ltd