

© this drawing and the works depicted within are the copyright of :
Plan My Property
except by written permission of :
Plan My Property
and may not be reproduced or amended and for use on this site only



NORTH FOR
LOCATION AND
SITE PLANS

DRAWING INFORMATION

project stage:

Land Registry 02

property address:

Plot 3
20 High Street
Stoke Goldington
MK16 8NR

date:

21st July 2025

drawing number:

20HS:LR02/03



Plan My Property



phone

07859 056 819

web

www.planmyproperty.co.uk

© Crown copyright and database rights
2025 - Ordnance Survey 0100031673

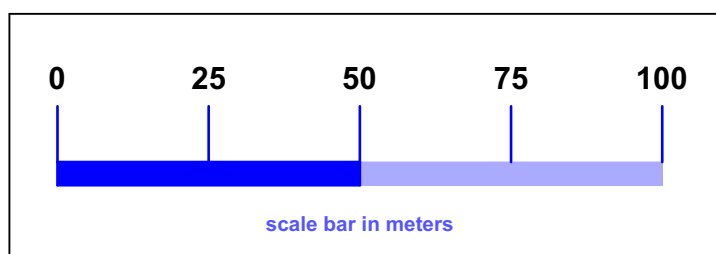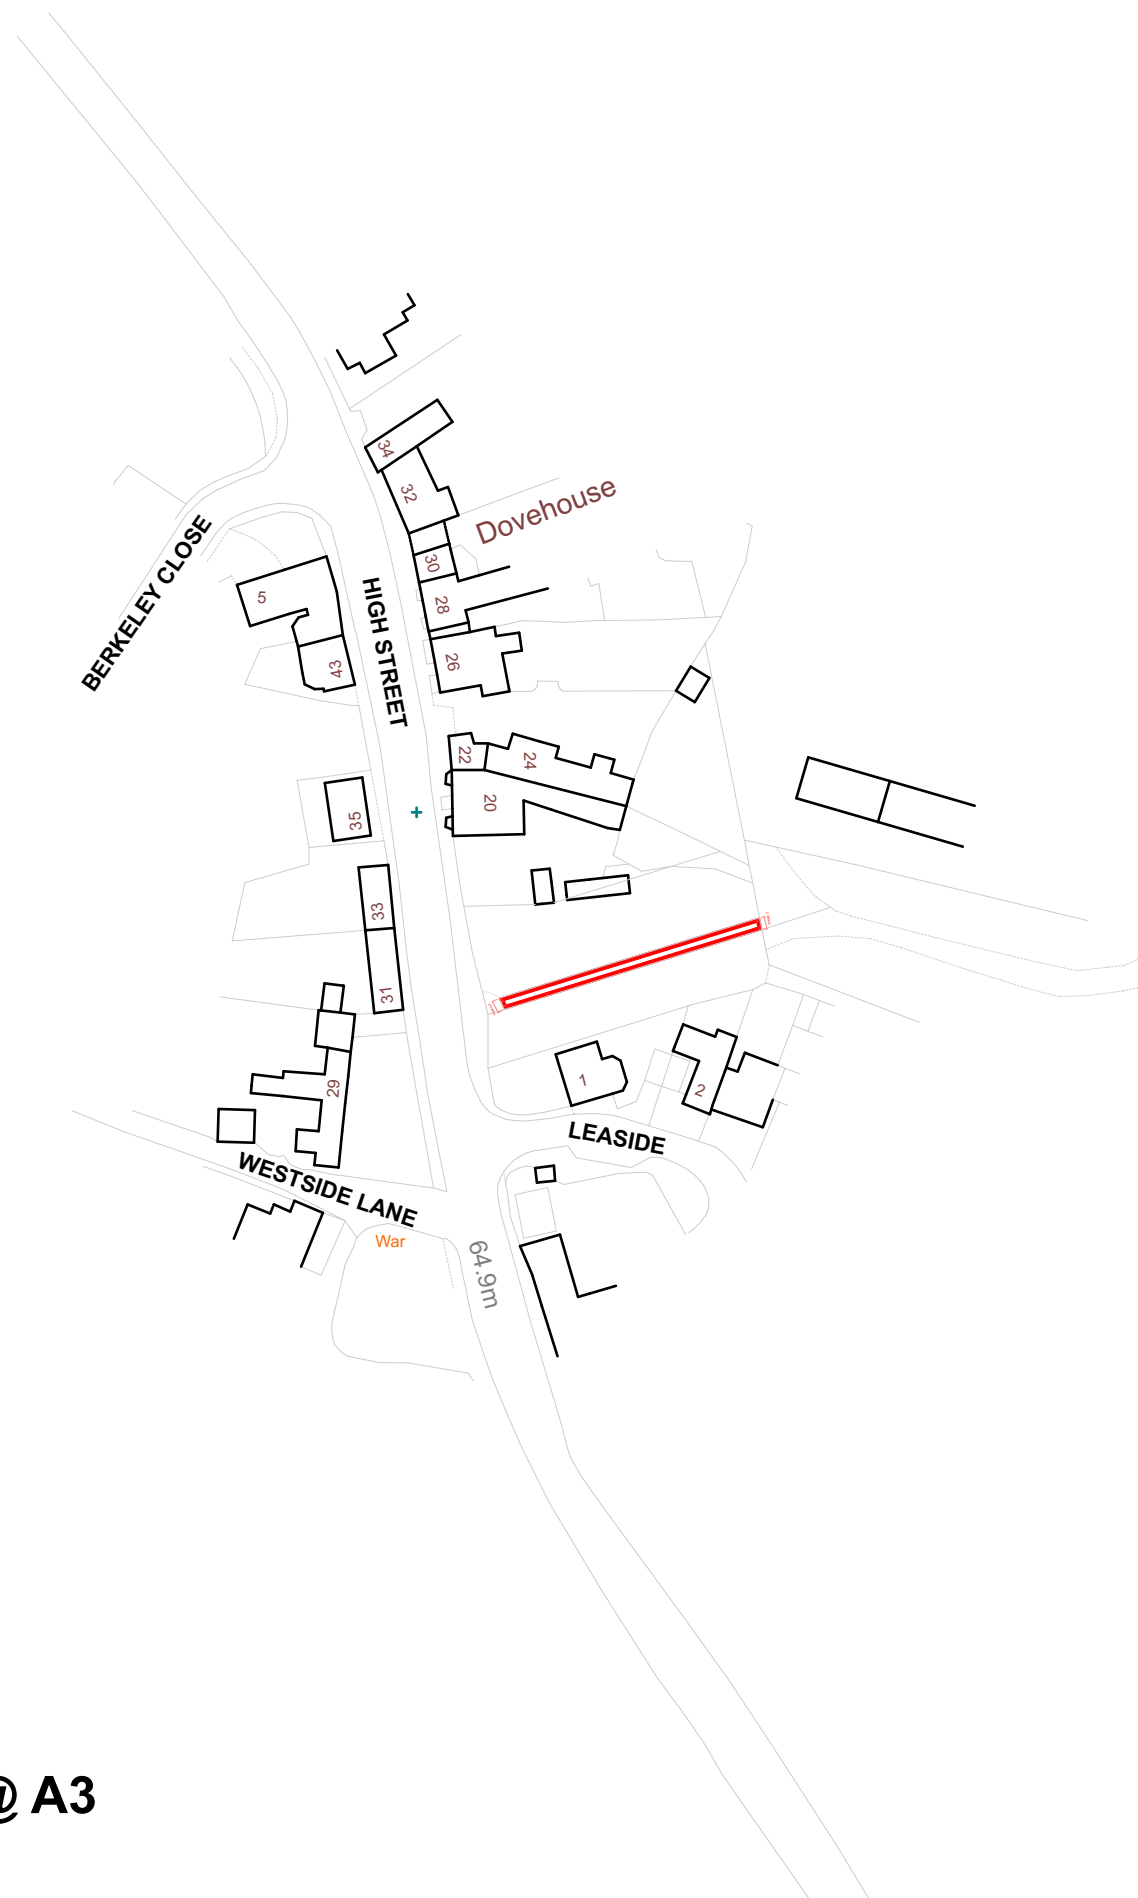

LOCATION PLAN - SCALE 1:1250 @ A3