


HIGHWAY AT BLETCHLEY IN THE BOROUGH OF MILTON KEYNES

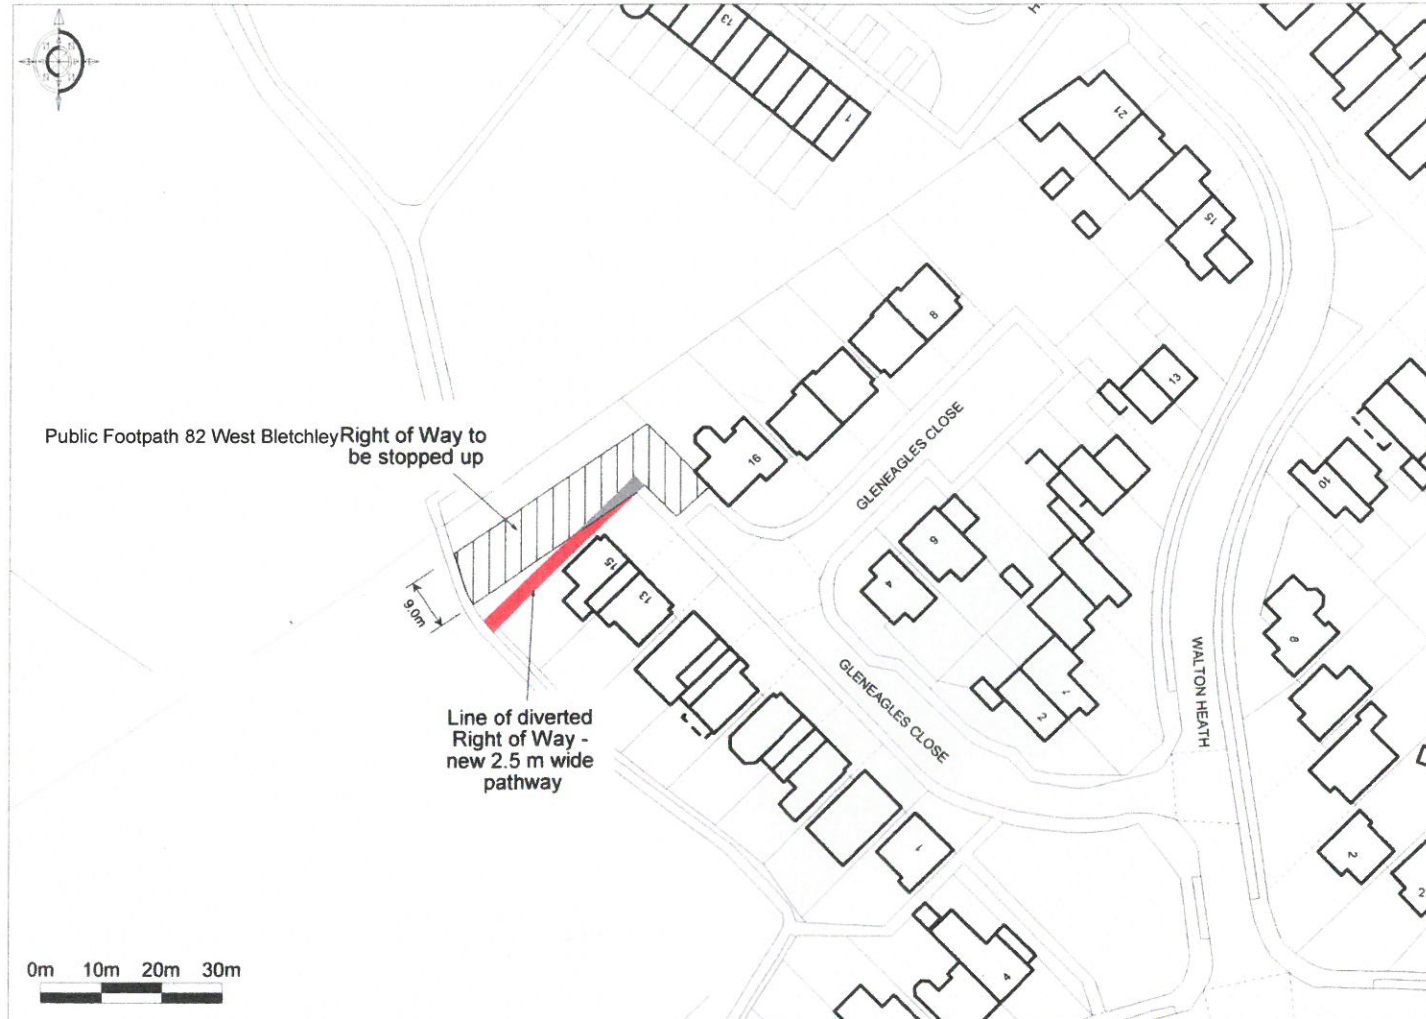

Key	Scale 1:1250 @ A4	National Transport Casework Team	Signed by Authority of the Secretary of State
Highway to be stopped up		Department for Transport	1 March 2019
Footpath to be provided		Plan No: NATTRAN/SE/S247/3483	on.....
			Signature..... 
			DAVE CANDLISH An Official in the National Transport Casework Team Department for Transport