


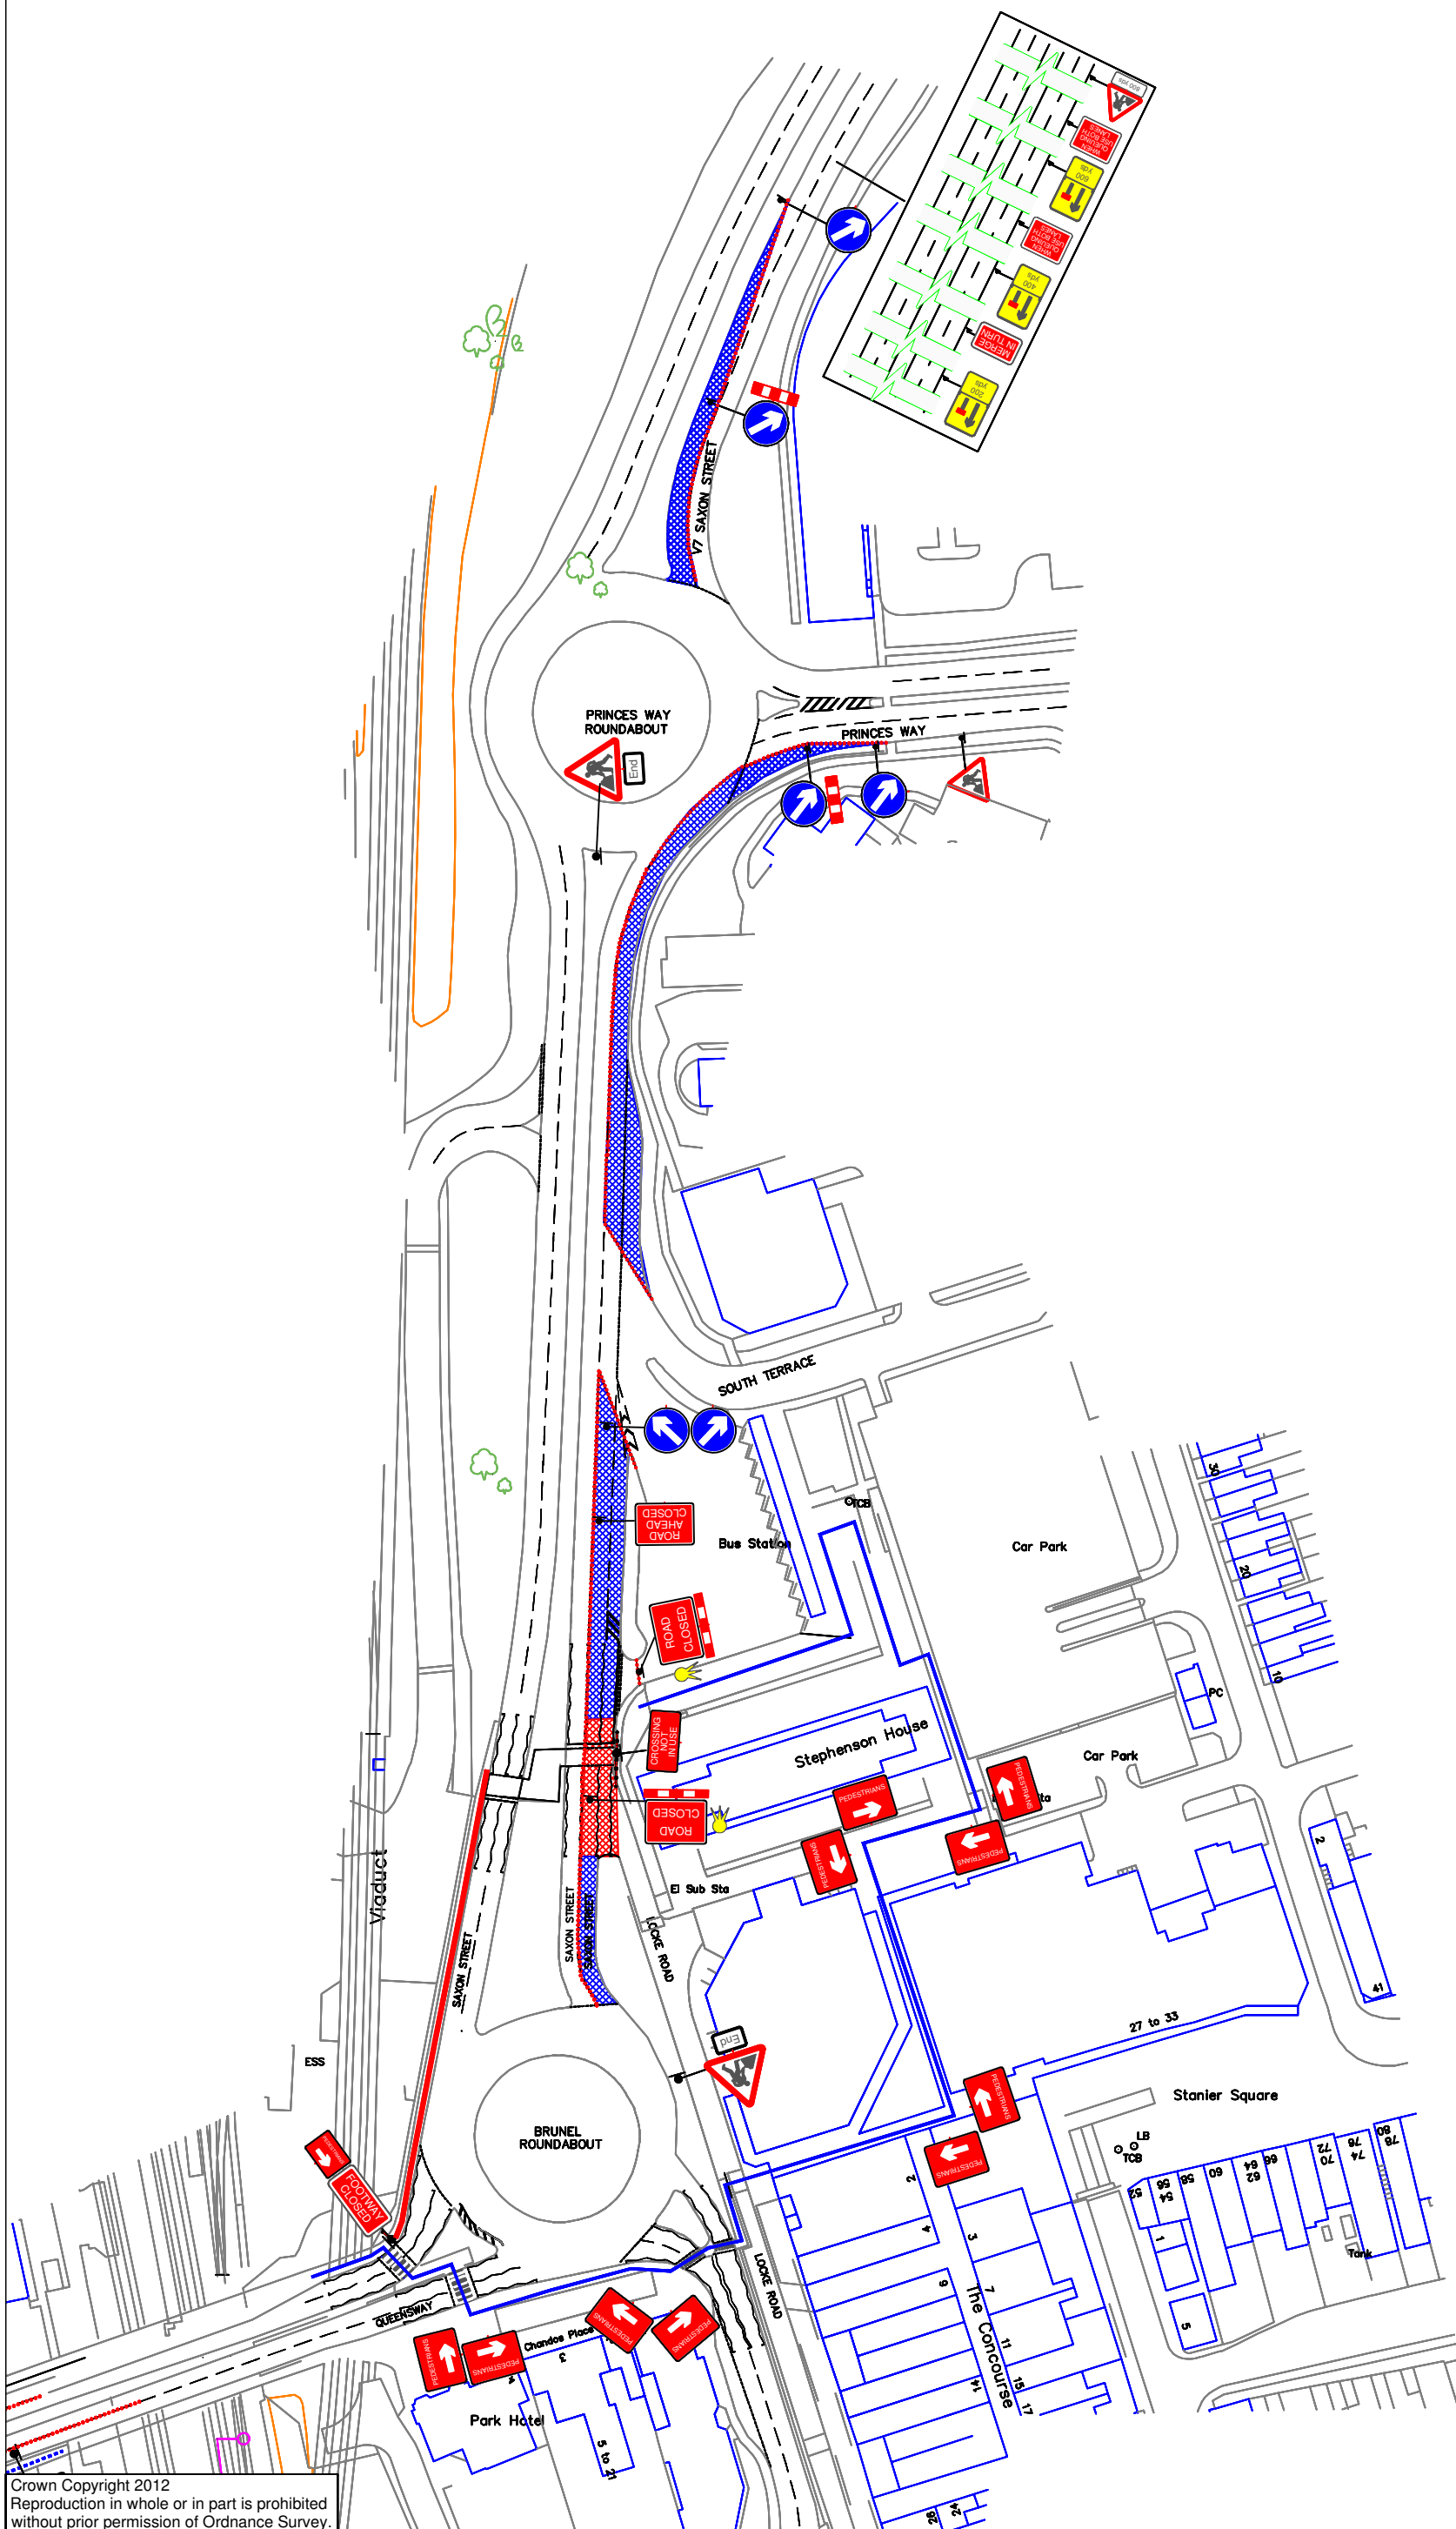

- Notes**
- All dimensions are in metres unless otherwise stated.
 - All traffic management to comply with Chapter 8 and any updates and Safety at street works and roadwork's (A code of practice)
 - All road markings and signs to be as per the Traffic Signs Regulations and General Directions 2002.
 - All permanent traffic signals will be bagged and switch off, at all times that temporary traffic signals are being used. This should be done with approval from said authority
- Key**
- Sign
- Traffic Cone
- Works Area
- Safety Zone
- Closure Point
- Diversion Route
- Pedestrian Barrier



Survised	Date Drawn	Drawn	Checked	Client Approved	Client Approved
	15/03/2017	GB			

Rev. No.	Rev. Date	Purpose Of Revision	Drawn	Checked	Approved
1	XX/XX/2017	XXXX	XX	XX	XX
2	XX/XX/2017	XXXX	XX	XX	XX

RINGWAY Ringway Infrastructure Services
Milton Keynes, Synergy Park, Chesney Wold
Bleak Hall, Milton Keynes MK6 1LY

Client:

Project: **FIXING THE LINKS: BRUNEL ROUNDABOUT**

Drawing title/ Site Address: **LANE 1 CLOSURE SAXON STREET SOUTHBOUND**

Scale	Not To Scale	
Client Number		
Page Number	1 of 1	
Drawing Number	251935/GB/03	Rev No. 0