


- Notes**
1. All dimensions are in metres unless otherwise stated.
  2. All traffic management to comply with Chapter 9 and any updates, and Safety at street works and roadworks (A code of practice)
  3. All road markings and signs to be as per the Traffic Signs Regulations and General Directions 2002.
  4. All permanent traffic signals will be bagged and switched off, at all times that temporary traffic signals are being used. This should be done with approval from road authority.


**Key**

- Sign
- Traffic Cone
- Works Area
- Safety Zone
- Cone Lamp
- Closure Point
- Diversion Route

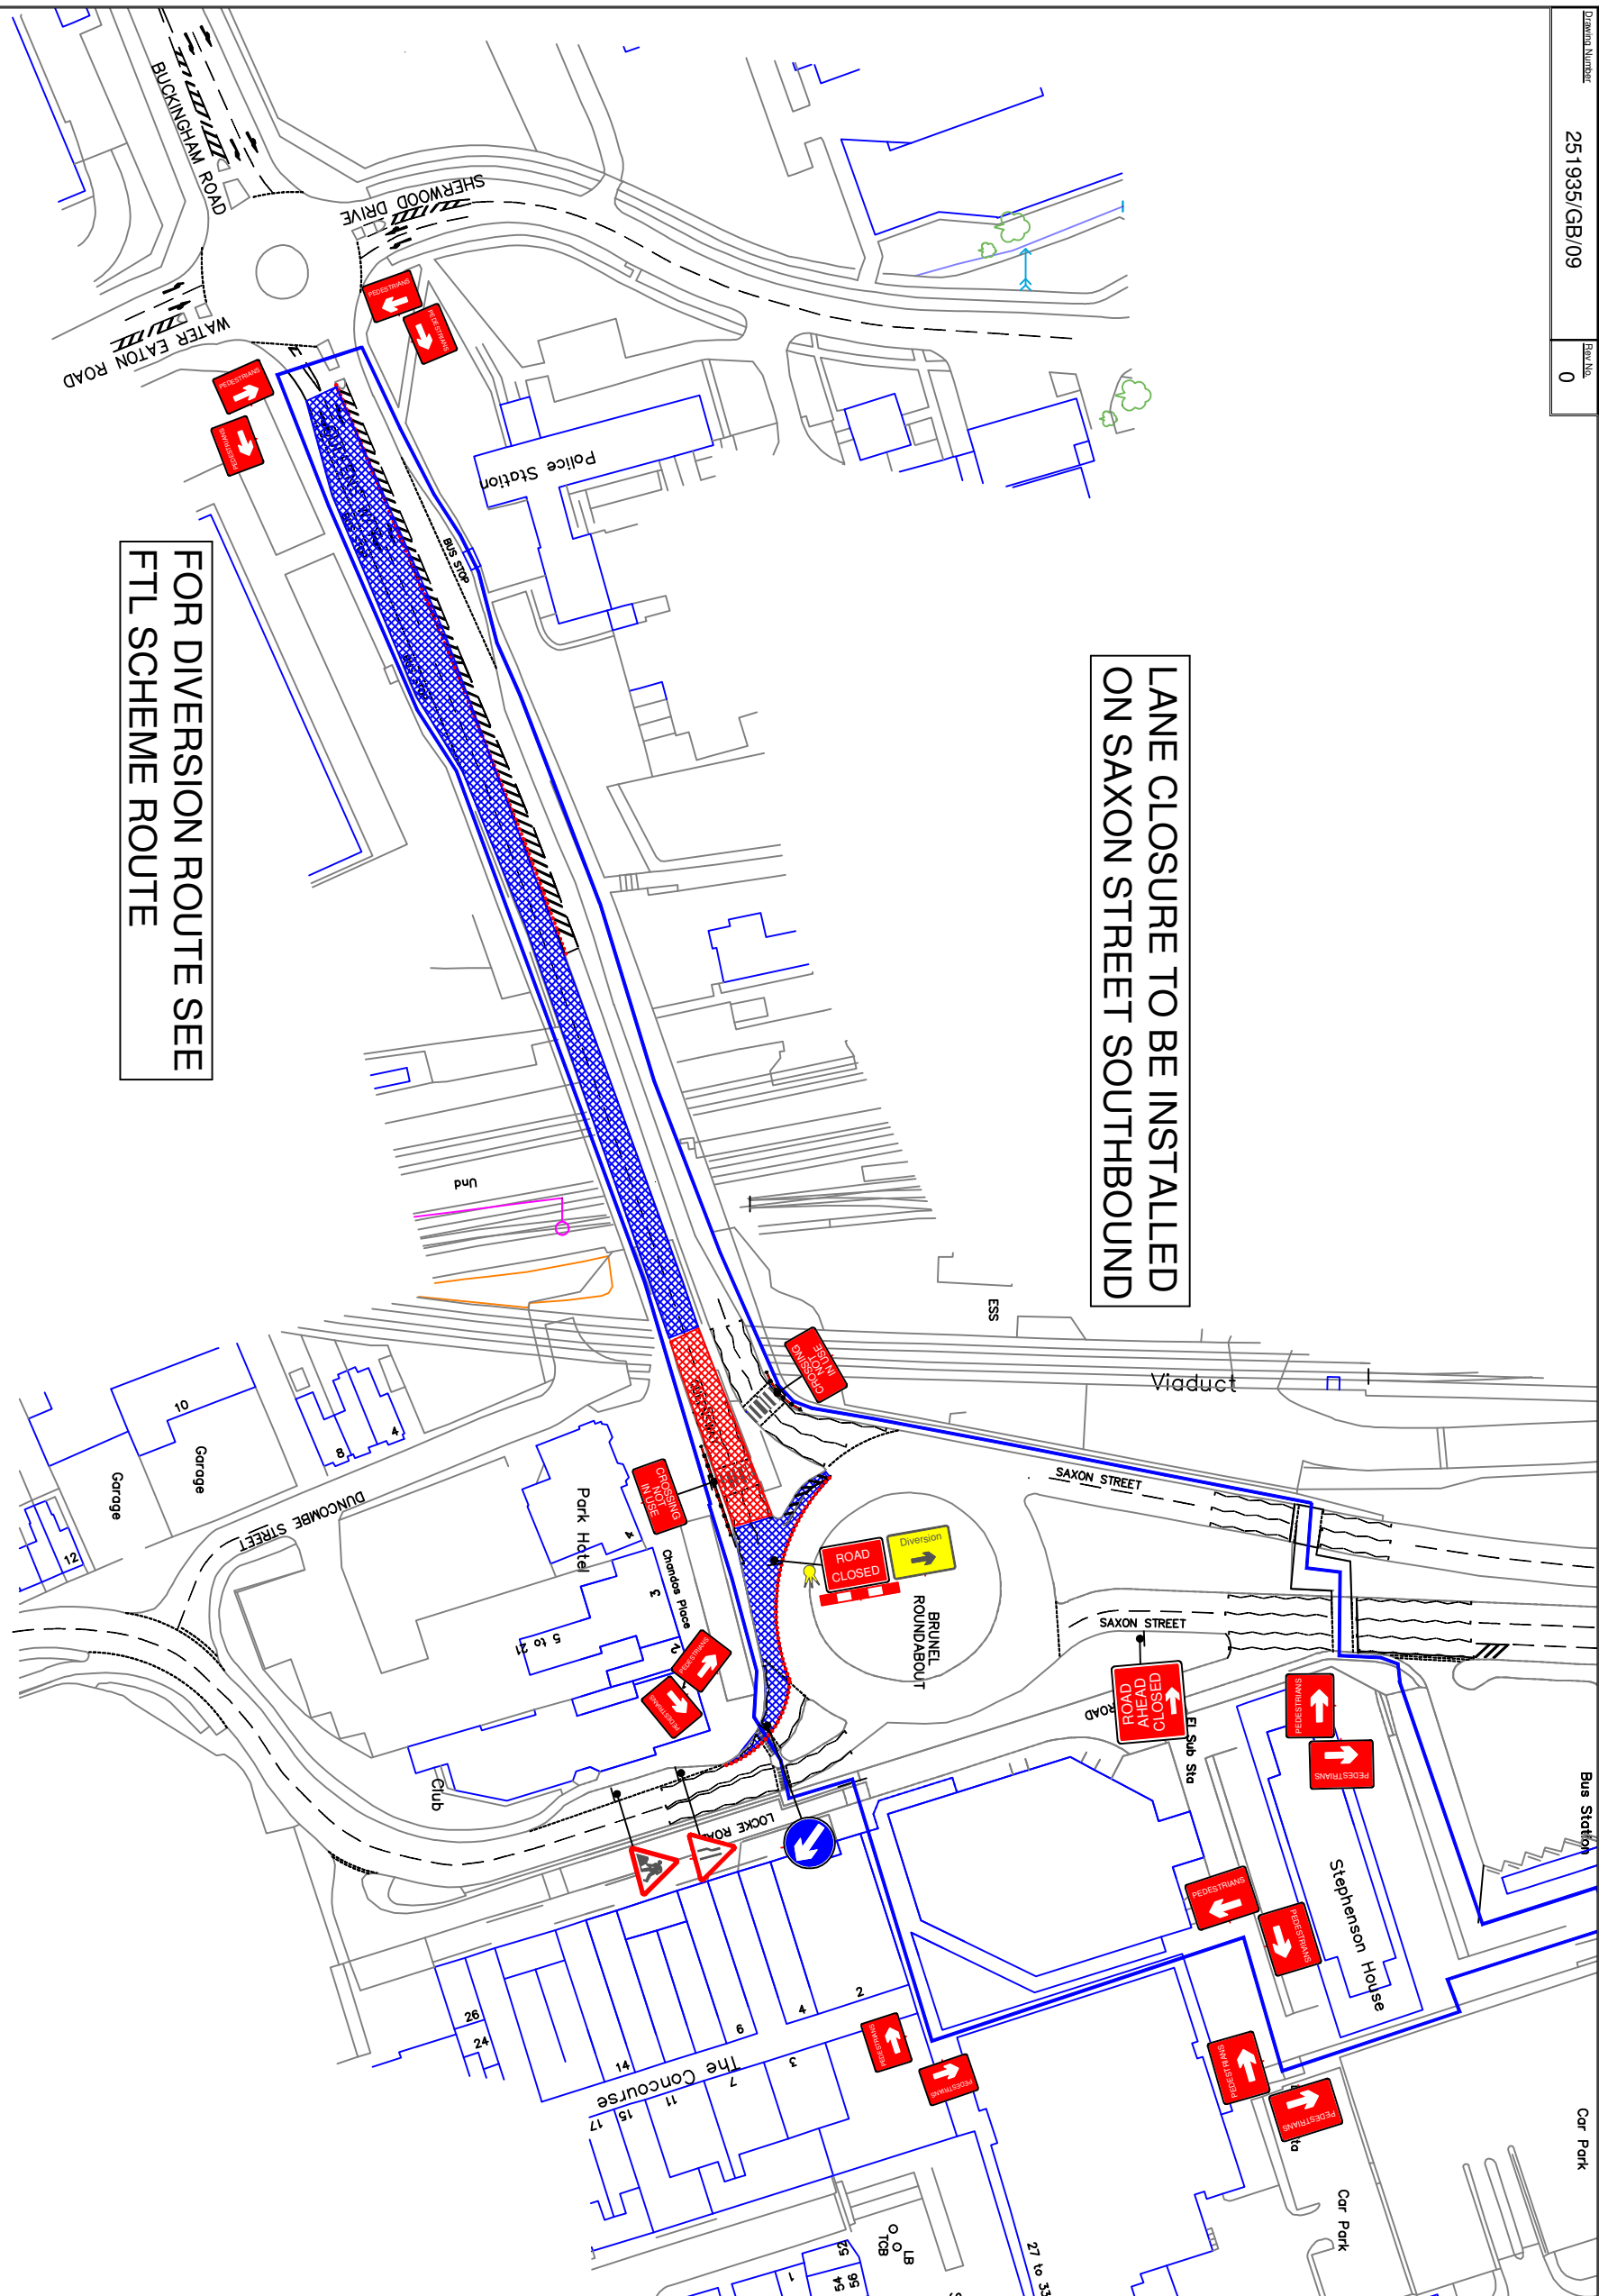

LANE CLOSURE TO BE INSTALLED ON SAXON STREET SOUTHBOUND

FOR DIVERSION ROUTE SEE FTL SCHEME ROUTE

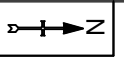

Crown Copyright 2012  
 Reproduction in whole or in part is prohibited without the prior permission of Ordnance Survey.

<p>Client</p> <p>Ringway Infrastructure Services          Milton Keynes, Synergy Park, Chesham Wood          Bleak Hall, Milton Keynes          MK9 1LJ</p>		<p>Client Sign-off</p>	
<p>Project</p> <p>FIXING THE LINKS:          BRUNEL ROUNDABOUT</p>		<p>Client Sign-off</p>	
<p>Drawn Title/ Site Address</p> <p>ROAD CLOSURE:          BUCKINGHAM ROAD          WEST BOUND</p>		<p>Client Sign-off</p>	
<p>Scale</p> <p>Not To Scale</p>		<p>Client Sign-off</p>	
<p>Client Number</p> <p>1 of 1</p>		<p>Client Sign-off</p>	
<p>Drawn Number</p> <p>25 1935/GB/09</p>		<p>Client Sign-off</p>	
<p>Revision</p> <p>0</p>		<p>Client Sign-off</p>	
<p>This drawing is not to be used in whole or part other than for the intended purpose and project as defined on this drawing. Refer to the contract for full terms and conditions.</p>			