



**General Layout**

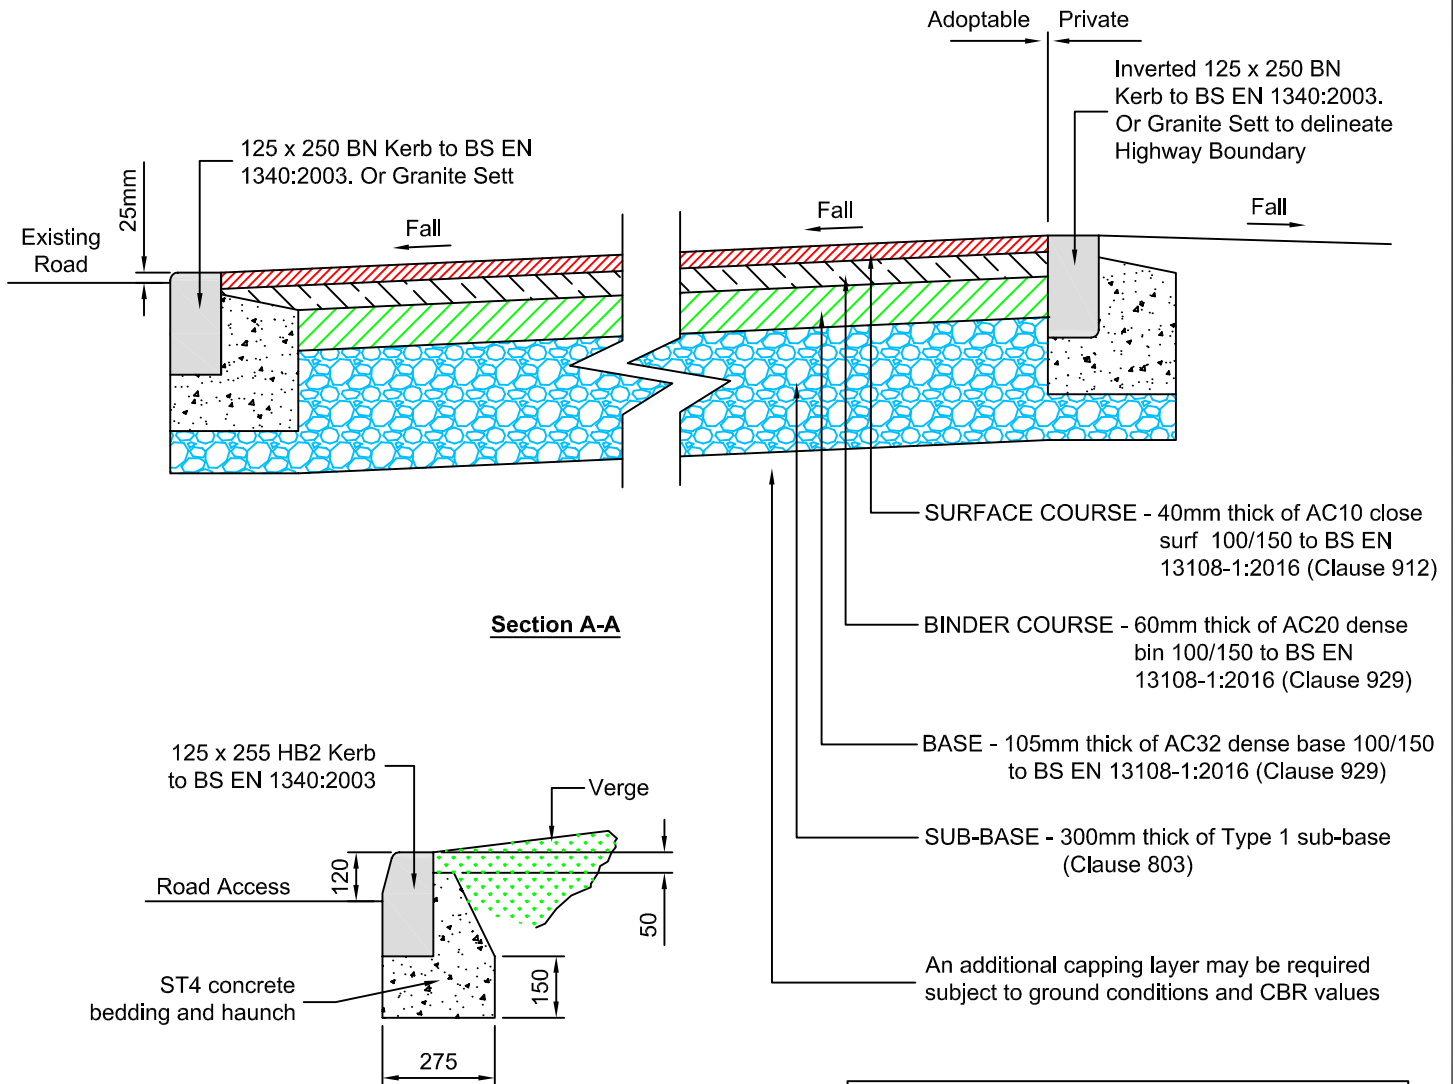

Depth of existing services below crossover must be determined prior to works commencing. Any services which would be within the proposed construction layers must be lowered to below the sub-base

Notes:  
 1. All dimensions are in millimeters unless shown otherwise.  
 2. Clause refer to "Specification for Highway Works", published by the Stationary Office (formerly HMSO) as Volume 1 of the Manual of Contract Documents for Highway Works.

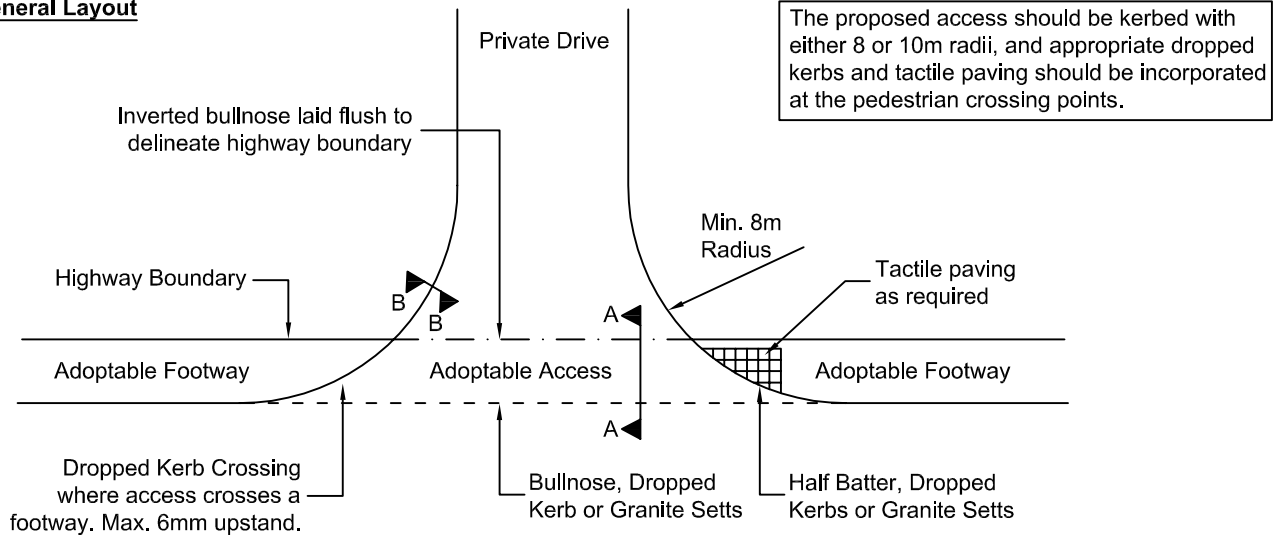

Highways, Synergy Park,  
 Chesney Wold, Bleak Hall,  
 Milton Keynes MK6 1LY

Project:		Section 184 Access Details	
Drawing:	Rev.	Amendments	
		Date	
Drawing No:	Rev:	Drawn By: CAB	Designed By: GT
		Checked By: JM	Approved By: LOS
Drawing No: 002		Date Drawn: 05/08/19	Scale: Not To Scale
		Sheet Size: A4	