
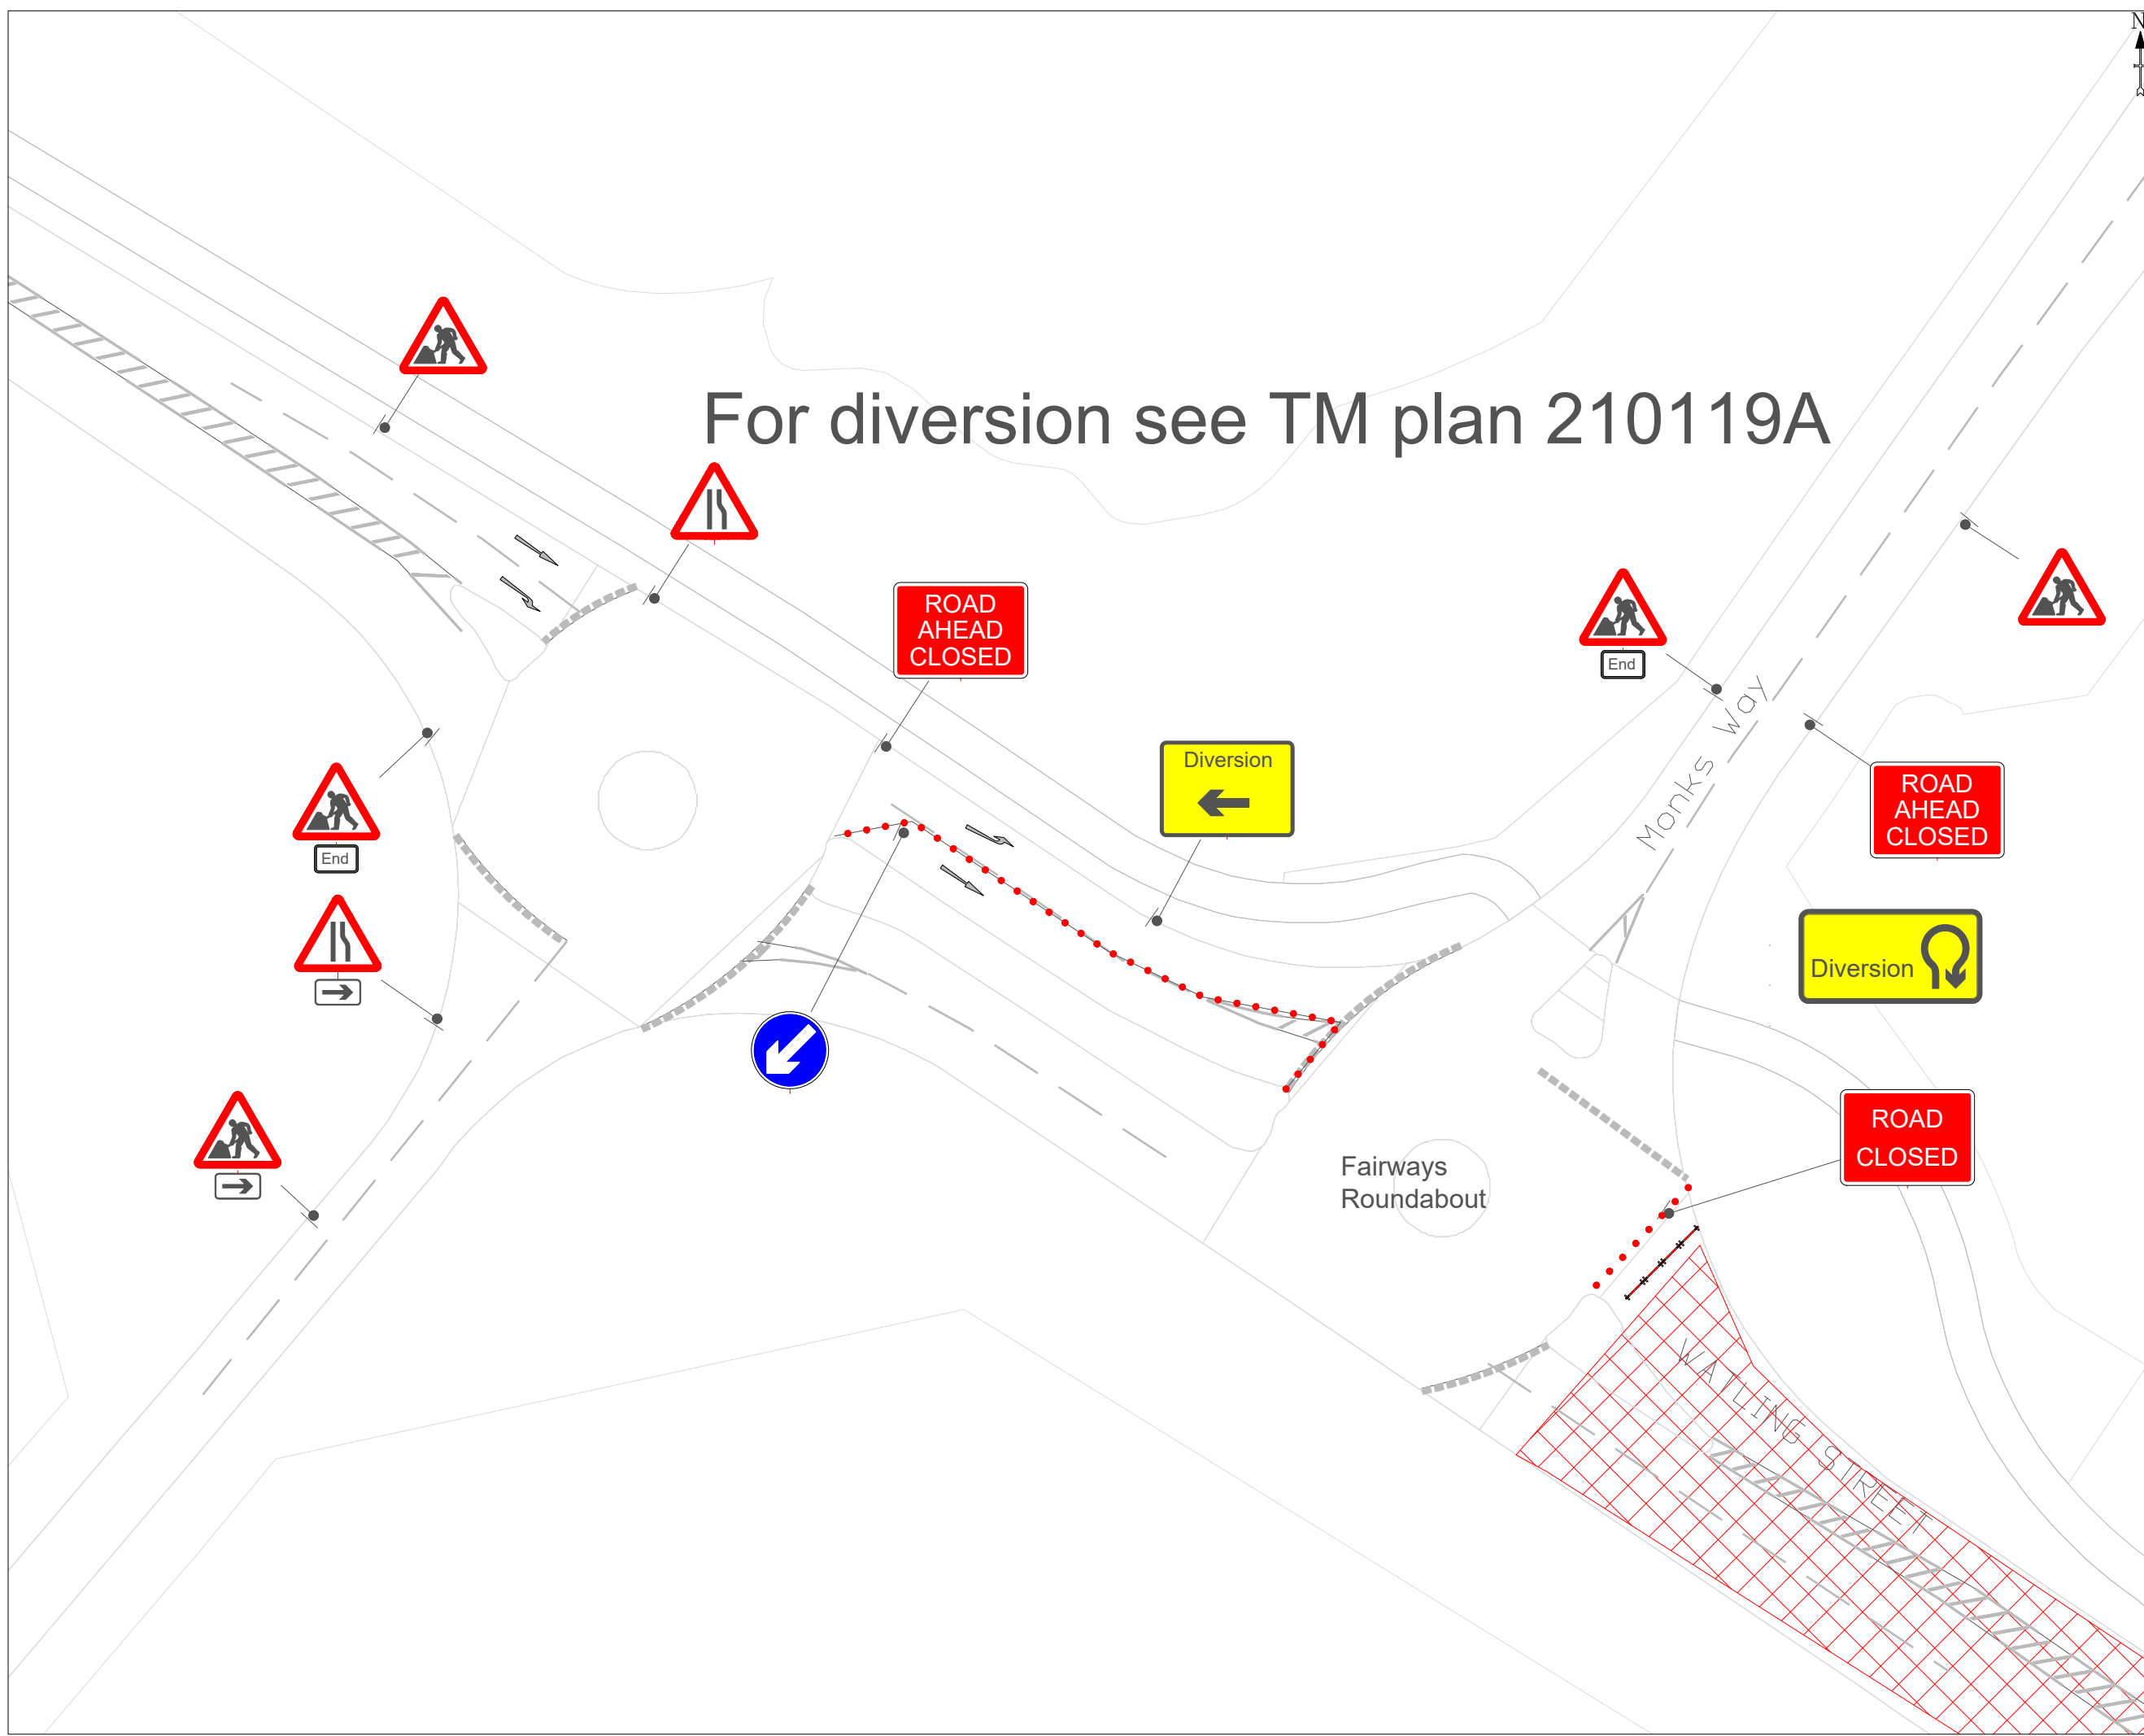











Notes
 1. All dimensions are in metres unless otherwise stated.
 2. All traffic management to comply with Traffic Signs Manual- Chapter 8 and any IANs as well as Safety at Street Works and Road work's (A code of practice)
 3. All road markings and signs to be as per the Traffic Signs Regulations and General Directions 2016.
 4. Crown Copyright 2012. Reproduction in whole or in part is prohibited without prior permission of Ordnance Survey.

Road speed 

For diversion see TM plan 210119A



QTY: 2	REF: 645	
QTY: 5	REF: 7001	
QTY: 2	REF: 573	
QTY: 1	REF: 610	
QTY: 2	REF: 517	
QTY: 1	REF: A LABEL	
QTY: 2	REF: 7010-1	
QTY: 1	REF: 2702	
QTY: 1	REF: 7010-1	

Surveyed	Date Drawn	Drawn	Surveyed	Checked	Client approved
00/00/00	21/01/19	CPR	EG	PM	

Rev No	Rev Date	Purpose of revision	Drm	Chkd	Apprd
1	21/01/19	length of closure extended			
1					

 Ringway Infrastructure Services
 East Midlands,
 Synergy Park, Chesney Wold
 Bleak Hall, Milton Keynes
 MK6 1LY

Client  RINGWAY

Job number / Project

Drawing title and site address
 V4 Watling Street
 Milton Keynes
 MK8 8AB

Scale Not to scale

Client Number

Page Number 1 of 1

Drawing Number CR210119B Rev No

This drawing is not to be used in whole or part other than for the intended purpose and project as defined in this drawing. Refer to the contract for full terms and conditions.