



General Layout

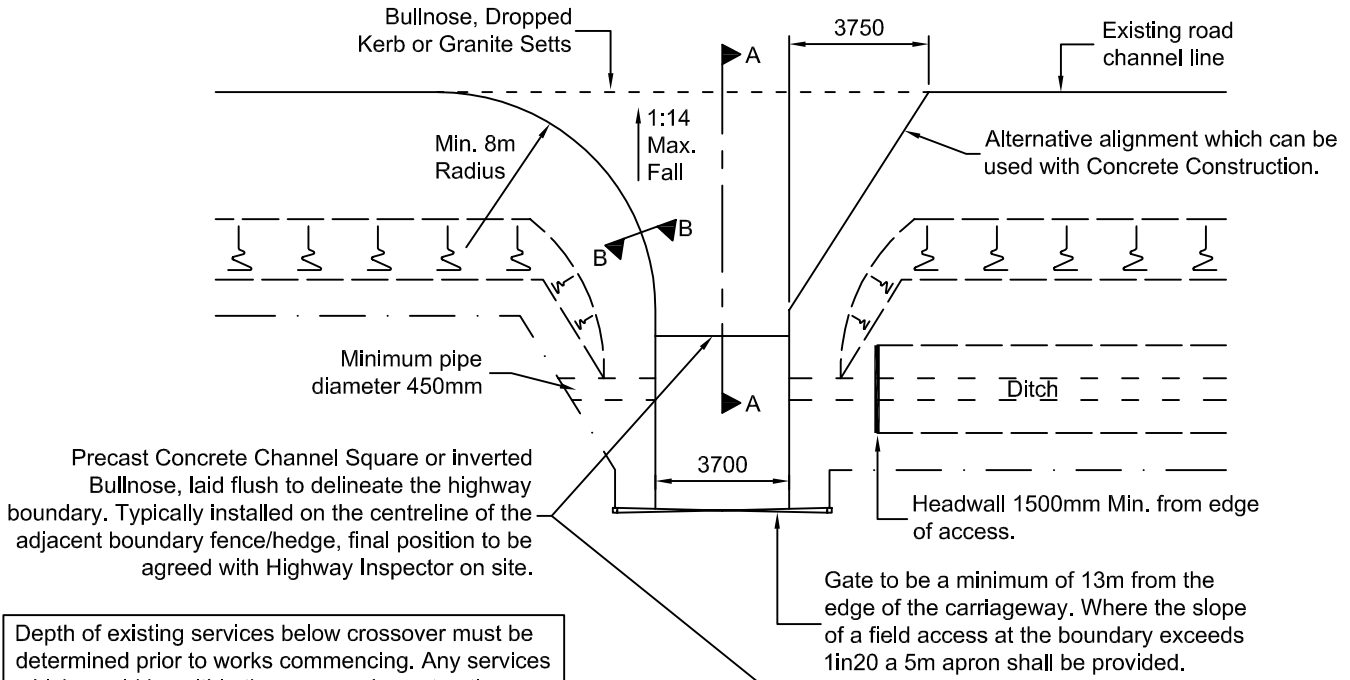

Depth of existing services below crossover must be determined prior to works commencing. Any services which would be within the proposed construction layers must be lowered to below the sub-base

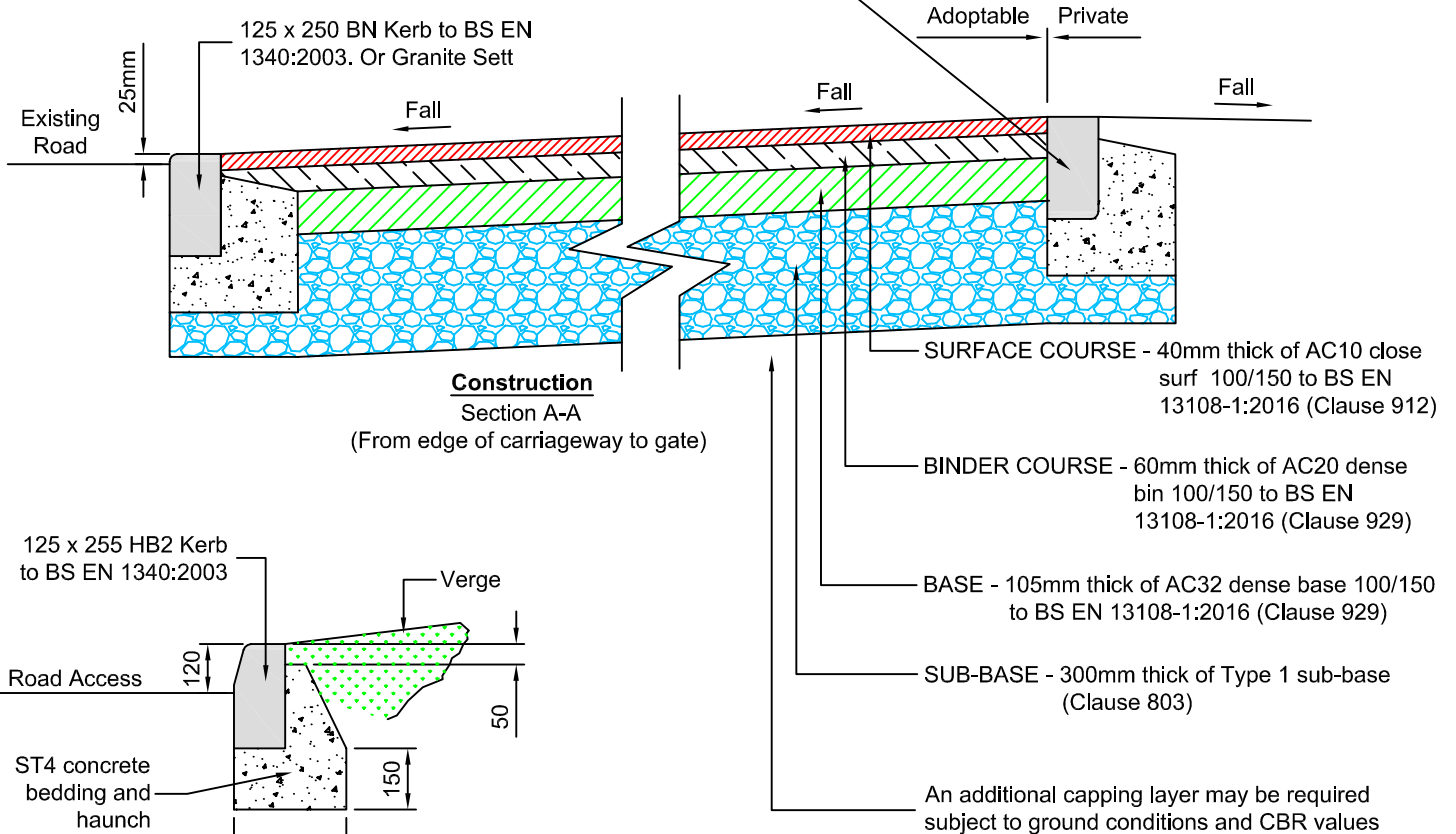

Half Battered Kerb Detail Section B-B

ALTERNATIVE CONSTRUCTION SPECIFICATION

225mm of Air Entrained PAV2 C32/40 Concrete with characteristic strength of 40N/mm² and A142 reinforced mesh with Min. 50mm cover. Laid on 150mm of Type 1 Unbound Mixture in accordance with Clause 803 of Manual of Contract Documents for Highways Works.

Notes:
 1. All dimensions are in millimeters unless shown otherwise.
 2. Clause refer to "Specification for Highway Works", published by the Stationary Office (formerly HMSO) as Volume 1 of the Manual of Contract Documents for Highway Works.

Project:					
Section 184 Access Details					
Drawing:		Rev.	Amendments		Date
Agricultural Access within the Public Highway		Drawn By: CAB	Designed By: GT	Checked By: JM	Approved By: LOS
Drawing No:	004	Rev:	Date Drawn: 05/08/19	Scale: Not To Scale	Sheet Size: A4



Highways, Synergy Park,
 Chesney Wold, Bleak Hall,
 Milton Keynes MK6 1LY