


**KEY**

- New kerbing
- ▨ Gap closure

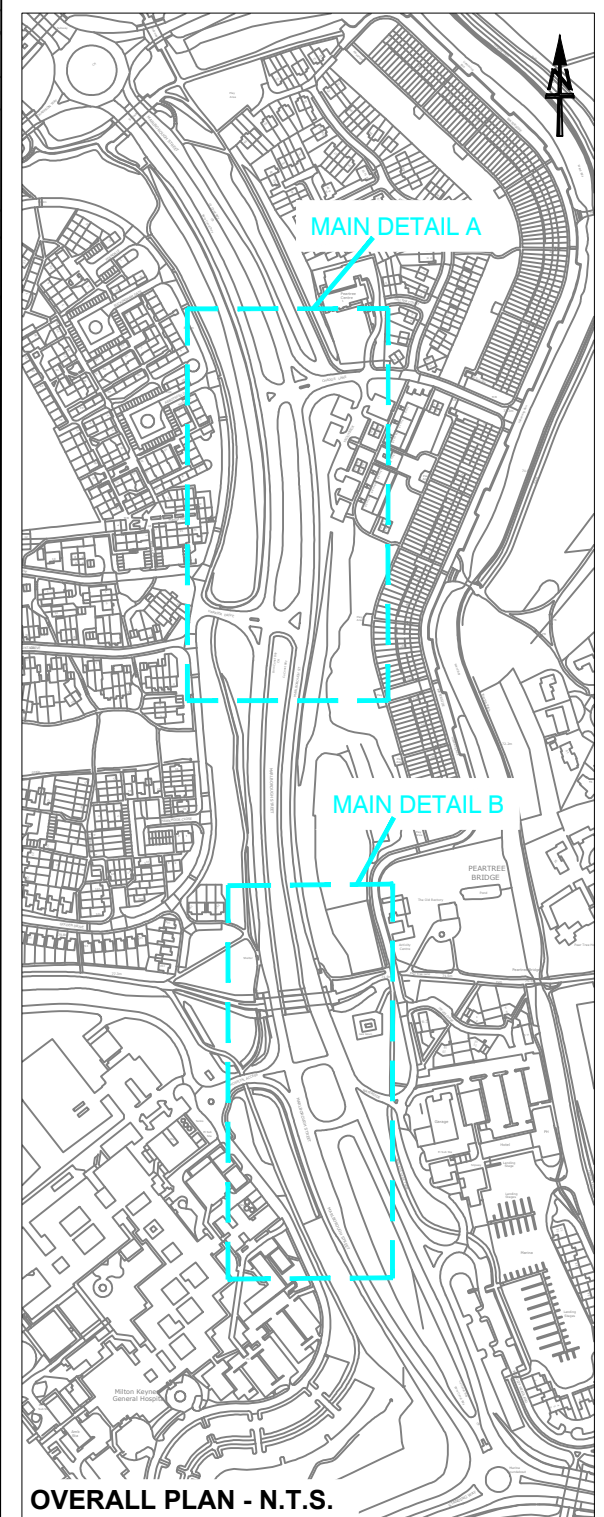

**CONSULTATION**  
**V8 MARLBOROUGH STREET**  
**PEARTREE BRIDGE & EAGLESTONE**  
**GAP CLOSURES**

Drawing Size: A3	Scale: Not To Scale	Drawn By: CAB	Designed By: CAB	Checked By: PLJ	Approved By: LOS
------------------	---------------------	---------------	------------------	-----------------	------------------

This map is produced from Ordnance Survey material with the permission of Ordnance Survey on behalf of the Controller of Her Majesty's Stationery Office © Crown copyright. Unauthorised reproduction infringes Crown copyright and may lead to prosecution or civil proceedings. Milton Keynes Council. Licence No. 10019593.

