
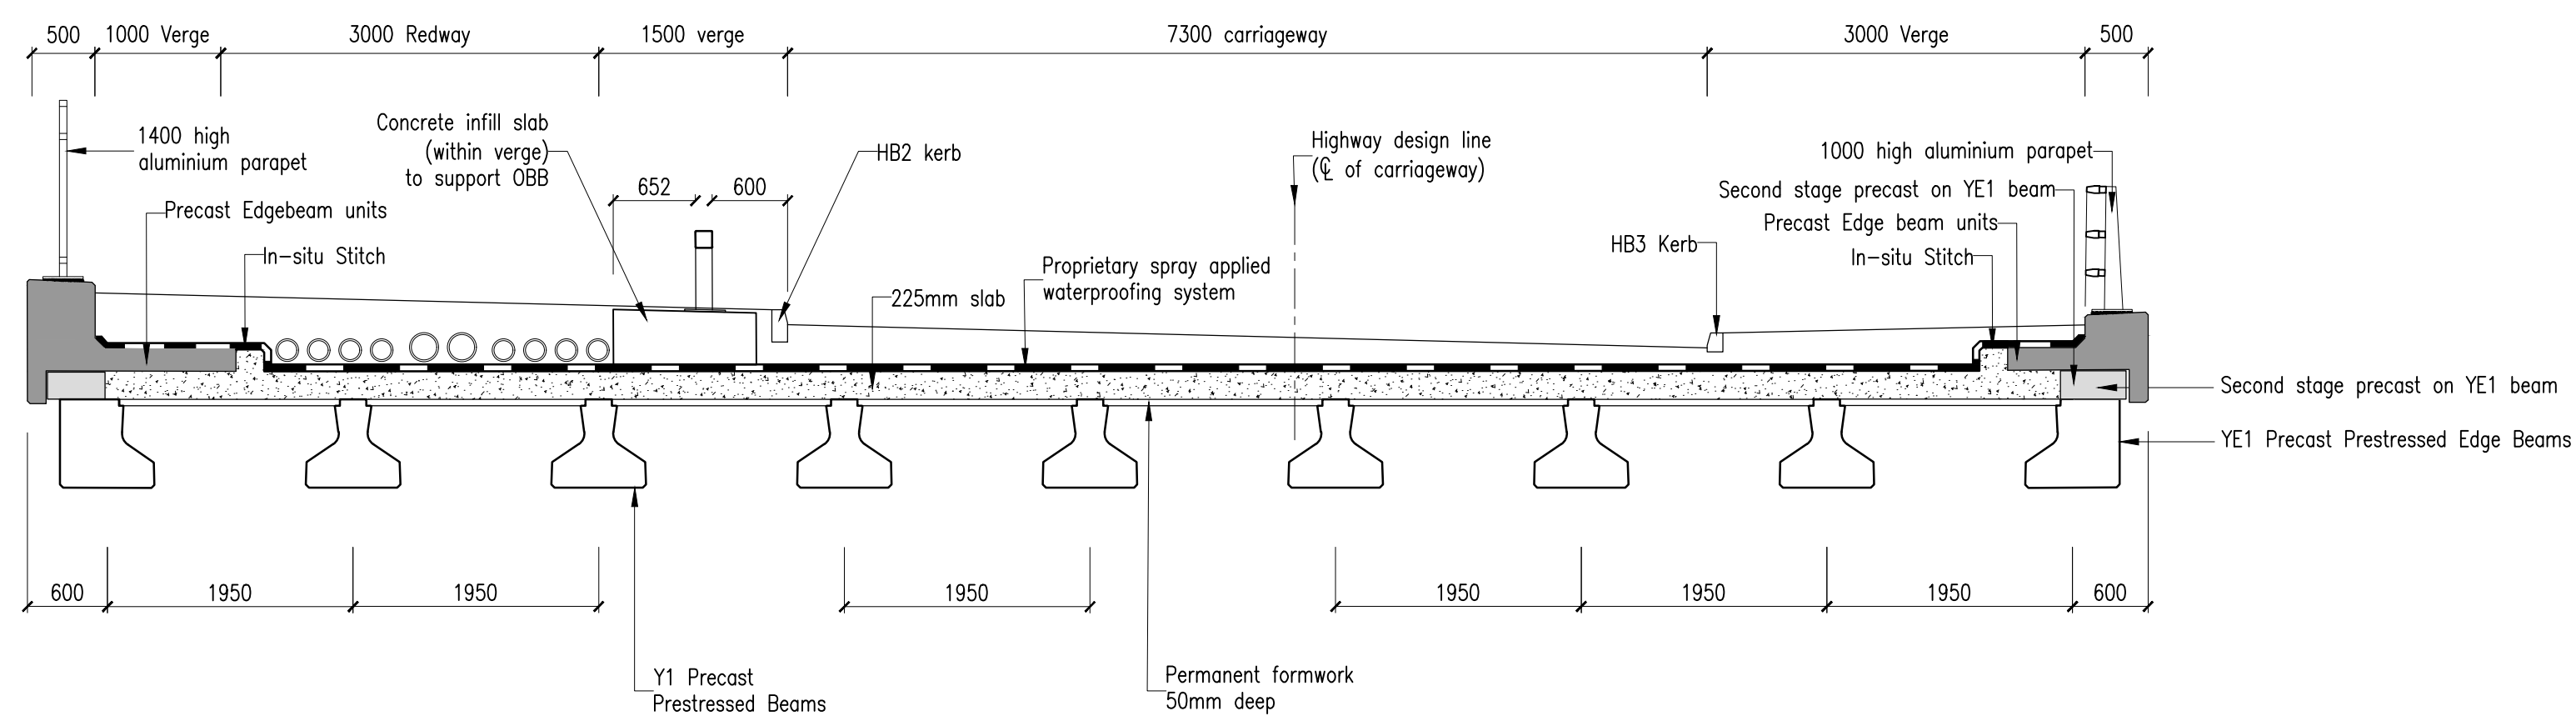
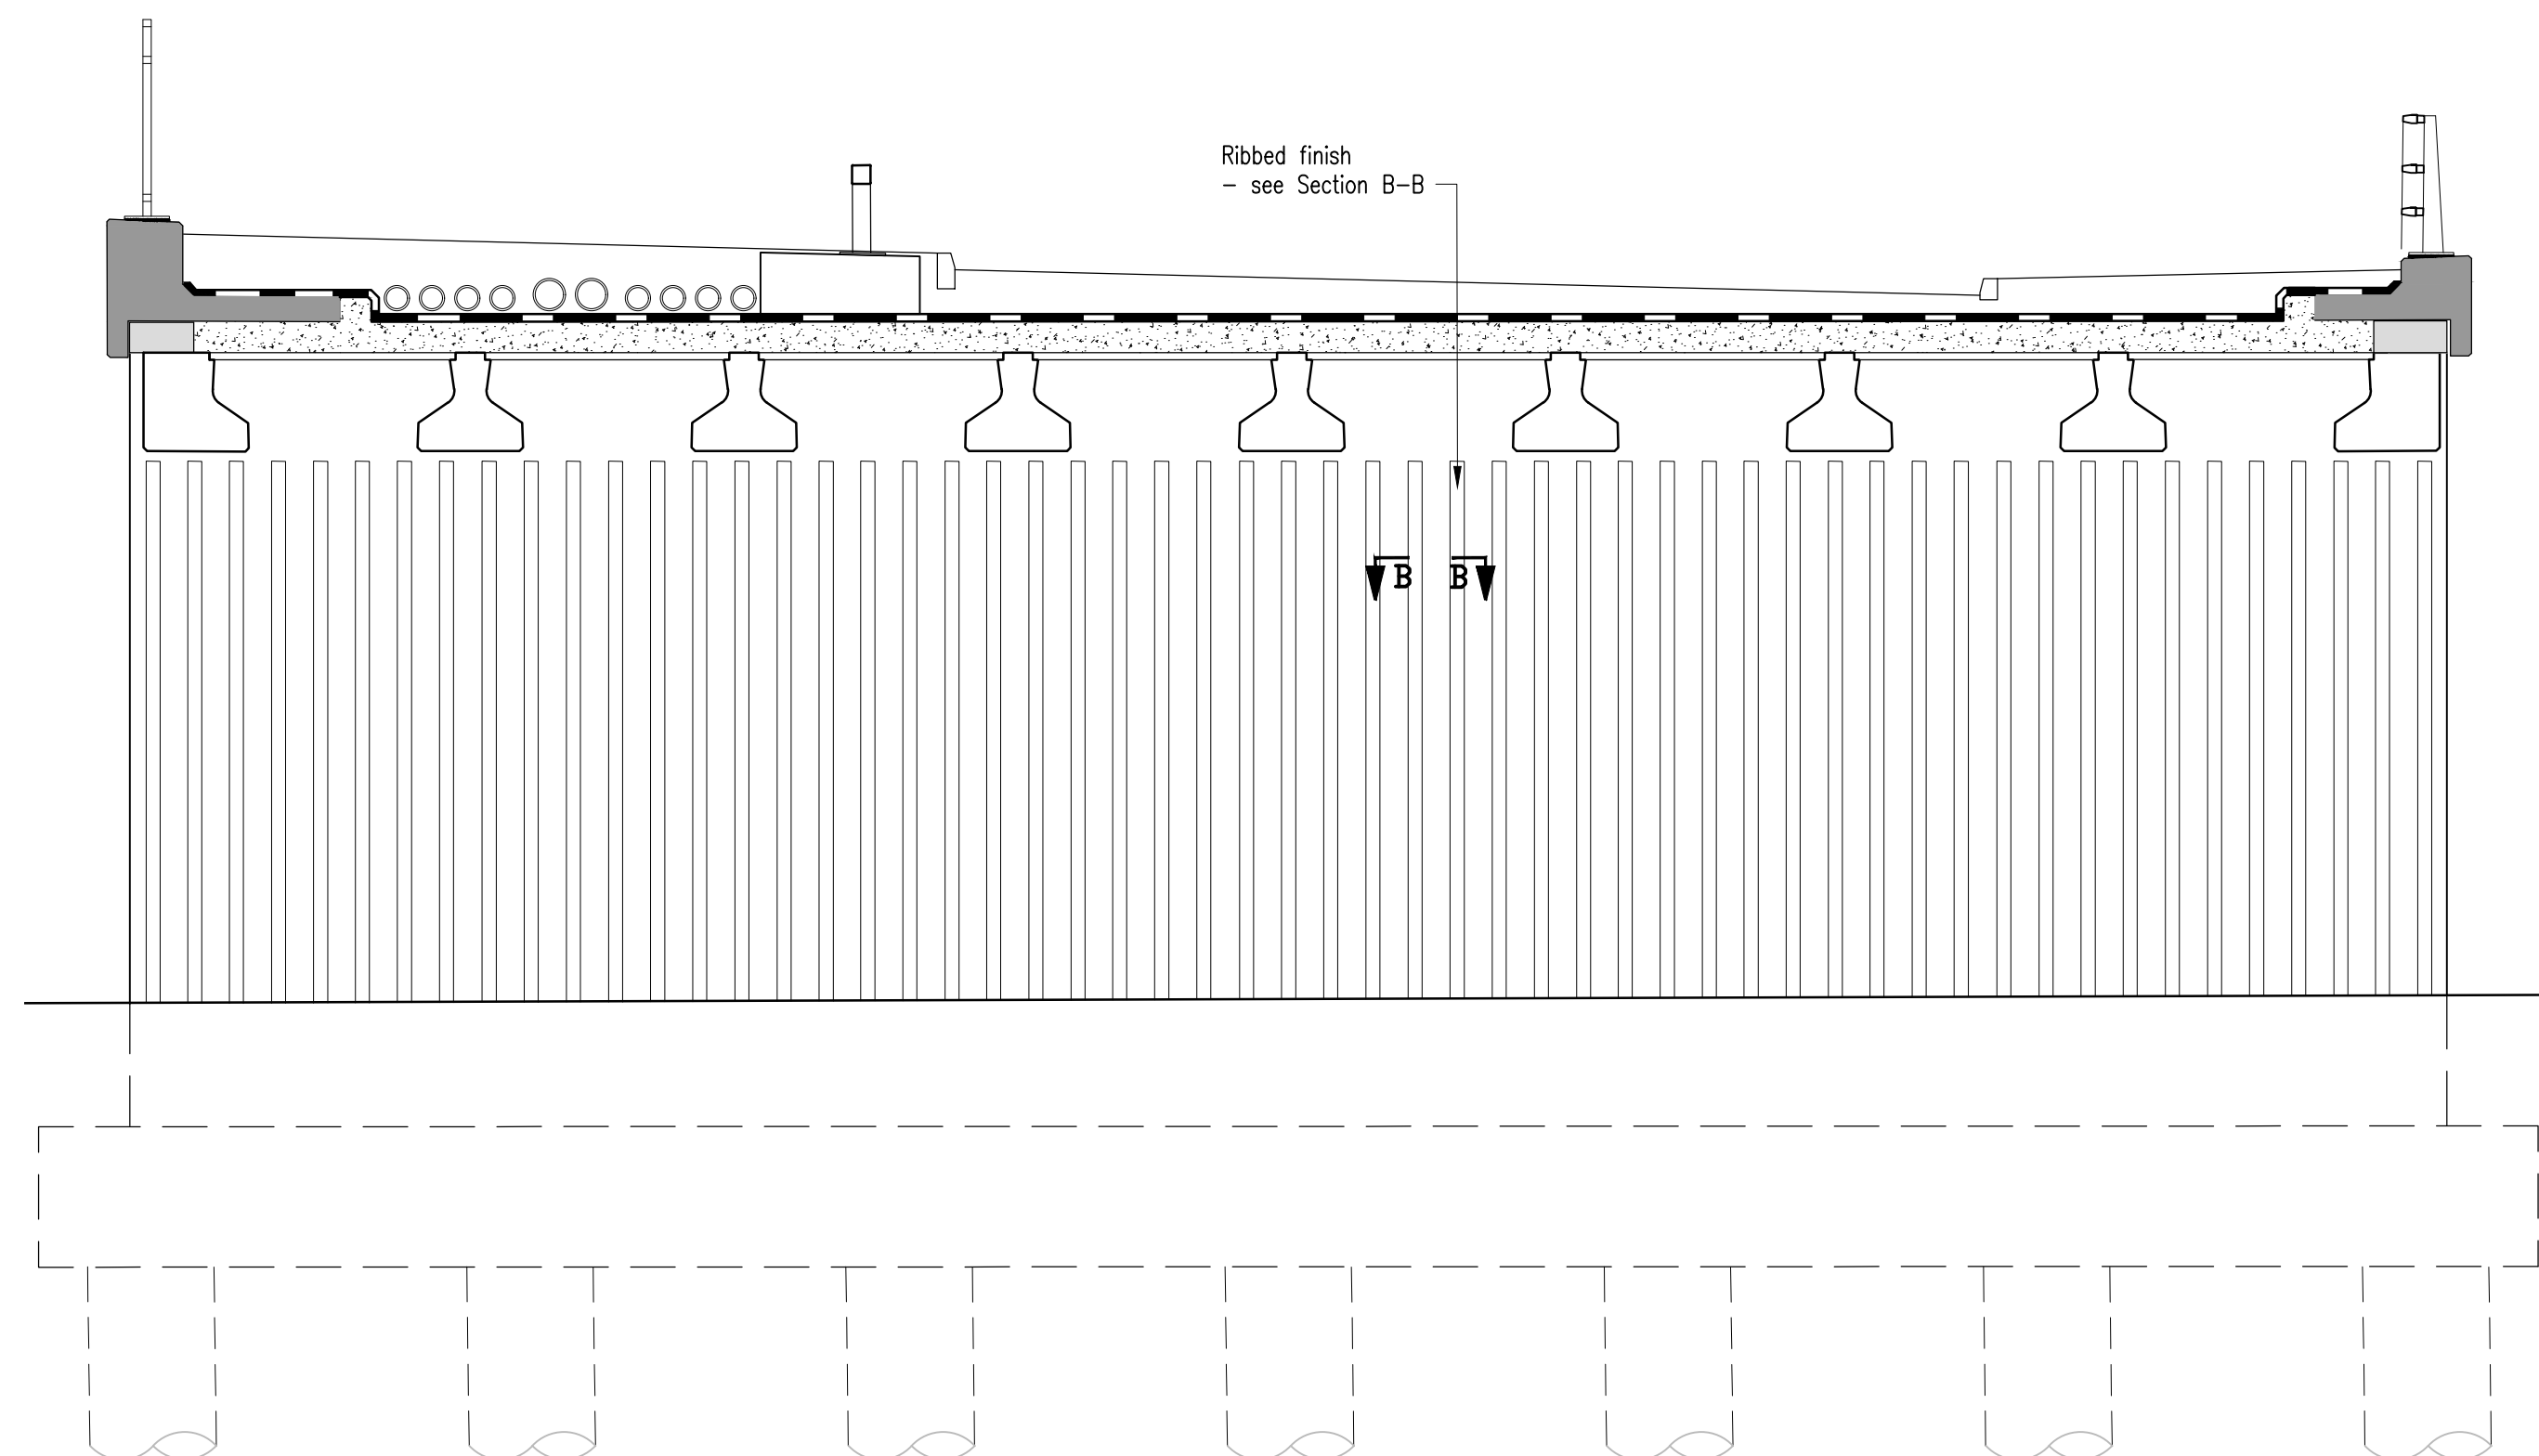
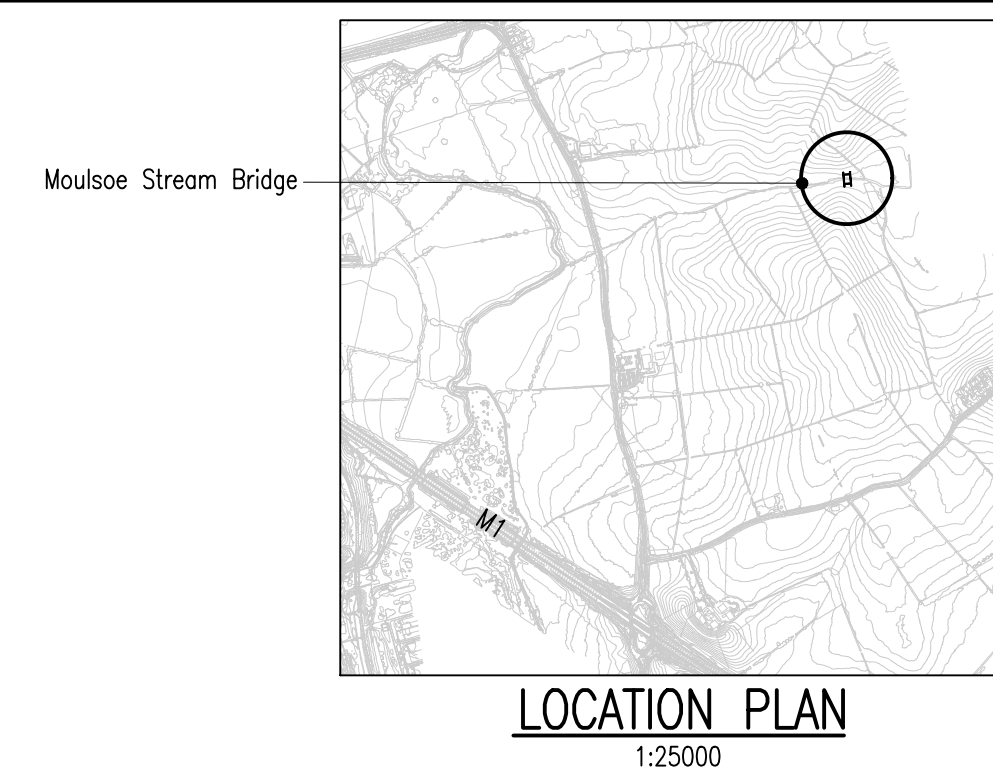
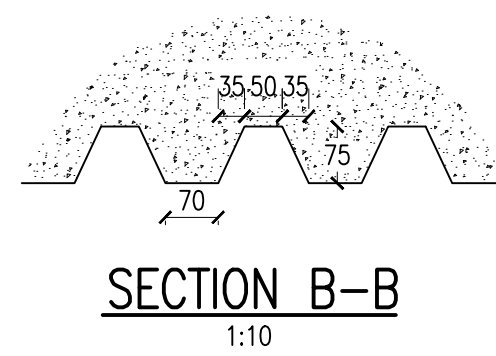
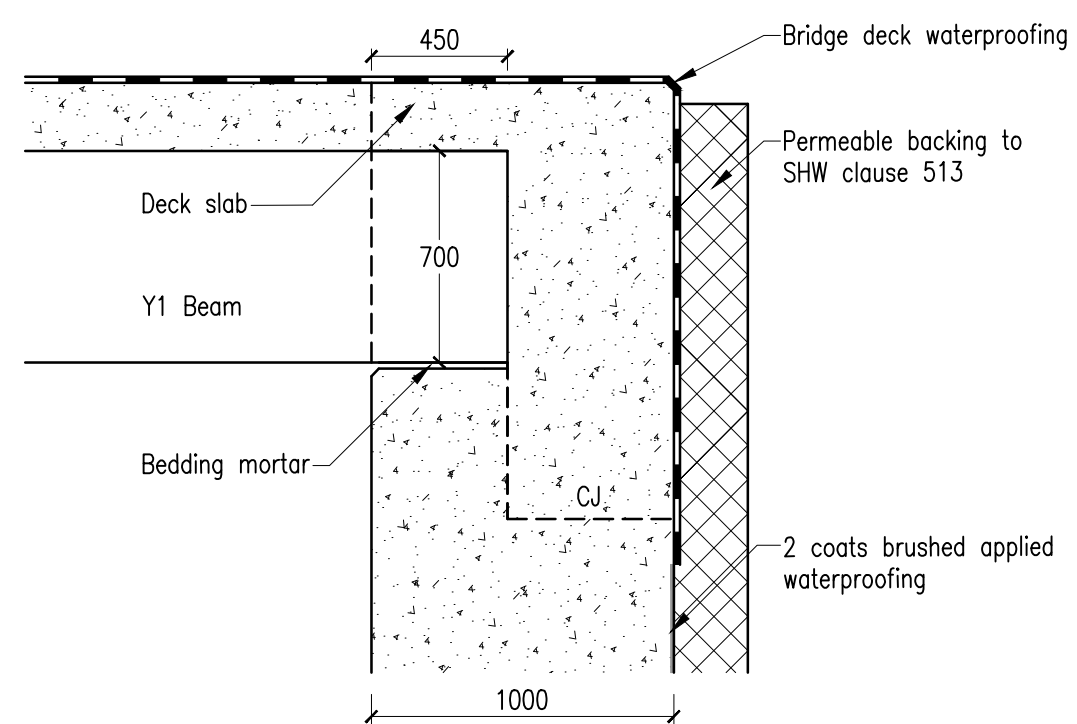
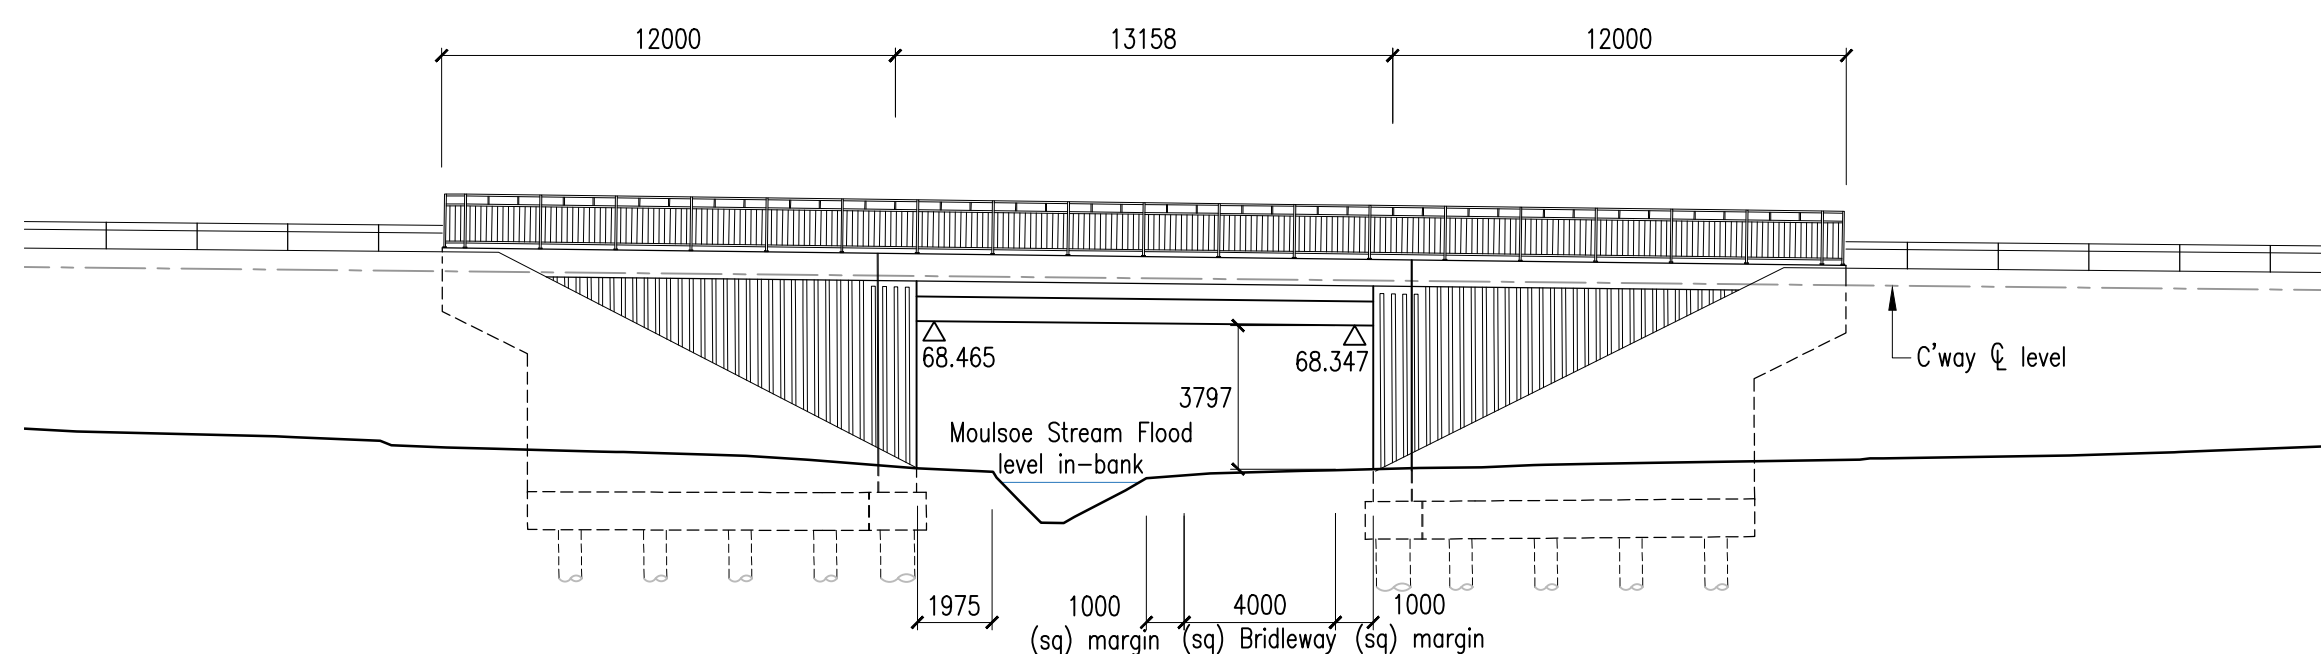


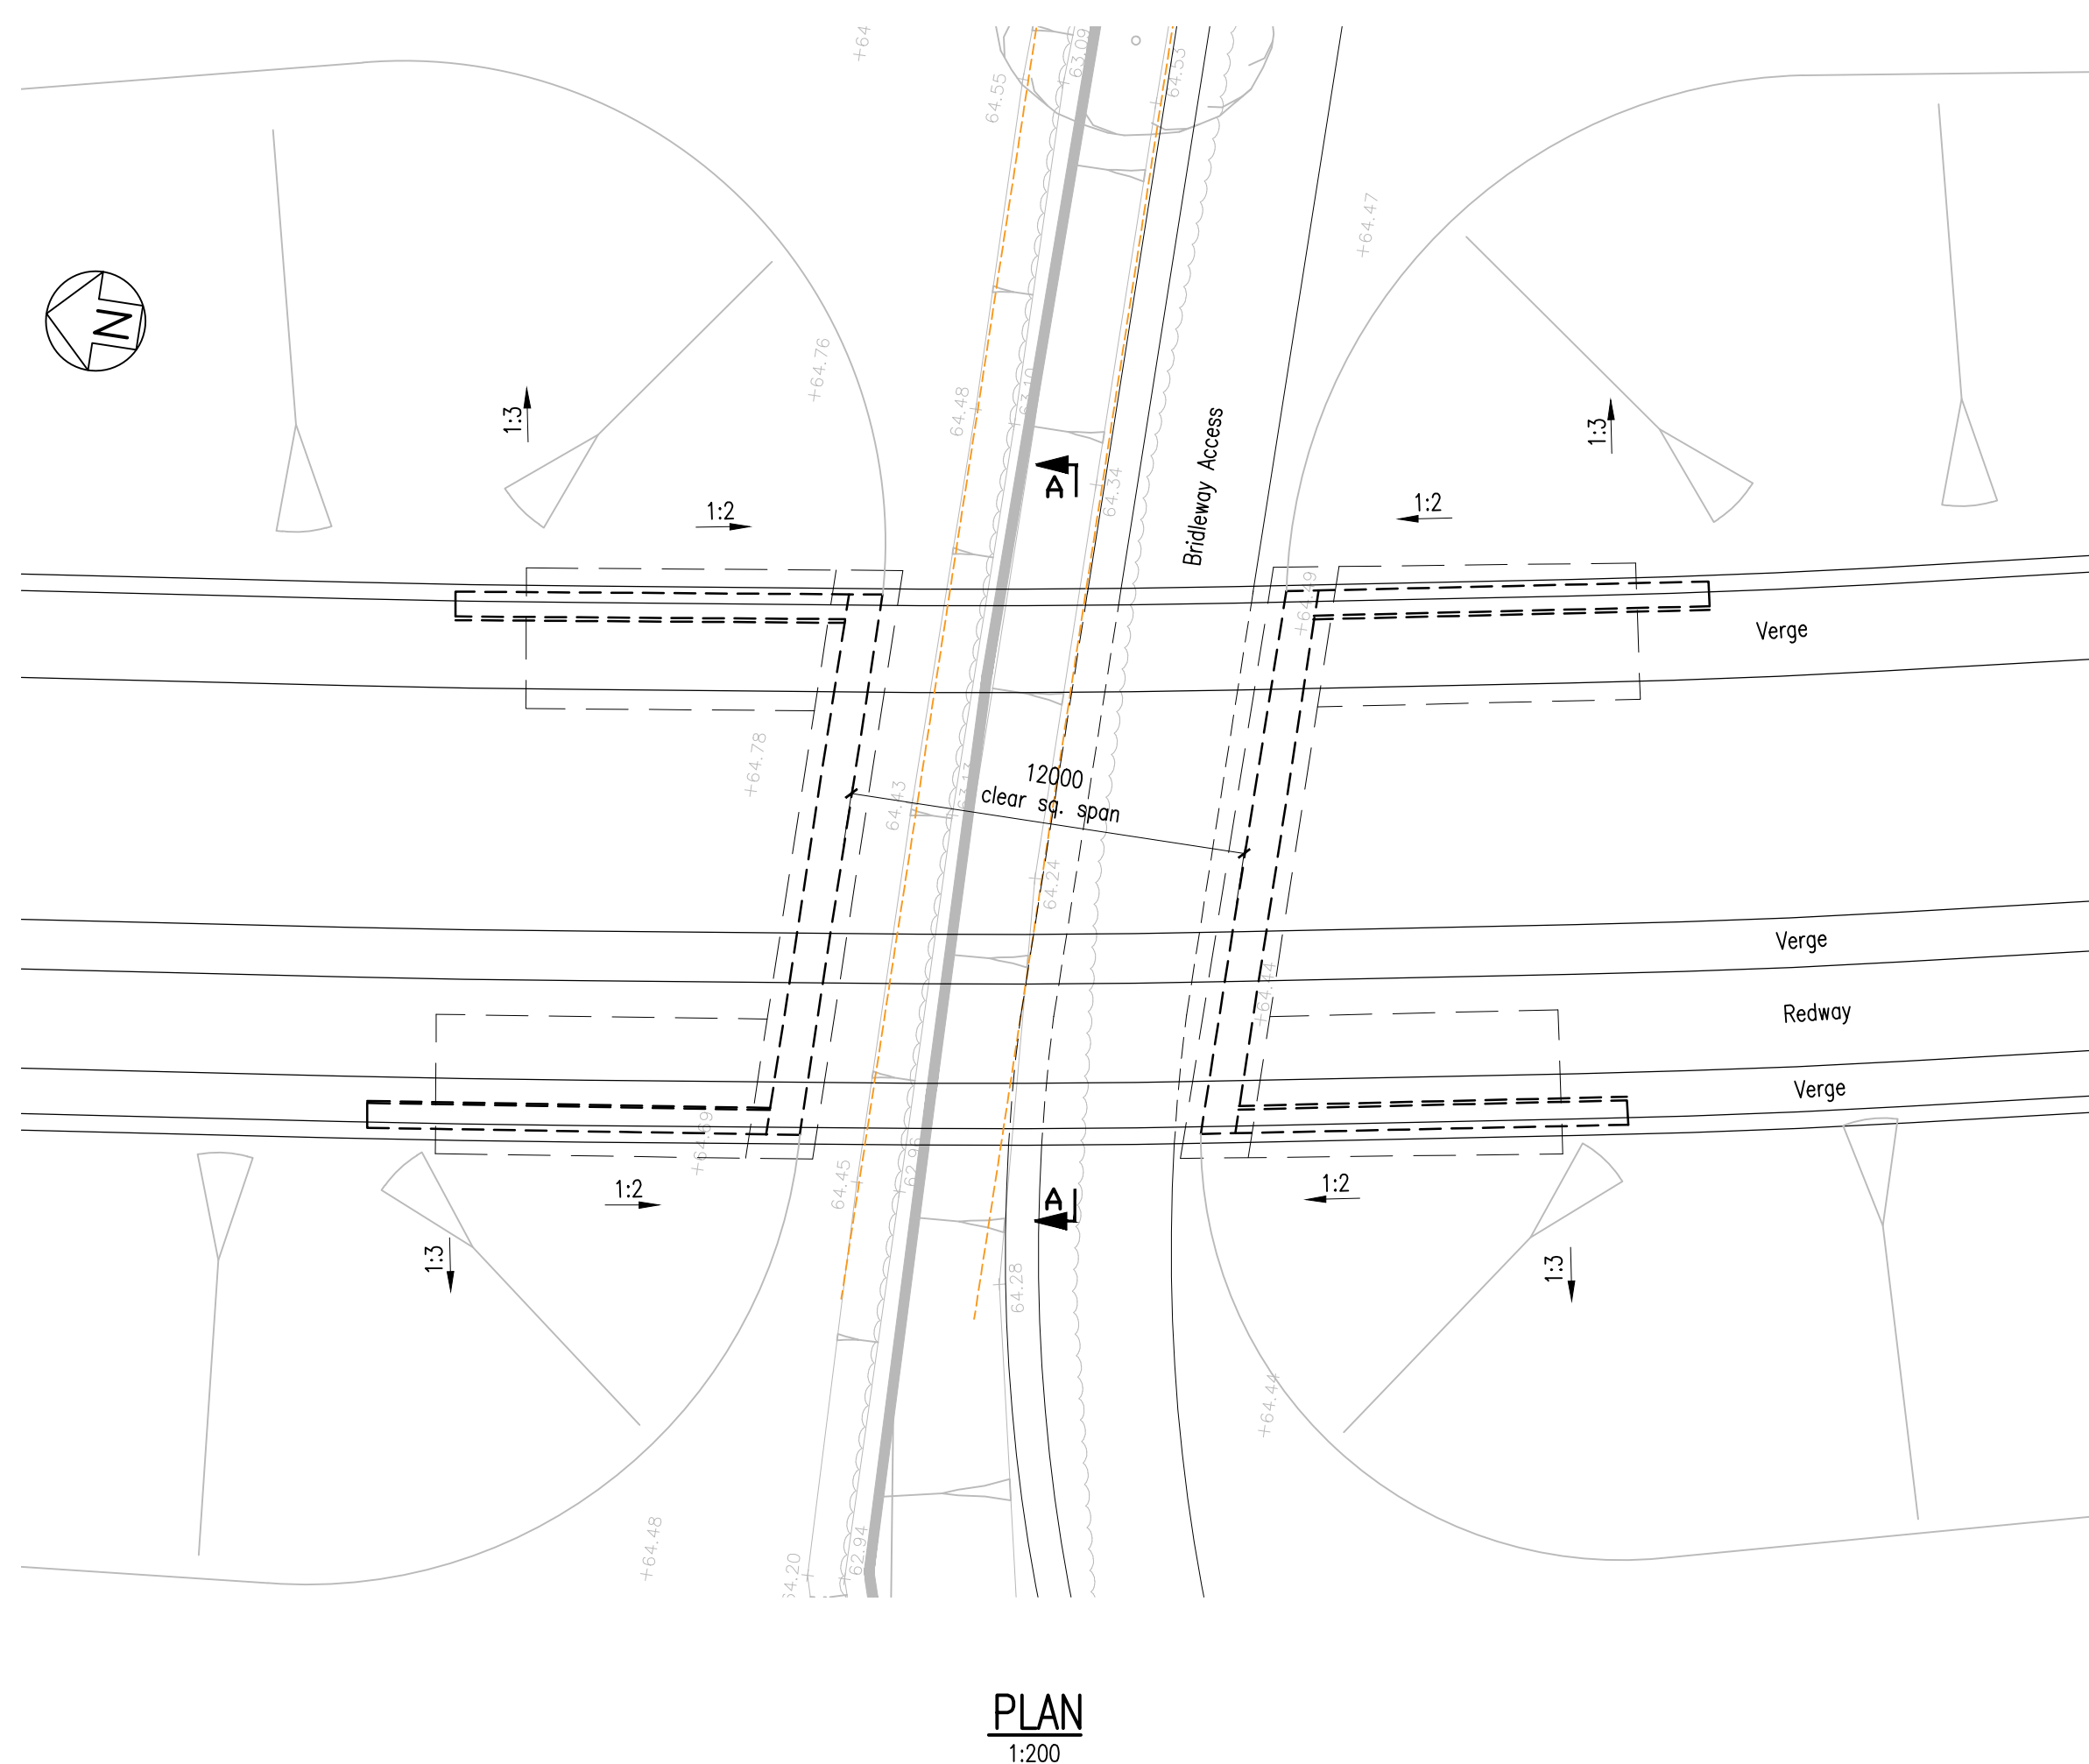

NOTES

1. ALL DIMENSIONS ARE IN MILLIMETERS UNLESS NOTED OTHERWISE.
2. ALL LEVELS ARE IN METERS TO ORDNANCE DATUM UNLESS NOTED OTHERWISE.

P03	14/06/21	AWT	BRIDLEWAY CROSS SECTION AMENDED. ACOUSTIC BARRIER REMOVED.	RBP	JSCS
P02	26/03/21	AWT	NOTE 3 ADDED. SECTION B-B REVISED.	RBP	JSCS
P01	11/02/21	CPW	INITIAL ISSUE	RBP	JSCS
REV	DATE	BY	DESCRIPTION	CHK	APD

DRAWING STATUS:

S2-FOR INFORMATION



Mountbatten House, Basing View, Basingstoke, RG21 4HJ, UK
T+ 44 (0) 1256 318 800, F+ 44 (0) 1256 318 700
wsp.com

CLIENT:

BERKELEY STRATEGIC

ARCHITECT:

SITE/PROJECT:

MILTON KEYNES EAST

TITLE:

89422 MOULSOE STREAM BRIDGE

SCALE @ A1: AS SHOWN	CHECKED: JSCS	APPROVED: PD
PROJECT No: 70014859	DESIGN: JSCS	DRAWN: CPW
		DATE: May 21

DRAWING No:	REV:
MKE-WSP-CBR-MSB-DR-BR-001	P03

© WSP UK Ltd