




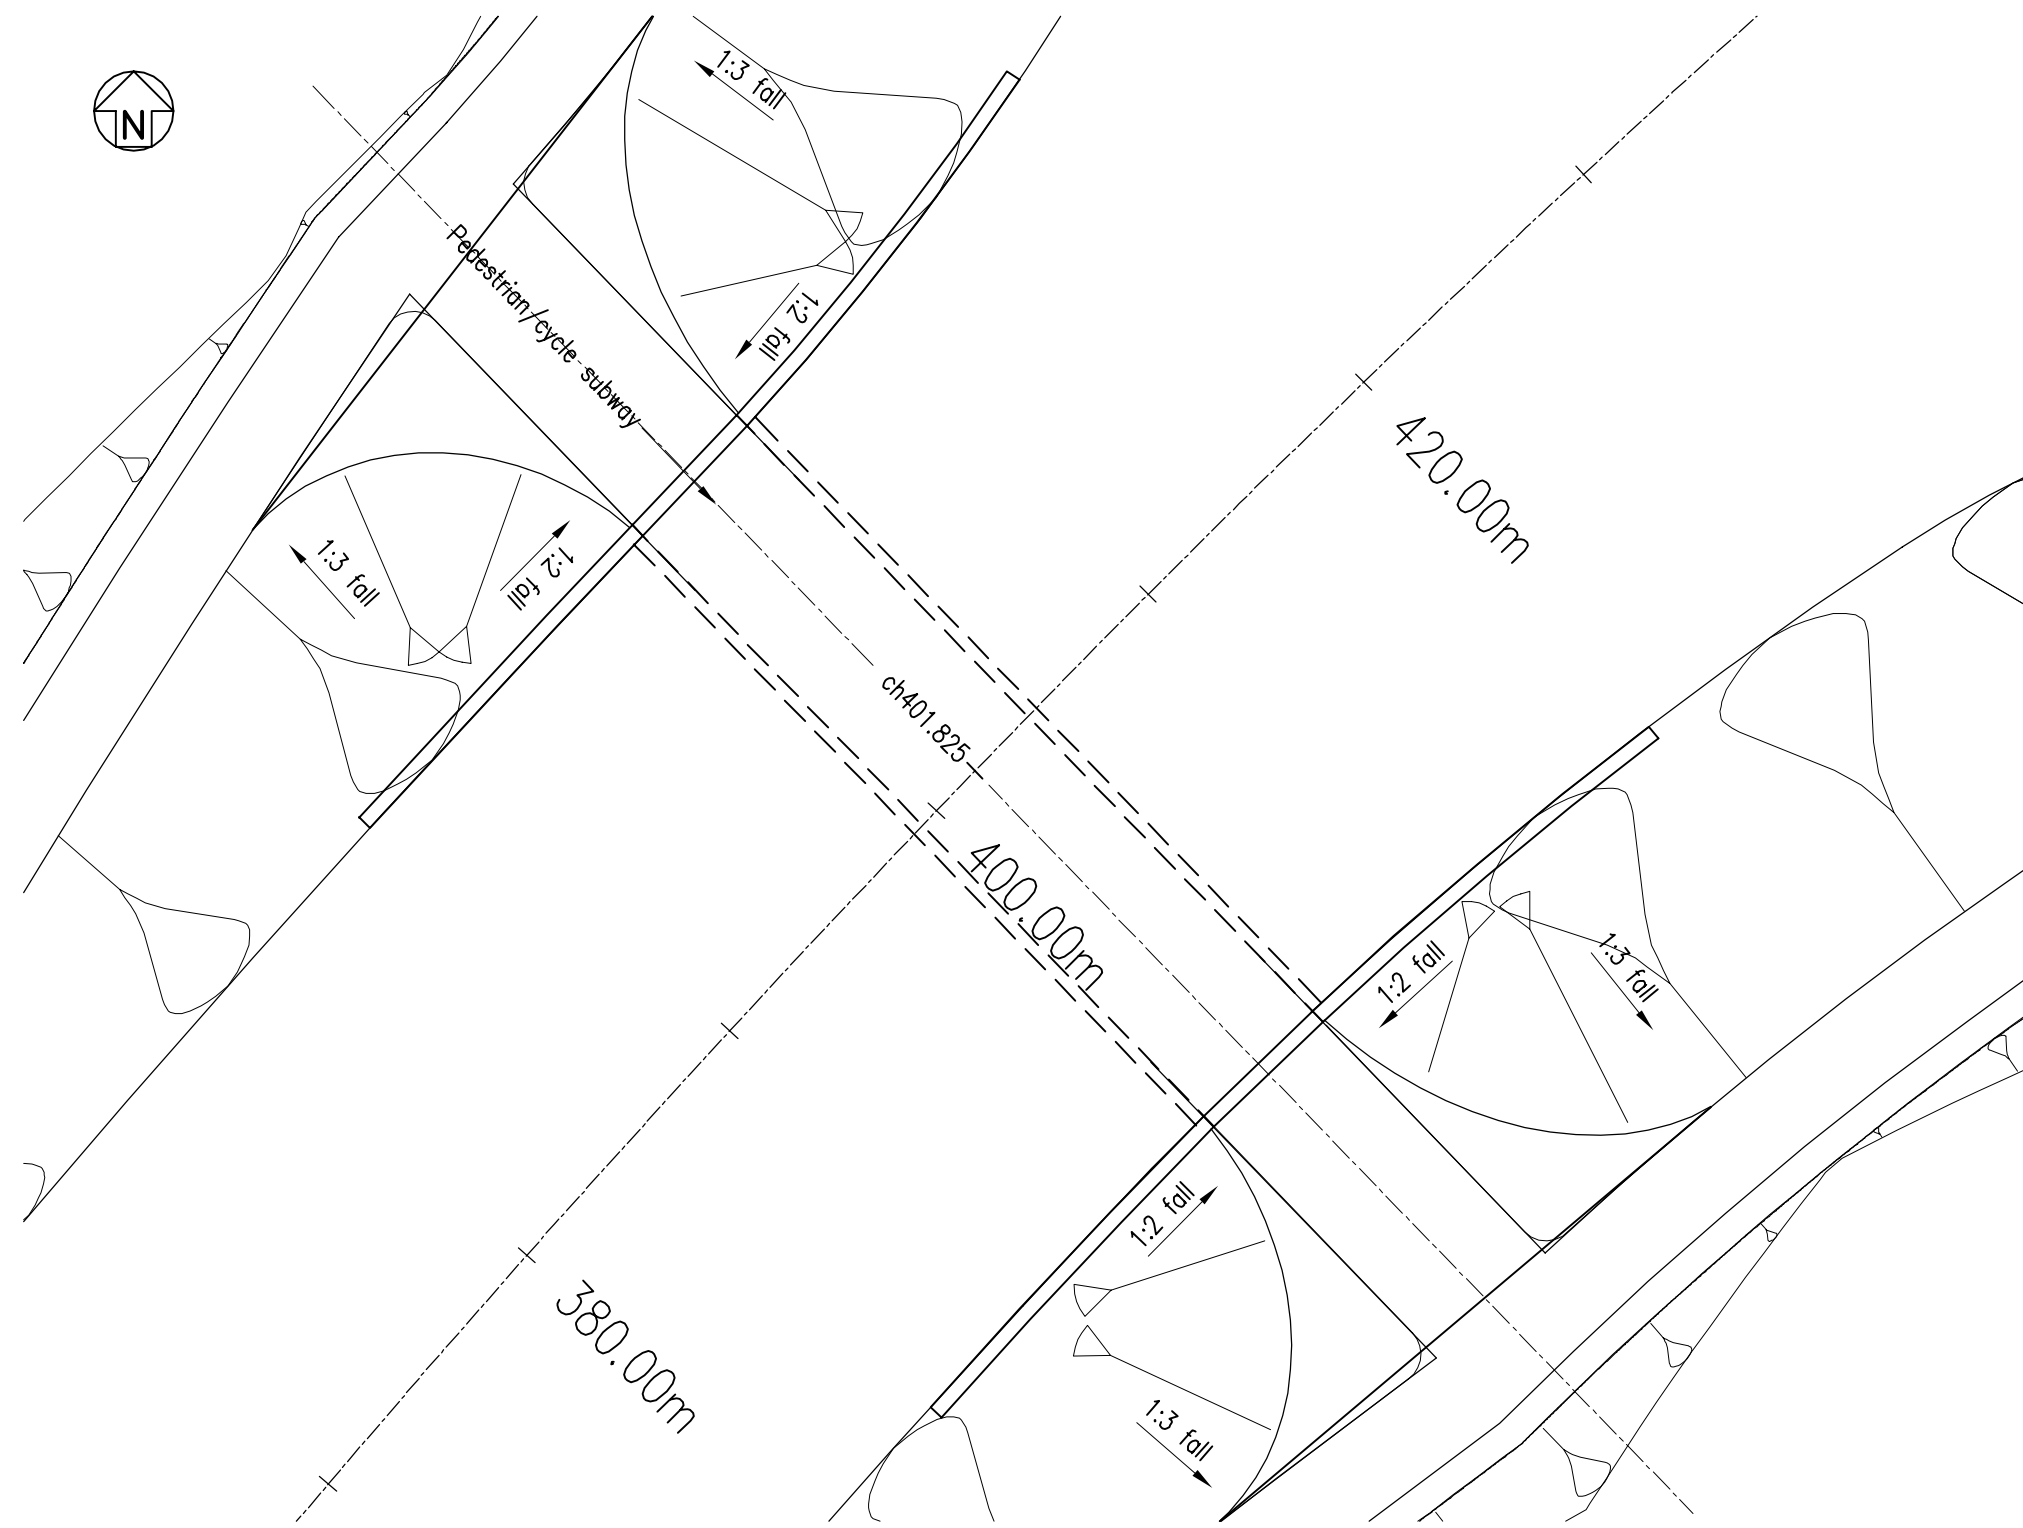


MKE SUBWAY 8 PLAN
1:250

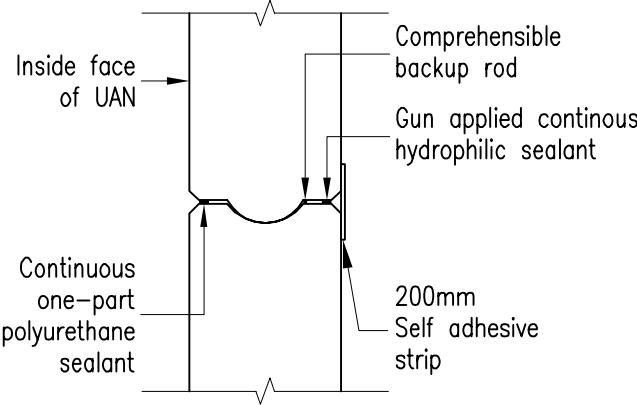


TYPICAL KNUCKLE JOINT DETAIL
1:20

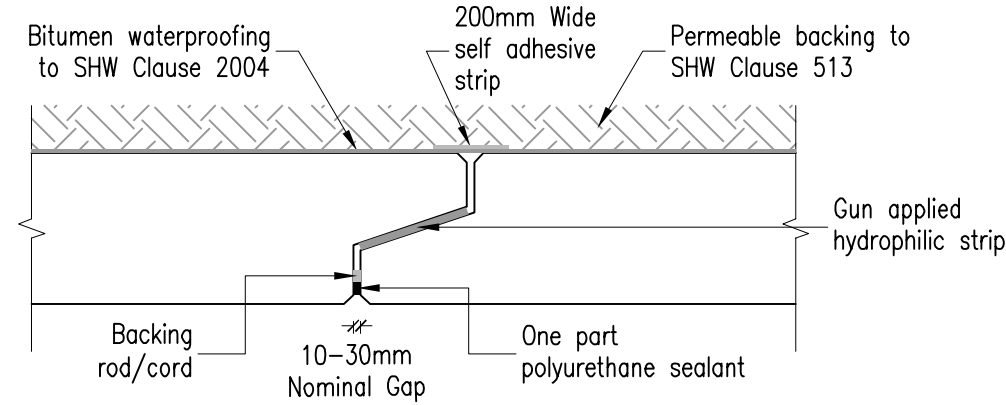


DETAIL OF JOINT BETWEEN PRECAST UNITS
1:20

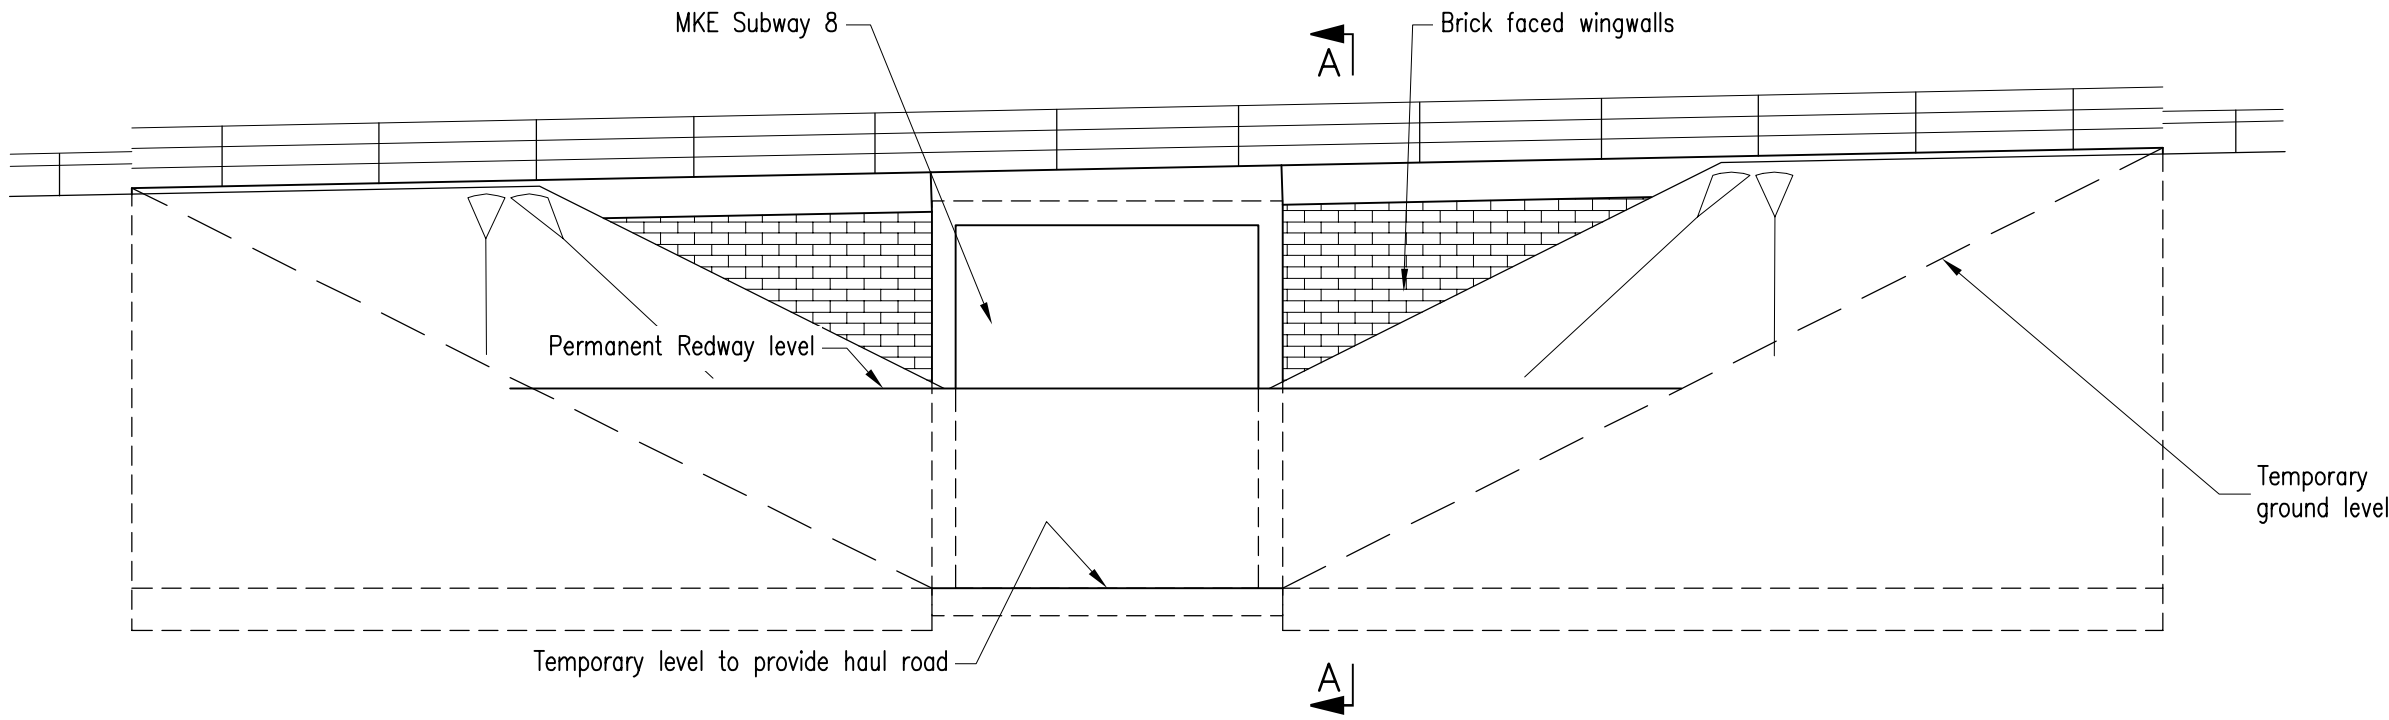


TYPICAL HEADWALL ELEVATION
1:125

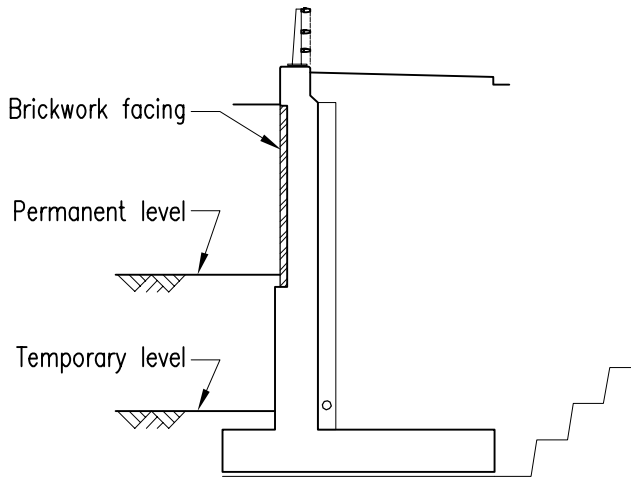

SECTION A-A
1:125

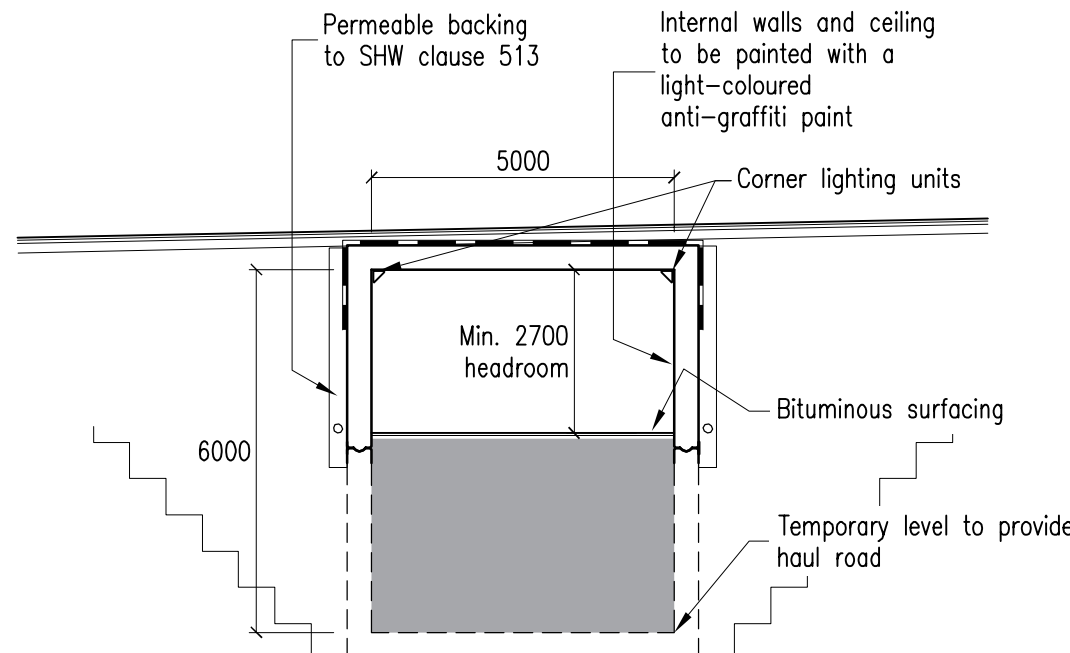

TYPICAL SUBWAY CROSS SECTION
1:125

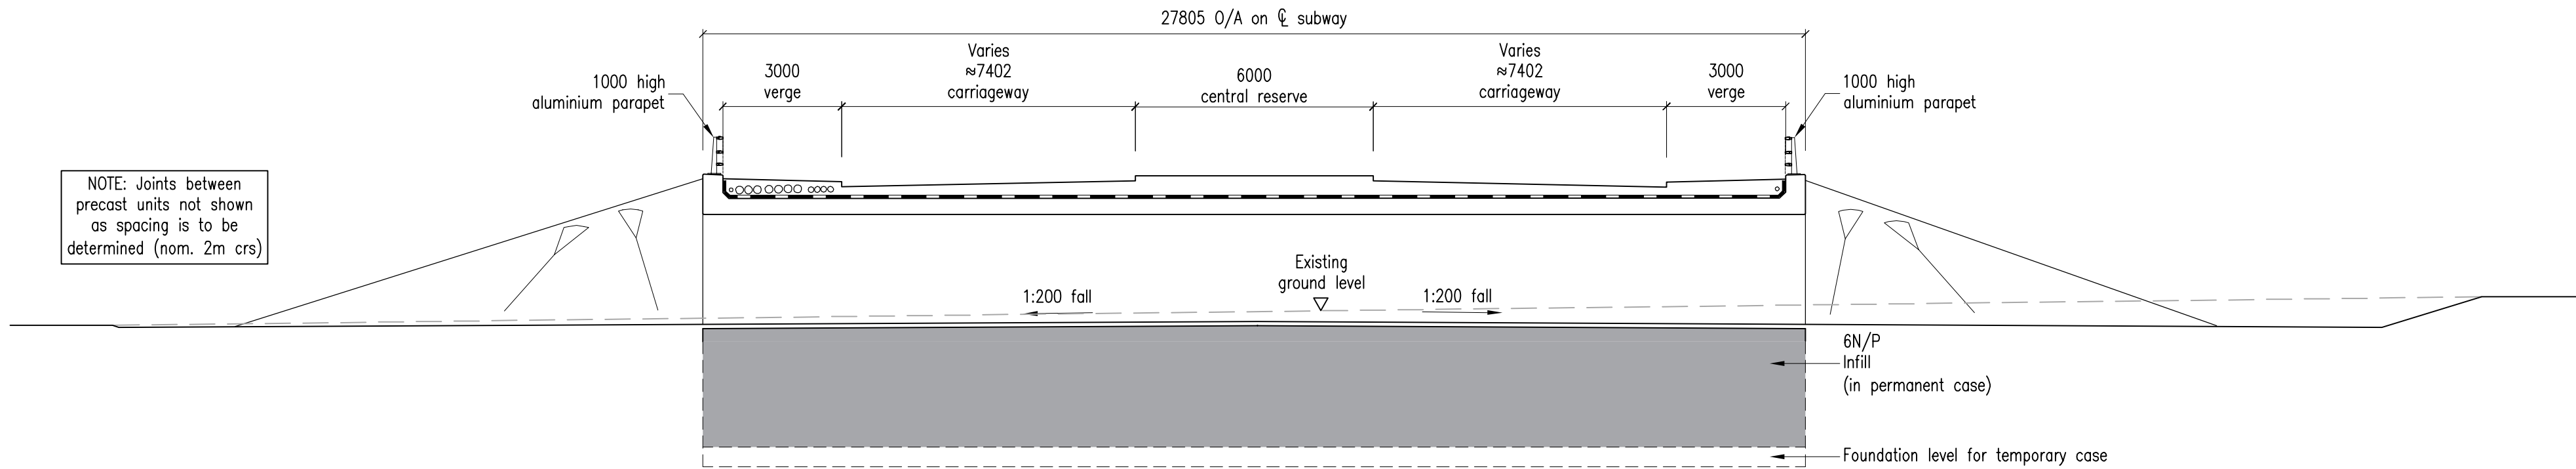

MKE SUBWAY 8 LONG SECTION
1:125

- NOTES
1. ALL DIMENSIONS ARE IN MILLIMETRES UNLESS NOTED OTHERWISE.
 2. ALL LEVELS ARE IN METRES TO ORDNANCE DATUM UNLESS NOTED OTHERWISE.

P01	18/06/21	AWT	INITIAL ISSUE	JSCS	JSCS
REV	DATE	BY	DESCRIPTION	CHK	APD

DRAWING STATUS: S2-FOR INFORMATION

wsp

Mountbatten House, Basing View, Basingstoke, RG21 4HJ, UK
T+ 44 (0) 1256 318 800, F+ 44 (0) 1256 318 700
wsp.com

CLIENT: BERKELEY STRATEGIC

ARCHITECT:

SITEPROJECT: MILTON KEYNES EAST

TITLE: MKE SUBWAY 8
PLAN, ELEVATION & SECTIONS

SCALE @ A1: AS SHOWN CHECKED: JSCS APPROVED: PD

PROJECT No: 70014859 DESIGN: JSCS DRAWN: AWT DATE: June 21

DRAWING No: MKE-WSP-CBR-SW8-DR-BR-001 REV: P01

© WSP UK Ltd