




PLAN
1:250

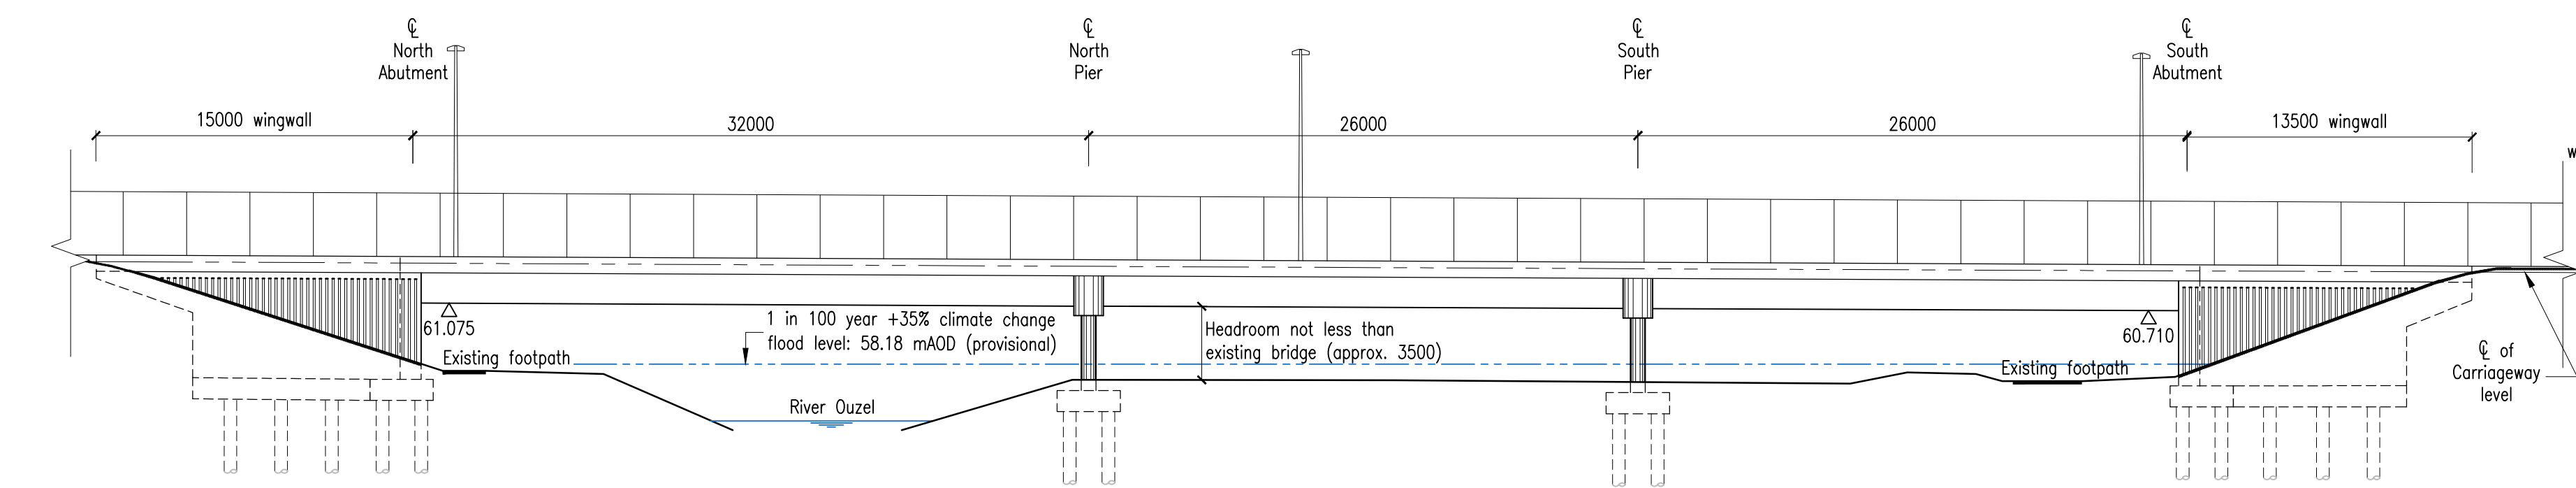


WEST ELEVATION
1:250

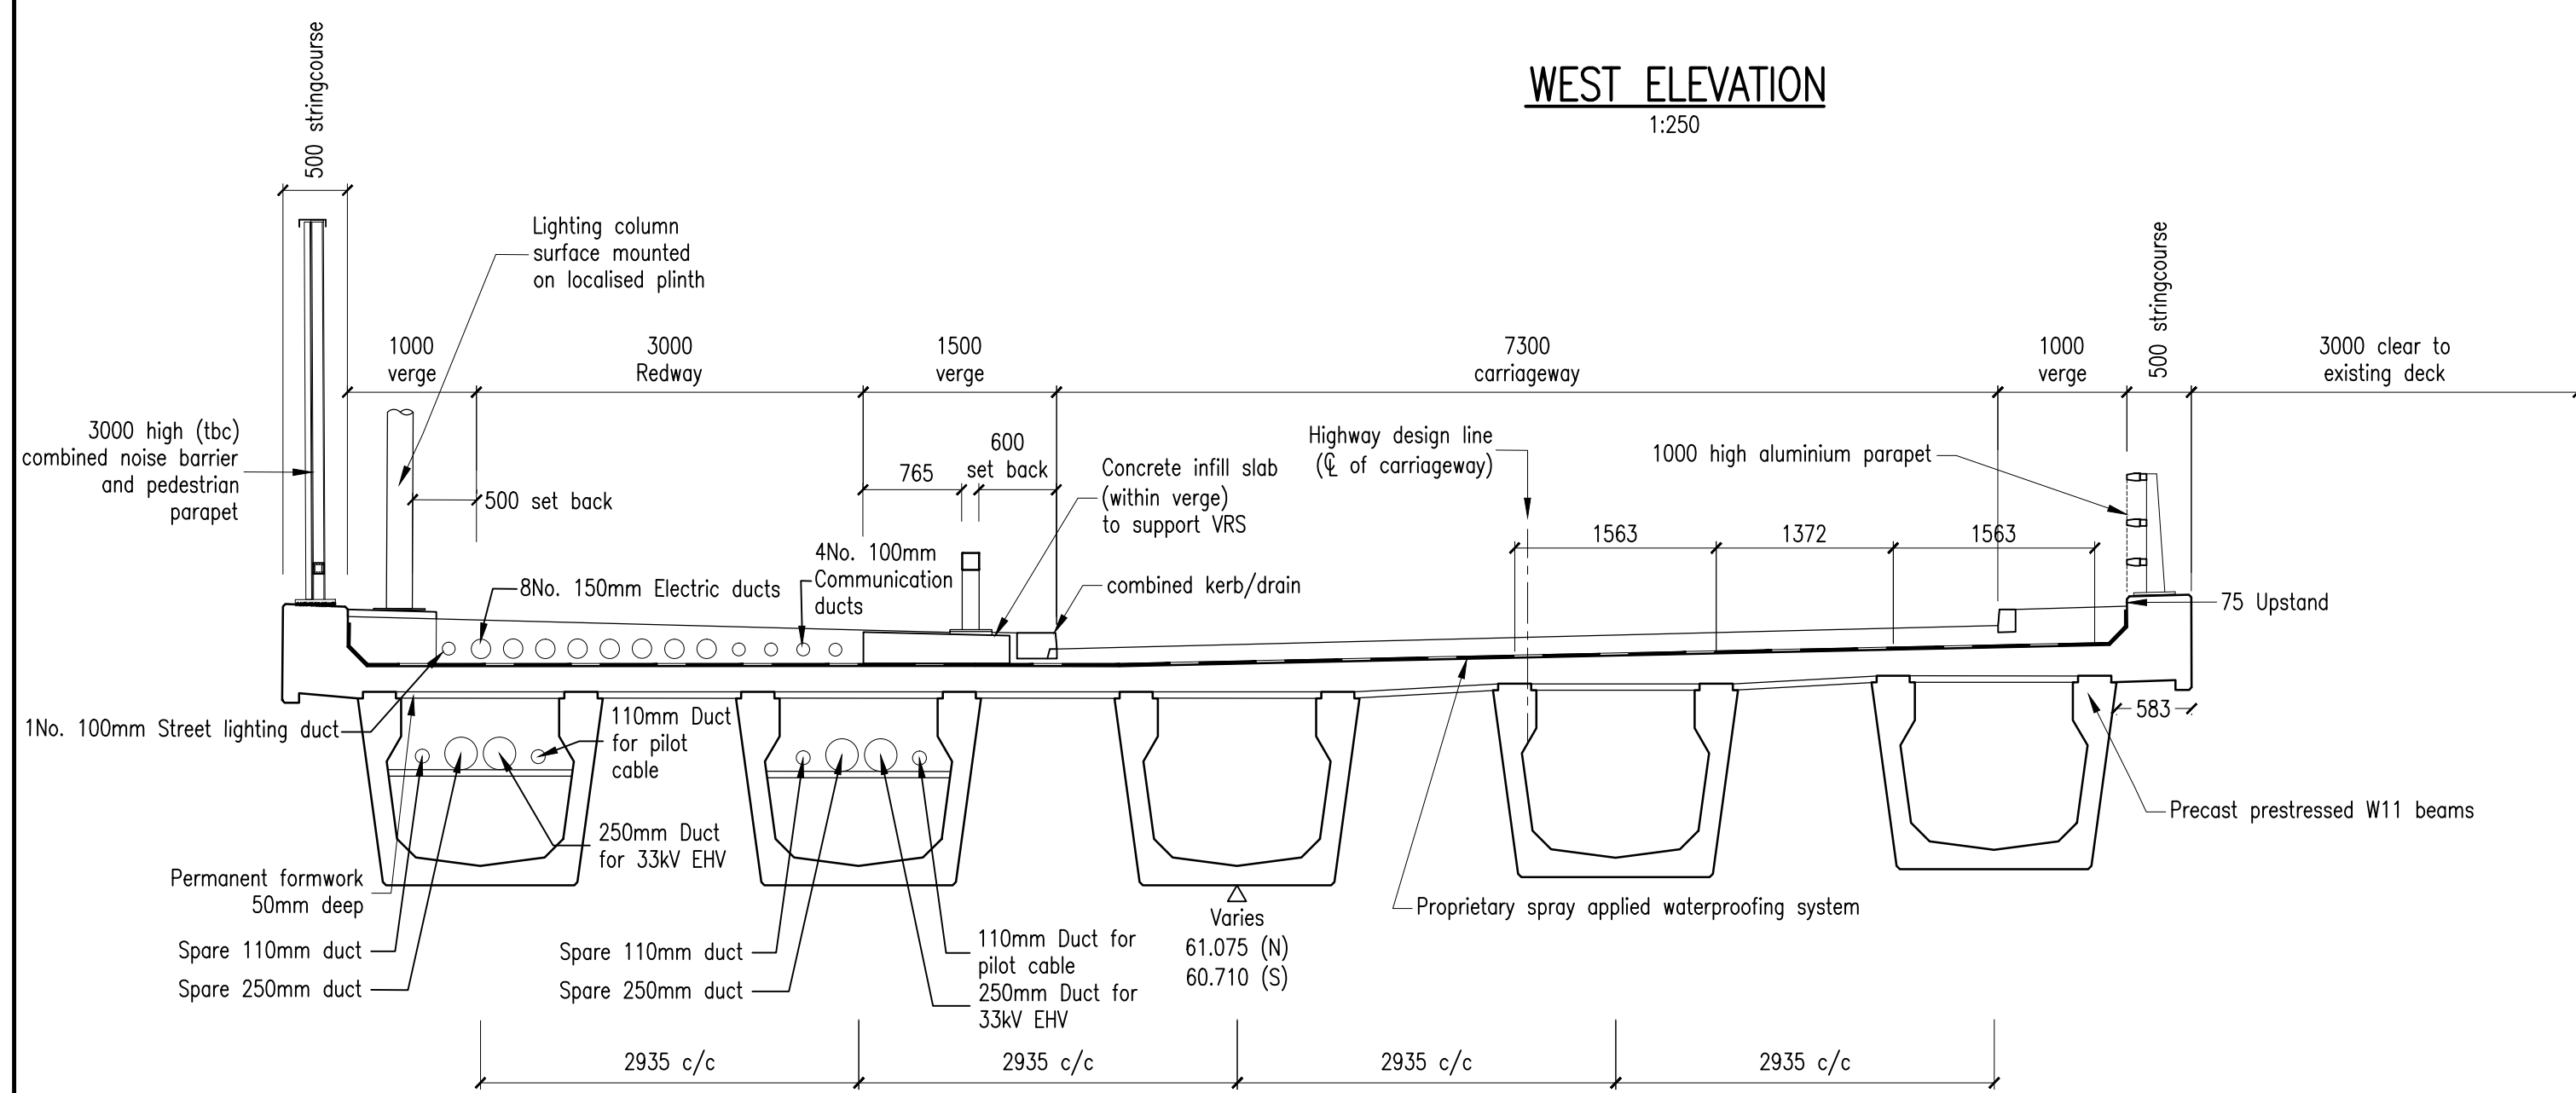


DECK CROSS SECTION
1:50

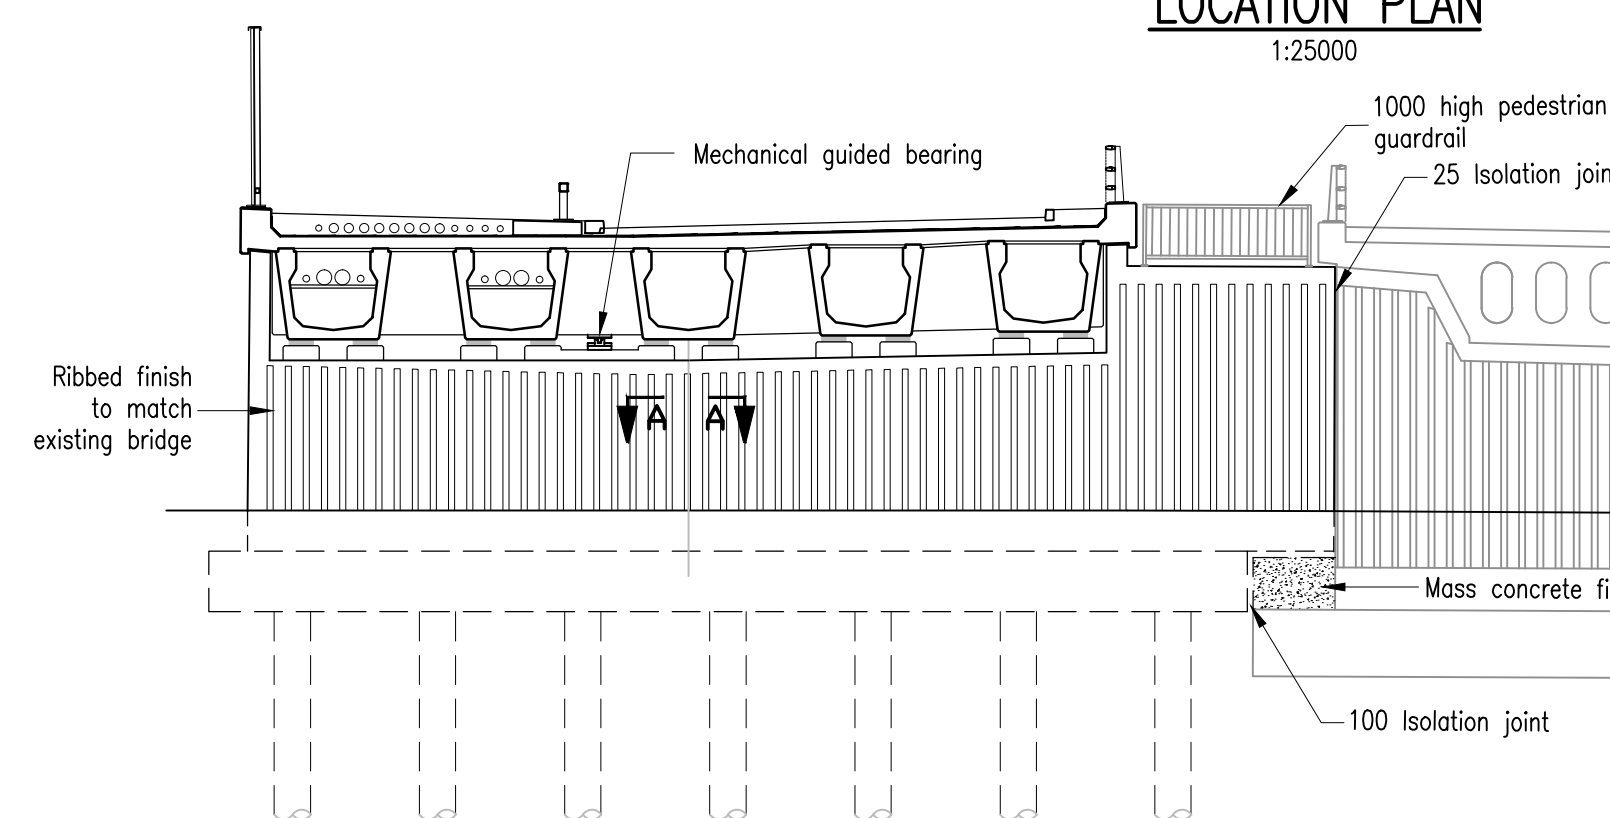


ABUTMENT ELEVATION
1:125

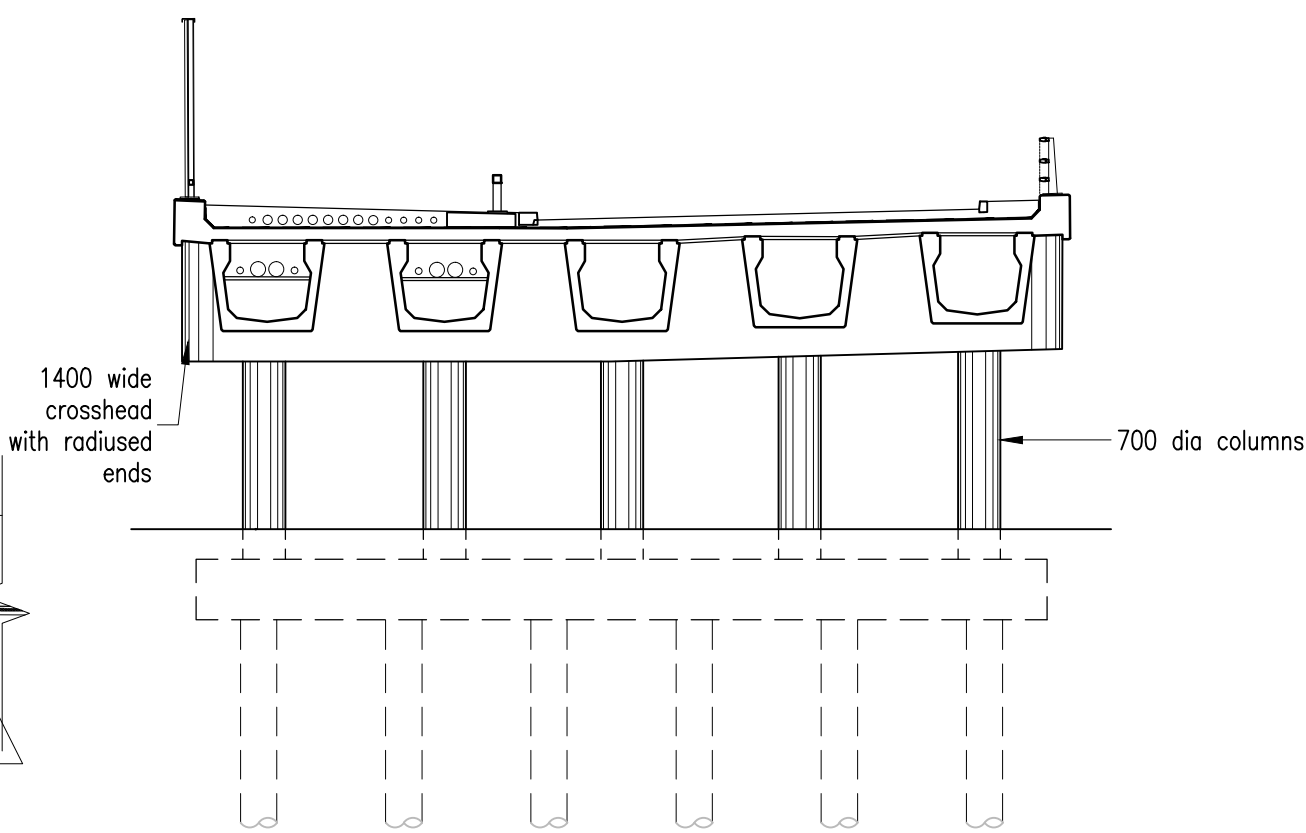


PIER ELEVATION
1:125

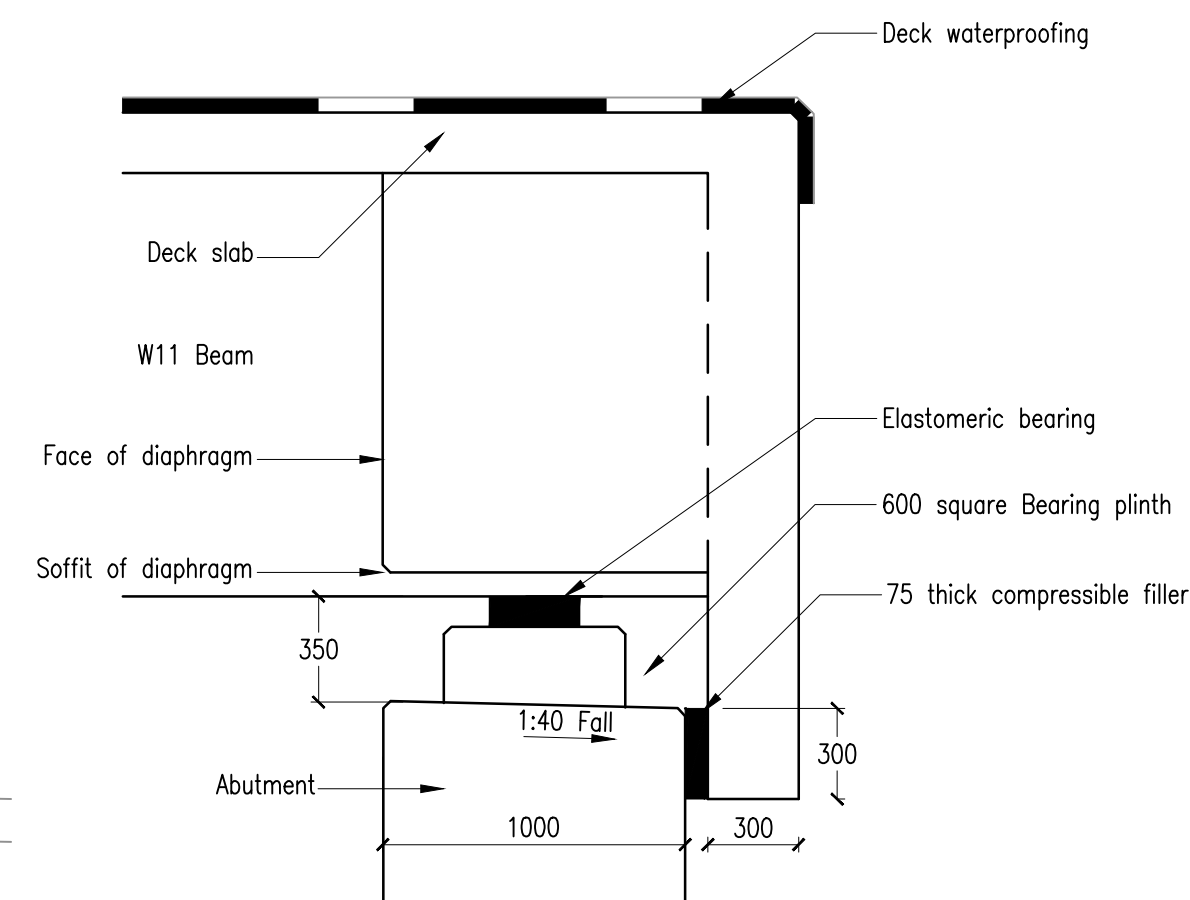

END OF DECK DETAIL
1:25

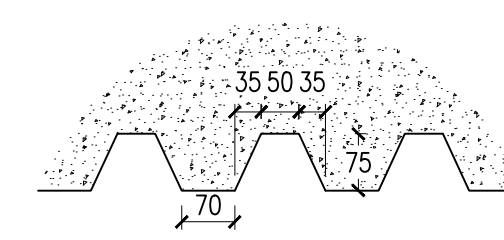

SECTION A-A
1:10

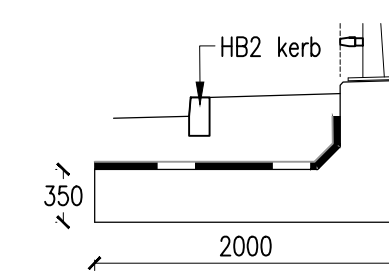

SECTION B-B
1:50

NOTES

1. ALL DIMENSIONS ARE IN MILLIMETERS UNLESS NOTED OTHERWISE.
2. ALL LEVELS ARE IN METERS TO ORDNANCE DATUM UNLESS NOTED OTHERWISE.

P08	12/08/21	MT	SERVICE DUCTS REVISED.	JSCS	JBT
P07	13/07/21	CE	NOISE BARRIER REINSTATED.	JSCS	JBT
P06	01/06/21	AWT	NOISE BARRIER REMOVED. ABUTMENT ELEVATION UPDATED. ADDITIONAL EXISTING STRUCTURE DETAILS ADDED.	RBP	JSCS
P05	26/03/21	AWT	NOTE 3 ADDED. SECTION A-A REVISED.	JSCS	JSCS
P04	20/01/21	CPW	GENERAL REVISIONS.	RBP	JSCS
P03	16/11/20	CPW	WEST ELEVATION: RIVER OUZEL PROFILE NOW SHOWN AT W PIER LOCATION. PILES ADDED.	JSCS	JSCS
P02	28/10/20	CPW	DECK LEVEL RAISED 0.2m. PLUS REVISIONS AS CLOUDED.	JSCS	JSCS
P01	14/10/20	CPW	INITIAL ISSUE	JSCS	JSCS
REV	DATE	BY	DESCRIPTION	CHK	APP

DRAWING STATUS:

S2-FOR INFORMATION



Mountbatten House, Basing View, Basingstoke, RG21 4HJ, UK
T+ 44 (0) 1256 318 800, F+ 44 (0) 1256 318 700
wsp.com

CUENT

BERKELEY STRATEGIC

ARCHITECT:

SITE/PROJECT:

MILTON KEYNES EAST

TITLE:

TONGWELL STREET
NORTHBOUND BRIDGE

SCALE @ A1:

E @ A1:

CHECKED:

PROJECT No:

DESIGN:	
---------	--

MKE-WSP-CBR-TSN-DR-BR-001

REV:

© WSP UK Ltd