


SECTION X-X
1:100

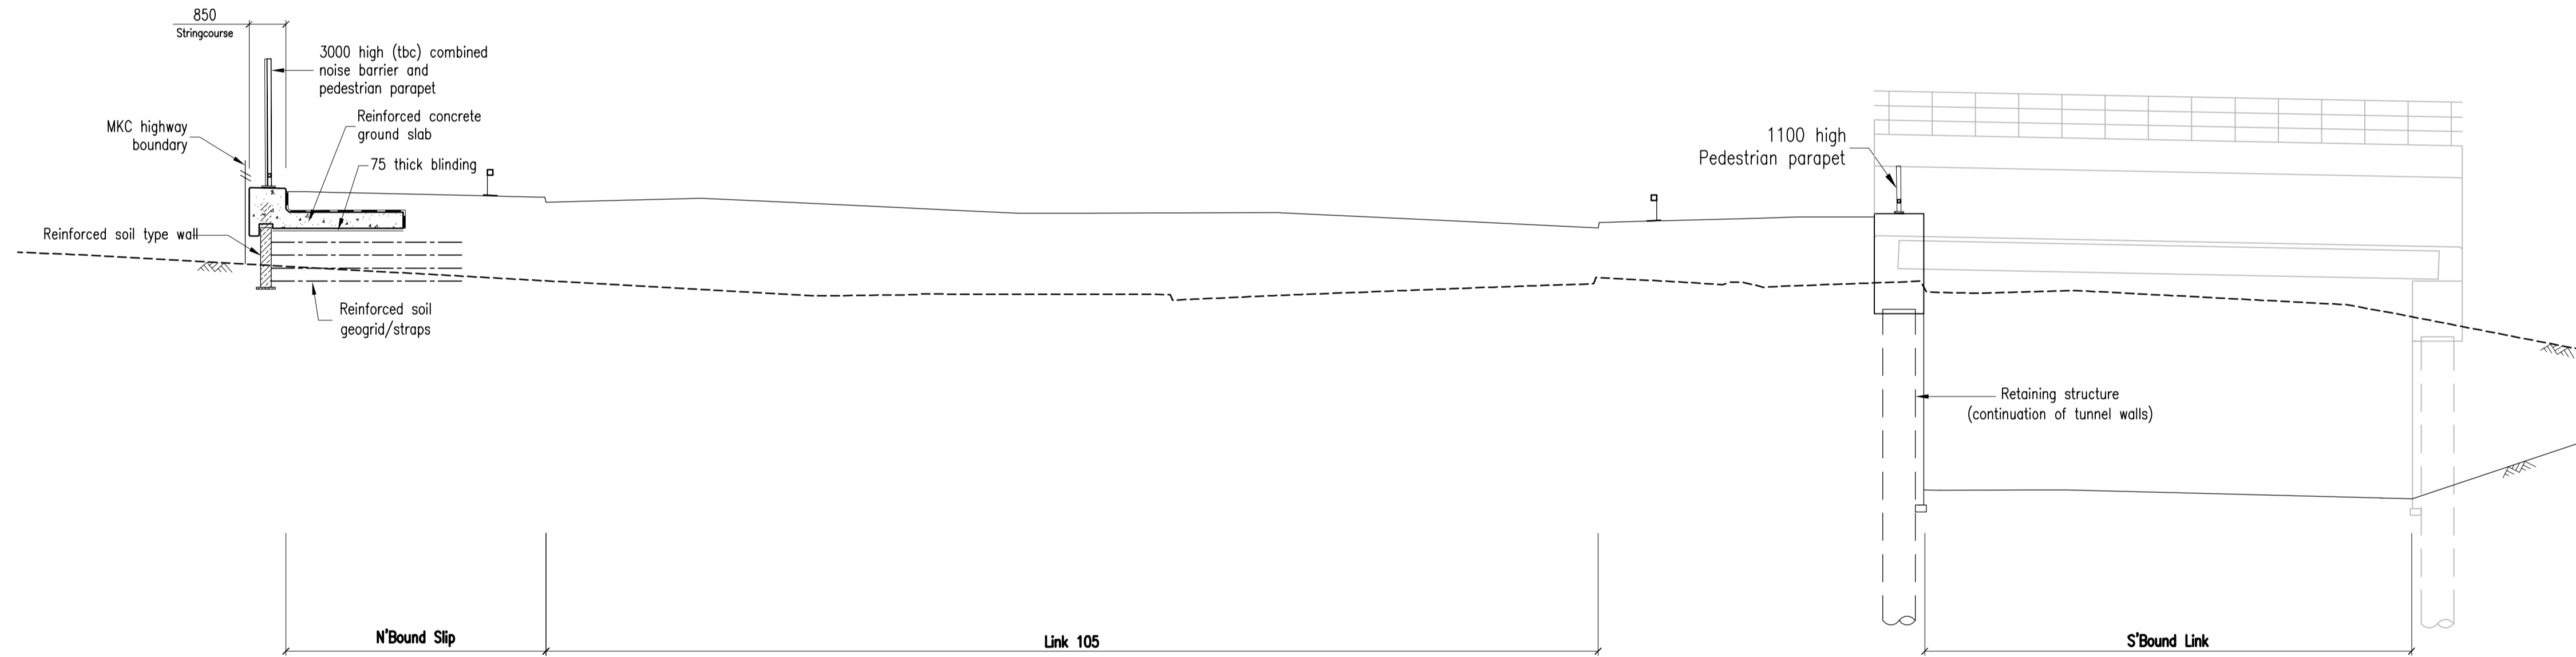

SECTION Y-Y
1:100

NOTES

1. ALL DIMENSIONS ARE IN MILLIMETRES UNLESS NOTED OTHERWISE.
2. ALL LEVELS ARE IN METRES TO ORDNANCE DATUM UNLESS NOTED OTHERWISE.

REV	DATE	BY	DESCRIPTION	CHK	APP
P02	07/09/21	CE	GENERAL AMENDMENTS	JSCS	JSCS
P01	07/09/21	CPW	INITIAL ISSUE.	JSCS	JSCS

DRAWING STATUS: S2-FOR INFORMATION

Mountbatten House, Basing View, Basingstoke, RG21 4HJ, UK
T+ 44 (0) 1256 318 800, F+ 44 (0) 1256 318 700
wsp.com

CLIENT: BERKELEY STRATEGIC

ARCHITECT:

SITE/PROJECT: MILTON KEYNES EAST

TITLE: TONGWELL STREET LINK STRUCTURES
SHEET 3 - CARRIAGEWAY / REDWAY
CROSS SECTIONS

SCALE @ A1:	AS SHOWN	CHECKED:	JSCS	APPROVED:	PD
PROJECT No:	70014859	DESIGN:	JSCS	DATE:	September 21
		DRAWN:	CPW		

DRAWING No:	MKE-WSP-CBR-VR2-DR-BR-003	REV:	P02
-------------	---------------------------	------	-----

© WSP UK Ltd

\\uk.wspgroup.com\central_data\projects\70076xxx\70076327 - mke dd stage\03 wip\br bridge engineer\ve models and drawings\vr2_ tongwell st link structures\mke-wsp-cbr-vr2-dr-br-001.dwg, 07/09/2021 04:06, Egan, Conar