




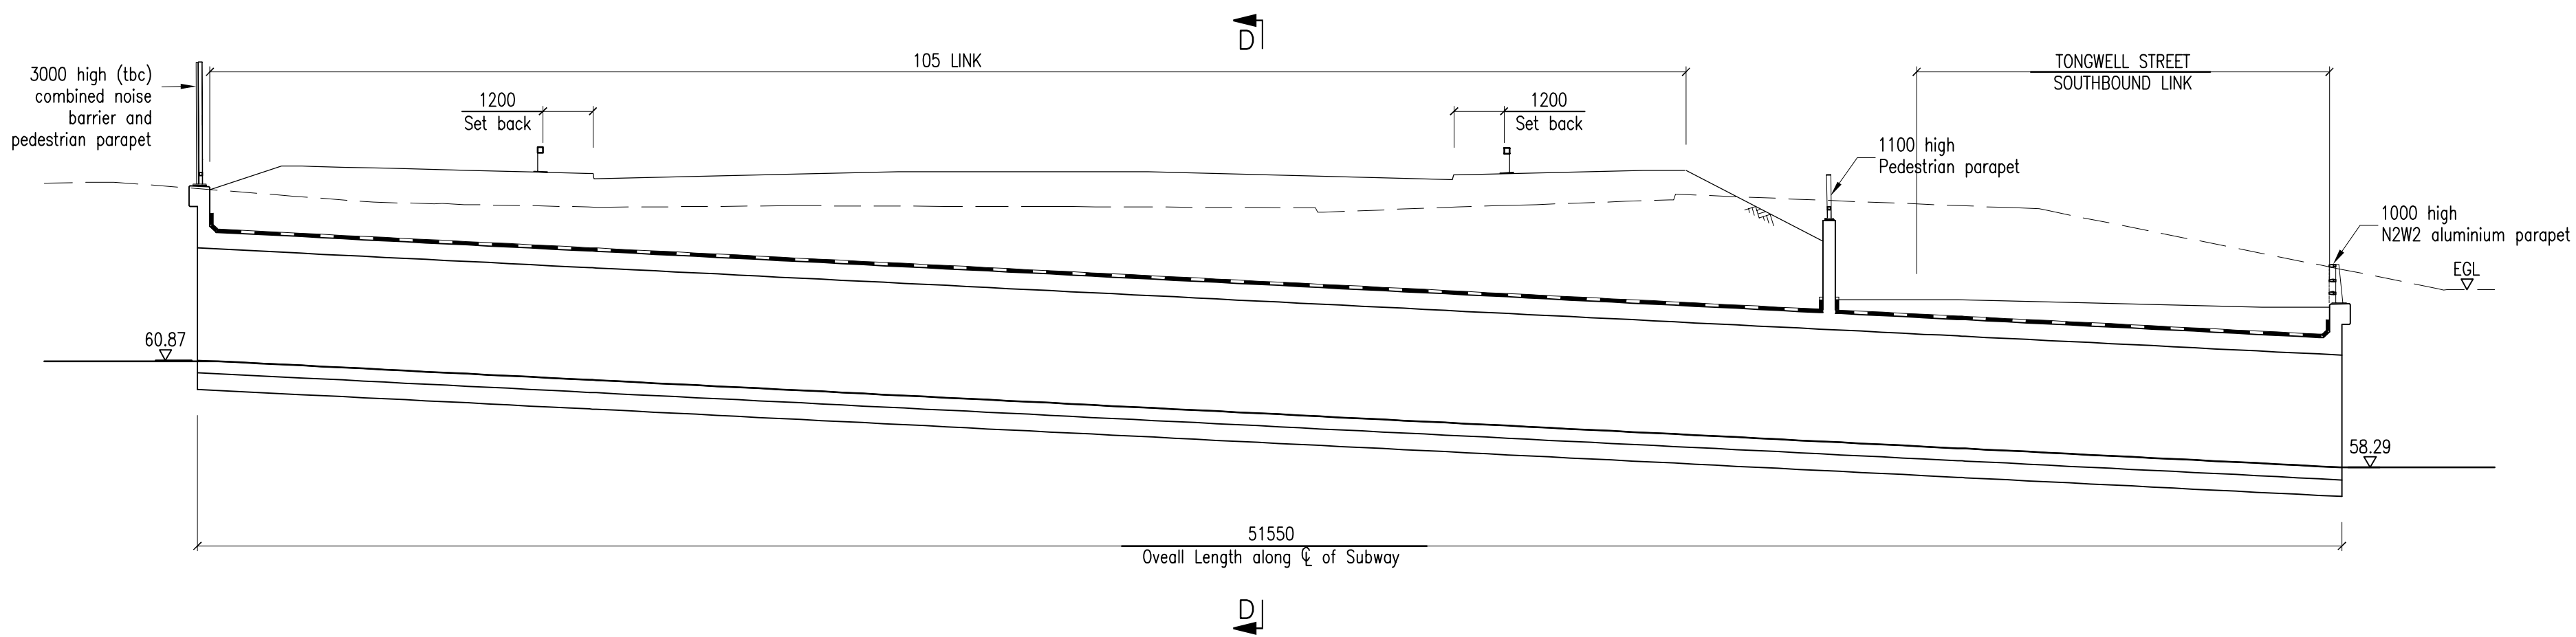

SECTION C-C
1:125

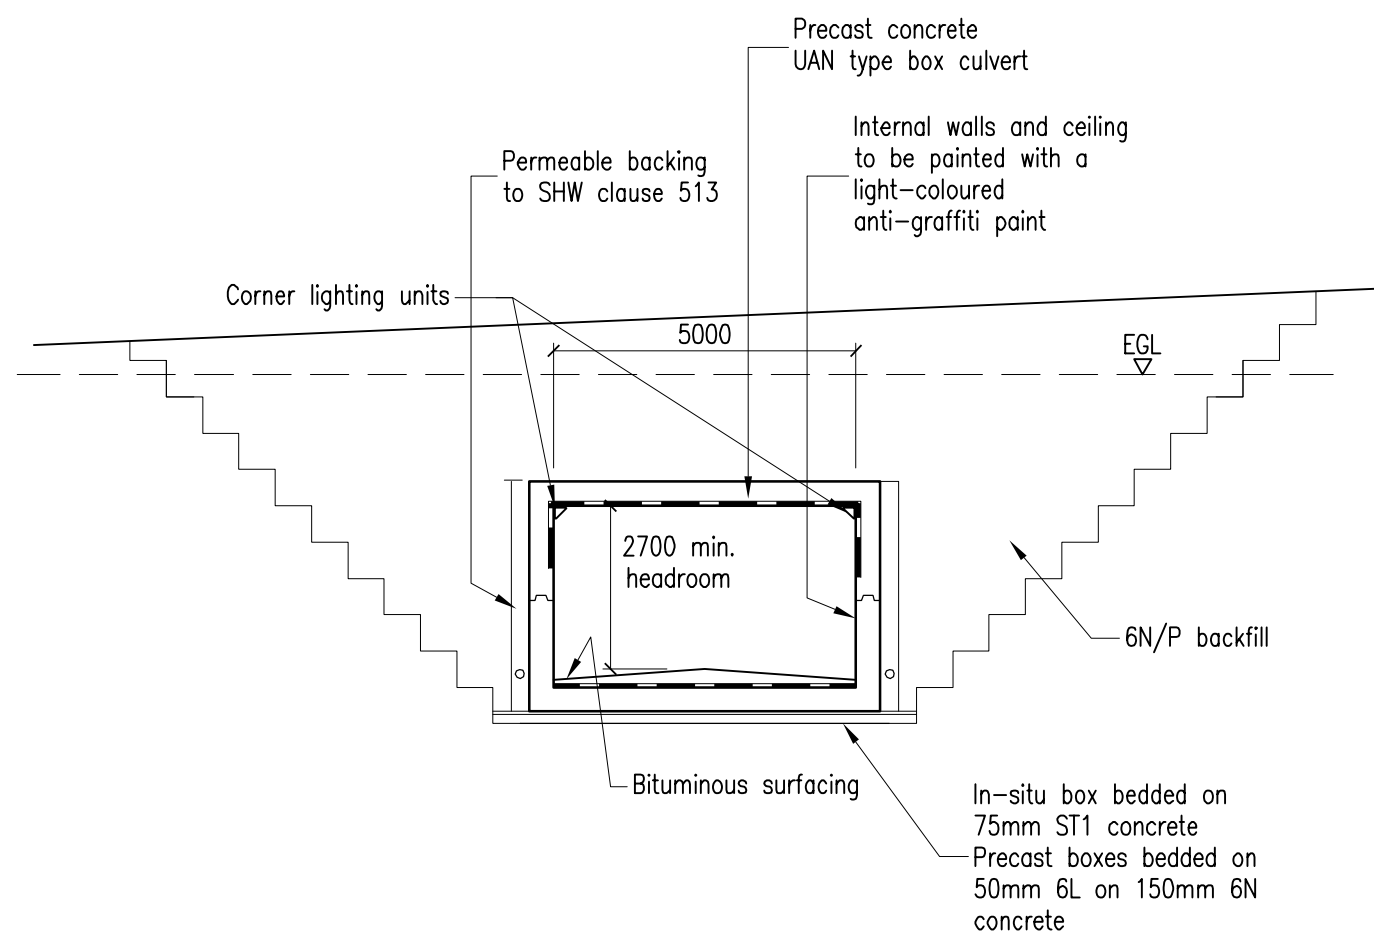

SECTION D-D
1:125

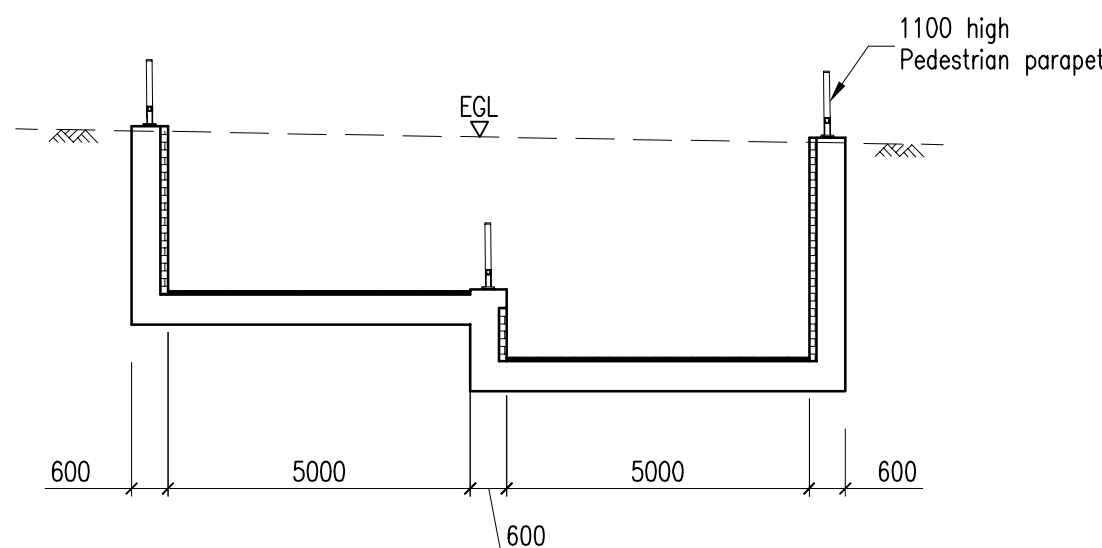

SECTION E-E
(THROUGH WEST RAMP)
1:125

- NOTES
1. ALL DIMENSIONS ARE IN MILLIMETRES UNLESS NOTED OTHERWISE.
 2. ALL LEVELS ARE IN METRES TO ORDNANCE DATUM UNLESS NOTED OTHERWISE.

REV	DATE	BY	DESCRIPTION	CHK	APD
P02	07/09/21	CE	GENERAL AMENDMENTS	JSCS	JSCS
P01	07/09/21	SV	INITIAL ISSUE.	JSCS	JSCS

DRAWING STATUS: S2-FOR INFORMATION

wsp

Mountbatten House, Basing View, Basingstoke, RG21 4HJ, UK
T+ 44 (0) 1256 318 800, F+ 44 (0) 1256 318 700
wsp.com

CLIENT: BERKELEY STRATEGIC

ARCHITECT:

SITE/PROJECT: MILTON KEYNES EAST

TITLE: TONGWELL STREET LINK STRUCTURES
SHEET 4 - MKE SUBWAY 3A

SCALE @ A1: AS SHOWN	CHECKED: JSCS	APPROVED: PD
PROJECT No: 70014859	DESIGN: JSCS	DRAWN: CPW
DATE: September 21		REV: P02

© WSP UK Ltd