


- KEY:**
- Site Boundary
 - 15 Tree Numbers
 - Tree Canopies
 - 18 Category 'U' Trees
 - Category 'A' RPA
 - Category 'B' RPA
 - Category 'C' RPA
 - 7 Trees to be Removed
 - Tree Protection Barrier
 - Tree Protection Barrier (Secondary Specification)

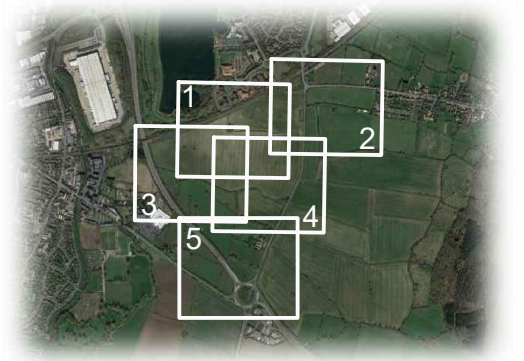

Cited from Google Earth

REV	DATE	NOTE	Drawn	Chk'd




TITLE
**South Caldecotte
 Tree Protection Plan**

CLIENT
HB (South Caldecotte) Ltd

SCALE	DATE	DRAWN
Not to scale	JUL 2019	GW
DRAWING NUMBER	REVISION	
9646 TPP 01 (Overview)	A	


Based on: a-16-048-01-SGP-XX-00-DR-A-1006-P5 Indicative Masterplan.dwg

Secondary Reduced Hedgerow Barrier Specification


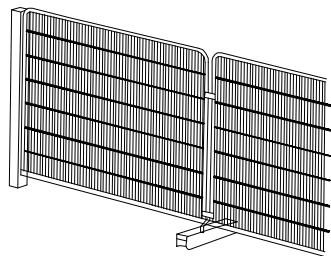


Heras panels supported with pinned rubber feet and driven 100x100mm timber posts on every second panel.


Default Barrier Specification, cited BS 5837:2012

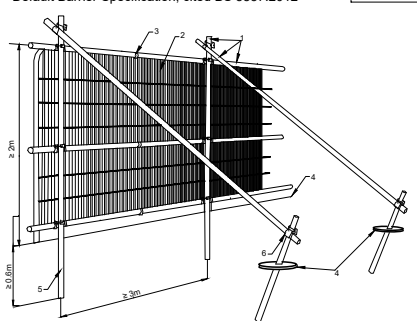

Key
 1 Standard scaffold poles
 2 Heavy gauge 2m tall galvanized tube and welded mesh infill panels
 3 Panels secured to uprights and cross-members with wire ties
 4 Ground level
 5 Uprights driven into the ground until secure (minimum depth 0.6m)
 6 Standard scaffold clamps

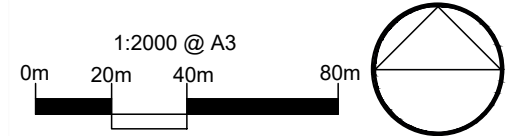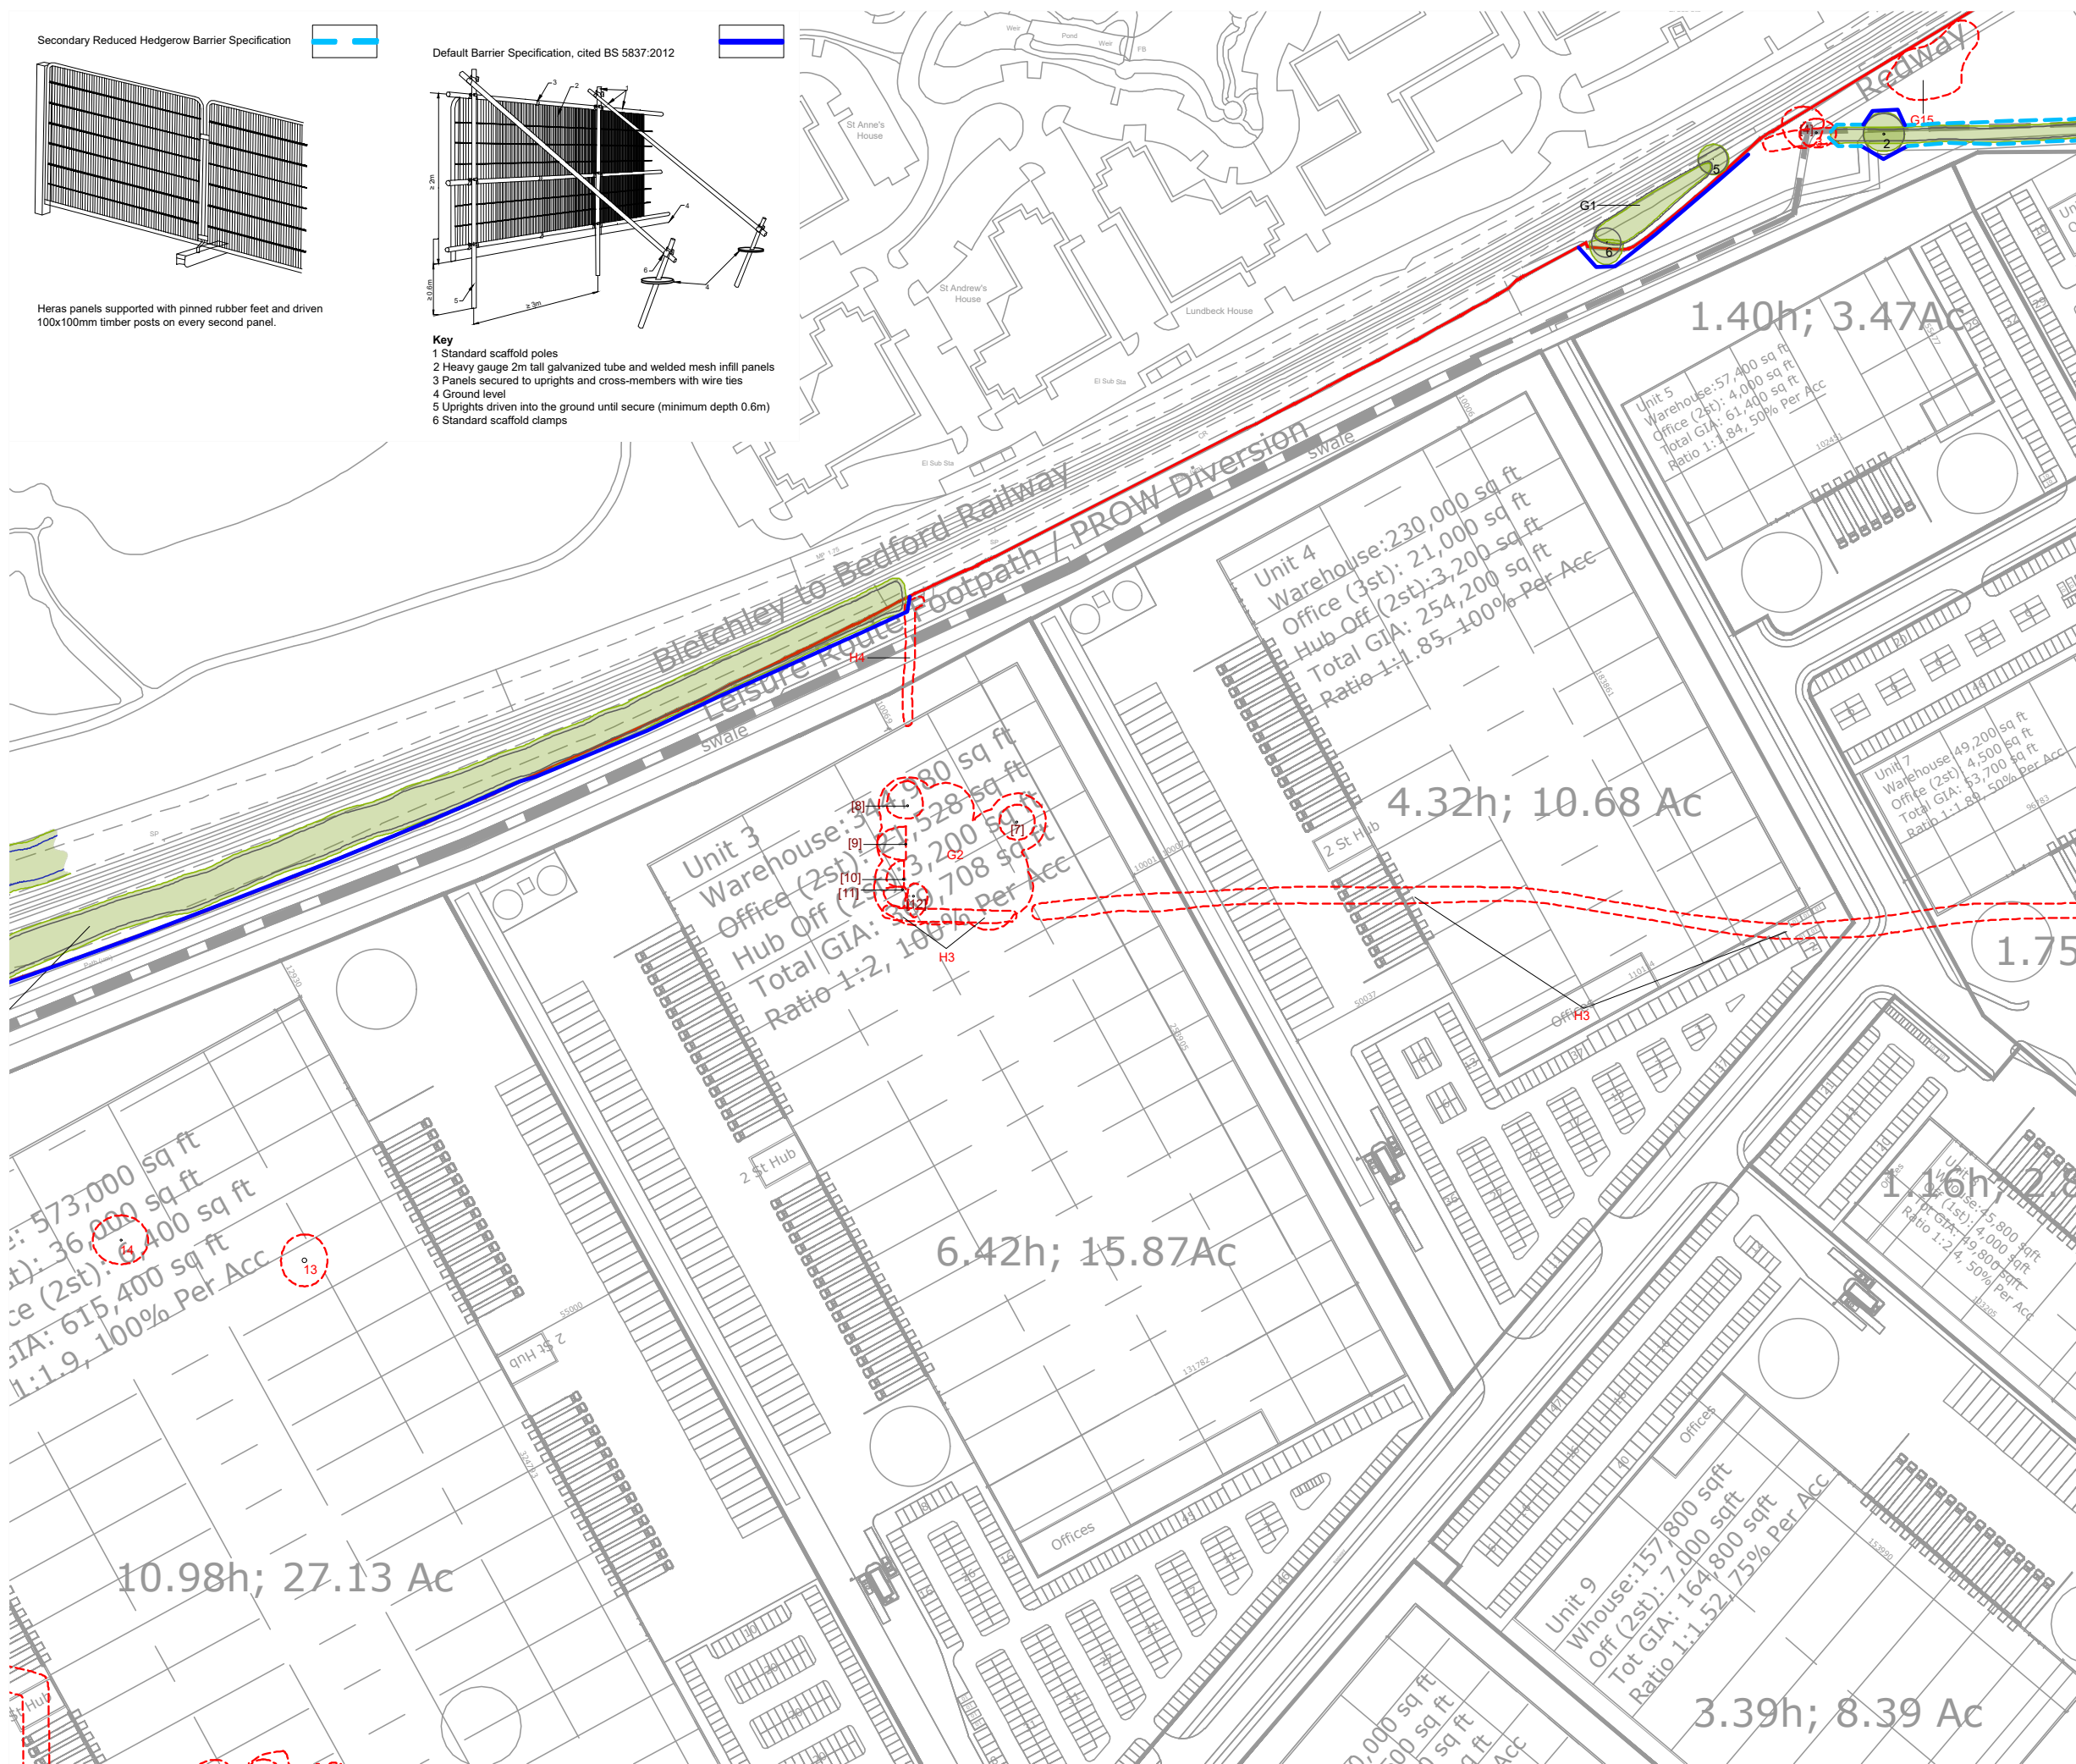

- KEY:**
- Site Boundary
 - Tree Numbers
 - Tree Canopies
 - Category 'U' Trees
 - Category 'A' RPA
 - Category 'B' RPA
 - Category 'C' RPA
 - Trees to be Removed
 - Tree Protection Barrier
 - Tree Protection Barrier (Secondary Specification)

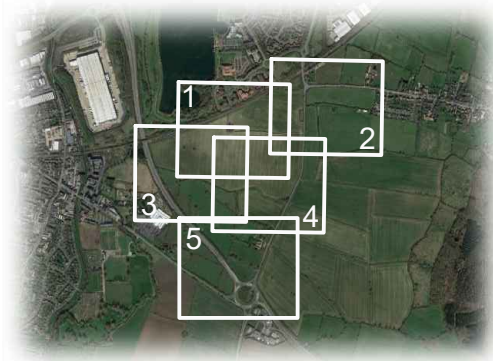



Cited from Google Earth

REV	DATE	NOTE	Drawn	Chk'd
REVISIONS				




TITLE		
South Caldecotte Tree Protection Plan		
CLIENT		
HB (South Caldecotte) Ltd		
SCALE	DATE	DRAWN
1:2000 @ A3	JUL 2019	GW
DRAWING NUMBER	REVISION	
9646 TPP 01 (1/5)	A	

Based on: a-16-048-01-SGP-XX-00-DR-A-1006-P5 Indicative Masterplan.dwg

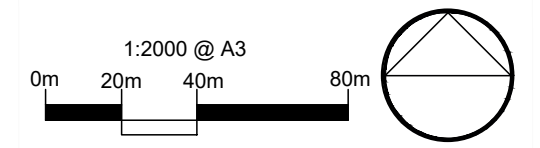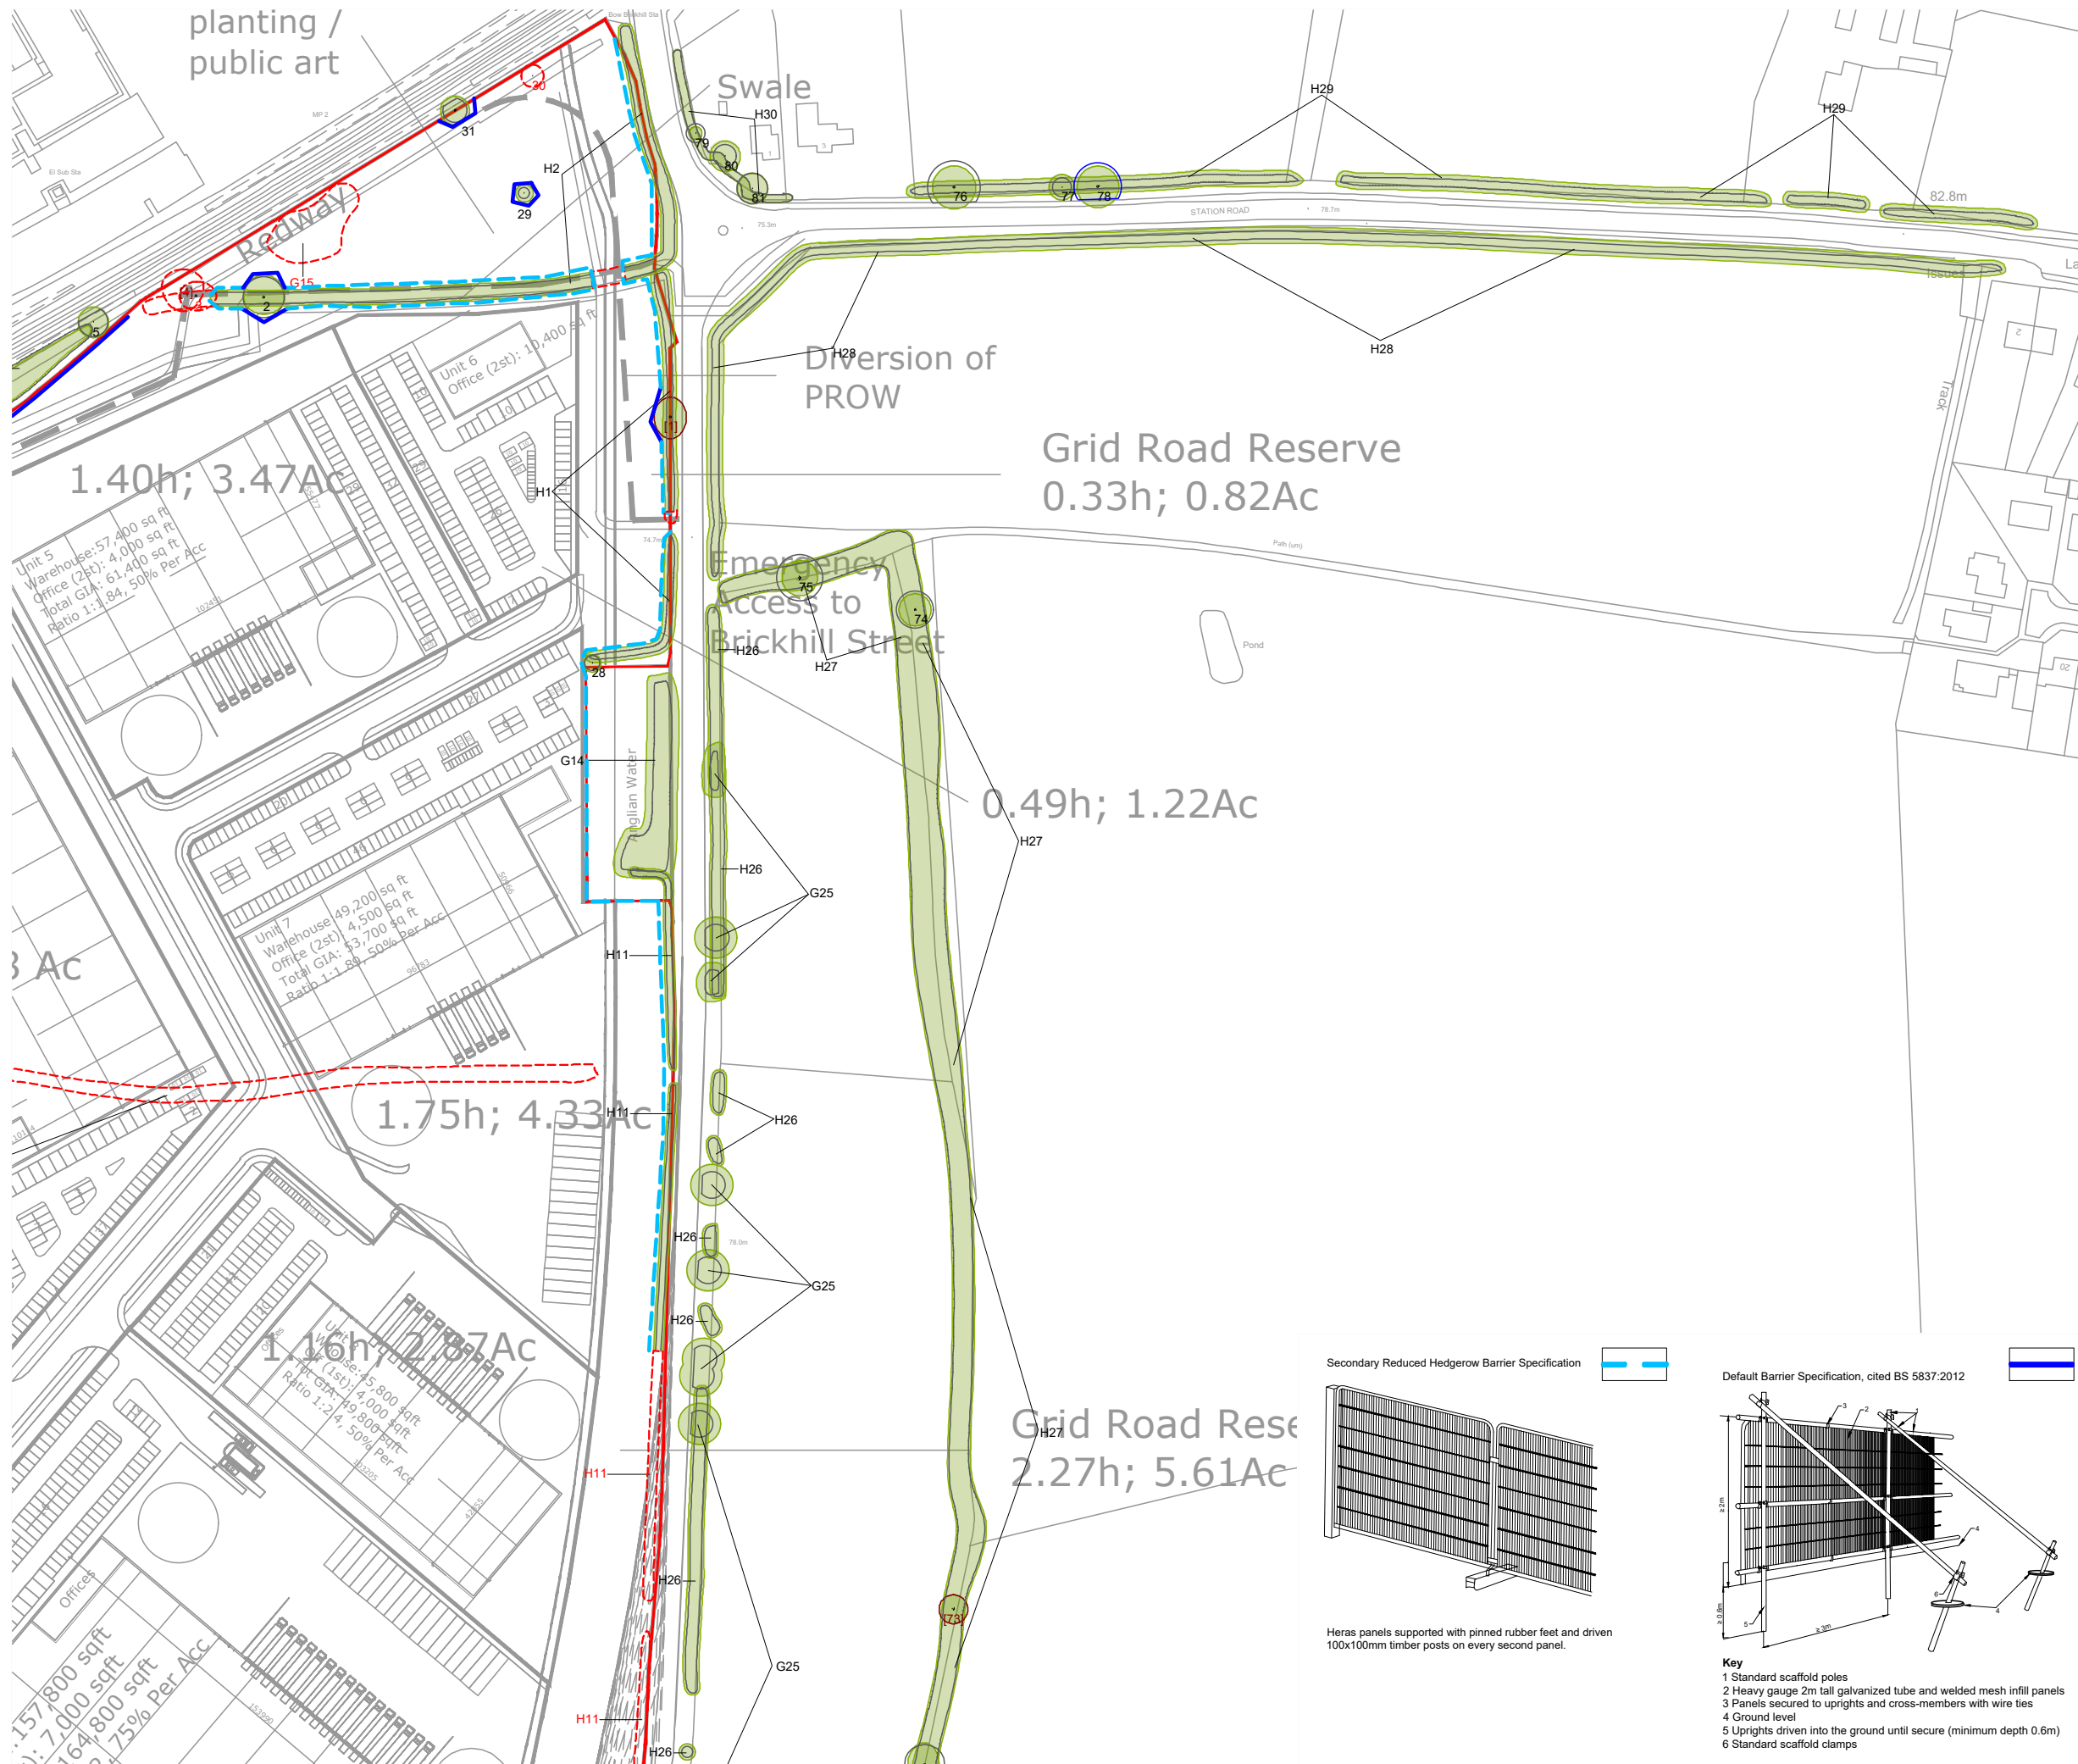

- KEY:**
- Site Boundary
 - Tree Numbers
 - Tree Canopies
 - Category 'U' Trees
 - Category 'A' RPA
 - Category 'B' RPA
 - Category 'C' RPA
 - Trees to be Removed
 - Tree Protection Barrier
 - Tree Protection Barrier (Secondary Specification)

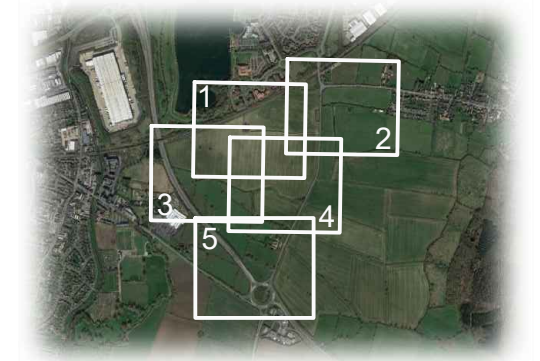

Cited from Google Earth

REV	DATE	NOTE	Drawn	Chk'd





TITLE
**South Caldecotte
 Tree Protection Plan**



CLIENT
HB (South Caldecotte) Ltd

SCALE 1:2000 @ A3	DATE JUL 2019	DRAWN GW
DRAWING NUMBER 9646 TPP 01 (2/5)		REVISION A


Based on: a-16-048-01-SGP-XX-00-DR-A-1006-P5 Indicative Masterplan.dwg

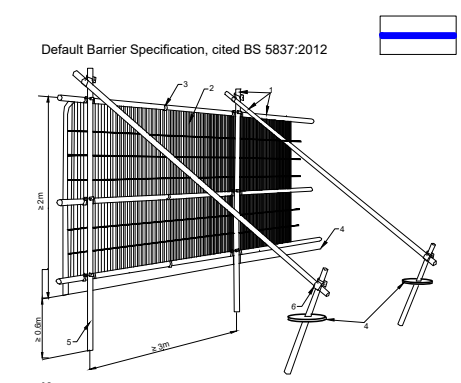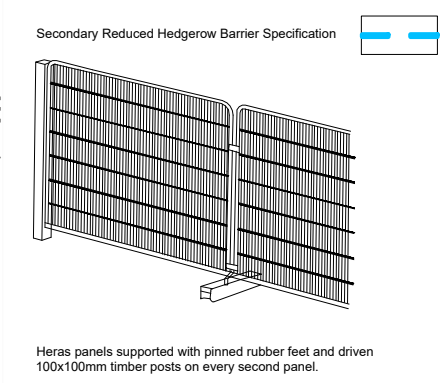

- Key**
- 1 Standard scaffold poles
 - 2 Heavy gauge 2m tall galvanized tube and welded mesh infill panels
 - 3 Panels secured to uprights and cross-members with wire ties
 - 4 Ground level
 - 5 Uprights driven into the ground until secure (minimum depth 0.6m)
 - 6 Standard scaffold clamps

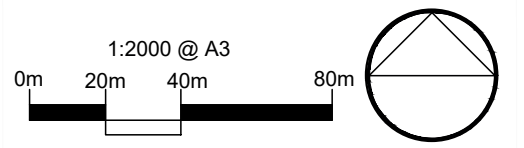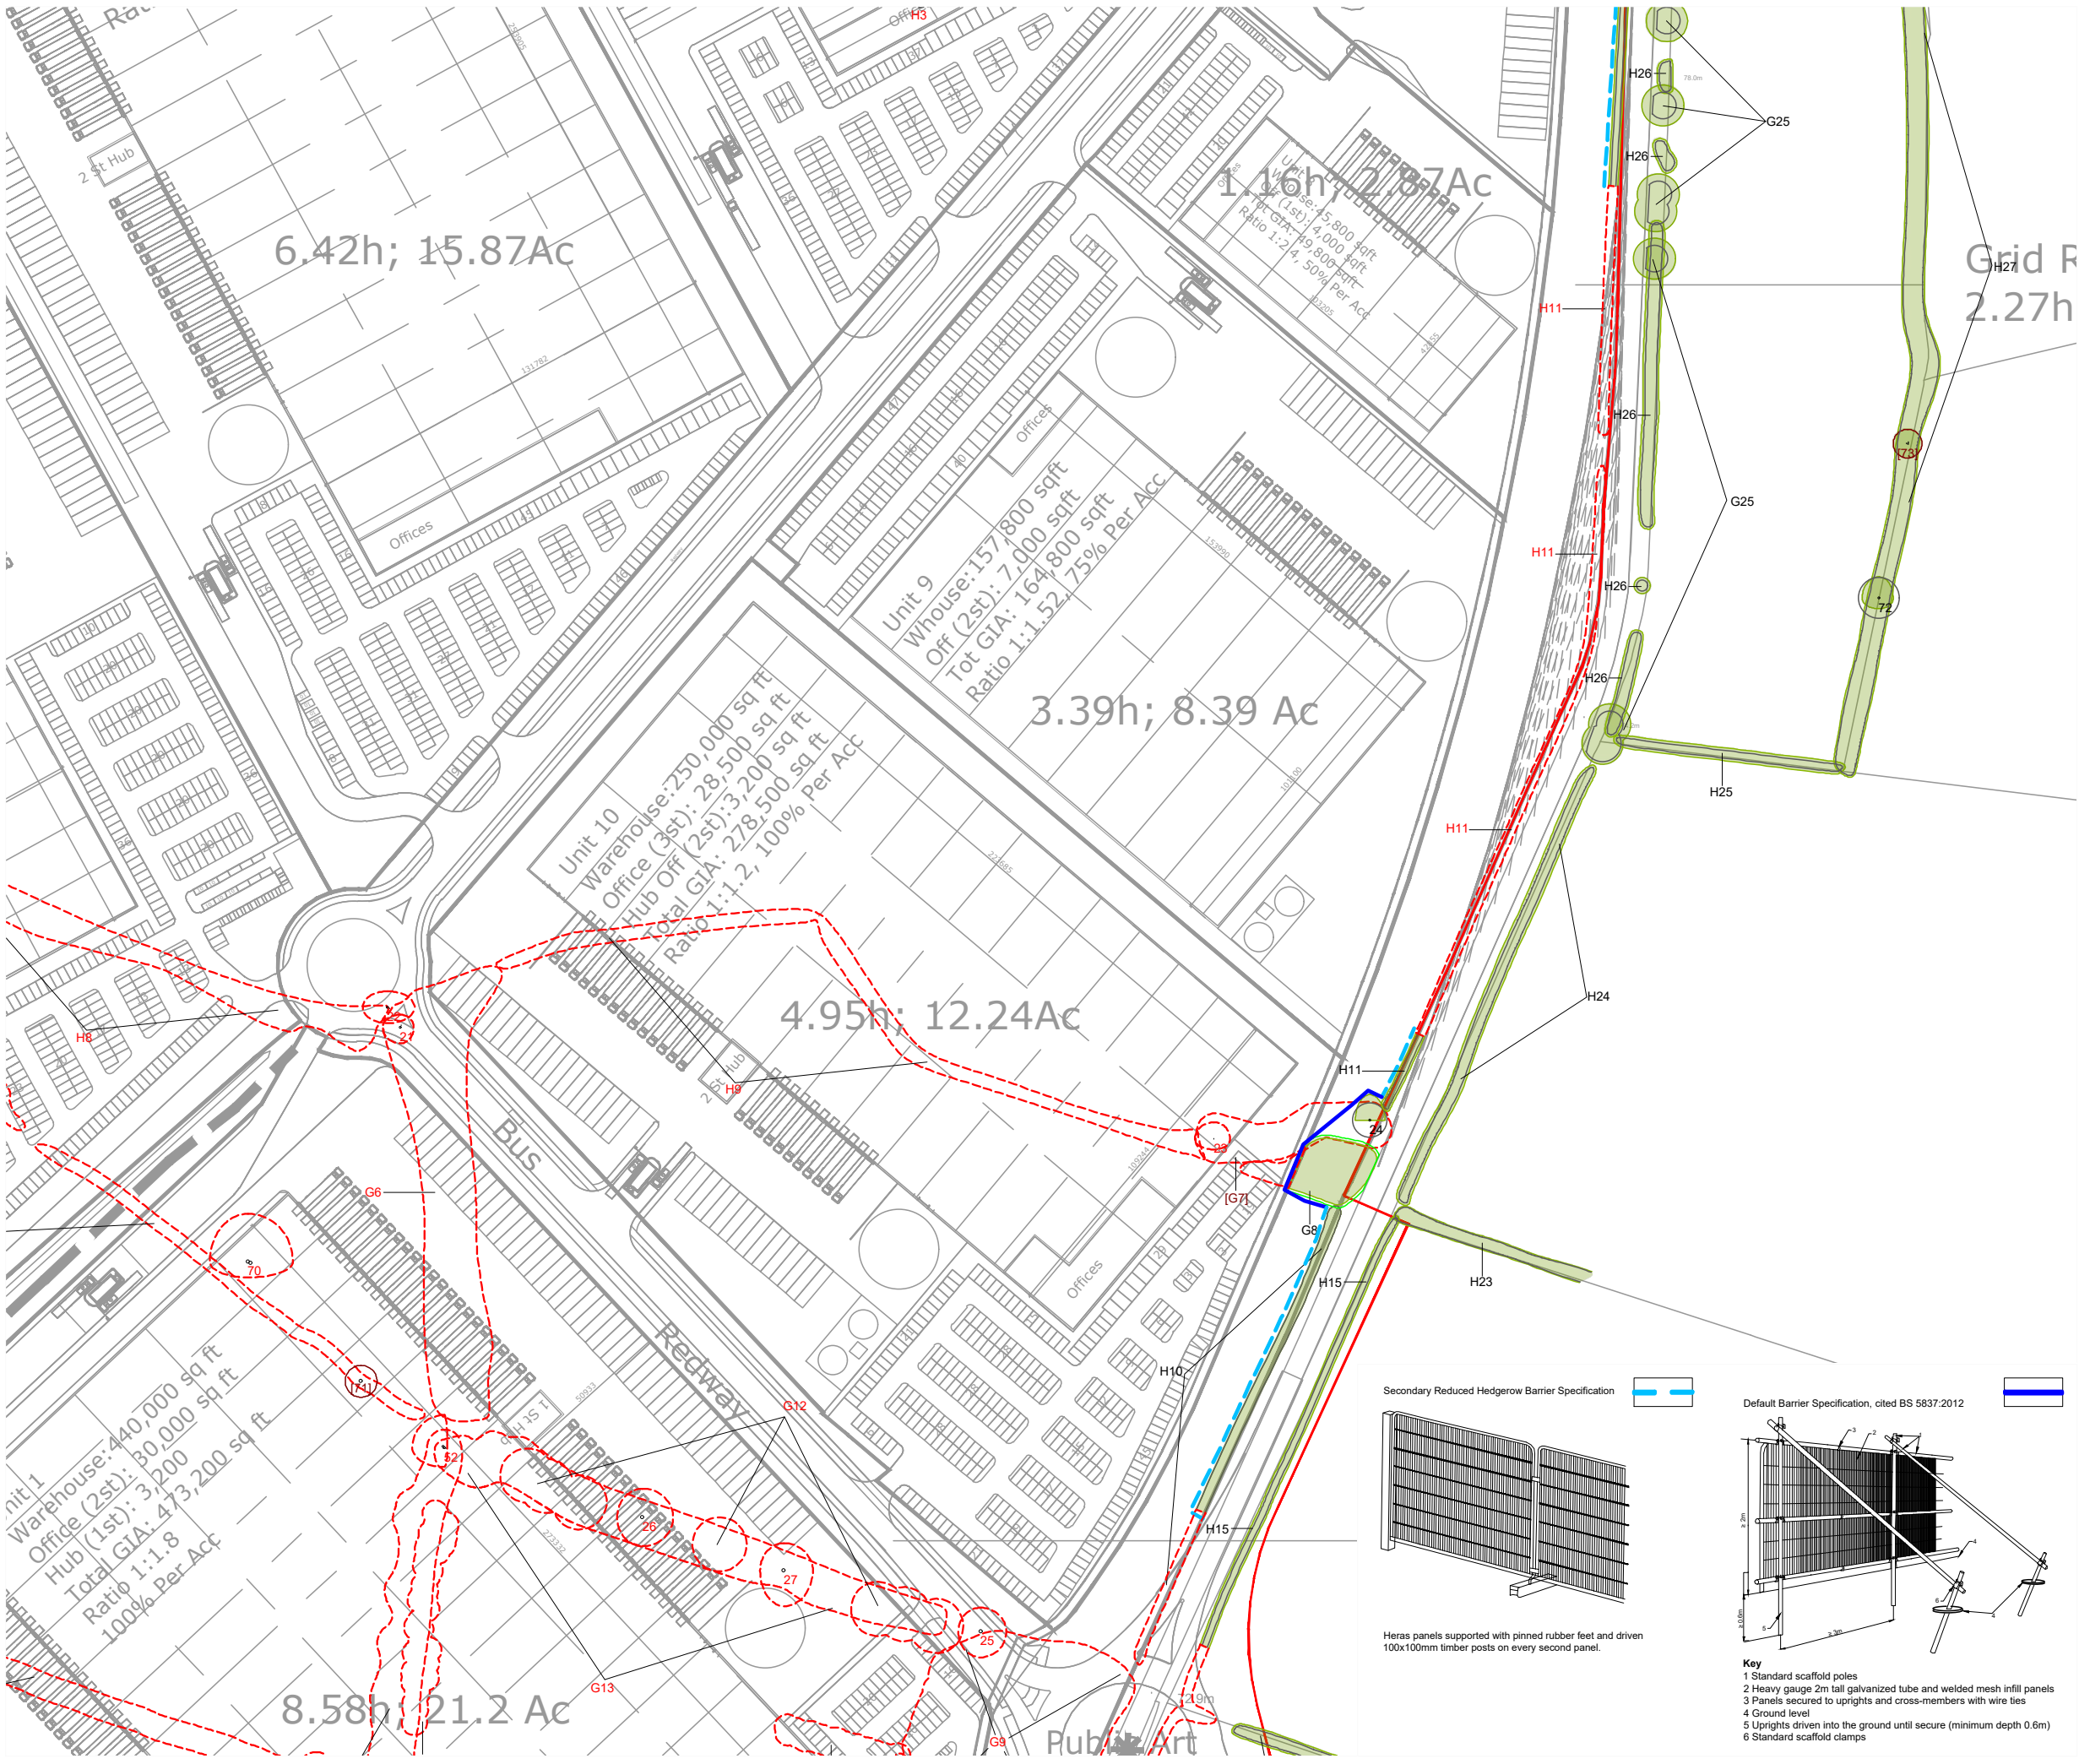

- KEY:
- Site Boundary
 - Tree Numbers
 - Tree Canopies
 - Category 'U' Trees
 - Category 'A' RPA
 - Category 'B' RPA
 - Category 'C' RPA
 - Trees to be Removed
 - Tree Protection Barrier
 - Tree Protection Barrier (Secondary Specification)

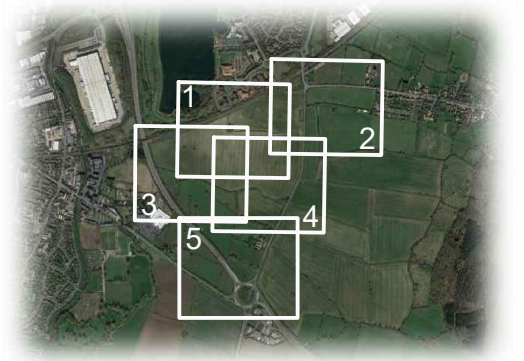

Cited from Google Earth


REV	DATE	NOTE	Drawn	Chk'd
REVISIONS				



TITLE		
South Caldecotte Tree Protection Plan		
CLIENT		
HB (South Caldecotte) Ltd		
SCALE	DATE	DRAWN
1:2000 @ A3	JUL 2019	GW
DRAWING NUMBER	REVISION	
9646 TPP 01 (4/5)	A	


Based on: a-16-048-01-SGP-XX-00-DR-A-1006-P5 Indicative Masterplan.dwg

Secondary Reduced Hedgerow Barrier Specification

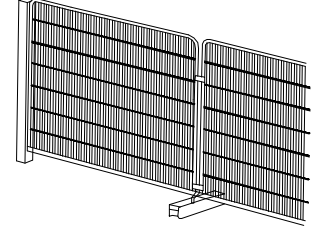


Heras panels supported with pinned rubber feet and driven 100x100mm timber posts on every second panel.

Default Barrier Specification, cited BS 5837:2012

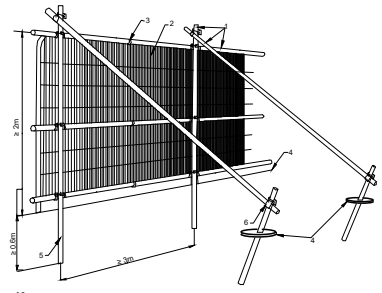

- Key
- 1 Standard scaffold poles
 - 2 Heavy gauge 2m tall galvanized tube and welded mesh infill panels
 - 3 Panels secured to uprights and cross-members with wire ties
 - 4 Ground level
 - 5 Uprights driven into the ground until secure (minimum depth 0.6m)
 - 6 Standard scaffold clamps

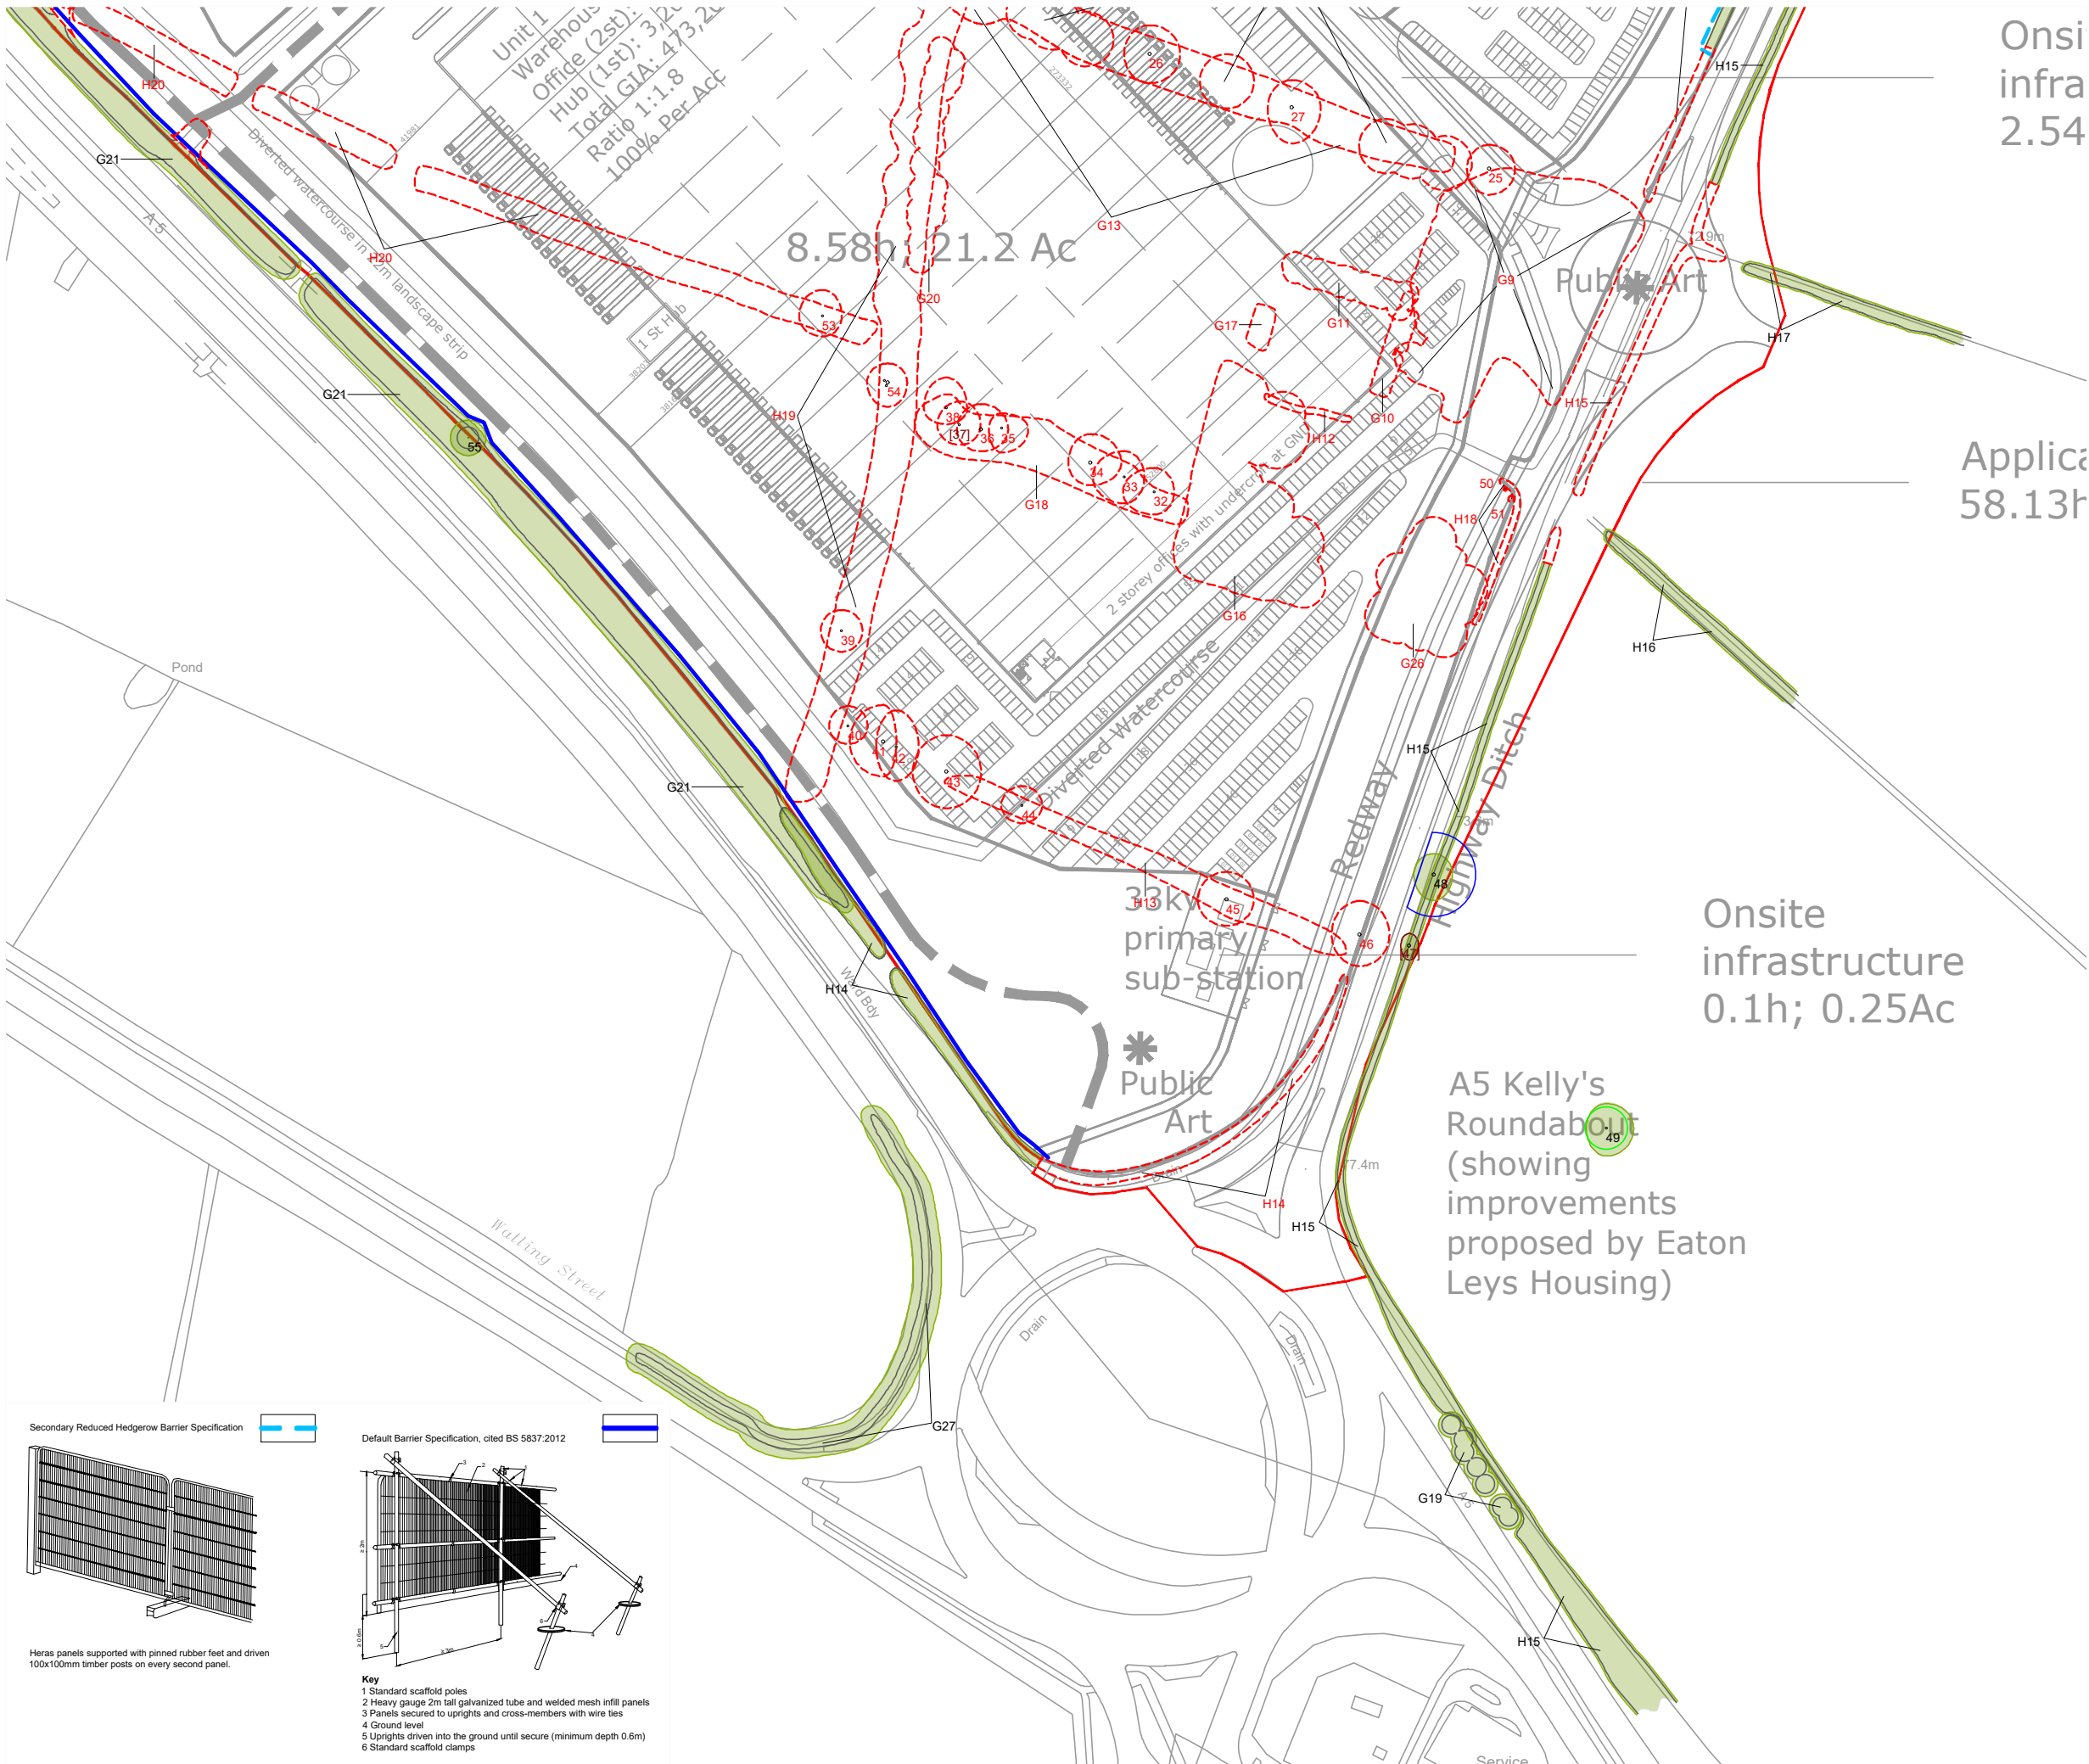


Onsite
infra
2.54


Applica
58.13h

Onsite
infrastructure
0.1h; 0.25Ac

A5 Kelly's
Roundabout
(showing
improvements
proposed by Eaton
Leys Housing)

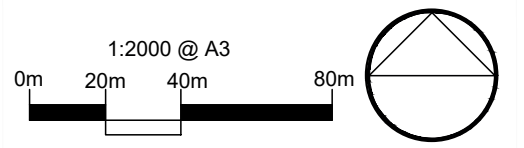

- KEY:
- Site Boundary
 - Tree Numbers
 - Tree Canopies
 - Category 'U' Trees
 - Category 'A' RPA
 - Category 'B' RPA
 - Category 'C' RPA
 - Trees to be Removed
 - Tree Protection Barrier
 - Tree Protection Barrier (Secondary Specification)

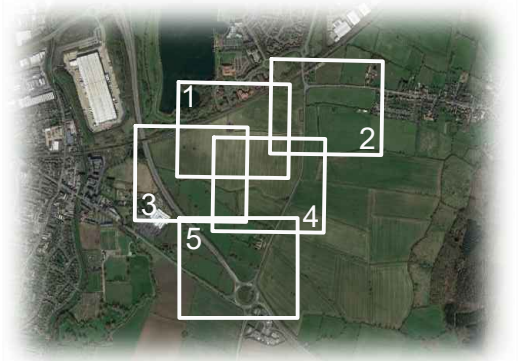

Cited from Google Earth

REV	DATE	NOTE	Drawn	Chk'd
REVISIONS				



TITLE
**South Caldecotte
Tree Protection Plan**

CLIENT
HB (South Caldecotte) Ltd

SCALE	DATE	DRAWN
1:2000 @ A3	JUL 2019	GW
DRAWING NUMBER	REVISION	
9646 TPP 01 (2/5)	A	

Based on: a-16-048-01-SGP-XX-00-DR-A-1006-P5 Indicative Masterplan.dwg

