

Development Layout Shown for Illustrative Purposes Only

- Notes**
1. Do not scale this drawing. All dimensions must be checked/ verified on site. If in doubt ask.
 2. This drawing is to be read in conjunction with all relevant architects, engineers and specialists drawings and specifications.
 3. All dimensions in millimetres unless noted otherwise. All levels in metres unless noted otherwise.
 4. Any discrepancies noted on site are to be reported to the engineer immediately.
 5. Presented model results are illustrative and subject to change.

Key

Change in Water Level (m)

- <= -0.125
- 0.125 - -0.100
- 0.100 - -0.075
- 0.075 - -0.050
- 0.050 - -0.025
- 0.025 - -0.01
- 0.01 - 0.01 (No Change)
- 0.01 - 0.025
- 0.025 - 0.050
- 0.050 - 0.075
- 0.075 - 0.100
- 0.100 - 0.125
- > 0.125

Change in Floodplain Extent

- Former Wet Areas Now Dry
- Former Dry Areas Now Wet

Rev	Date	Details of issue/revision	Drw	Rev
P03	18.12.18	UPDATED TO REFLECT LATEST LAYOUT	RG	RG
P02	18.12.18	GENERAL UPDATE	RG	JON
P01	28.11.18	PRELIMINARY ISSUE	RG	JON

BWB
CONSULTANCY | ENVIRONMENT
INFRASTRUCTURE | BUILDINGS

Birmingham | 0121 233 3322
 Leeds | 0113 233 8000
 London | 0207 407 2879
 Manchester | 0161 233 4260
 Nottingham | 0115 924 1100
www.bwbconsulting.com

Client
HB (South Caldecotte) Limited


Project Title
South Caldecotte, Milton Keynes

Drawing Title
Development Conditions Compared to Baseline: 1 in 100-Year

Drawn:	R Green	Reviewed:	J O'Neill
BWB Ref:	NTS 2682	Date:	28.11.18
		Scale:	A3 1:5000

Drawing Status
PRELIMINARY

Project - Originator - Zone - Level - Type - Role - Number	Status	Rev
SCD-BWB-ZZ-XX-DR-YE-0021	S2	P03

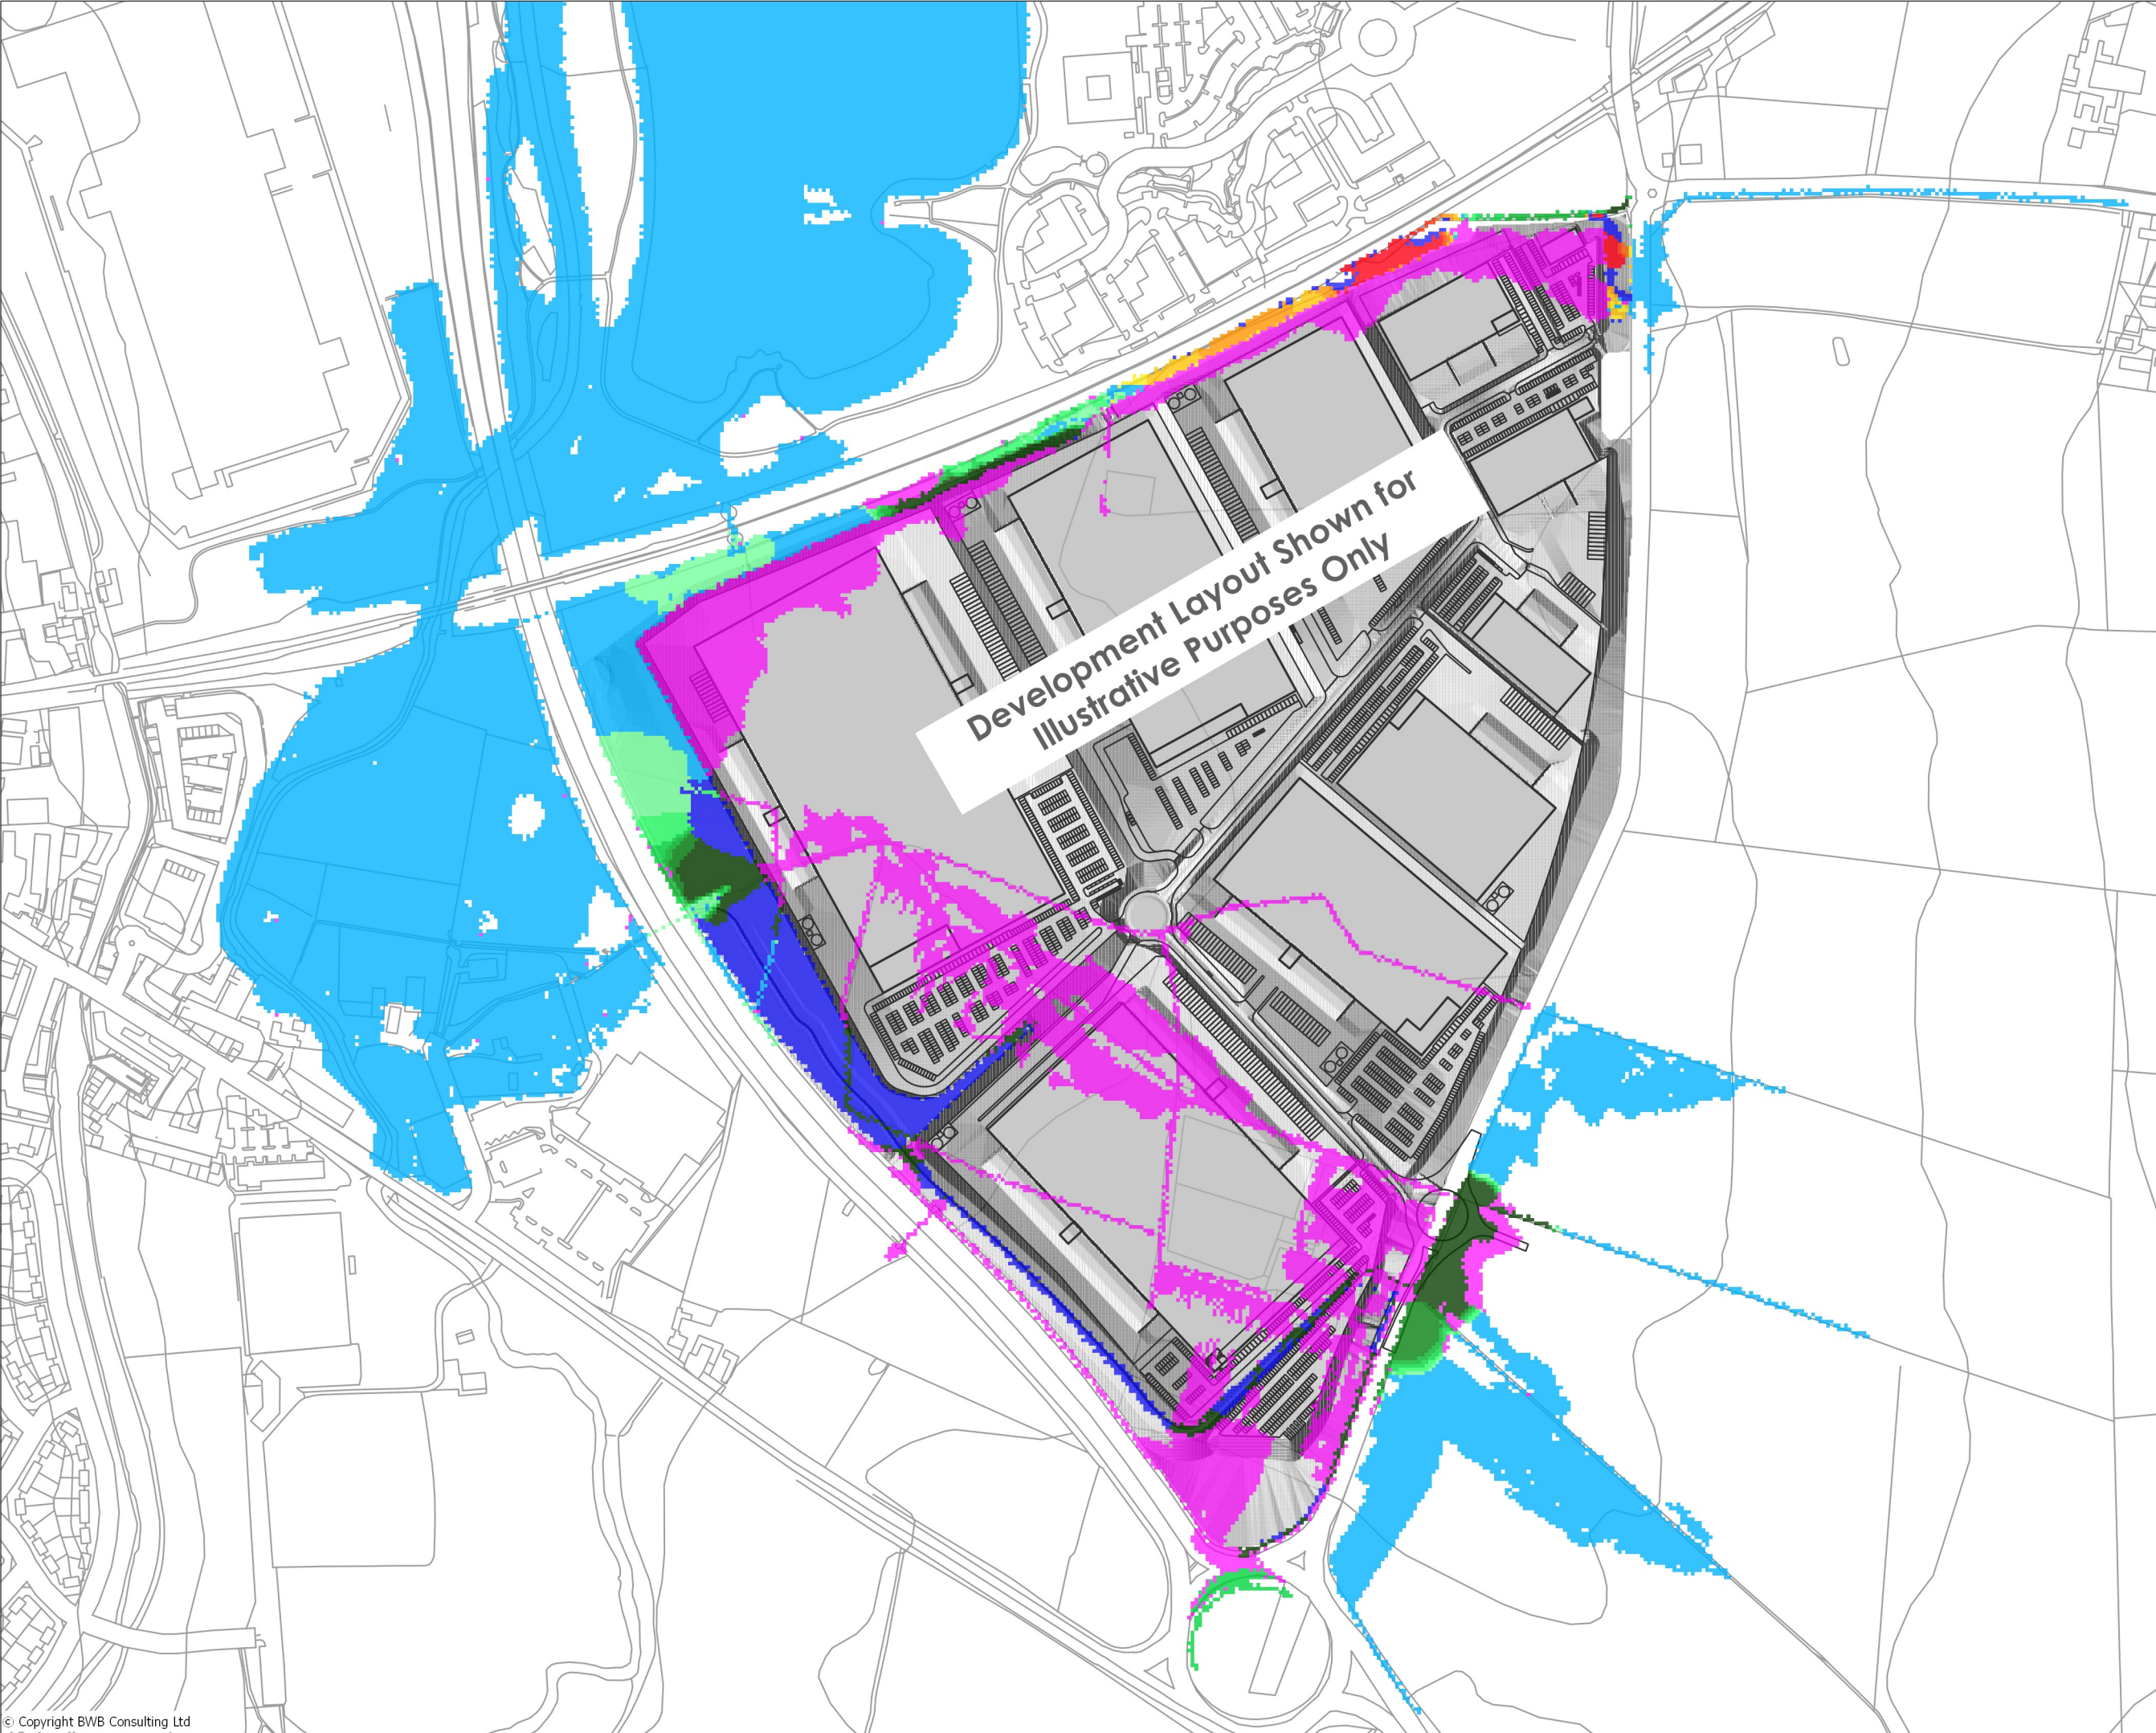

Development Layout Shown for Illustrative Purposes Only

- Notes**
1. Do not scale this drawing. All dimensions must be checked/ verified on site. If in doubt ask.
 2. This drawing is to be read in conjunction with all relevant architects, engineers and specialists drawings and specifications.
 3. All dimensions in millimetres unless noted otherwise. All levels in metres unless noted otherwise.
 4. Any discrepancies noted on site are to be reported to the engineer immediately.
 5. Presented model results are illustrative and subject to change.

Key

Change in Water Level (m)

- <= -0.125
- 0.125 -- -0.100
- 0.100 -- -0.075
- 0.075 -- -0.050
- 0.050 -- -0.025
- 0.025 -- -0.01
- 0.01 - 0.01 (No Change)
- 0.01 - 0.025
- 0.025 - 0.050
- 0.050 - 0.075
- 0.075 - 0.100
- 0.100 - 0.125
- > 0.125

Change in Floodplain Extent

- Former Wet Areas Now Dry
- Former Dry Areas Now Wet

Rev	Date	Details of issue/revision	Drw	Rev
P03	18.12.18	UPDATED TO REFLECT LATEST LAYOUT	RG	RG
P02	18.12.18	GENERAL UPDATE	RG	JON
P01	28.11.18	PRELIMINARY ISSUE	RG	JON

BWB
CONSULTANCY | ENVIRONMENT
INFRASTRUCTURE | BUILDINGS

Birmingham | 0121 233 3322
 Leeds | 0113 233 8000
 London | 0207 407 2879
 Manchester | 0161 233 4260
 Nottingham | 0115 924 1100
www.bwbconsulting.com

Client
HB (South Caldecotte) Limited


Project Title
South Caldecotte, Milton Keynes

Drawing Title
Development Conditions Compared to Baseline: 1 in 100-Year +35%

Drawn:	R Green	Reviewed:	J O'Neill
BWB Ref:	NTS 2682	Date:	28.11.18
		Scale:	A3 1:5000

Drawing Status
PRELIMINARY

Project - Originator - Zone - Level - Type - Role - Number	Status	Rev
SCD-BWB-ZZ-XX-DR-YE-0022	S2	P03

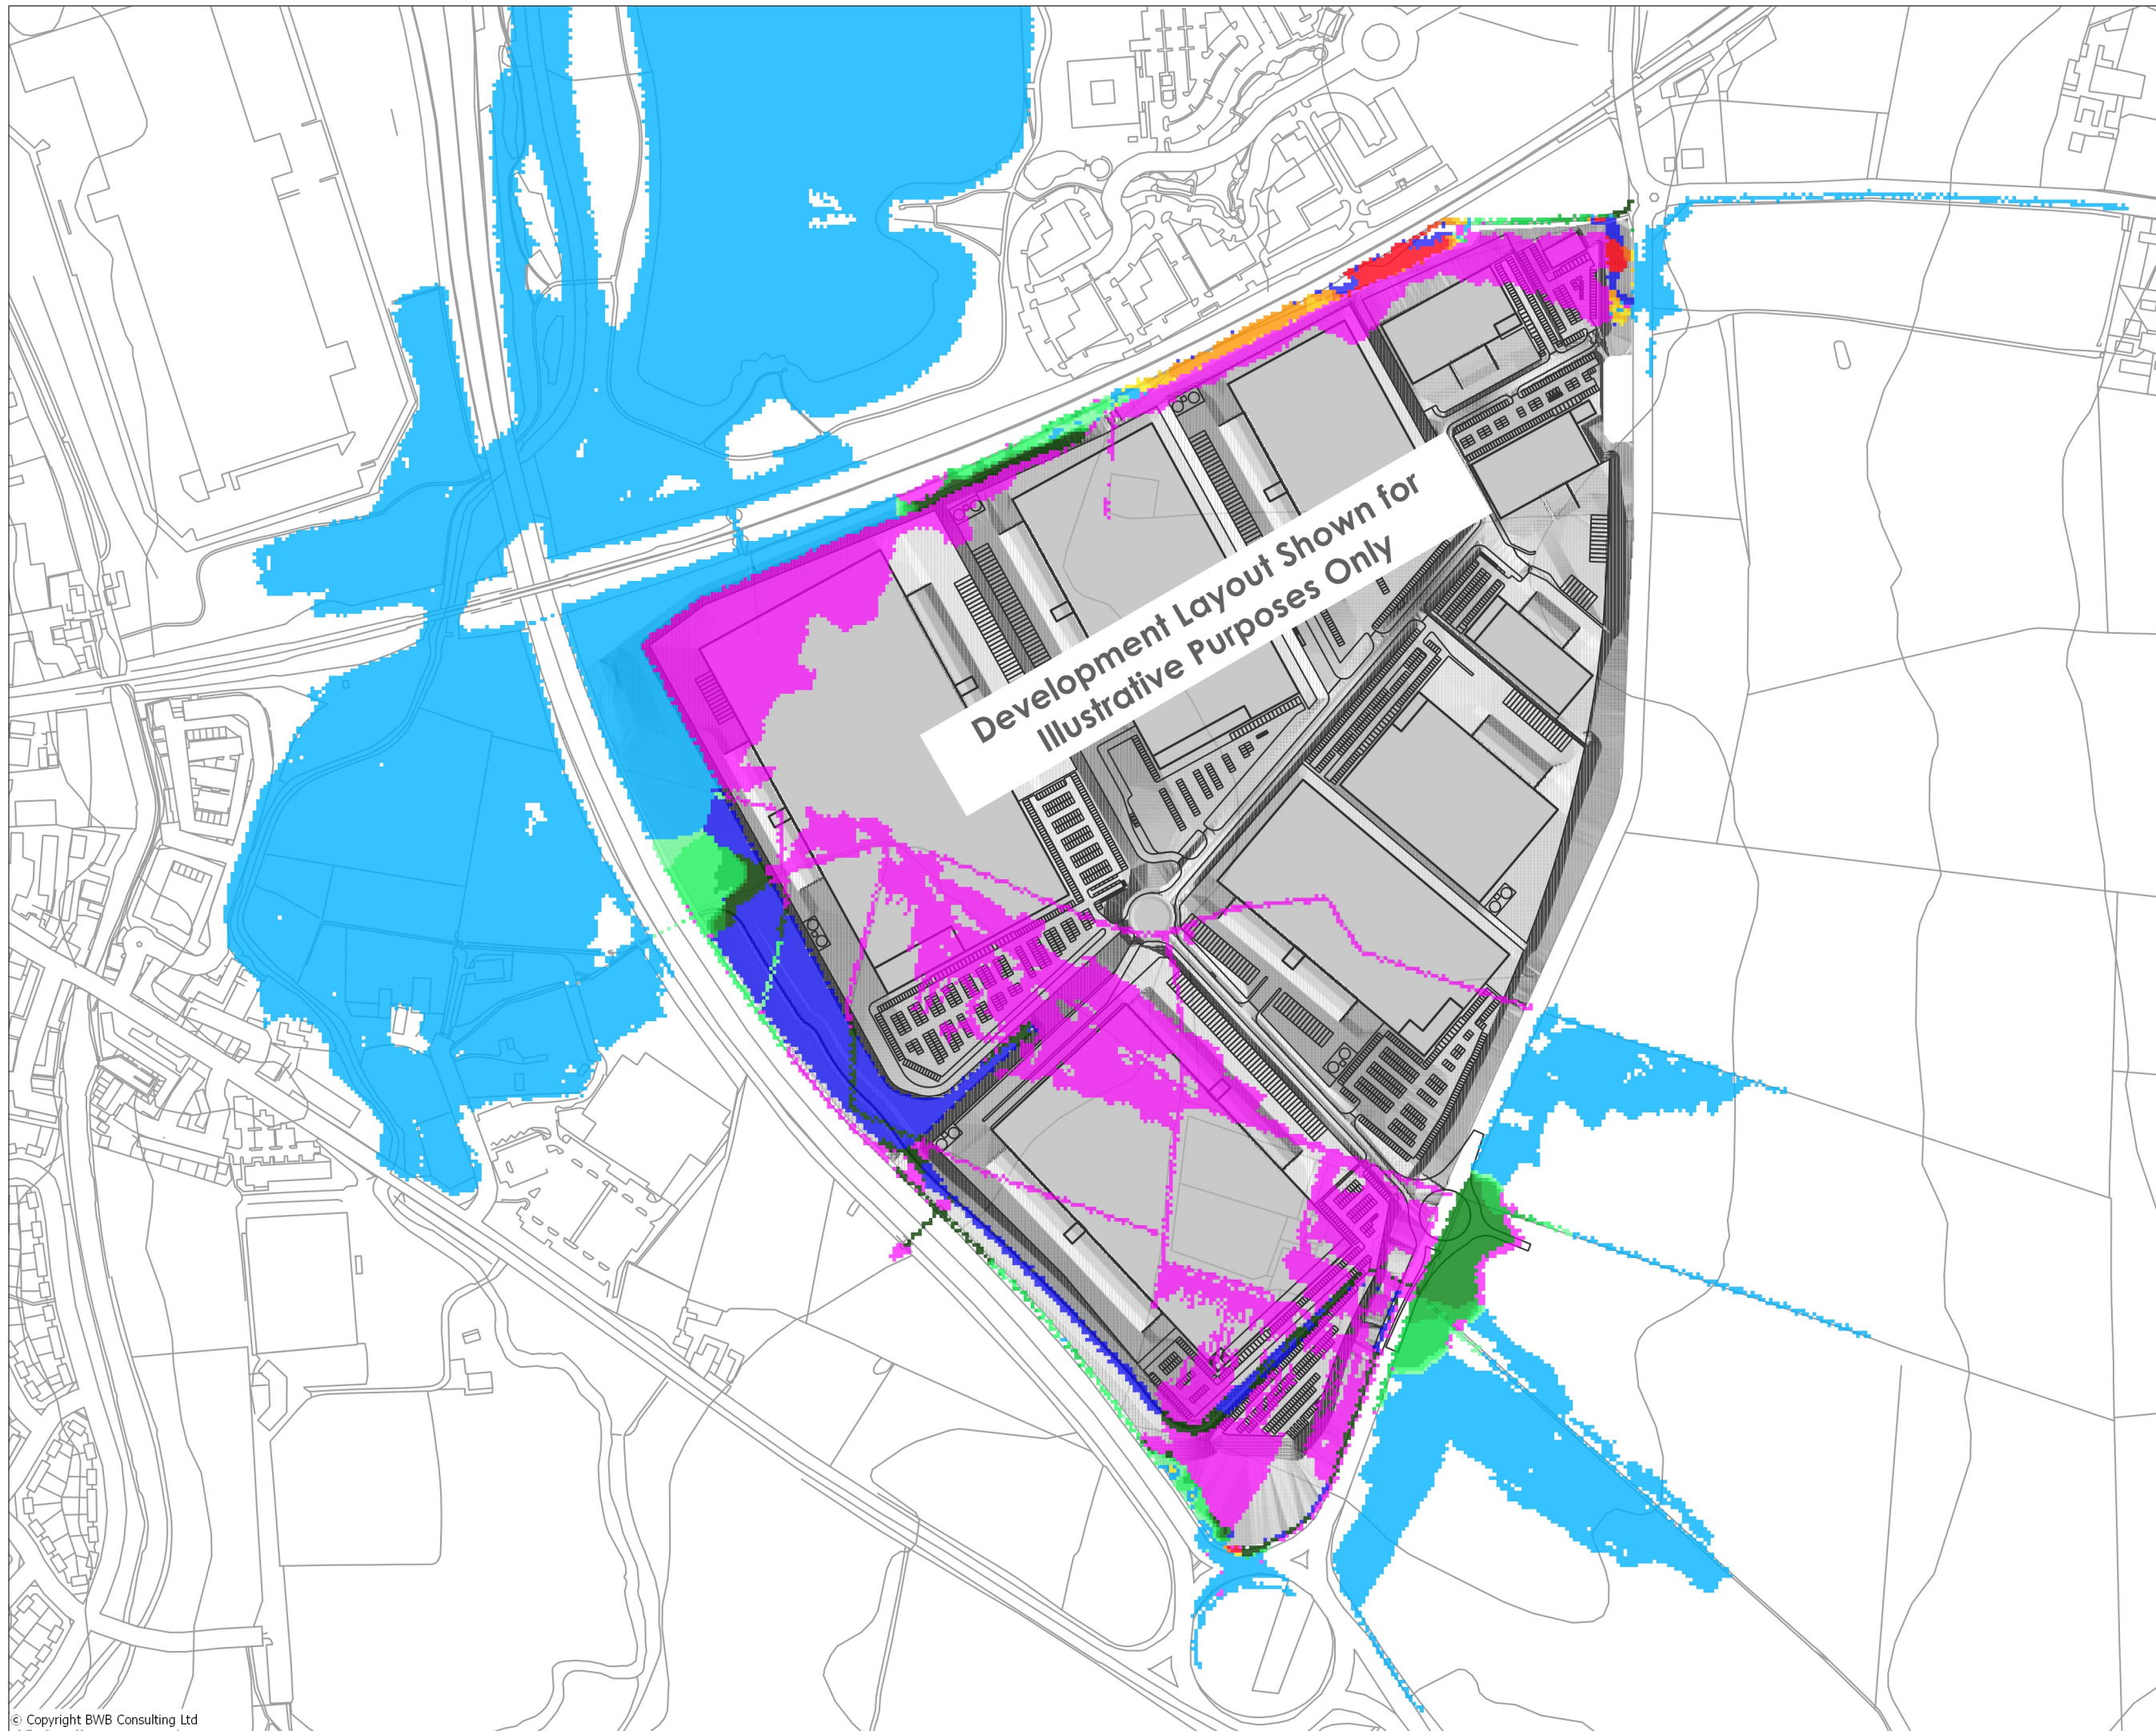

- Notes**
1. Do not scale this drawing. All dimensions must be checked/ verified on site. If in doubt ask.
 2. This drawing is to be read in conjunction with all relevant architects, engineers and specialists drawings and specifications.
 3. All dimensions in millimetres unless noted otherwise. All levels in metres unless noted otherwise.
 4. Any discrepancies noted on site are to be reported to the engineer immediately.
 5. Presented model results are illustrative and subject to change.

Key

Change in Water Level (m)

- <= -0.125
- 0.125 -- -0.100
- 0.100 -- -0.075
- 0.075 -- -0.050
- 0.050 -- -0.025
- 0.025 -- -0.01
- 0.01 - 0.01 (No Change)
- 0.01 - 0.025
- 0.025 - 0.050
- 0.050 - 0.075
- 0.075 - 0.100
- 0.100 - 0.125
- > 0.125

Change in Floodplain Extent

- Former Wet Areas Now Dry
- Former Dry Areas Now Wet

Development Layout Shown for Illustrative Purposes Only

Rev	Date	Details of issue/revision	Drw	Rev
P03	18.12.18	UPDATED TO REFLECT LATEST LAYOUT	RG	RG
P02	18.12.18	GENERAL UPDATE	RG	JON
P01	28.11.18	PRELIMINARY ISSUE	RG	JON

BWB
CONSULTANCY | ENVIRONMENT
INFRASTRUCTURE | BUILDINGS

Birmingham | 0121 233 3322
 Leeds | 0113 233 8000
 London | 0207 407 2879
 Manchester | 0161 233 4260
 Nottingham | 0115 924 1100
www.bwbconsulting.com

Client
HB (South Caldecotte) Limited

Project Title
South Caldecotte, Milton Keynes

Drawing Title
Development Conditions Compared to Baseline: 1 in 100-Year +65%

Drawn:	R Green	Reviewed:	J O'Neill
BWB Ref:	NTS 2682	Date:	28.11.18
		Scale:	A3 1:5000

Drawing Status
PRELIMINARY

Project - Originator - Zone - Level - Type - Role - Number	Status	Rev
SCD-BWB-ZZ-XX-DR-YE-0023	S2	P03

APPENDIX 5: Sensitivity Tests