

- Notes**
1. Do not scale this drawing. All dimensions must be checked/ verified on site. If in doubt ask.
  2. This drawing is to be read in conjunction with all relevant architects, engineers and specialists drawings and specifications.
  3. All dimensions in millimetres unless noted otherwise. All levels in metres unless noted otherwise.
  4. Any discrepancies noted on site are to be reported to the engineer immediately.

- Key Plan**
- Proposed Finished Contours
  - 215m Forward visibility splay

P1	15.11.18	Preliminary issue	RAL	CH
Rev	Date	Details of issue / revision	Drw	Rev

**Issues & Revisions**

**BWB**  
CONSULTANCY | ENVIRONMENT  
INFRASTRUCTURE | BUILDINGS

- Birmingham | 0121 233 3322
- Leeds | 0113 233 8000
- London | 020 7407 3879
- Manchester | 0161 233 4260
- Nottingham | 0115 924 1100

www.bwbconsulting.com

Client  
**Hampton Brook**


Project Title  
**South Caldecotte**

Drawing Title  
**V10 Brickhill Street  
Cross Section Through  
Visibility Splay**

Drawn:	R. Leyland	Reviewed:	C. Holloway
BWB Ref:	NTS 2682	Date:	18.05.18
Drawing Status	Scale@A1:	as shown	

**Preliminary**

Project - Originator - Zone - Level - Type - Role - Number	Status	Rev
SCD-BWB-HGN-XX-SK-D-130	S1	P1

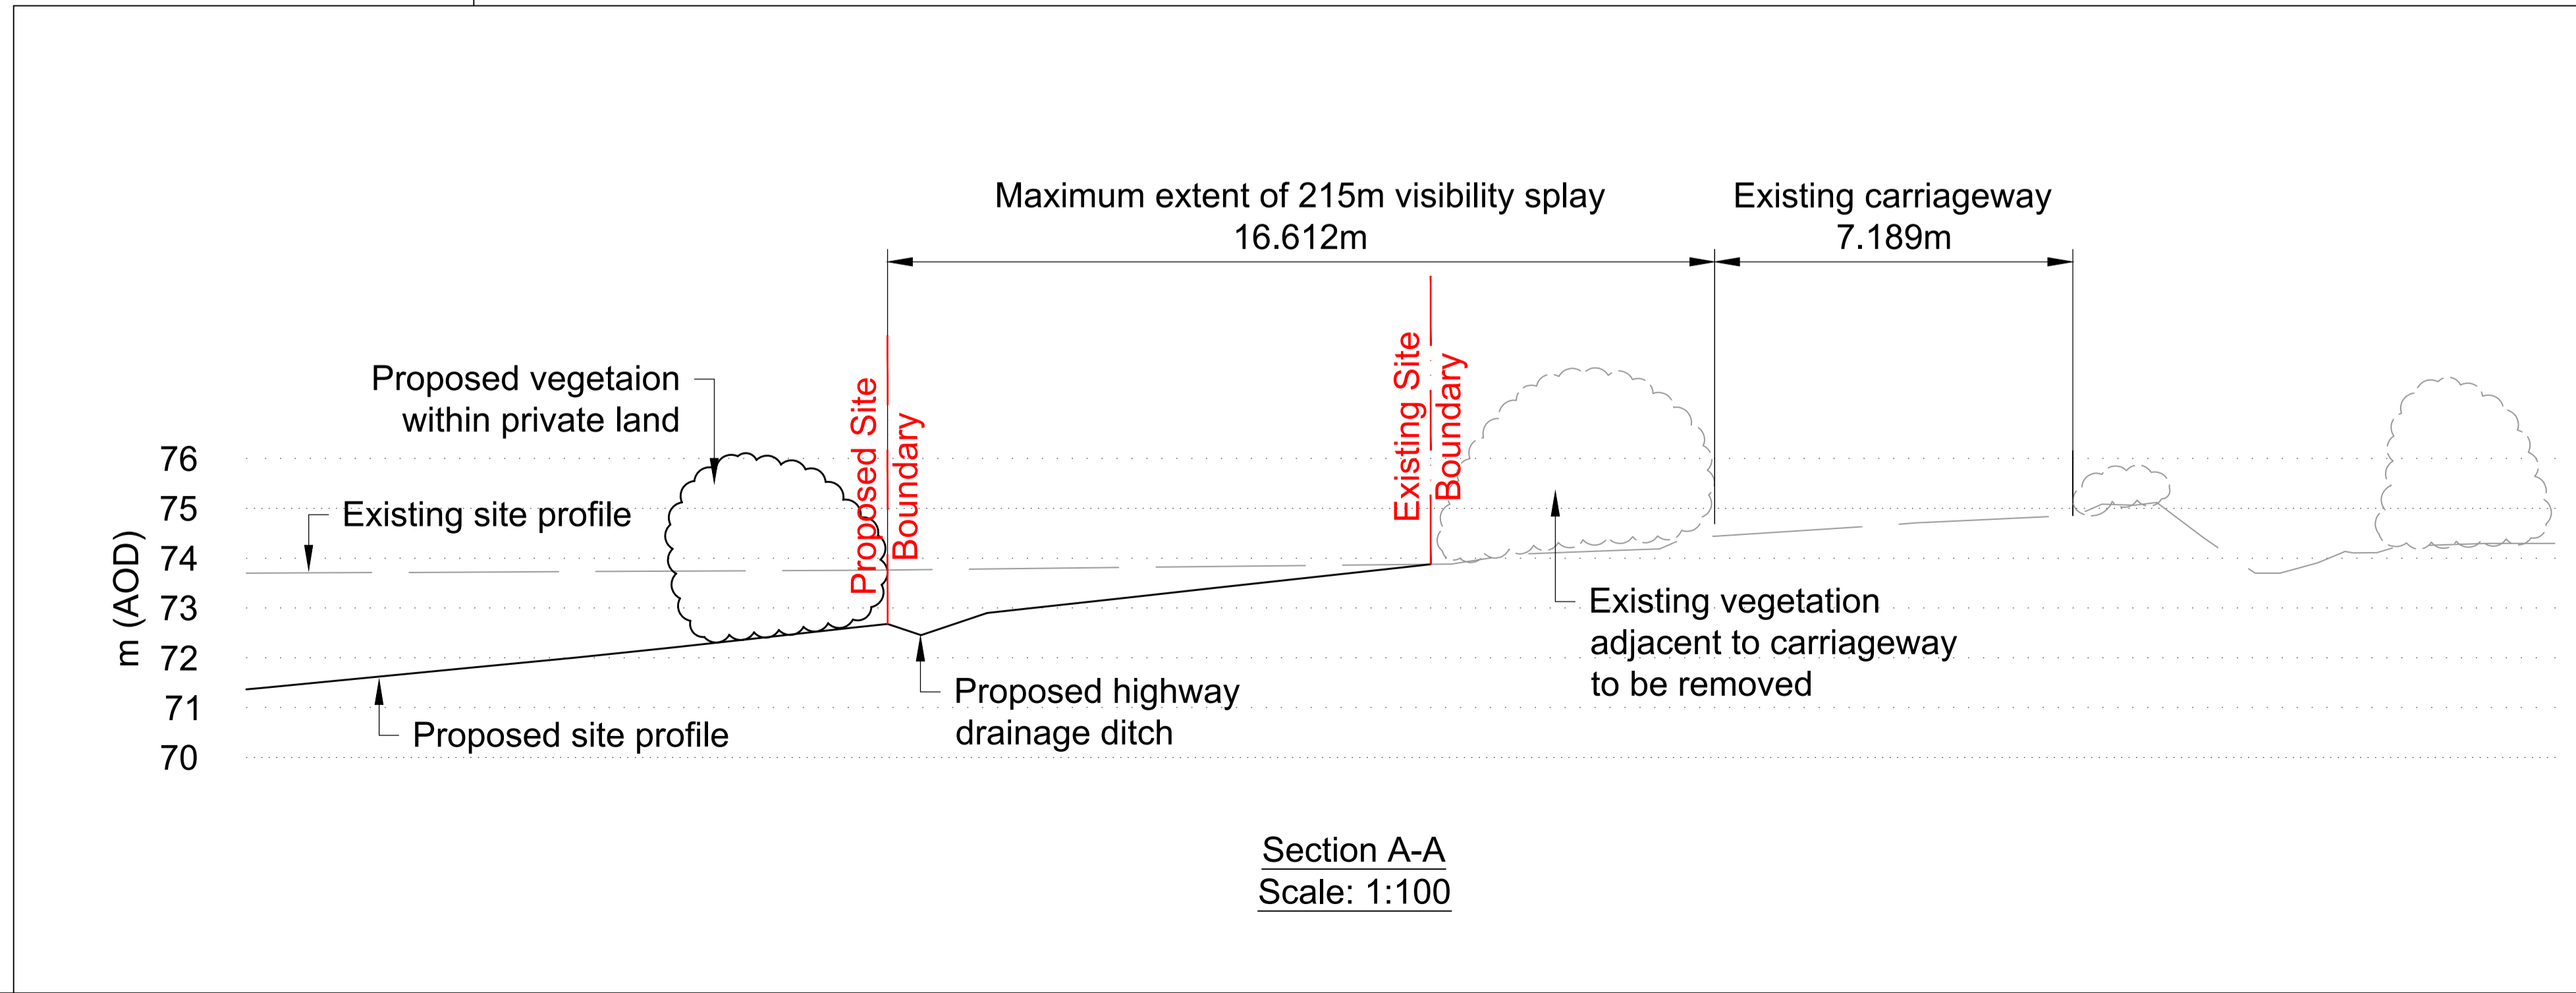

**Plan Layout**  
Scale: 1:1000

**Section A-A**  
Scale: 1:100