



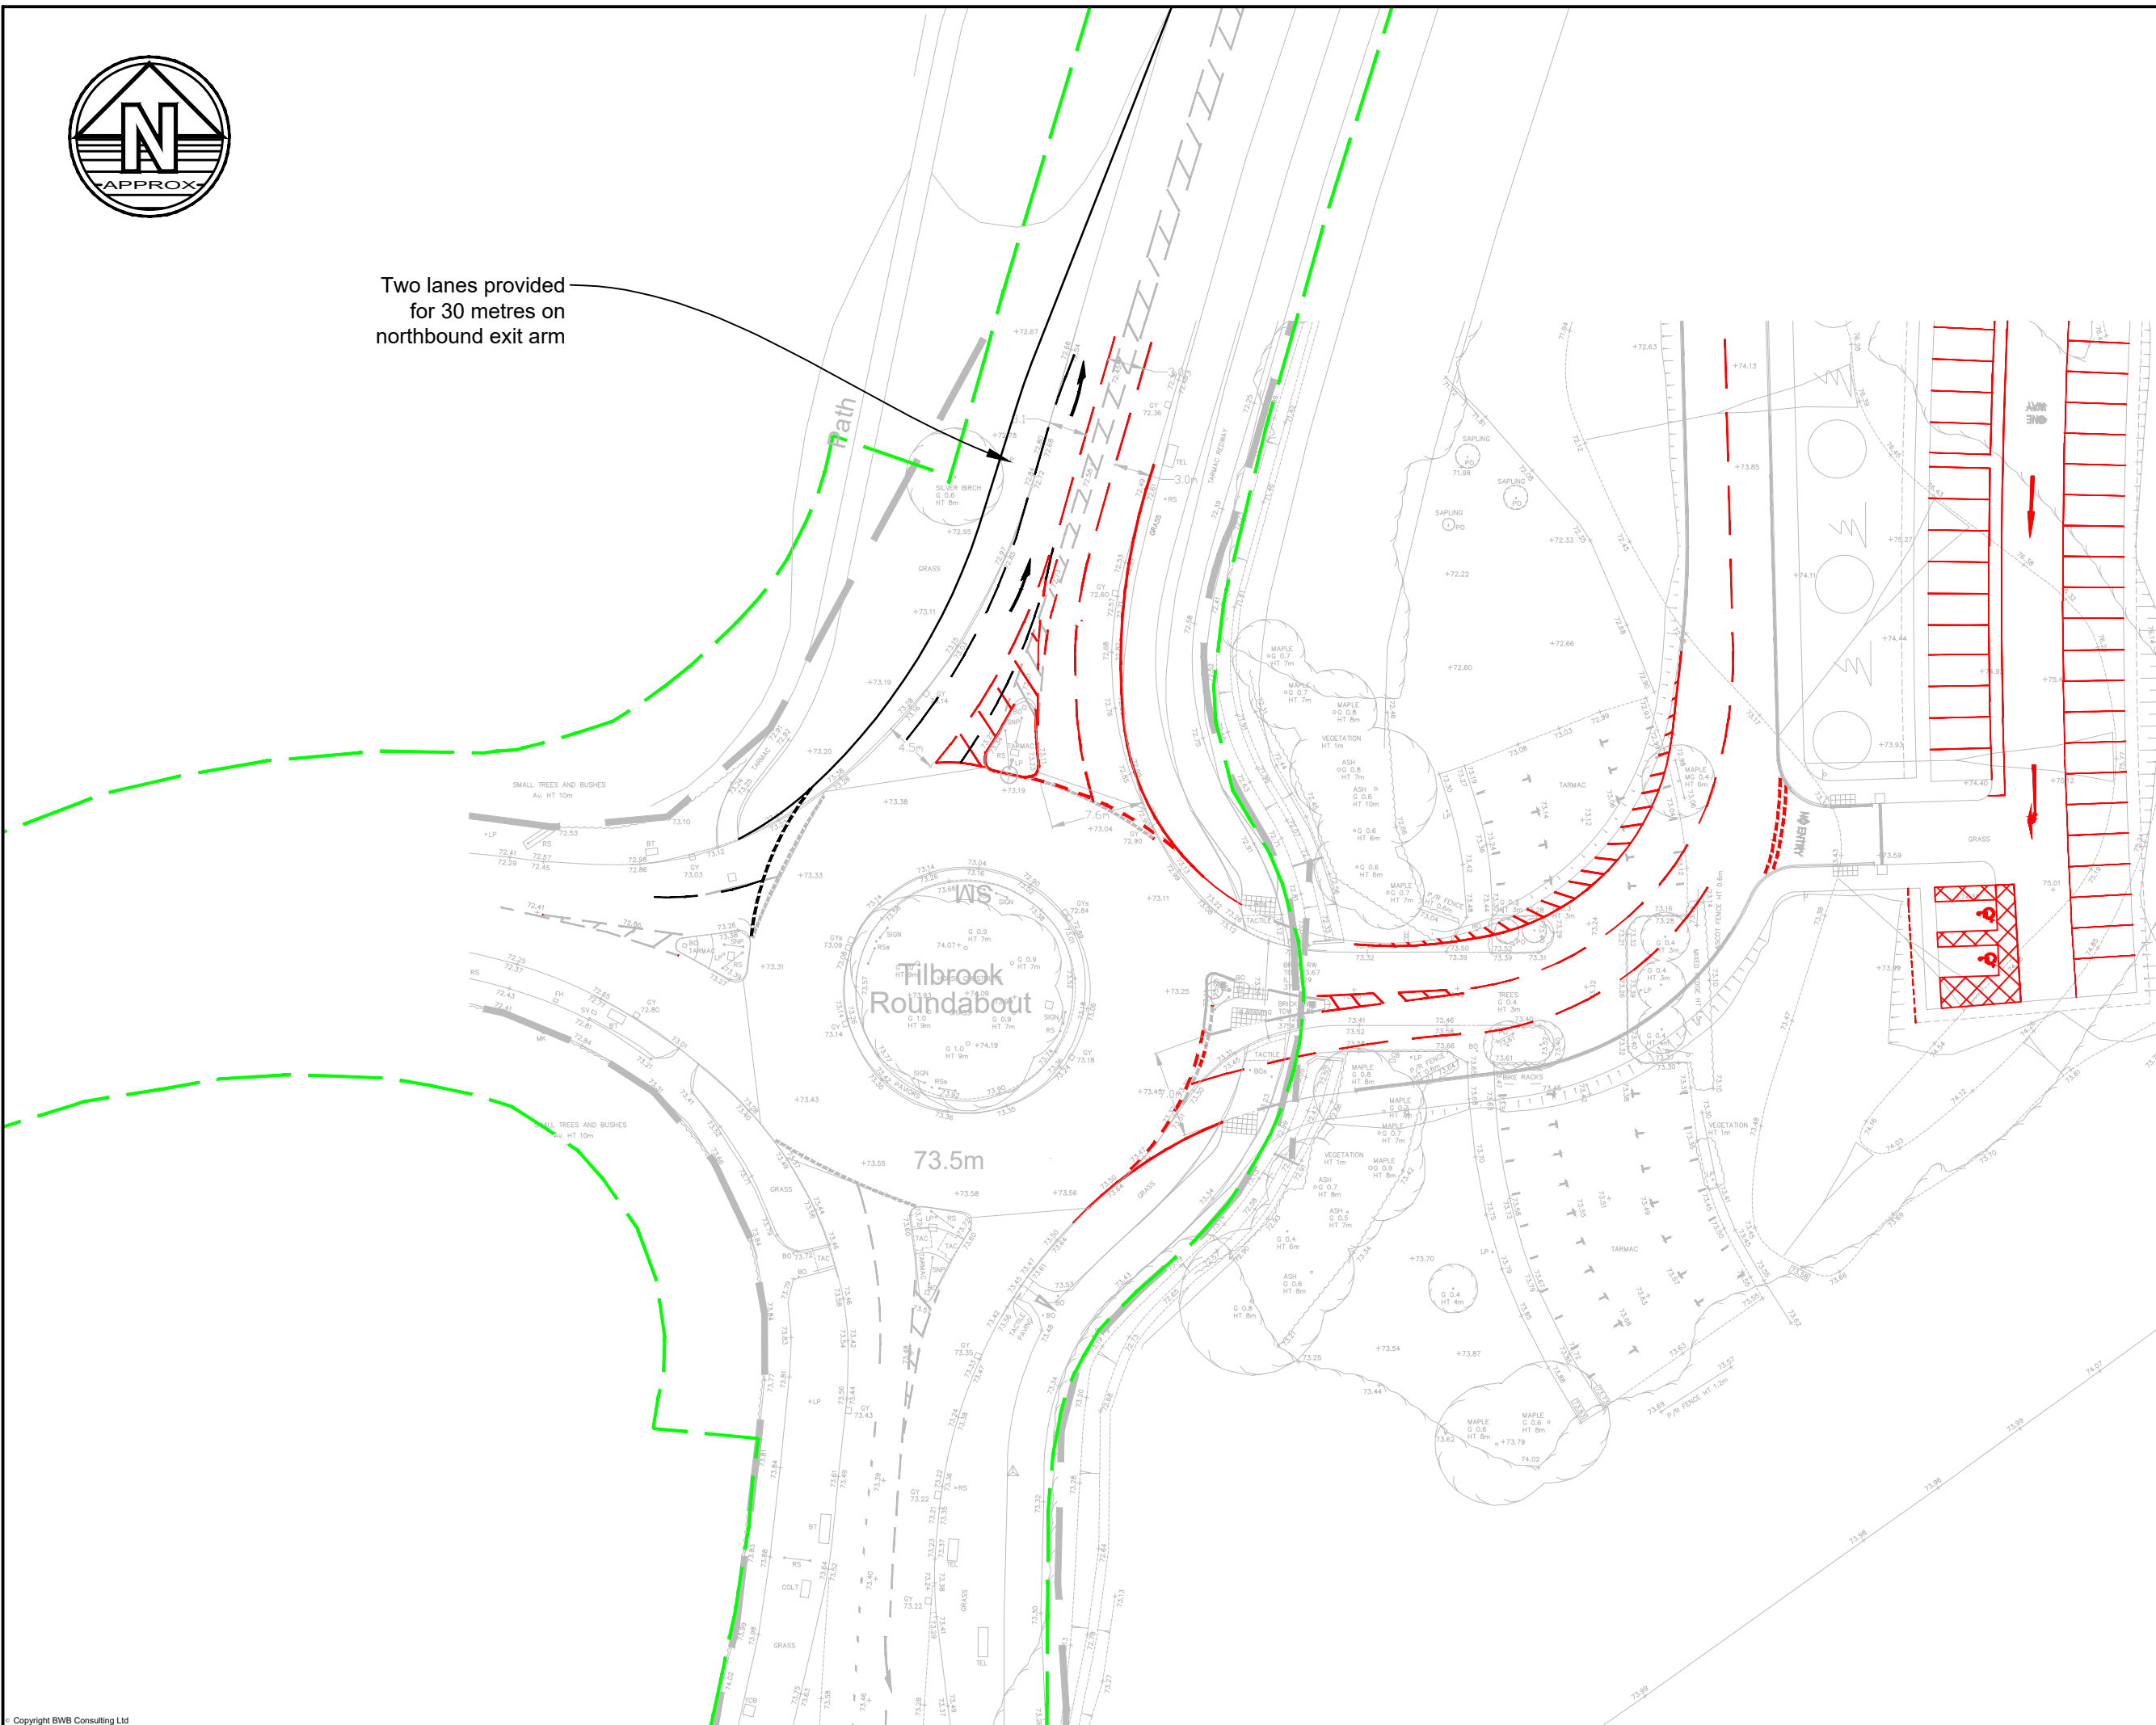

Two lanes provided for 30 metres on northbound exit arm

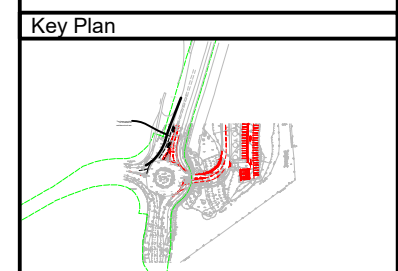

- Notes**
1. Do not scale this drawing. All dimensions must be checked/ verified on site. If in doubt ask.
 2. This drawing is to be read in conjunction with all relevant architects, engineers and specialists drawings and specifications.
 3. All dimensions in millimetres unless noted otherwise. All levels in metres unless noted otherwise.
 4. Any discrepancies noted on site are to be reported to the engineer immediately.



- Legend**
- BWB Mitigation Proposals
 - - - Red Bull Racing S278
 - - - MKC Highway Boundary

| Rev | Date | Details of issue / revision | Drw | Rev |
|-----|----------|-----------------------------|-----|-----|
| P1 | 18.12.19 | PRELIMINARY ISSUE | CC | AJO |

Issues & Revisions

BWB
CONSULTANCY | ENVIRONMENT
INFRASTRUCTURE | BUILDINGS

- Birmingham | 0121 233 3322
- Leeds | 0113 233 8000
- London | 020 7234 9122
- Manchester | 0161 233 4260
- Nottingham | 0115 924 1100

www.bwbconsulting.com

Client
HB (SOUTH CALDECOTTE) LTD

Project Title
SOUTH CALDECOTTE, MILTON KEYNES

Drawing Title
TILBROOK ROUNDABOUT MITIGATION

| | | | |
|--|--------------|-----------|-----------|
| Drawn: | C. Crosswell | Reviewed: | AJ. Oakes |
| BWB Ref: | NTS2682 | Date: | 18.12.19 |
| Scale: | A3 | Scale: | 1:500 |
| PRELIMINARY | | | |
| Project - Originator - Zone - Level - Type - Role - Number | Status | Rev | |
| SCD-BWB-GEN-01-DR-TR-008 | S2 | P1 | |