


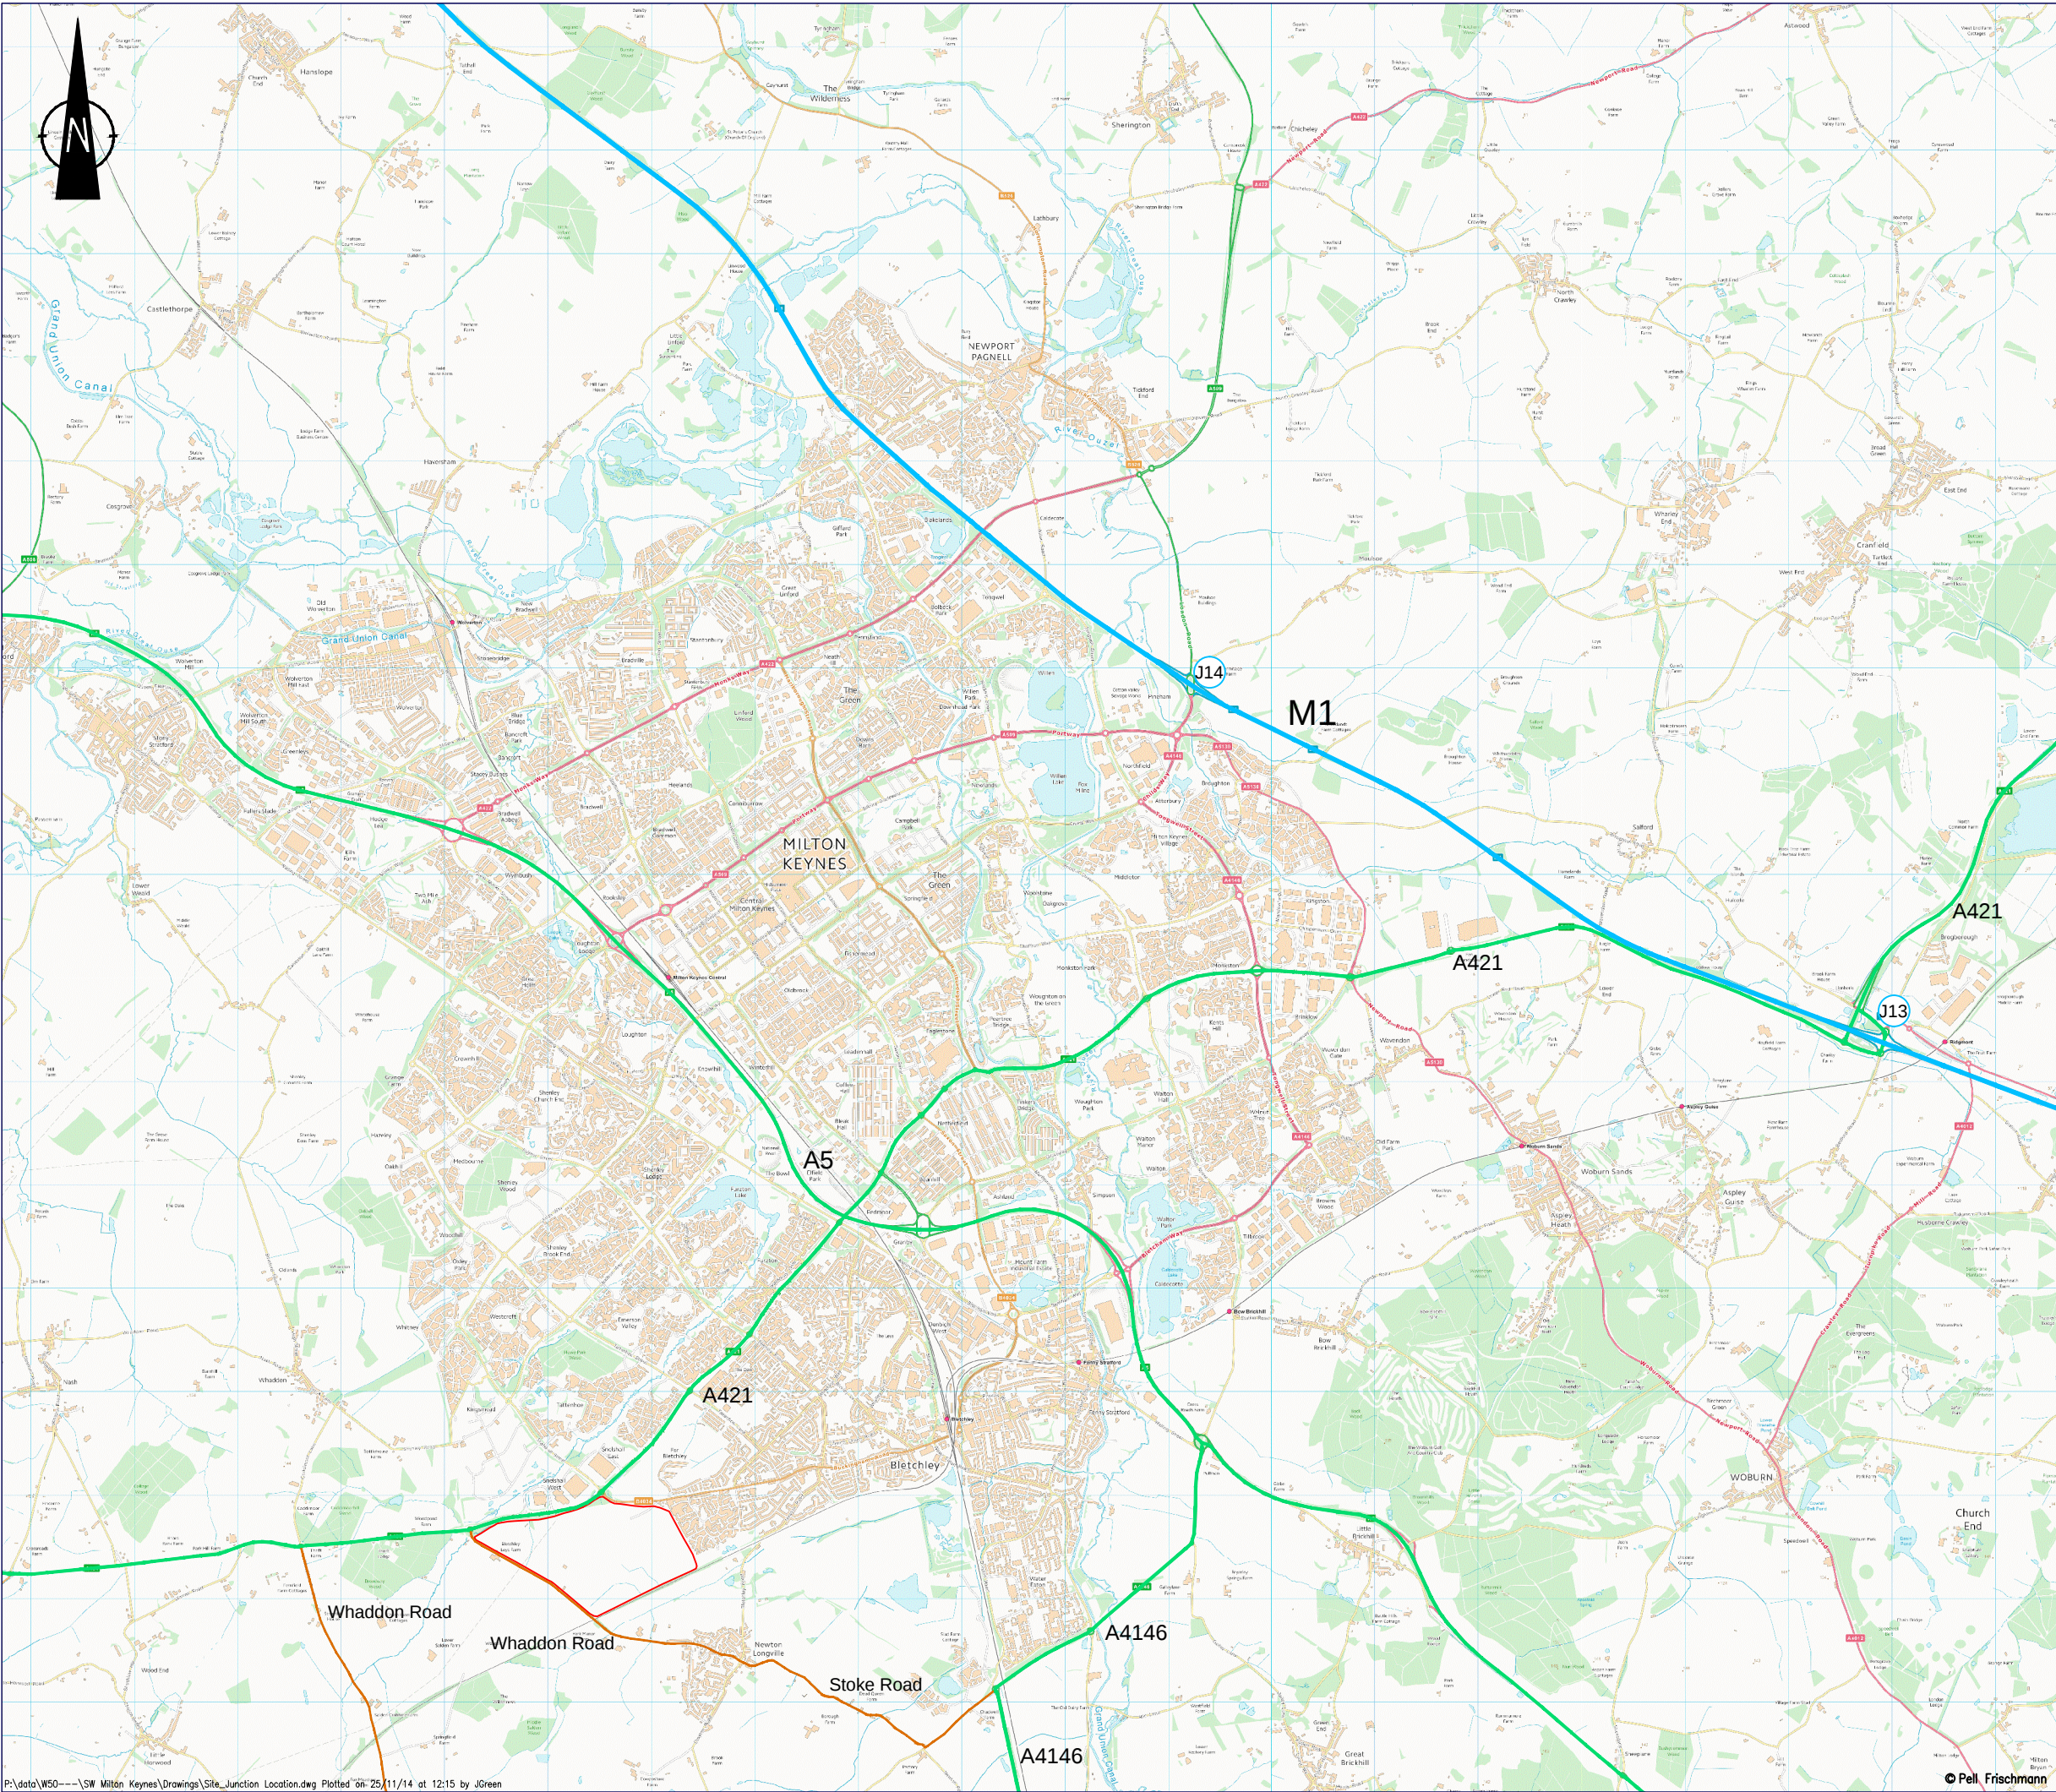

# KEY

- Site Location
- A Roads
- Motorway
- Local Roads

| REV   | DESCRIPTION | DRN      | CHK            | APP          | DATE |
|---|-------------|----------|----------------|--------------|------|
| <div>Pell Frischmann</div> <div>GEORGE HOUSE, GEORGE STREET, WAKEFIELD WF1 1LY</div> <div>Telephone +44 (0)1924 368 145</div> <div>Email: pfwakefield@pellfrischmann.com</div> <div>www.pellfrischmann.com</div> |             |          |                |              |      |
| Architect/Client/Contractor   |             |          |                |              |      |
| The South West Milton Keynes Consortium   |             |          |                |              |      |
| Project   |             |          |                |              |      |
| SW Milton Keynes   |             |          |                |              |      |
| Drawing Title   |             |          |                |              |      |
| Local & Regional Highway Network   |             |          |                |              |      |
|   | Name        | Date     | Scale          | Not to Scale |      |
| Drawn   | JG          | NOV 2014 | File No.       | TBC          |      |
| Designed   | EG          | NOV 2014 | Drawing Status | Draft        |      |
| Checked   | EG          | NOV 2014 |                |              |      |
| Approved   | EG          | NOV 2014 |                |              |      |
| Drawing No.   |             |          |                | Revision     |      |
| Figure 3.2   |             |          |                | —            |      |