


**Figure 3.3
Existing Pedestrian and Cycle Routes**

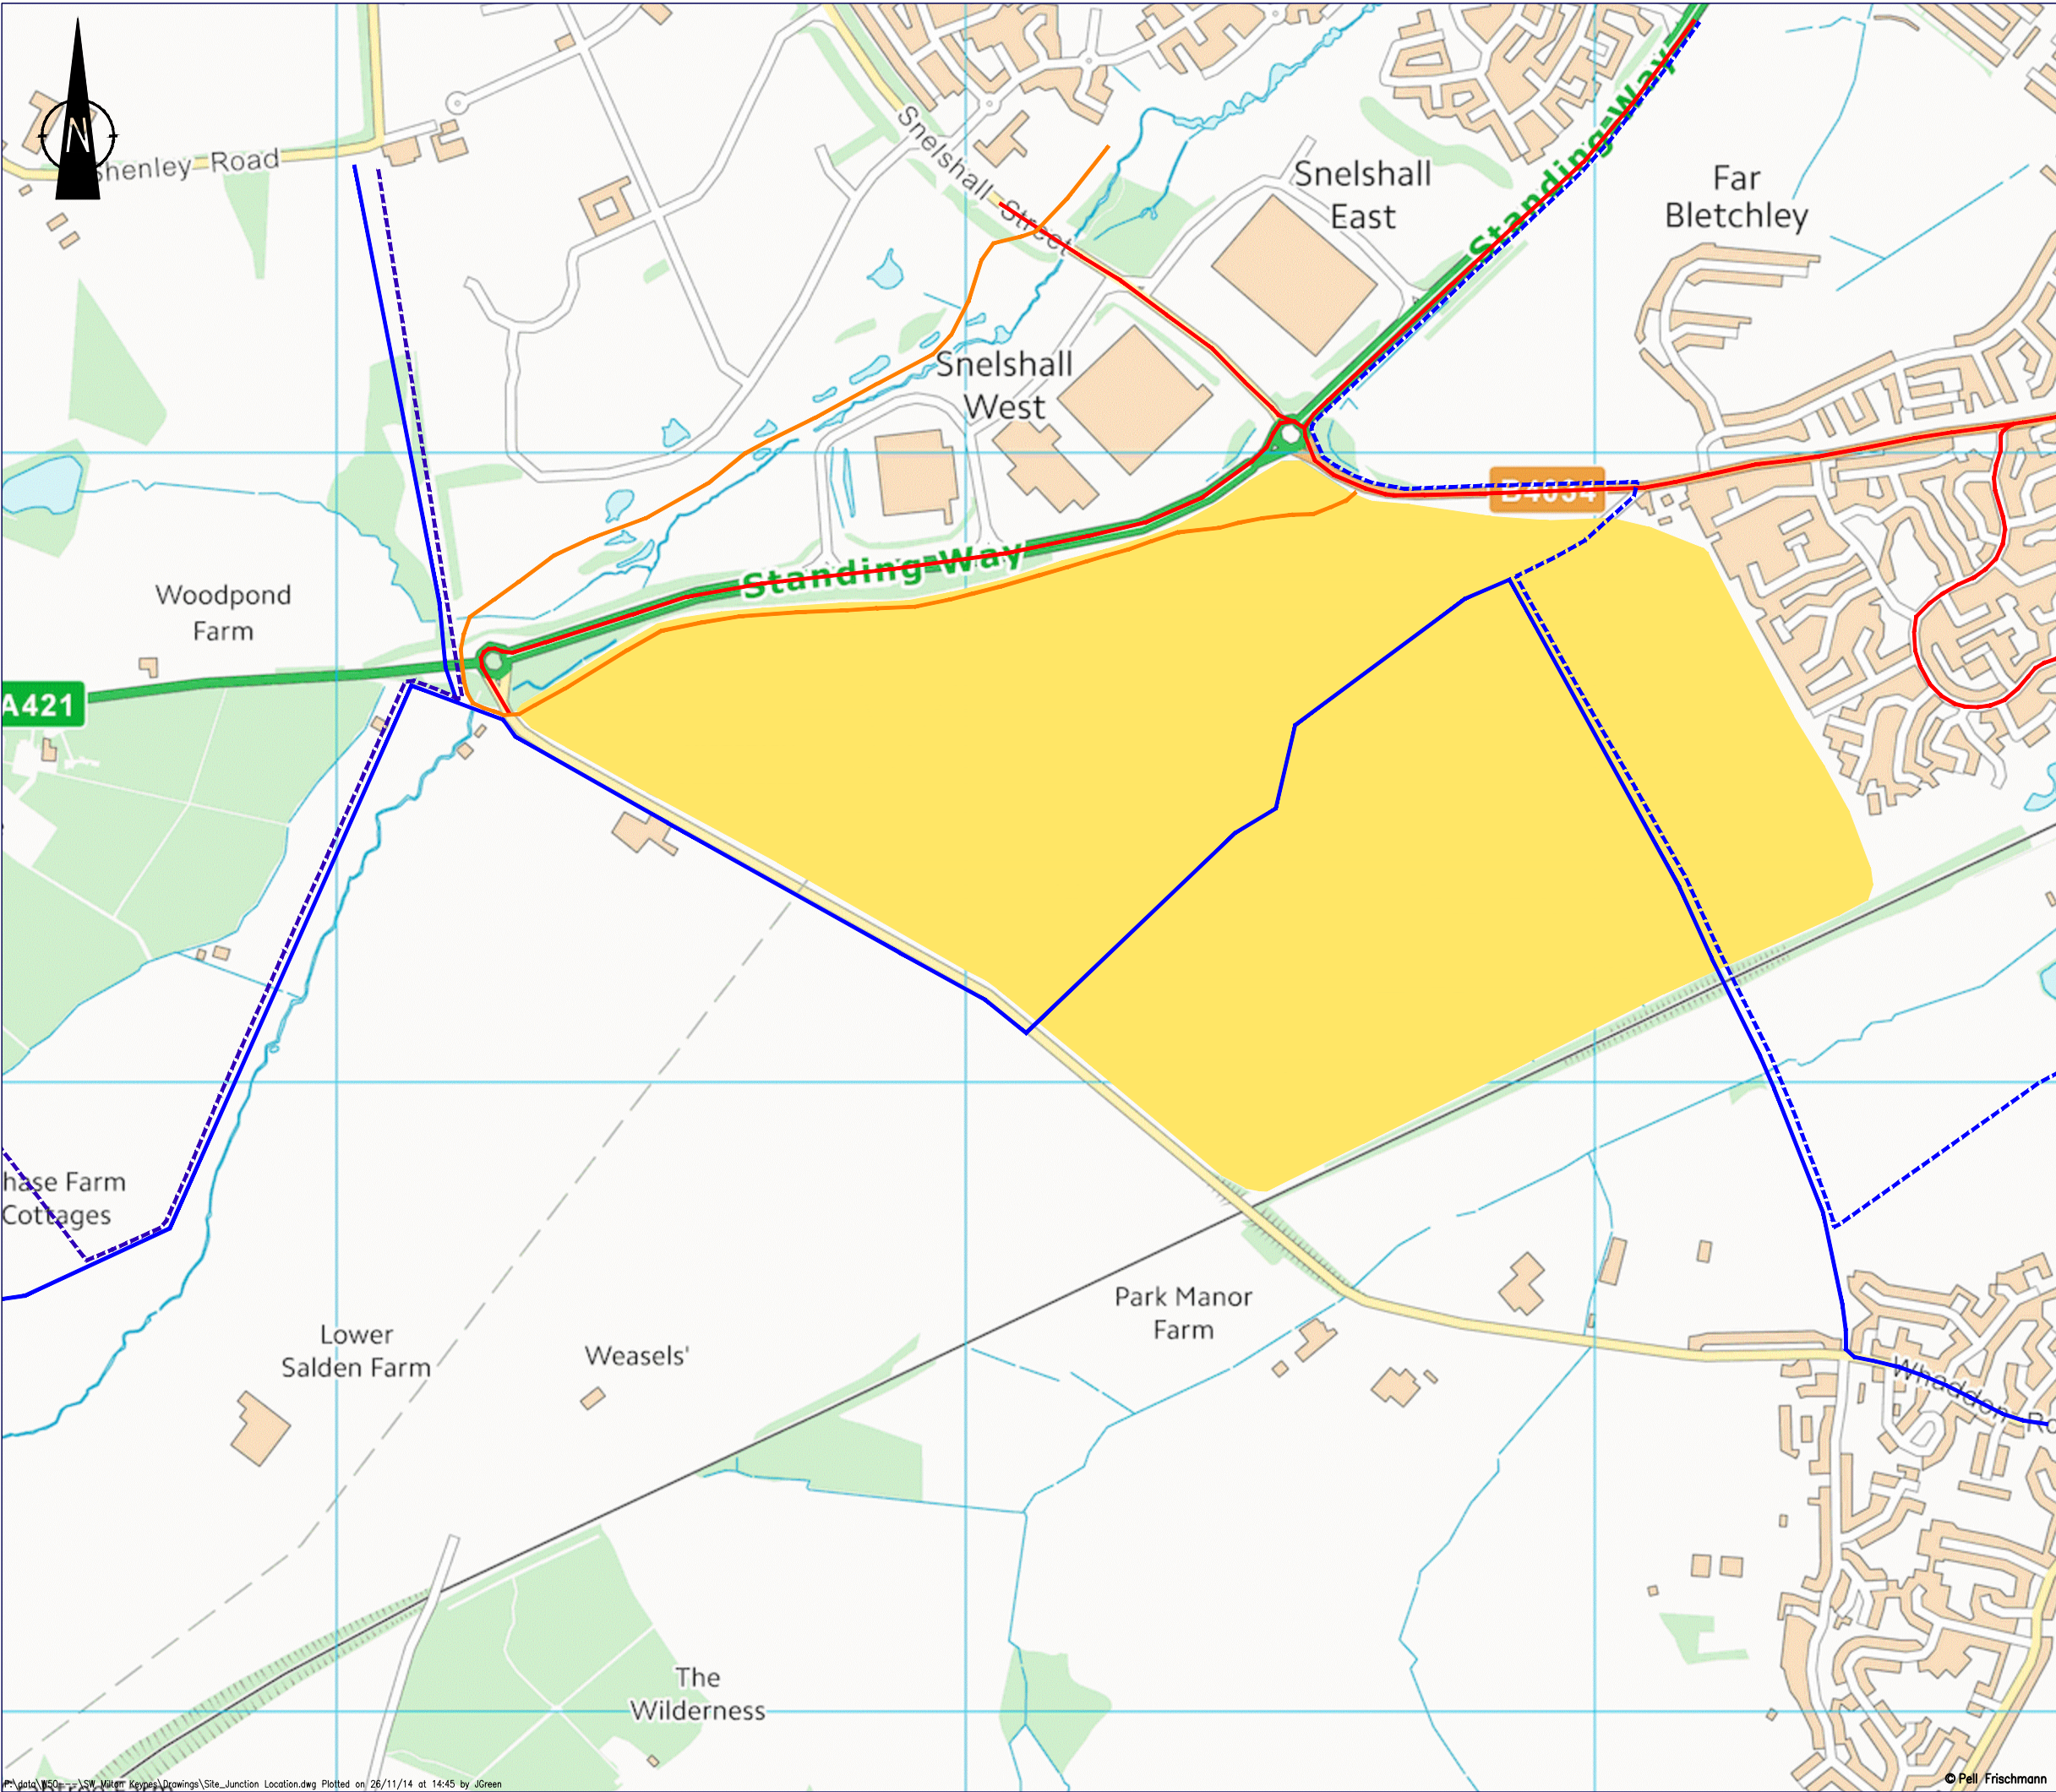

KEY

- Site Location
- Milton Keynes Redway
- Recreational Routes
- Informal Track
- Other Footpath
- Bridleway

REV	DESCRIPTION	DRN	CHK	APP	DATE
-----	-------------	-----	-----	-----	------

Pell Frischmann

GEORGE HOUSE, GEORGE STREET, WAKEFIELD WF1 1LY

Telephone +44 (0)1924 368 145
Email: pfwakefield@pellfrischmann.com
www.pellfrischmann.com

Architect/Client/Contractor

The South West Milton Keynes Consortium

Project

SW Milton Keynes

Drawing Title

Existing Pedestrian & Cycle Routes

	Name	Date	Scale	Not to Scale
Drawn	JG	NOV 2014	File No.	TBC
Designed	EG	NOV 2014	Drawing Status	Draft
Checked	EG	NOV 2014		
Approved	EG	NOV 2014		

Drawing No.	Revision
Figure 3.3	-

**Figure 6.1
Locations of Junctions being Considered**