


KEY

Site Location

Junctions being Considered

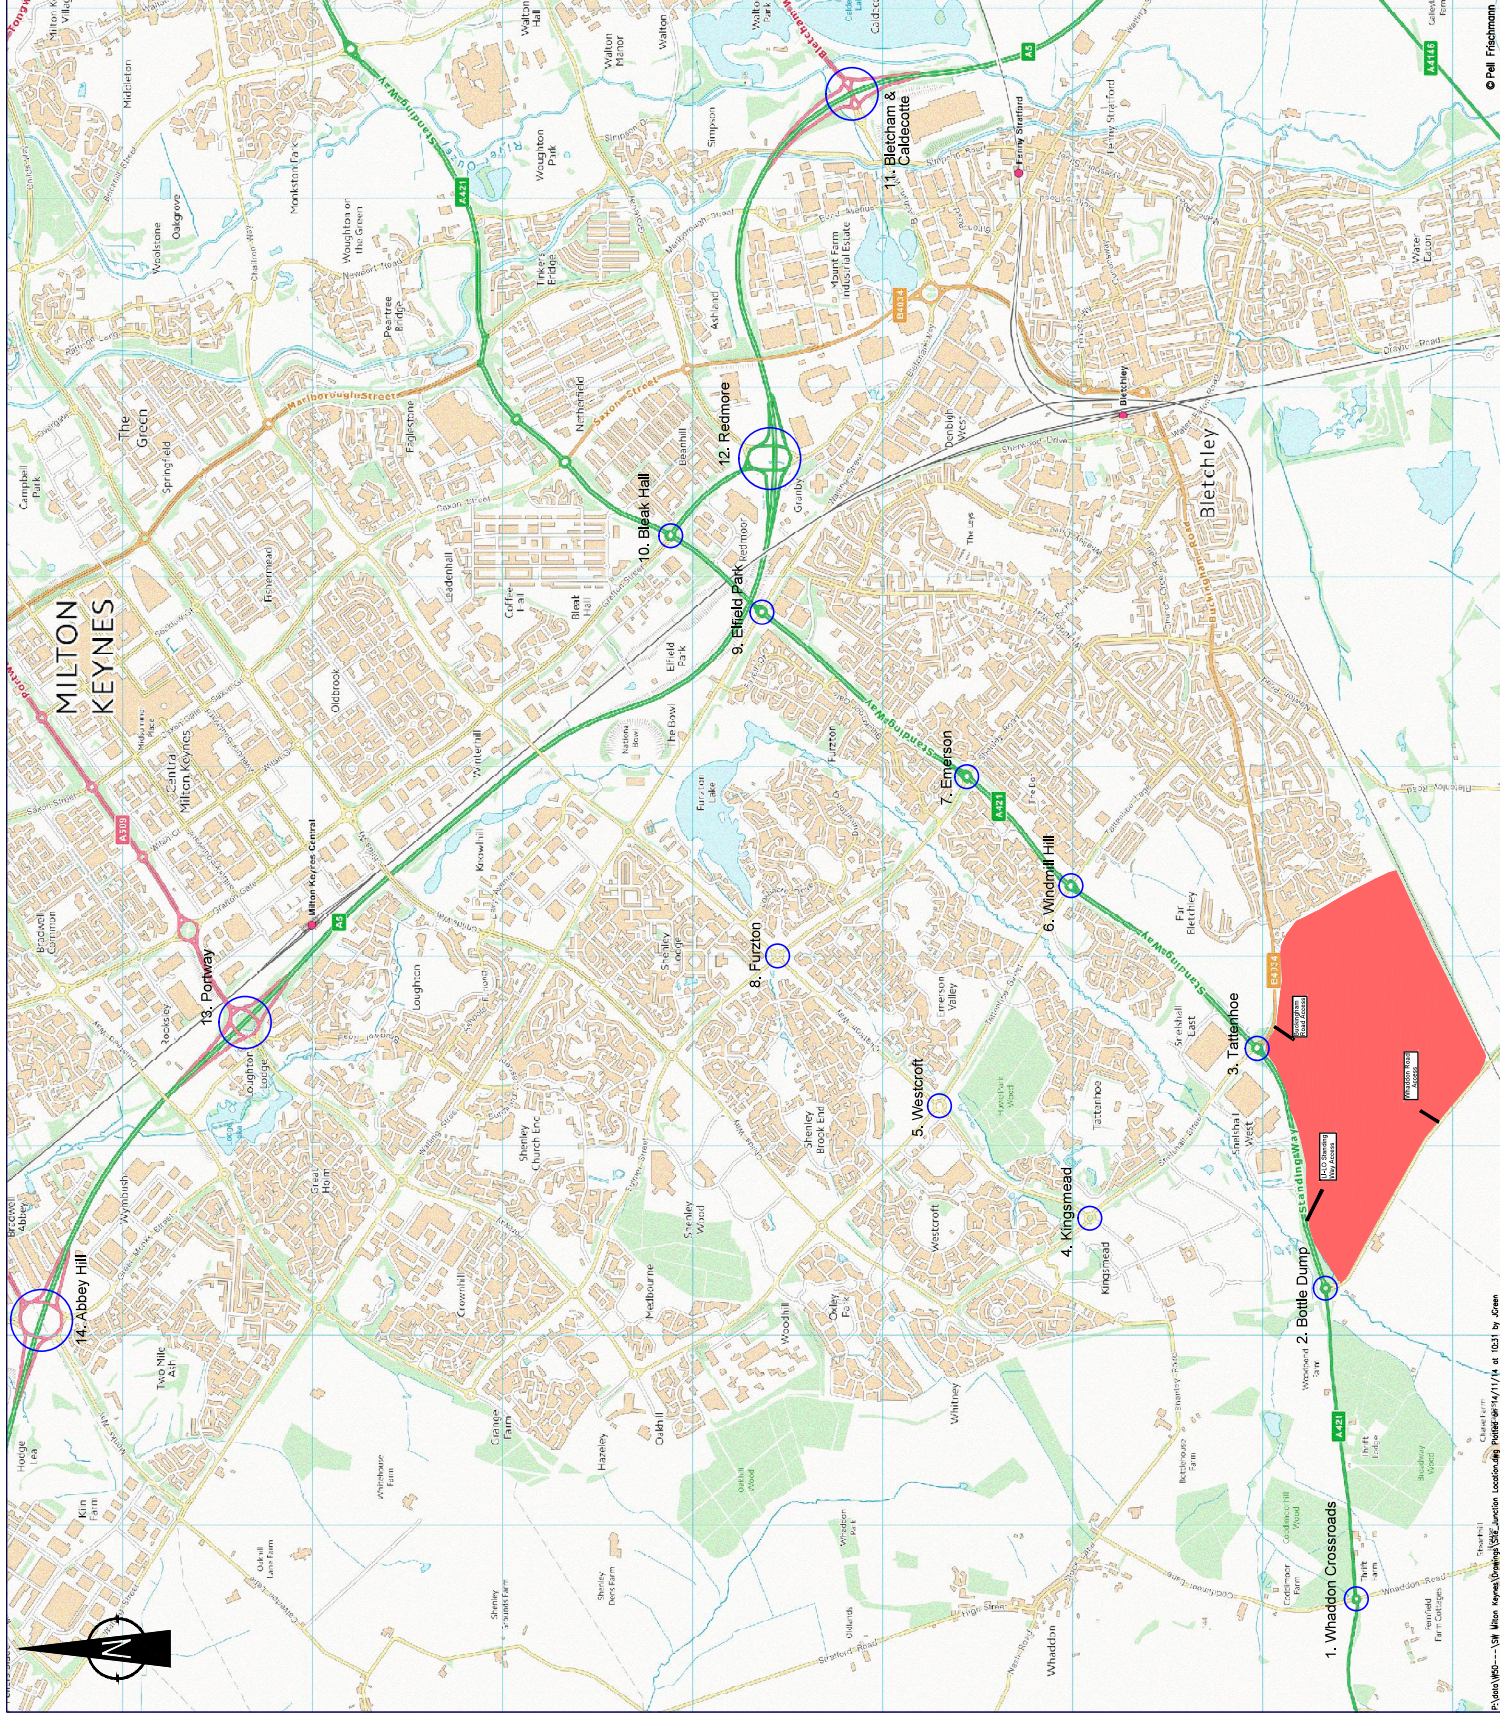

Pell Frischmann

GEORGE HOUSE, GEORGE STREET, WAKEFIELD WF1 1LY

Telephone +44 (0)1924 368 145

Email: plwkefield@pellfrischmann.com
www.pellfrischmann.com

Architect/Client/Contractor

The South West Milton Keynes Consortium

Project

SW Milton Keynes

Drawing Title

Locations of Junctions
being Considered

Name	Date	Scale	Not to Scale
Drawn	JC	NOV 2014	
Designed	EG	NOV 2014	File No.
Checked	EG	NOV 2014	Drawing Status
Approved	EG	NOV 2014	Draft
Drawing No.			Revision

Figure 6.1