



# Appendix J

## MITIGATION DRAWINGS

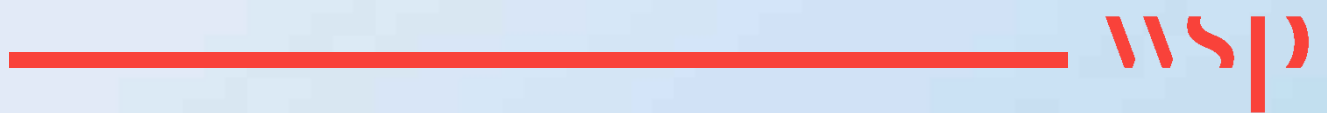

File name \\UK\WSP\GROUP\COM\CENTRAL DATA\PROJECTS\70069442 - SWMK - 2020\03 WIPTP TRANSPORT PLANNING\TRANSPORT ASSESSMENT\JUNCTION DESIGNS FOR TAYLOR WIMPEY\J3.DWG, printed on 18 May 2020 21:22:25, by Sherlock, Justin

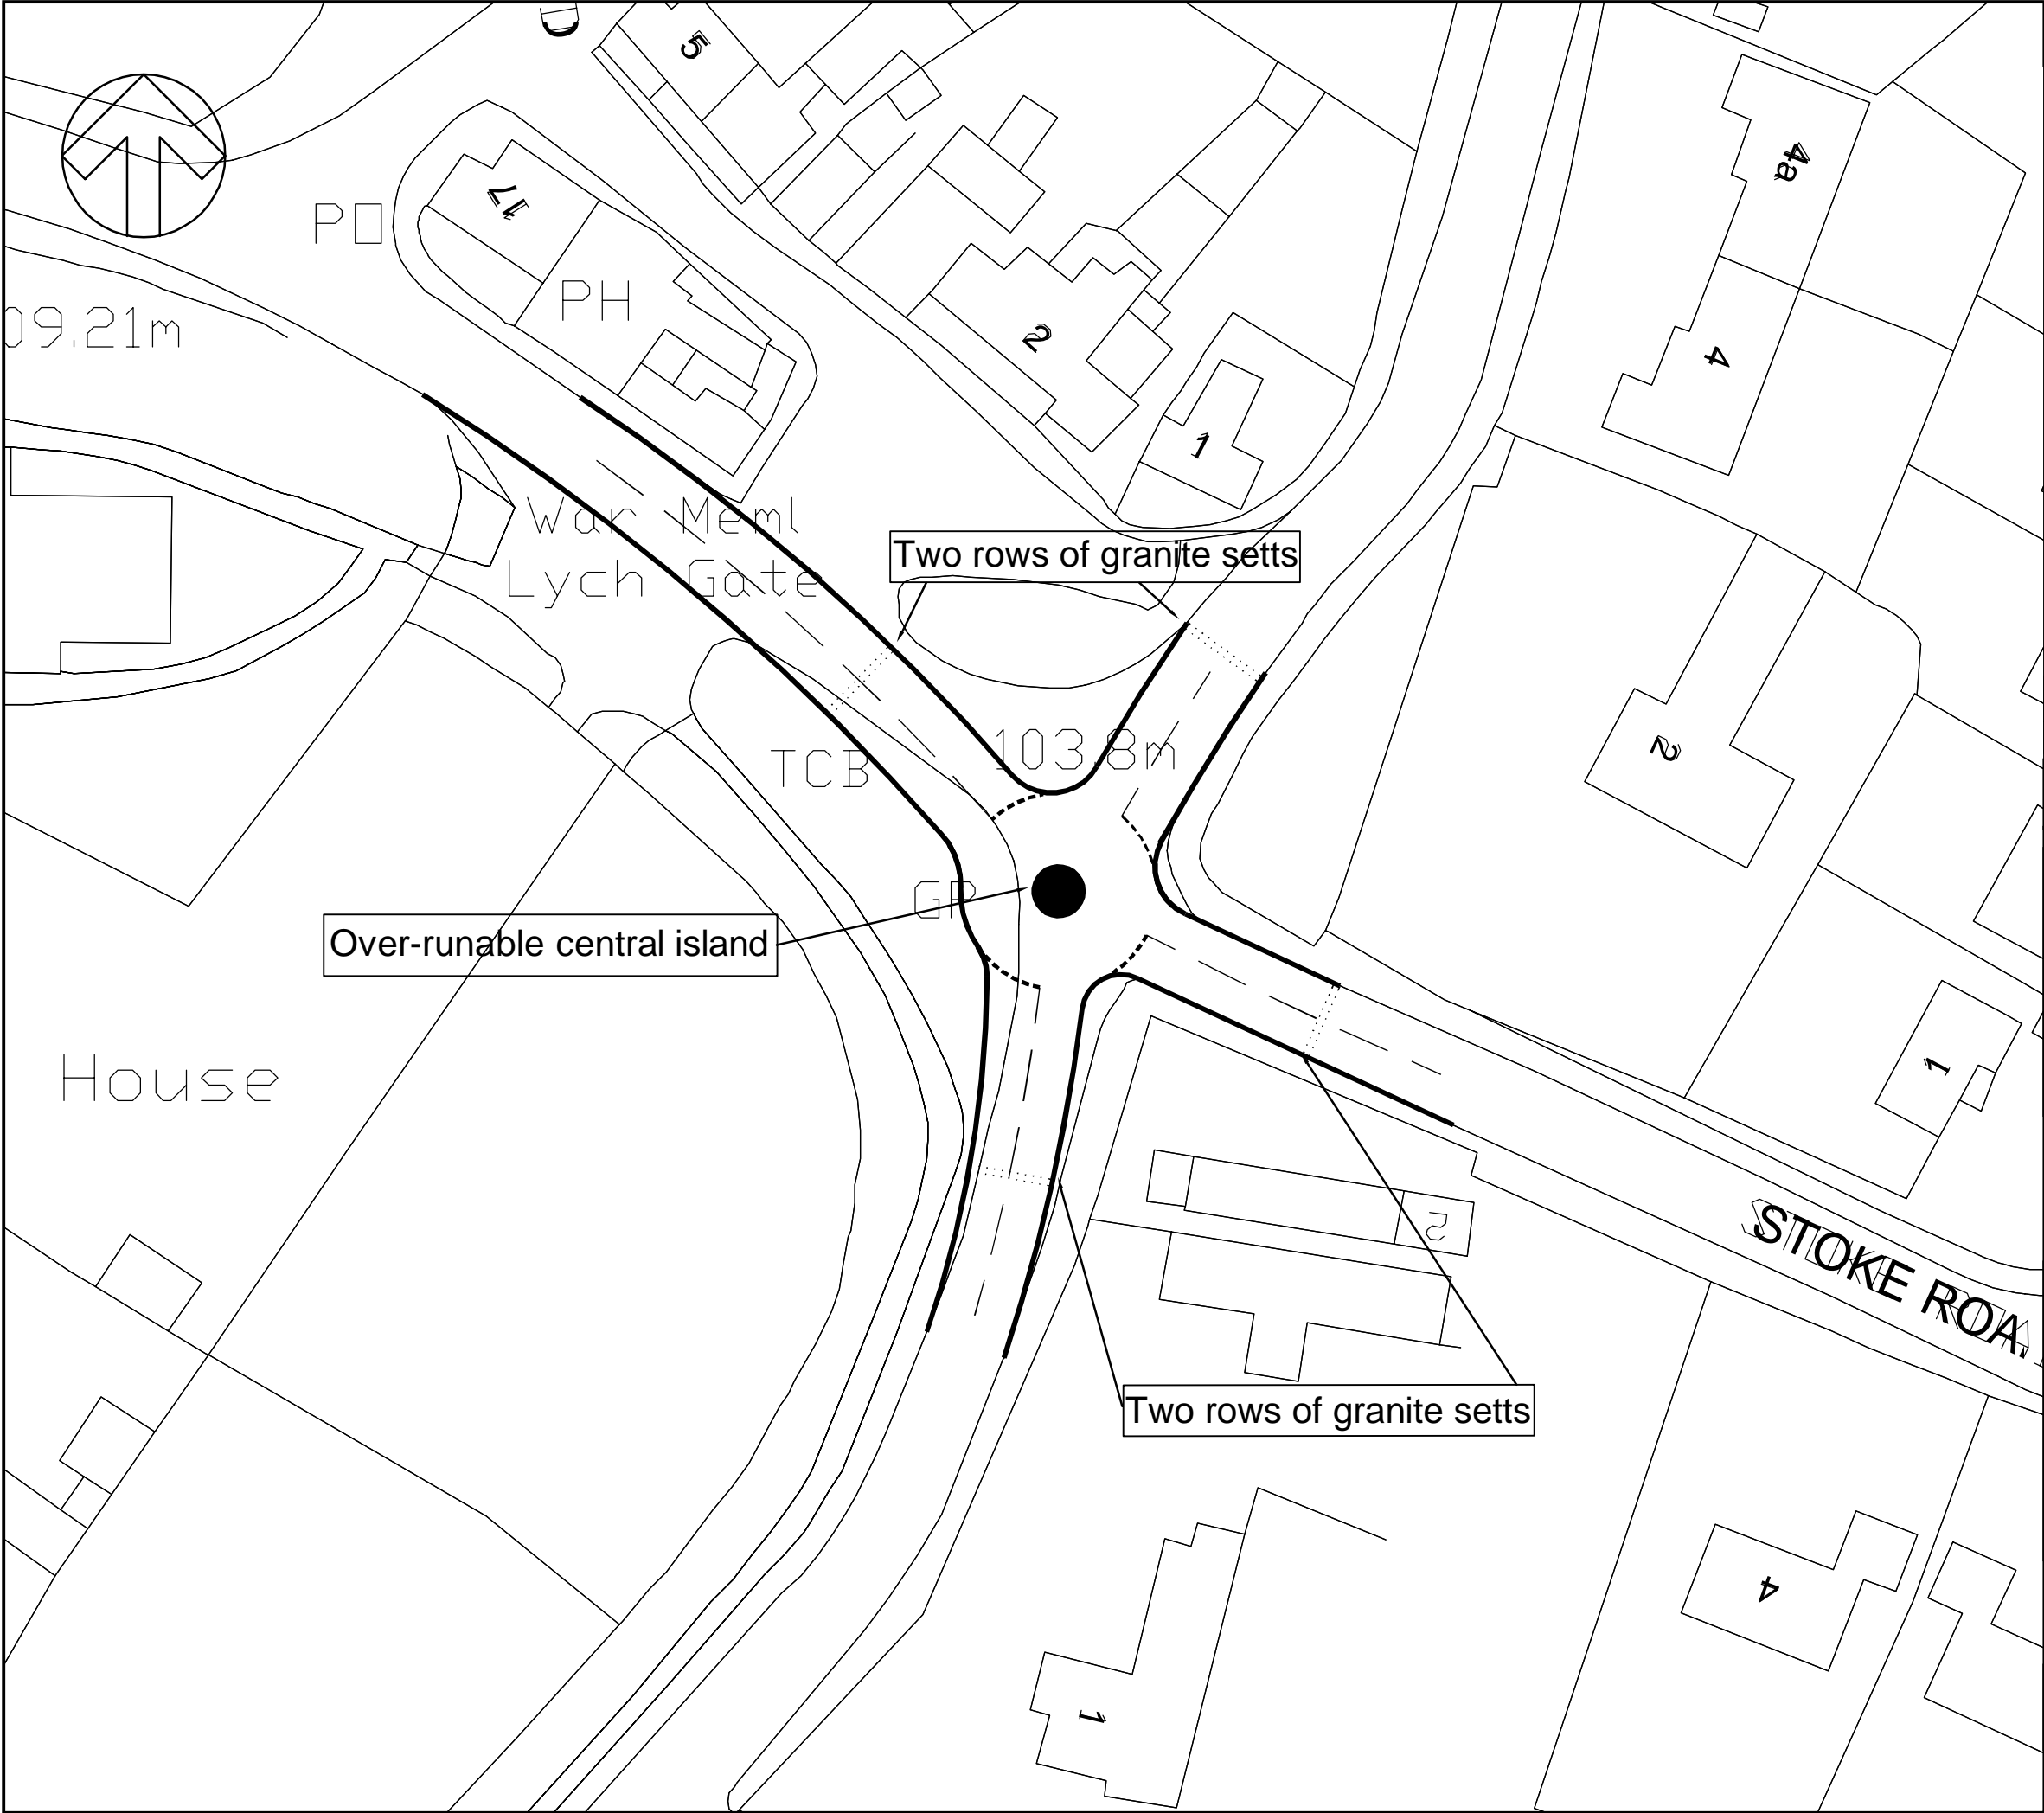

DO NOT SCALE

P01	15/05/2020	SMR	FIRST ISSUE	J5	J5
REV	DATE	BY	DESCRIPTION	CHK	APP

DRAWING STATUS: S0 - WORK IN PROGRESS



2 London Square, Cross Lanes, Guildford, GU1 1UN, UK  
T+ 44 (0) 1483 528 400  
wsp.com

CLIENT: South West Milton Keynes Consurtium

ARCHITECT:

PROJECT: South West Milton Keynes

TITLE: Junction 3 Mitigation Layout  
Whaddon Road / Stoke Road  
Mini - roundabout

SCALE @ A3: 1:500	CHECKED: JS	APPROVED: JS
PROJECT No: 70069442	DESIGNED: JS	DRAWN: SMR
		DATE: May 20

DRAWING No: 70069442-002	REV: P01
-----------------------------	-------------

© WSP UK Ltd






Notes

- 1) Existing rumble strips approaching gateways to be re-painted.
- 2) The need for existing road markings to be reviewed as part of detailed design.

Key

Please refer to the A3 drawings for a more detailed view:

Location A	-	D028D
Location B	-	D029D
Location C	-	D030D
Location D	-	D031D
Location E	-	D033D
Location F	-	D033D
Location G	-	D034D
Location H	-	D035D
Location I	-	D036D
Location J	-	D037D

At original drawing size (A3) this line measures 50mm							Cad Ref. No. L:\106xxx\1067760 South West Milton Keynes\12 Dwgs		Drawn JK	Date 21-02-17	Checked MP	Date 21-02-17	Approved MP	Date 21-02-17
<div>Notes</div> <div>Contains OS data © Crown copyright [and database right] (2015)</div> <div>SUBJECT TO CONFIRMATION OF HIGHWAY OWNERSHIP OF LAND</div>							Project SOUTH WEST MILTON KEYNES					Scale 1:5000@A1		
												Job No. 1067760		
							Title PROPOSED TRAFFIC CALMING STRATEGY FOR NEWTON LONGVILLE			<div>Export House Woking, Surrey. GU21 6QX</div> <div>Tel: +44 (0)1483 731000</div> <div>Fax: +44 (0)1483 731010</div>		Client SWMK Consortium		
												Drawing No. D027		Rev. D
D	Amendments to Individual Drawings	JK	SH	03-03-17	SH									
C	Amendments to Individual Drawings	JK	MP	21-02-17	MP									
B	Additional drawings added and change in bollard size	JK	MP	21-12-16	MP									
A	Bollards added	JK	MP	18-11-16	MP									
Rev.	Amendment	By	Chkd.	Date	Appd.									





View looking North West



View looking South East



WHADDON ROAD

106.2m

At original drawing size (A3) this line measures 50mm



Notes

Reflective bollards to be included at all buildouts and road narrowings to increase visibility of the features during hours of darkness.

Contains OS data © Crown copyright [and database right] (2017)

DRAWING TO BE READ IN CONJUNCTION WITH D027  
TRAFFIC CALMING STRATEGY FOR NEWTON LONGVILLE

D

Amendments to other drawings in set

JK

SH

03-03-17

SH

C

Red Hatching added

JK

MP

21-02-17

MP

B

Additional notation and removal of roundel

JK

MP

21-12-16

MP

A

Roundels added

JK

MP

18-11-16

MP

Rev.

Amendment

By

Chkd.

Date

Appd.

Cad Ref. No. L:\106xxx\1067760 South West Milton Keynes\12 Dwgs

Drawn JK

Date 21-02-17

Checked SH

Date 21-02-17

Approved MP

Date 21-02-17

Project

SOUTH WEST MILTON KEYNES

Title

LOCATION A: SPEED LIMIT BOUNDARY TO WHADDON ROAD

**mouchel**

Export House  
Woking, Surrey. GU21 6QX  
Tel: +44 (0)1483 731000  
Fax: +44 (0)1483 731010


Scale 1:500@A3


Job No. 1067760


Client SWMK Consortium

Drawing No. D028


Rev. D

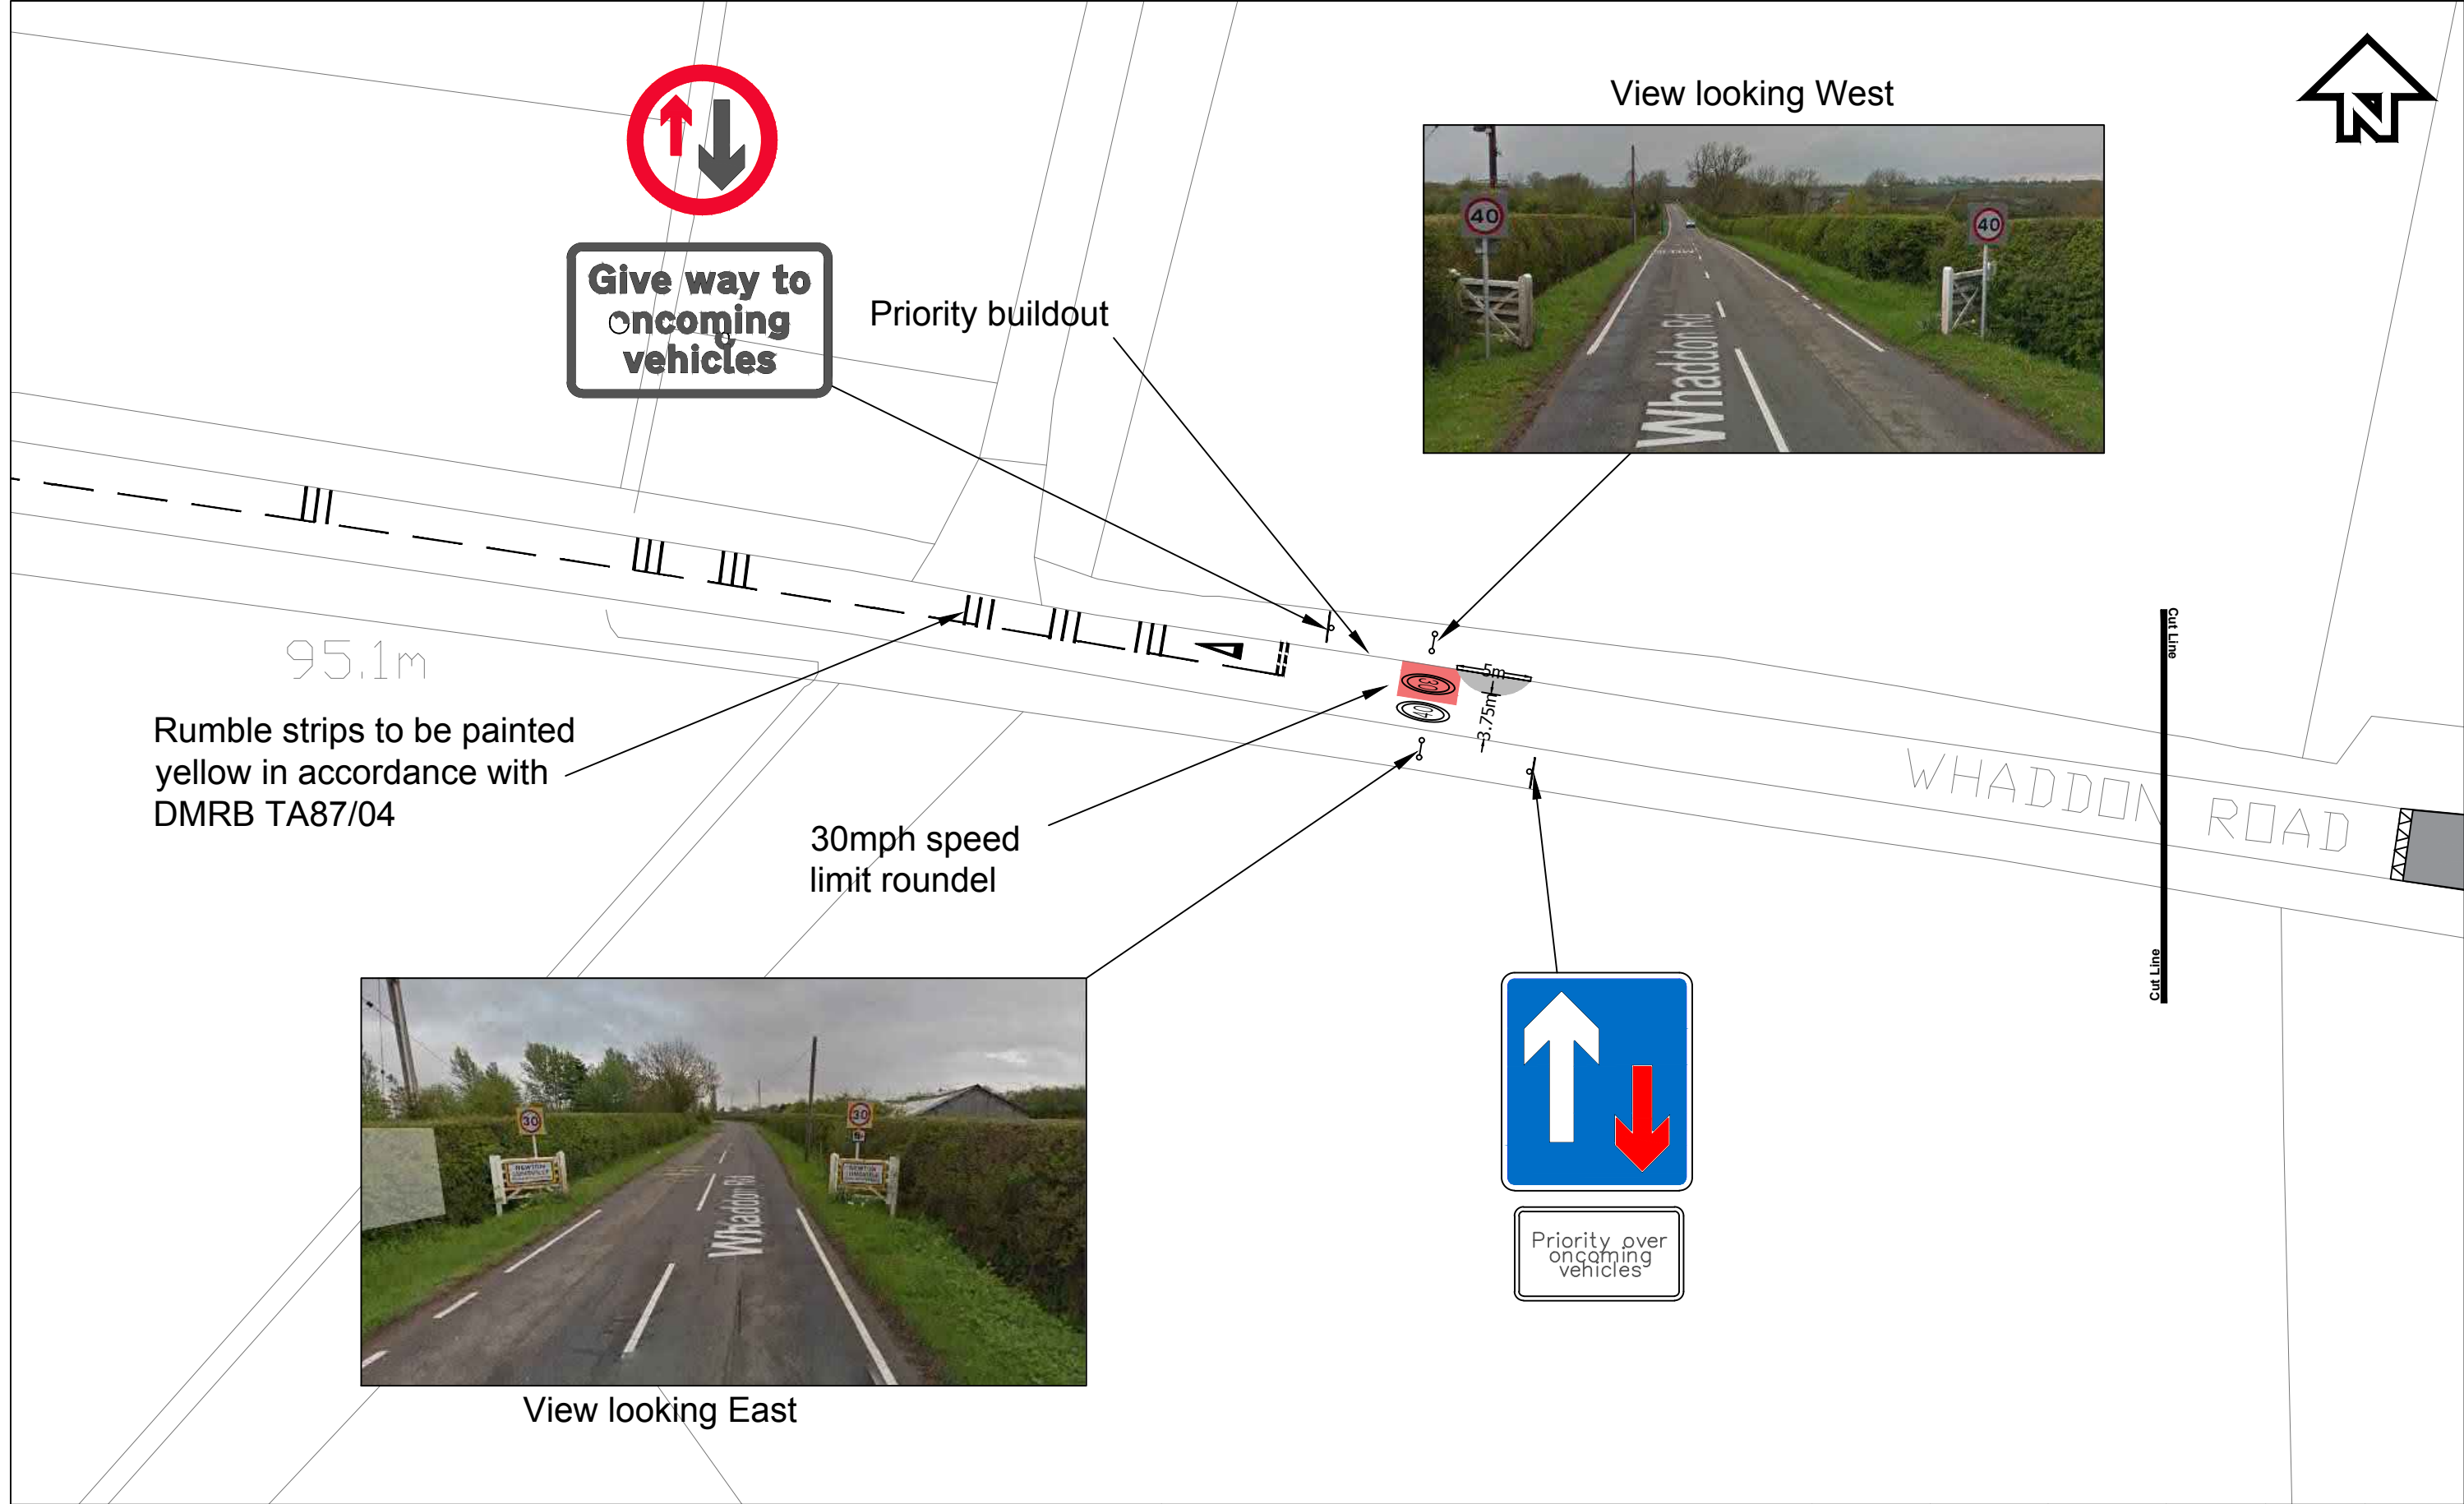

At original drawing size (A3) this line measures 50mm							Cad Ref. No. L:\106xxx\1067760 South West Milton Keynes\12 Dwgs			Drawn JK	Date 21-02-17	Checked SH	Date 21-02-17	Approved MP	Date 21-02-17
<div>Notes</div> <div>Reflective bollards to be included at all buildouts and road narrowings to increase visibility of the features during hours of darkness.</div> <div>Contains OS data © Crown copyright [and database right] (2017)</div> <div>DRAWING TO BE READ IN CONJUNCTION WITH D027 TRAFFIC CALMING STRATEGY FOR NEWTON LONGVILLE</div>	D	Additional features added	JK	SH	03-03-17	SH	Project	SOUTH WEST MILTON KEYNES		Scale 1:500@A3					
	C	Cycle Bypass Added	JK	MP	21-02-17	MP	Title			LOCATION B: ENHANCEMENT TO VILLAGE GATEWAY ON WHADDON ROAD	Job No. 1067760				
	B	Additional notation and change in size of bollards	JK	MP	21-12-16	MP		Client SWMK Consortium							
	A	Addition of roundel	JK	MP	18-11-16	MP		Drawing No. D029					Rev. D		
	Rev.	Amendment	By	Chkd.	Date	Appd.									

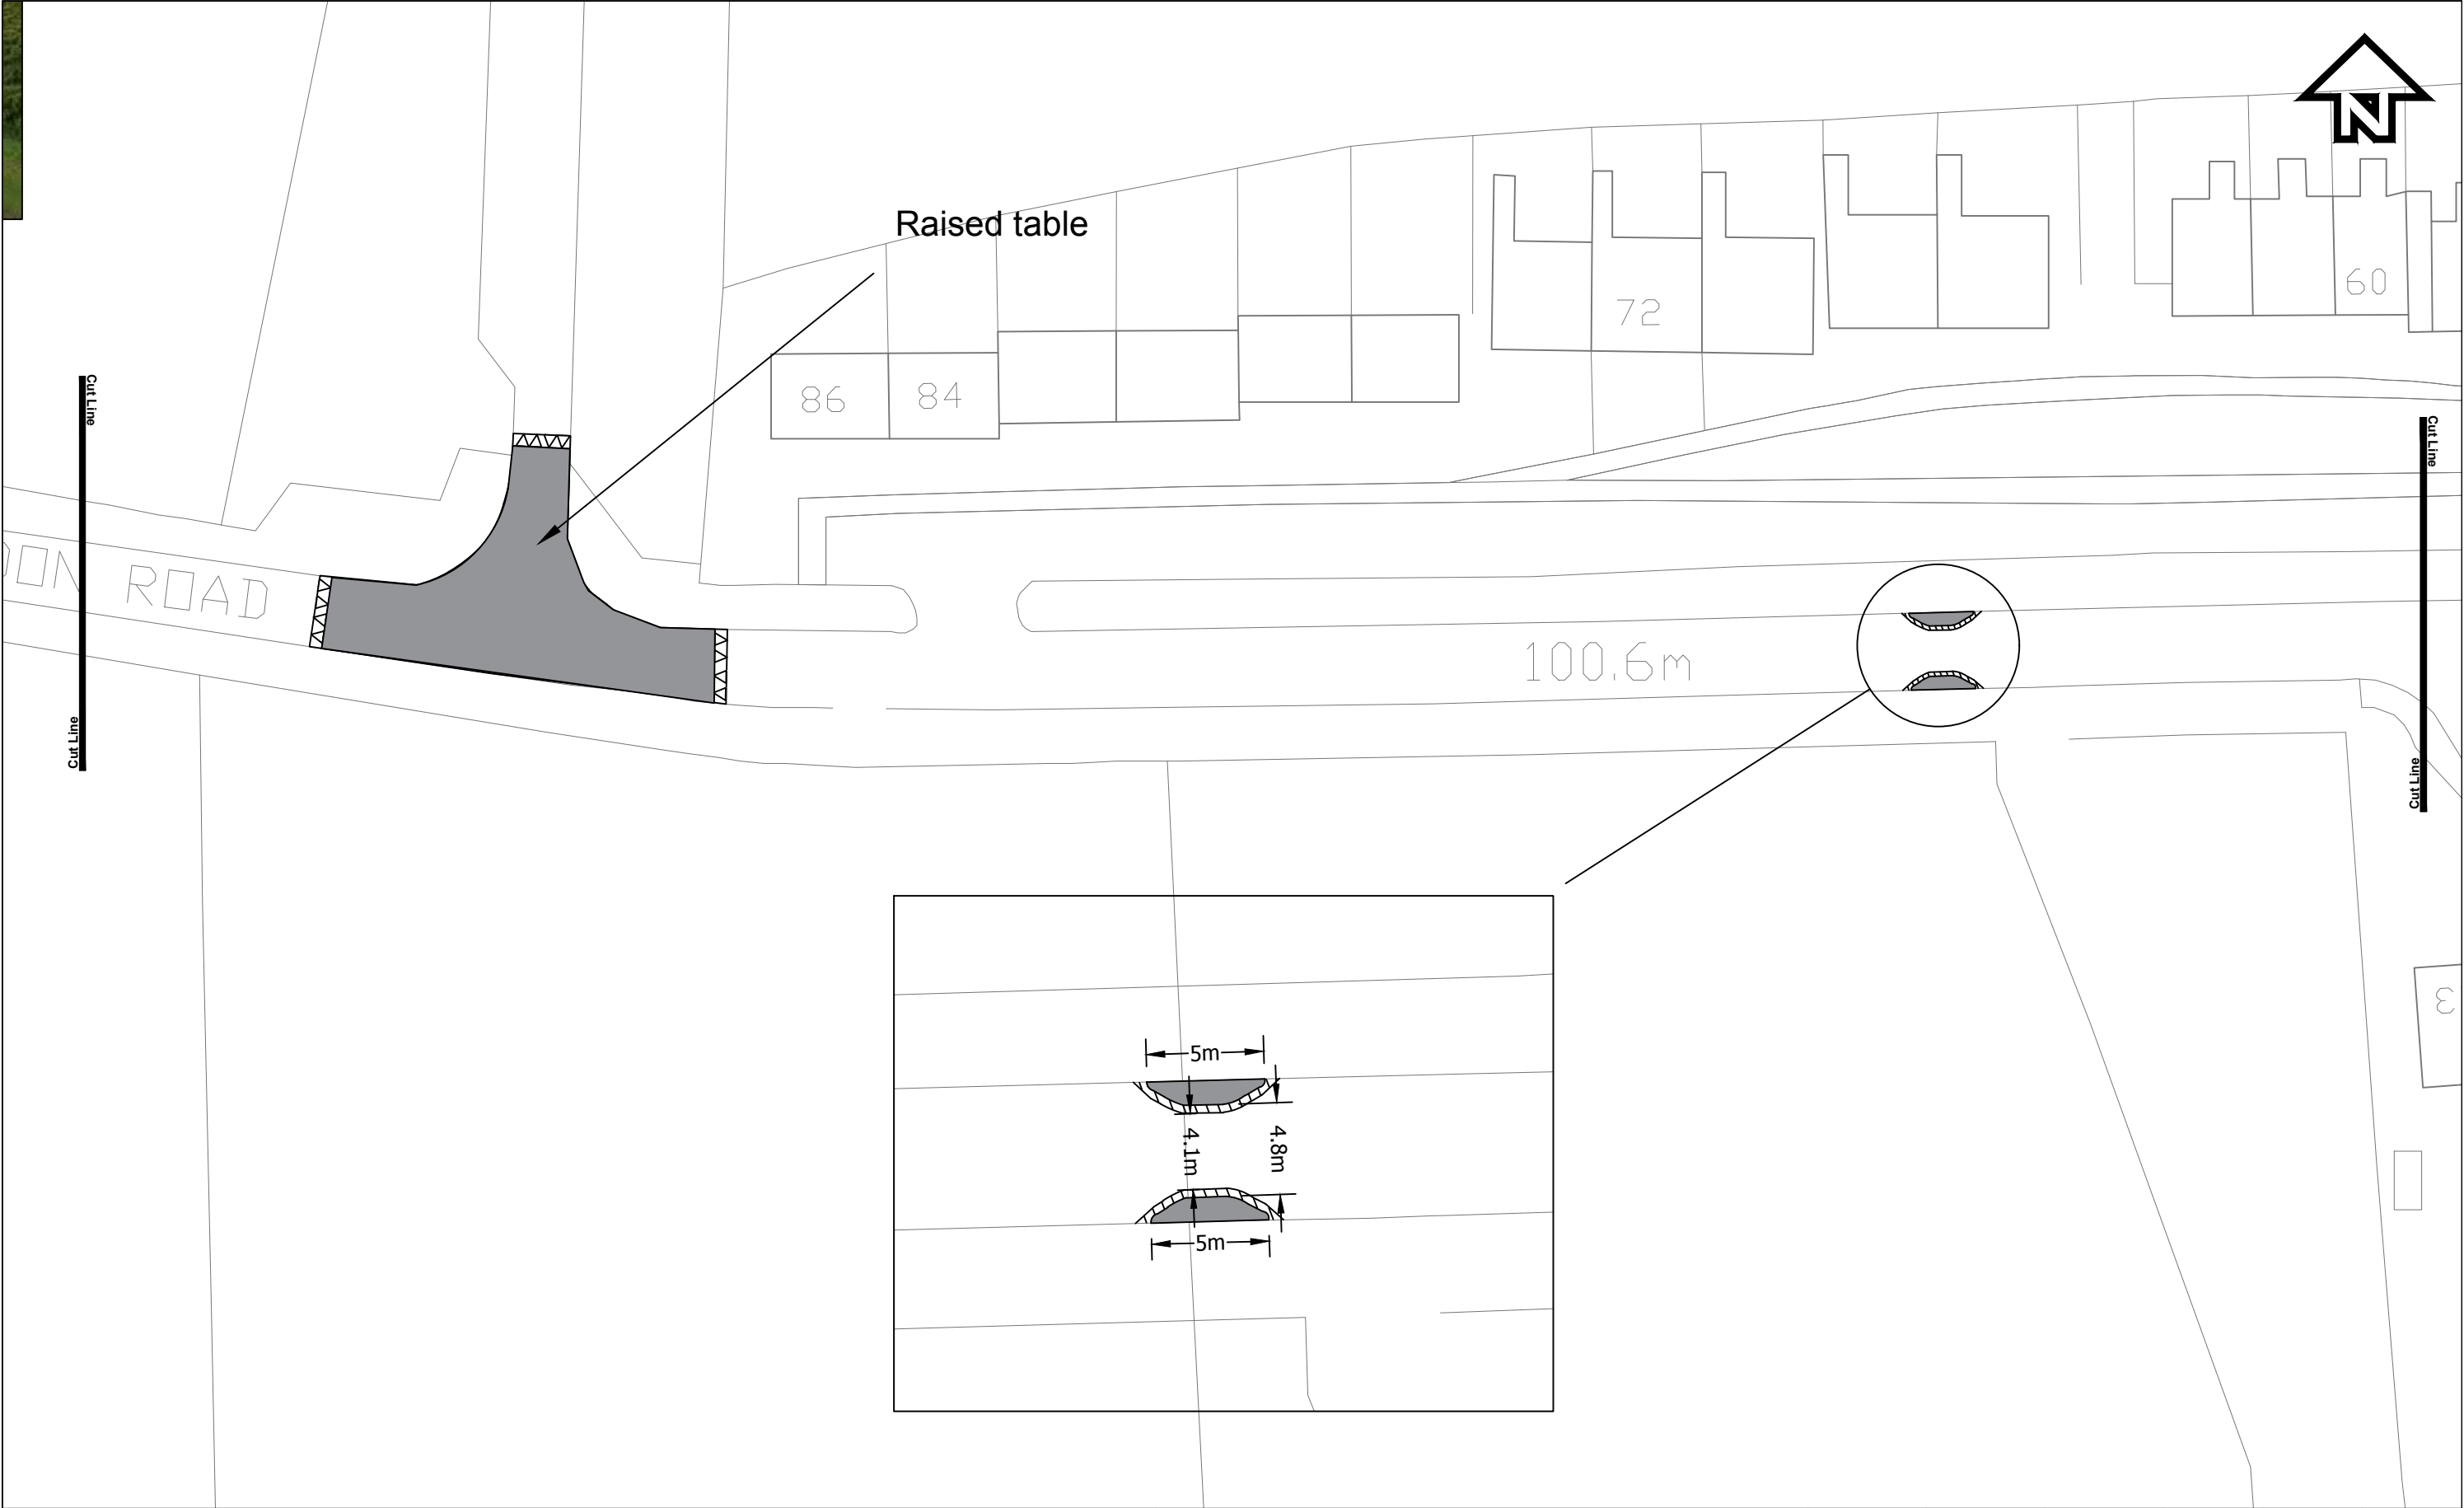


At original drawing size (A3) this line measures 50mm							Cad Ref. No. L:\106xxx\1067760 South West Milton Keynes\12 Dwgs							Drawn JK		Date 21-02-17		Checked SH		Date 21-02-17		Approved MP		Date 21-02-17	
<div>Notes</div> <div>Reflective bollards to be included at all buildouts and road narrowings to increase visibility of the features during hours of darkness.</div> <div>Contains OS data © Crown copyright [and database right] (2017)</div> <div>DRAWING TO BE READ IN CONJUNCTION WITH D027 TRAFFIC CALMING STRATEGY FOR NEWTON LONGVILLE</div>	D	Additional features added	JK	SH	03-03-17	SH	Project SOUTH WEST MILTON KEYNES						<div>mouchel</div>				Scale 1:500@A3								
	C	Widening and Removal of buildouts	JK	MP	21-02-17	MP	Title LOCATION C: ROAD NARROWING ALONG WHADDON ROAD										Job No. 1067760								
	B	Change of scale	JK	MP	21-12-16	MP							Client SWMK Consortium												
	A	Bollards added	JK	MP	18-11-16	MP							Drawing No. D030				Rev. D								
		Rev.	Amendment	By	Chkd.	Date	Appd.																		

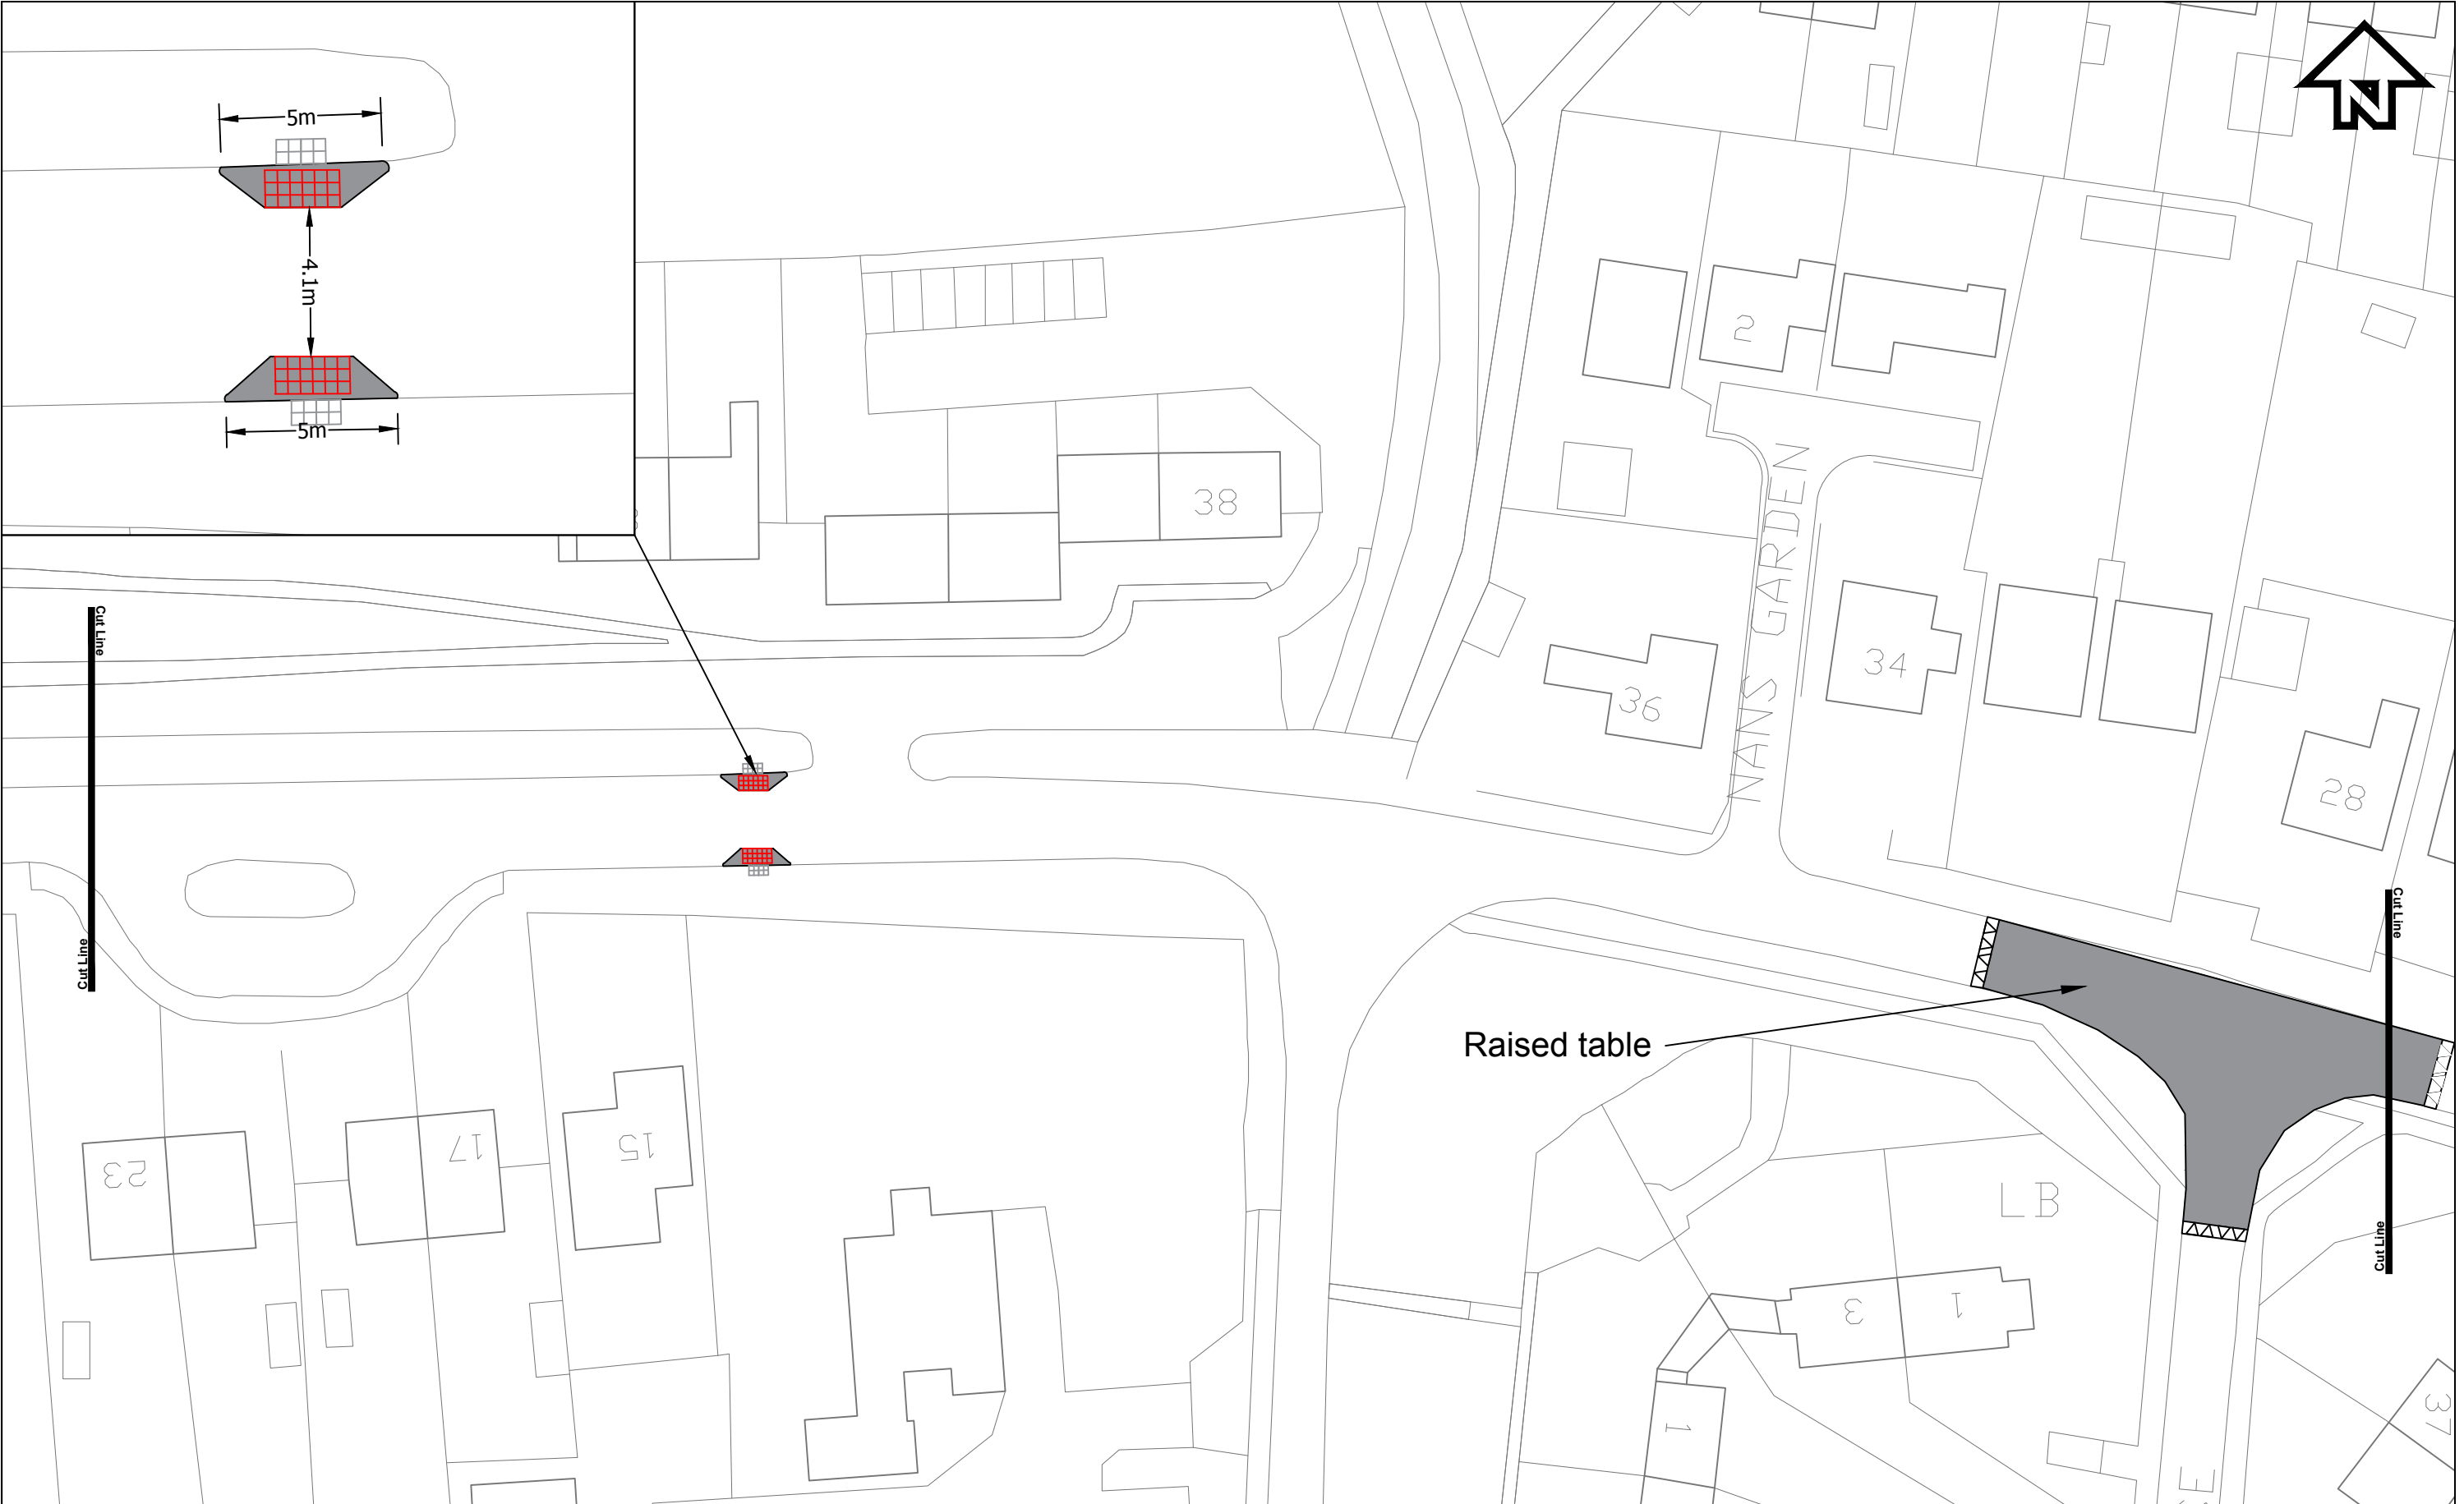


At original drawing size (A3) this line measures 50mm						Cad Ref. No. L:\106xxx\1067760 South West Milton Keynes\12 Dwgs		Drawn JK	Date 21-02-17	Checked SH	Date 21-02-17	Approved MP	Date 21-02-17
<div>Notes</div> <div>Reflective bollards to be included at all buildouts and road narrowings to increase visibility of the features during hours of darkness.</div> <div>Contains OS data © Crown copyright [and database right] (2017)</div> <div>DRAWING TO BE READ IN CONJUNCTION WITH D027 TRAFFIC CALMING STRATEGY FOR NEWTON LONGVILLE</div>	D	Additional features added	JK	SH	03-03-17	SH	Project	SOUTH WEST MILTON KEYNES		<div>mouchel</div>		Scale 1:500@A3	
	C	Build out Relocation	JK	MP	21-02-17	MP						Job No. 1067760	
	B	Change in bollard size and drawings scale	JK	MP	21-12-16	MP	Title	LOCATION D: ROAD NARROWING ALONG WHADDON ROAD		<div>Export House</div> <div>Woking, Surrey. GU21 6QX</div> <div>Tel: +44 (0)1483 731000</div> <div>Fax: +44 (0)1483 731010</div>		Client SWMK Consortium	
	A	Bollards Added	JK	MP	18-11-16	MP						Drawing No. D031	
	Rev.	Amendment	By	Chkd.	Date	Appd.							Rev. D



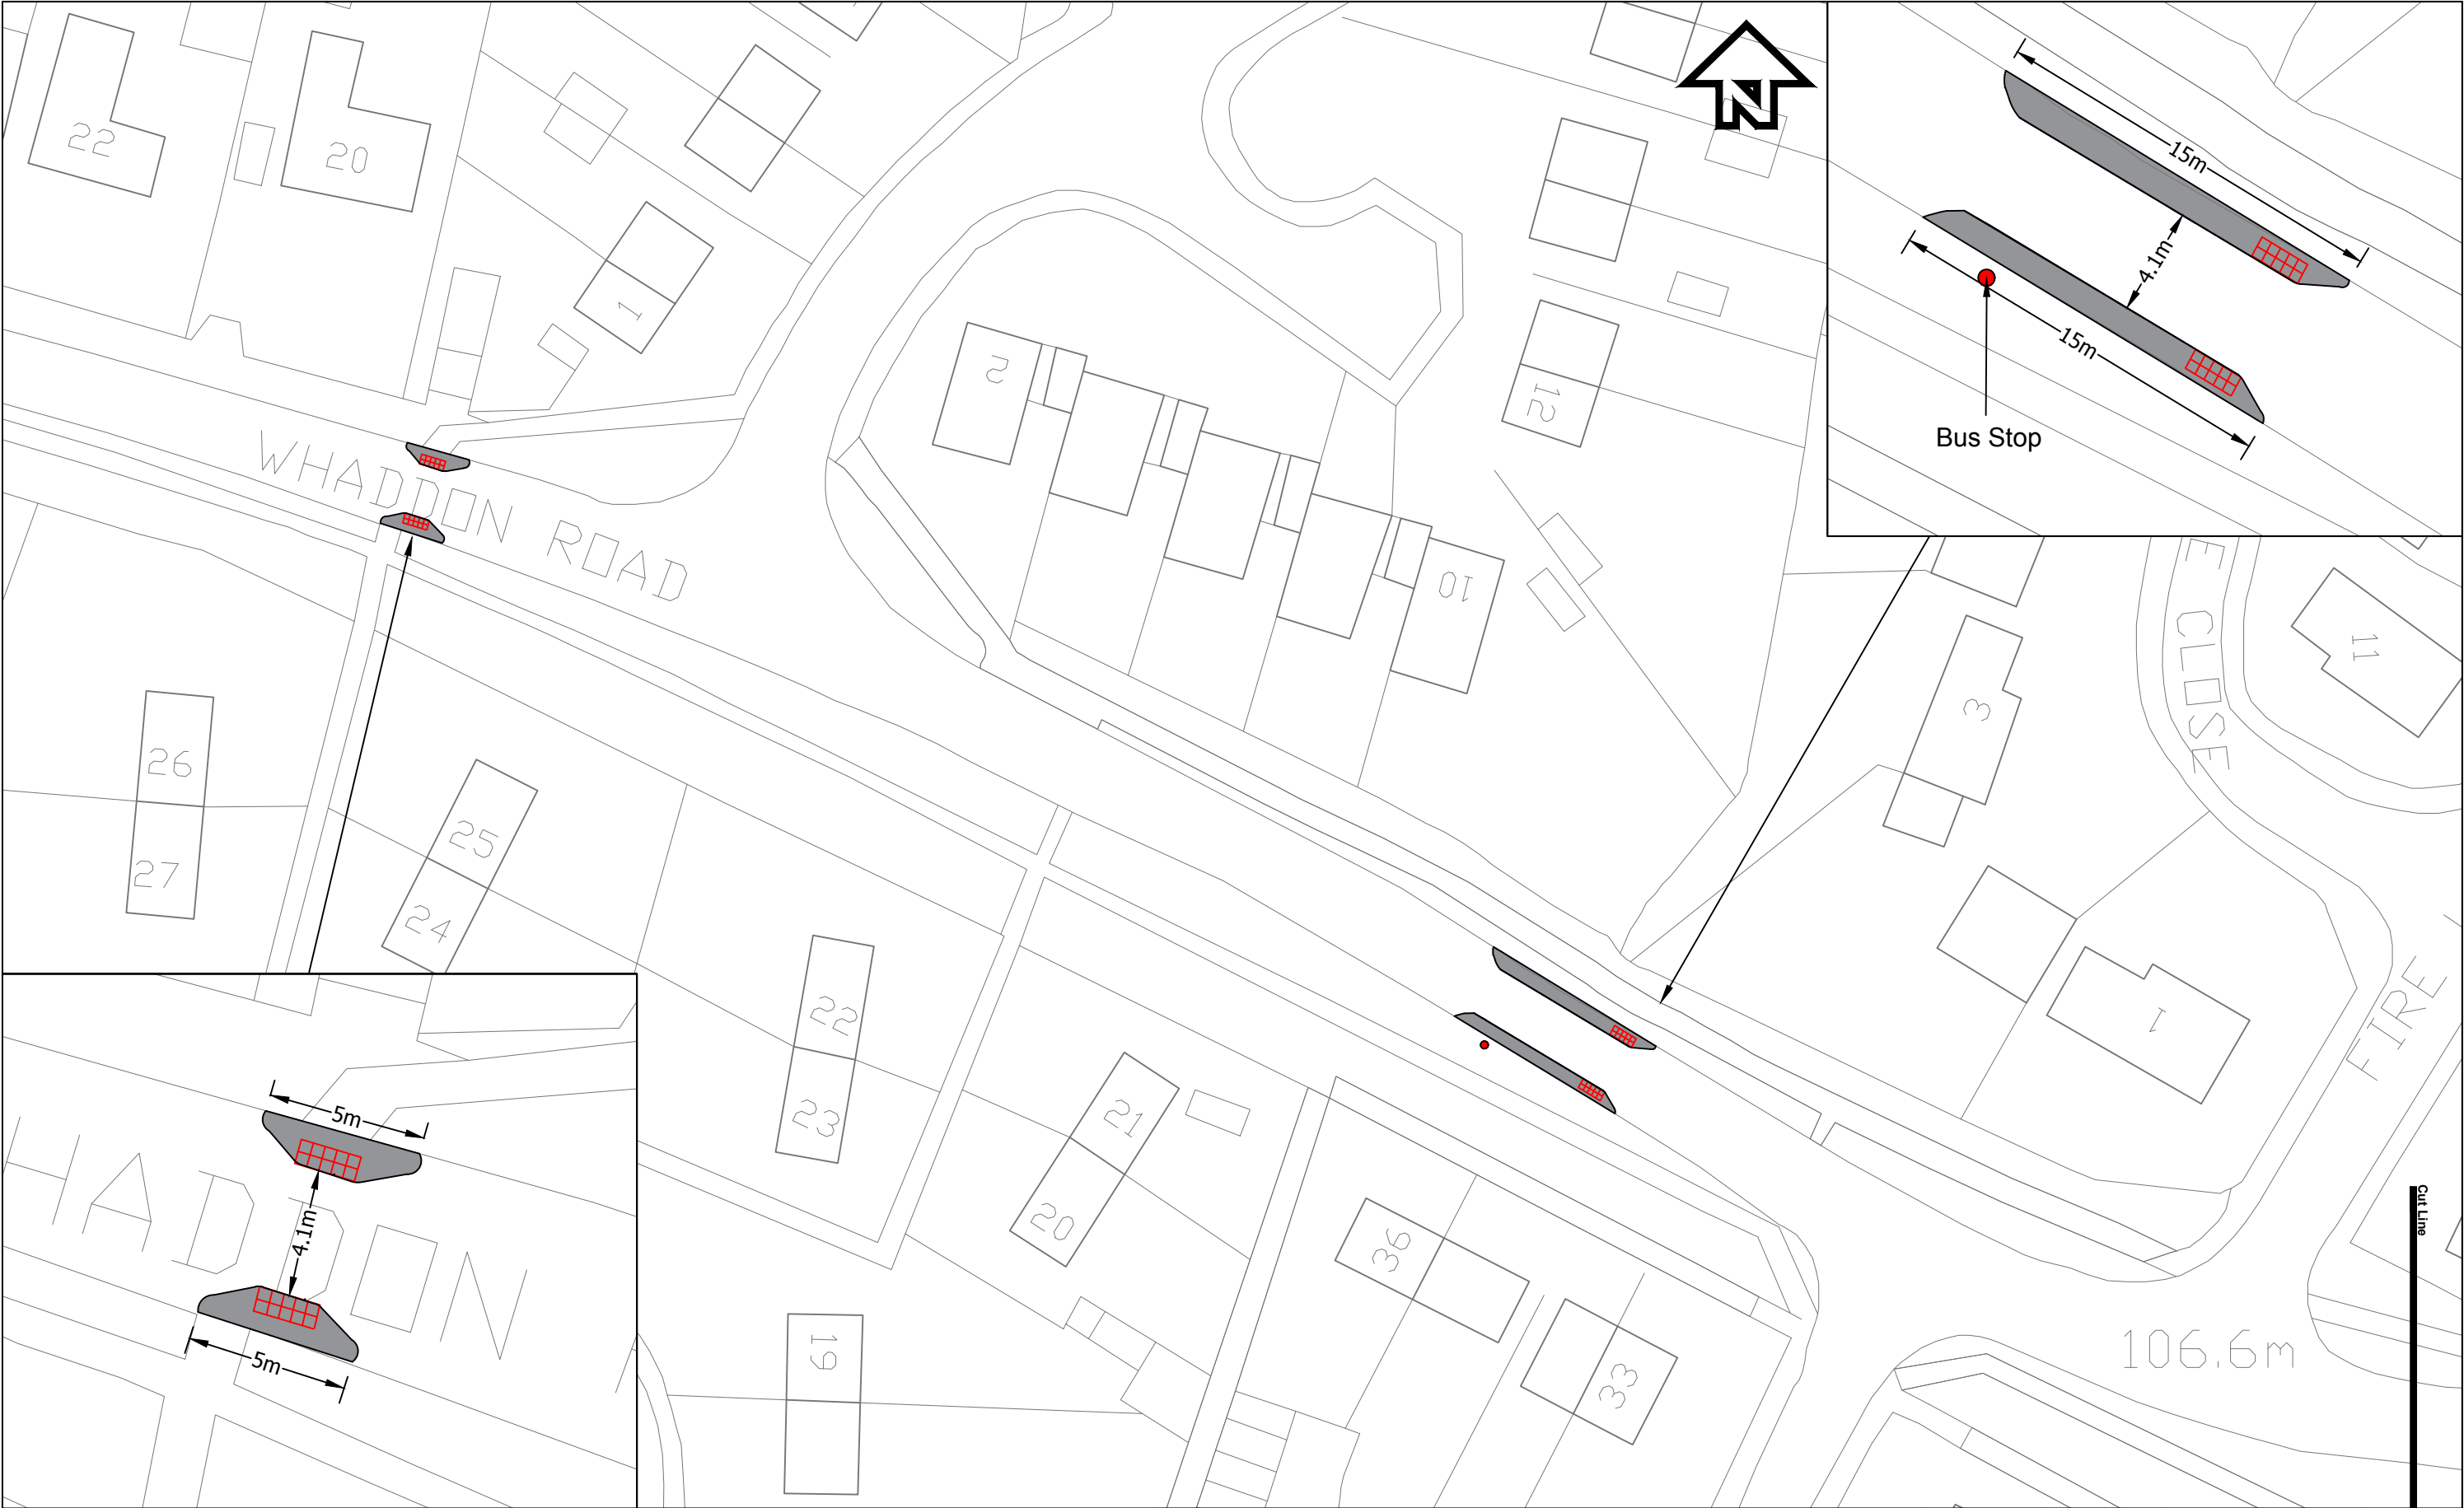


At original drawing size (A3) this line measures 50mm							Cad Ref. No. L:\106xxx\1067760 South West Milton Keynes\12 Dwgs							Drawn JK		Date 21-02-17		Checked SH		Date 21-02-17		Approved MP		Date 21-02-17	
<div>Notes</div> <div>Reflective bollards to be included at all buildouts and road narrowings to increase visibility of the features during hours of darkness.</div> <div>Contains OS data © Crown copyright [and database right] (2017)</div> <div>DRAWING TO BE READ IN CONJUNCTION WITH D027 TRAFFIC CALMING STRATEGY FOR NEWTON LONGVILLE</div>	D	Additional features added					JK	SH	03-03-17		SH	Project	SOUTH WEST MILTON KEYNES				<div>mouchel</div>				Scale 1:500@A3				
	C	Rearrangement of bollards					JK	MP	21-02-17		MP										Job No. 1067760				
	B	Change in bollard size and drawings scale					JK	MP	21-12-16		MP	Title	LOCATION E: ROAD NARROWING AND CROSSING POINTS ALONG WHADDON ROAD				<div>Export House Woking, Surrey. GU21 6QX Tel: +44 (0)1483 731000 Fax: +44 (0)1483 731010</div>				Client SWMK Consortium				
	A	Bollards added					JK	MP	18-11-16		MP										Drawing No. D032				Rev. D
	Rev.	Amendment					By	Chkd.	Date		Appd.														



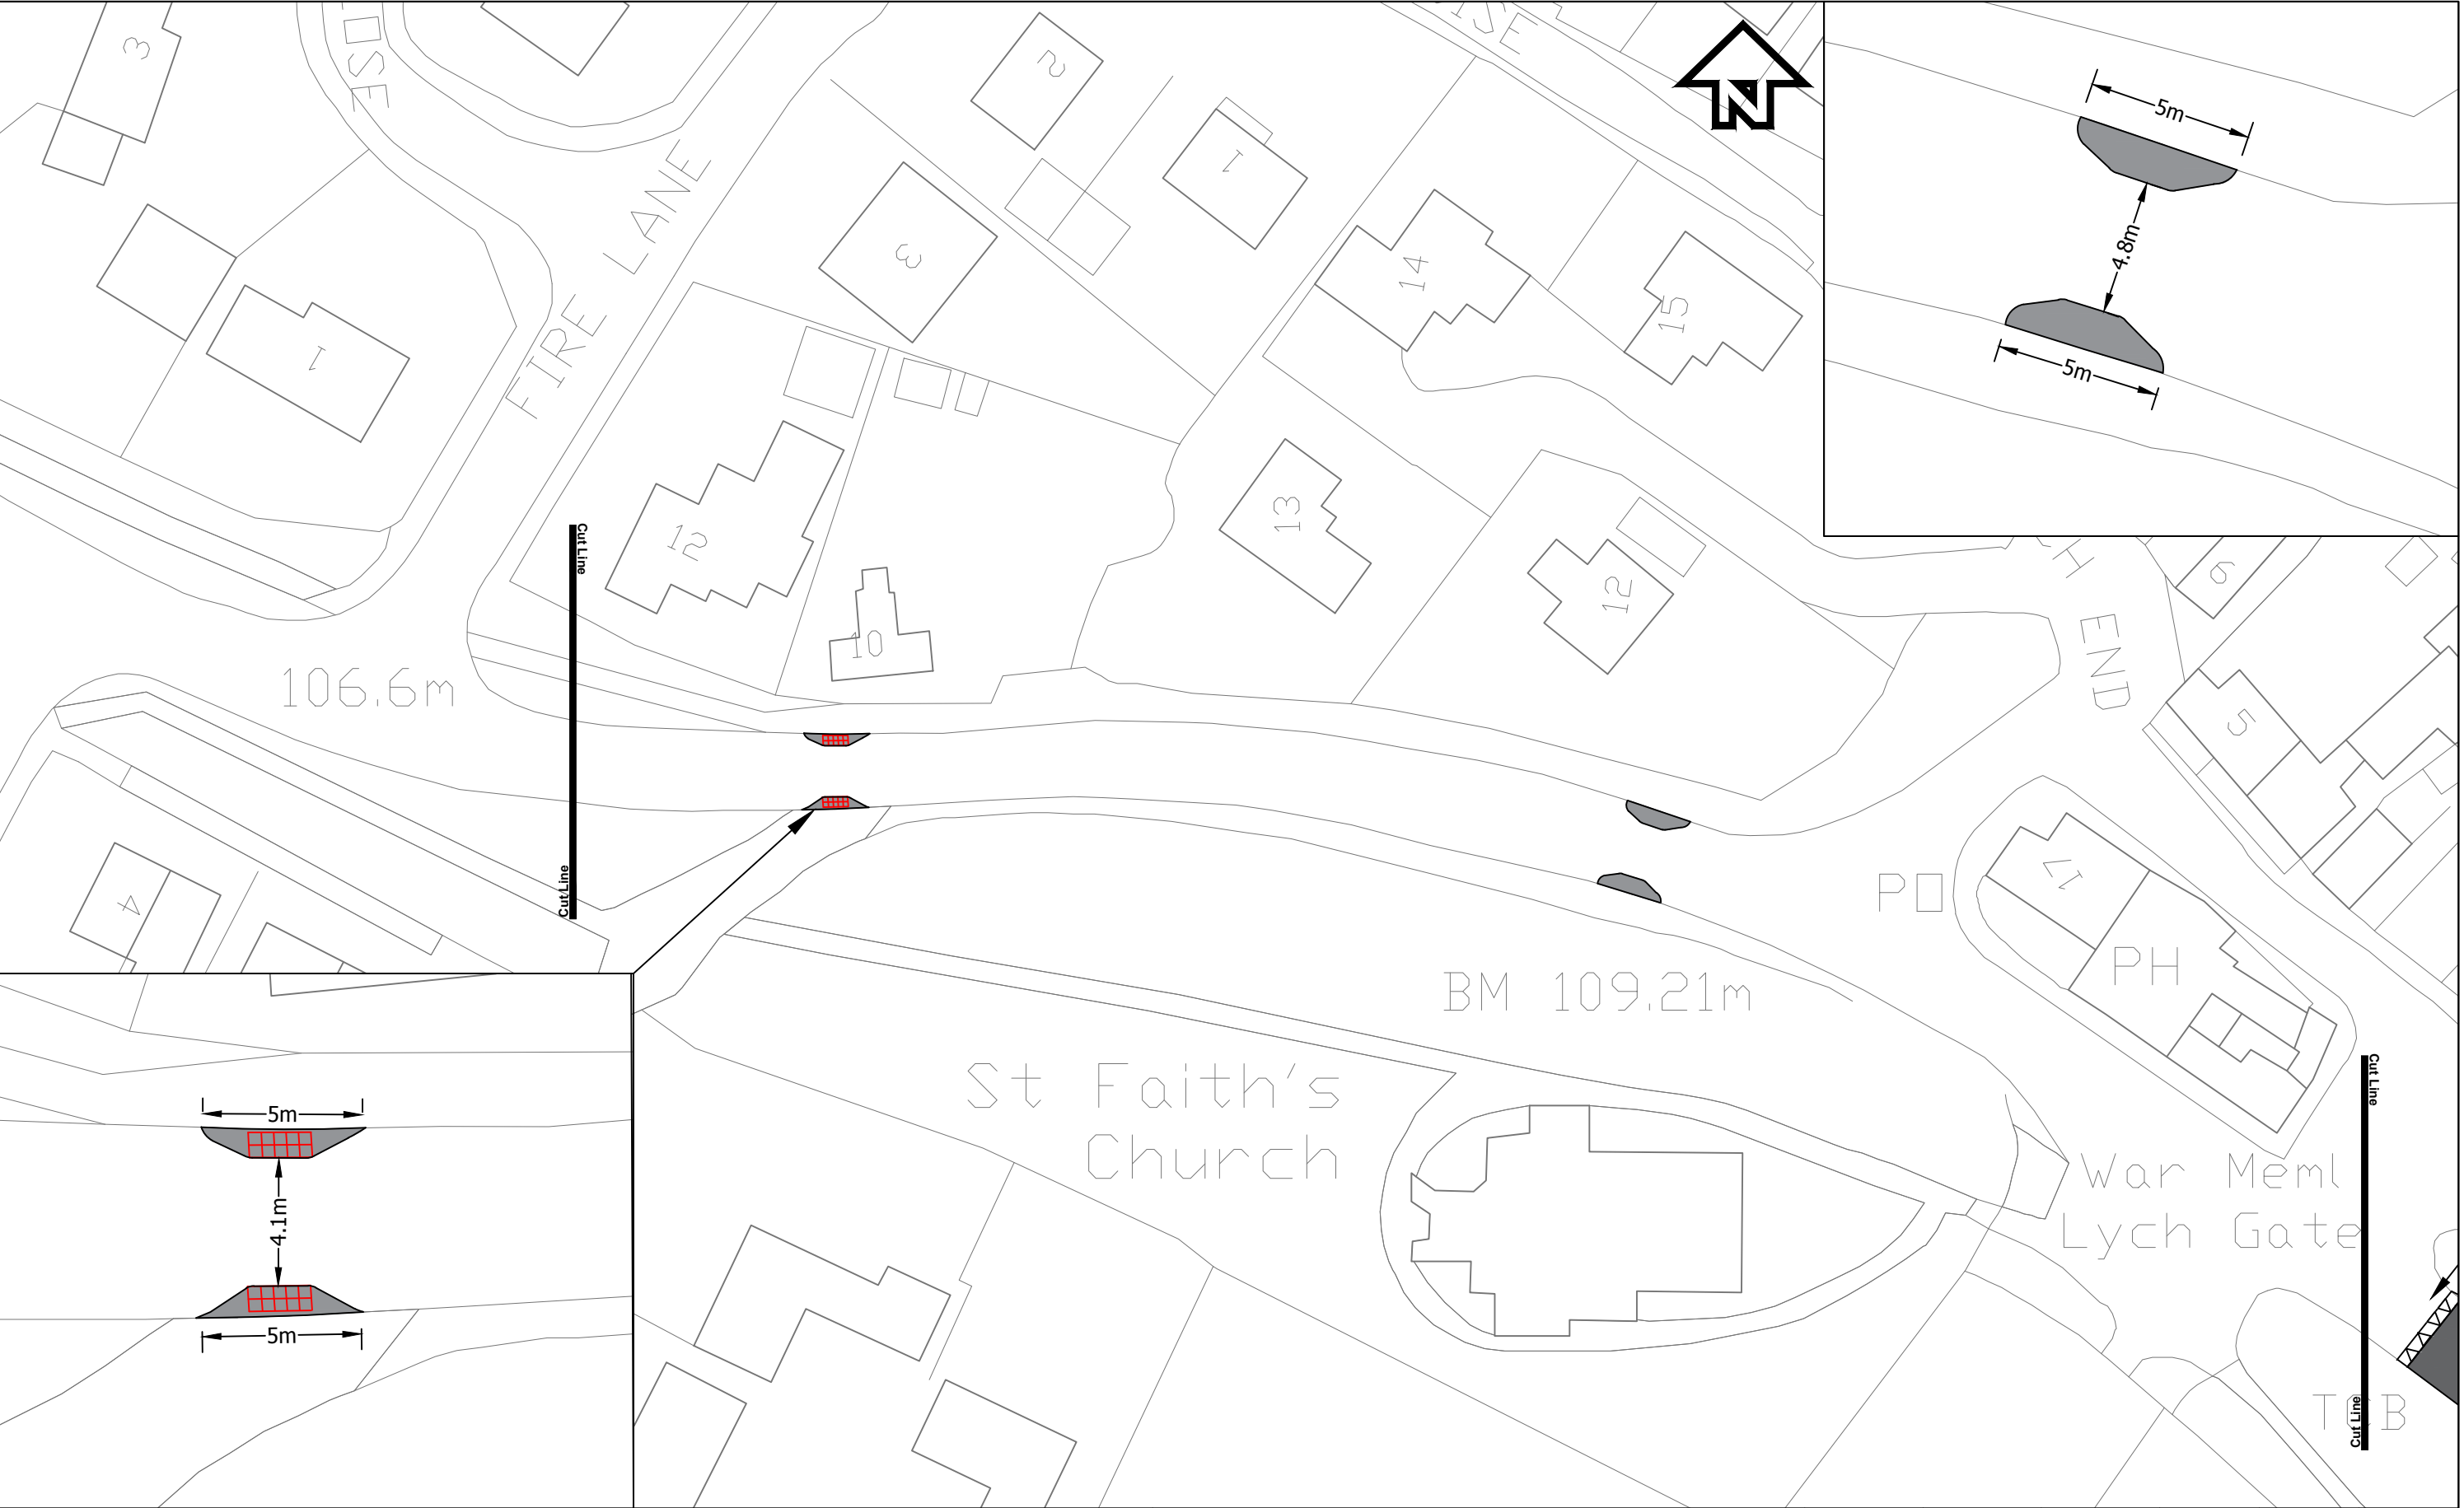

At original drawing size (A3) this line measures 50mm							Cad Ref. No. L:\106xxx\1067760 South West Milton Keynes\12 Dwgs							Drawn JK		Date 21-02-17		Checked SH		Date 21-02-17		Approved MP		Date 21-02-17	
<div>Notes</div> <div>Reflective bollards to be included at all buildouts and road narrowings to increase visibility of the features during hours of darkness.</div> <div>Contains OS data © Crown copyright [and database right] (2017)</div> <div>DRAWING TO BE READ IN CONJUNCTION WITH D027</div> <div>TRAFFIC CALMING STRATEGY FOR NEWTON LONGVILLE</div>	D	Additional features added				JK	SH	03-03-17		SH	<div>Project</div> <div>SOUTH WEST MILTON KEYNES</div>														
	C	Removal and relocation of buildouts				JK	MP	21-02-17		MP															
	B	Change in bollard size and drawings scale				JK	MP	21-12-16		MP	<div>Title</div> <div>LOCATION F: ROAD NARROWING AND CROSSING POINT ALONG WHADDON ROAD</div>														
	A	Bollards added				JK	MP	18-11-16		MP															
	Rev.	Amendment				By	Chkd.	Date		Appd.	<div><div>mouchel</div><div>Export House Woking, Surrey. GU21 6QX Tel: +44 (0)1483 731000 Fax: +44 (0)1483 731010</div></div>														
											<div>Scale 1:500@A3</div> <div>Job No. 1067760</div> <div>Client SWMK Consortium</div> <div>Drawing No. D033</div> <div>Rev. D</div>														

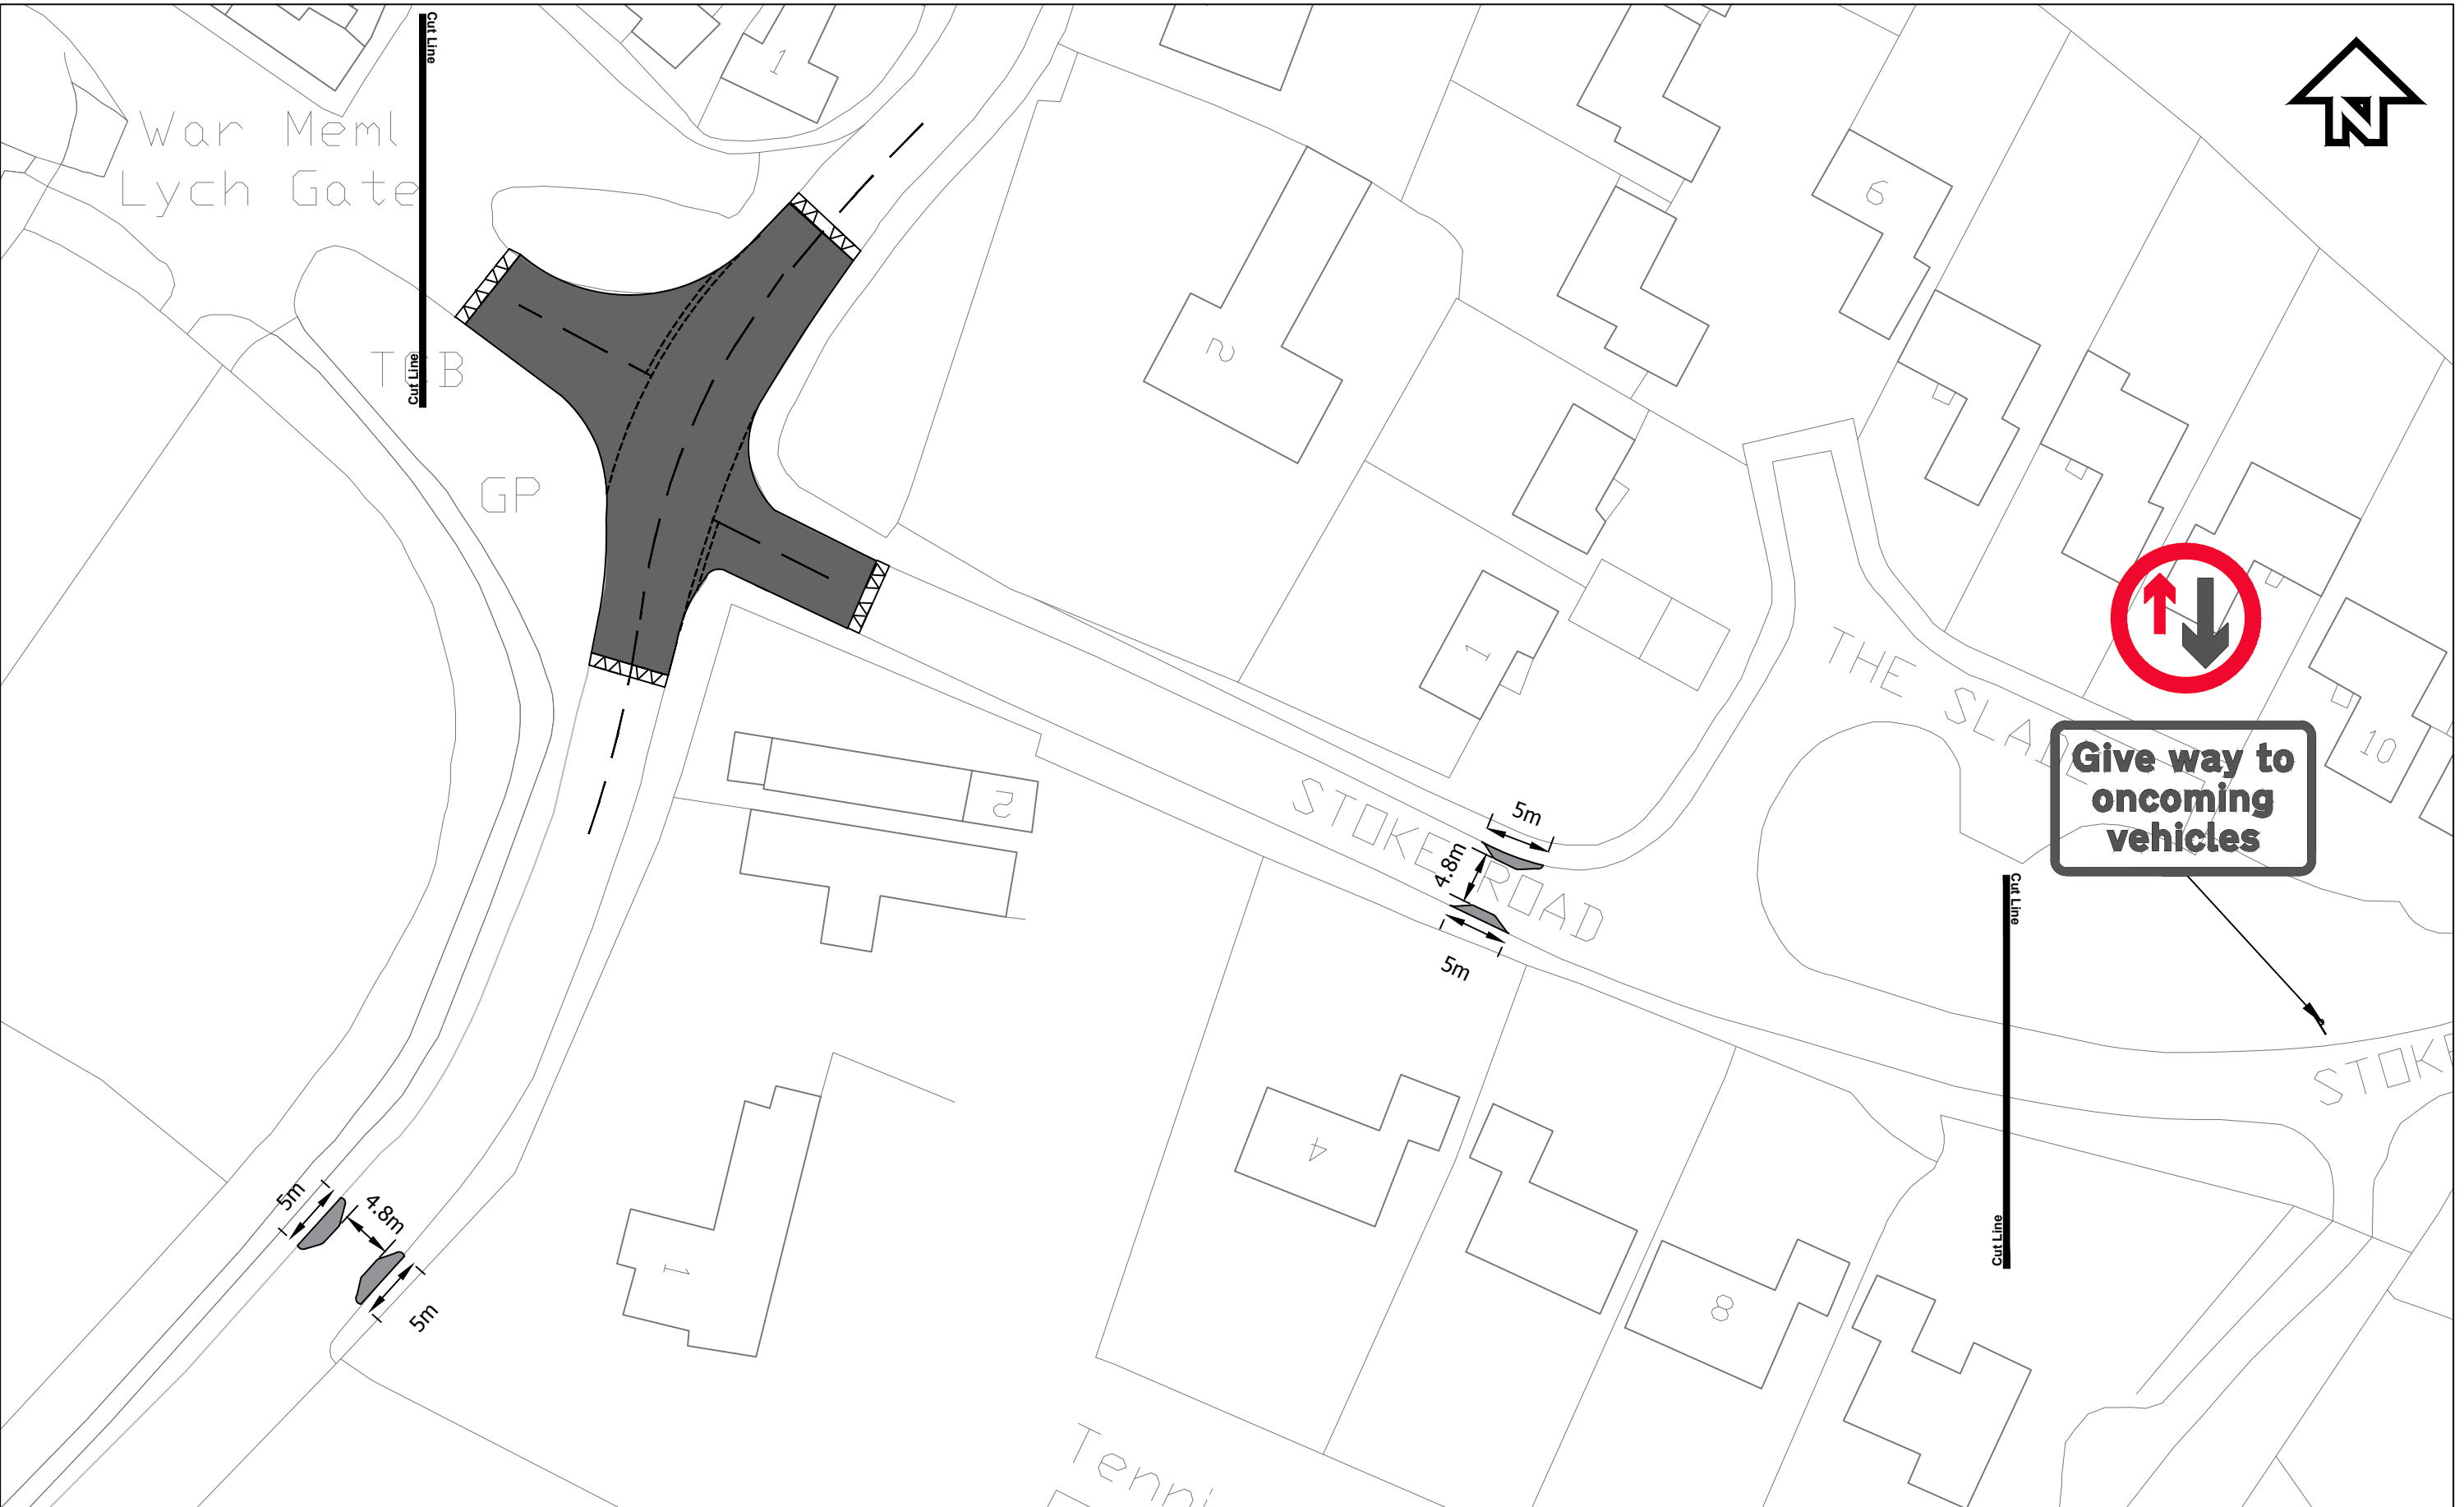


At original drawing size (A3) this line measures 50mm						Cad Ref. No. L:\106xxx\1067760 South West Milton Keynes\12 Dwgs		Drawn JK	Date 21-02-17	Checked SH	Date 21-02-17	Approved MP	Date 21-02-17
<div>Notes</div> <div>Reflective bollards to be included at all buildouts and road narrowings to increase visibility of the features during hours of darkness.</div> <div>Contains OS data © Crown copyright [and database right] (2017)</div> <div>DRAWING TO BE READ IN CONJUNCTION WITH D027 TRAFFIC CALMING STRATEGY FOR NEWTON LONGVILLE</div>	D	Amendments to other drawings in set	JK	SH	03/03/16	SH	Project	SOUTH WEST MILTON KEYNES		<div>mouchel</div>		Scale 1:500@A3	
	C	Removal of roundabout and addition of raised table	JK	MP	21/02/17	MP						Job No. 1067760	
	B	Addition of bollards	CEW	SH	13/06/16	MP	Title	LOCATION G: NEWTON LONGVILLE CROSSROADS		Export House Woking, Surrey. GU21 6QX Tel: +44 (0)1483 731000 Fax: +44 (0)1483 731010		Client SWMK Consortium	
	A	Hatching and Granite strips	CEW	SH	13/06/16	MP						Drawing No. D034	
	Rev.	Amendment	By	Chkd.	Date	Appd.	Potential Mitigation Scheme						Rev. D






View looking West

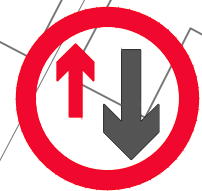

**Give way to  
oncoming  
vehicles**


95.9m

Rumble strips to be yellow in  
accordance with DMRB TA 8/04

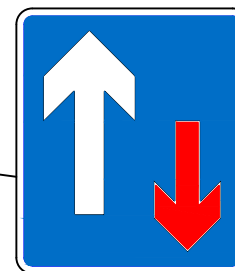

Priority over  
oncoming  
vehicles

Proposed roundels and  
red shading

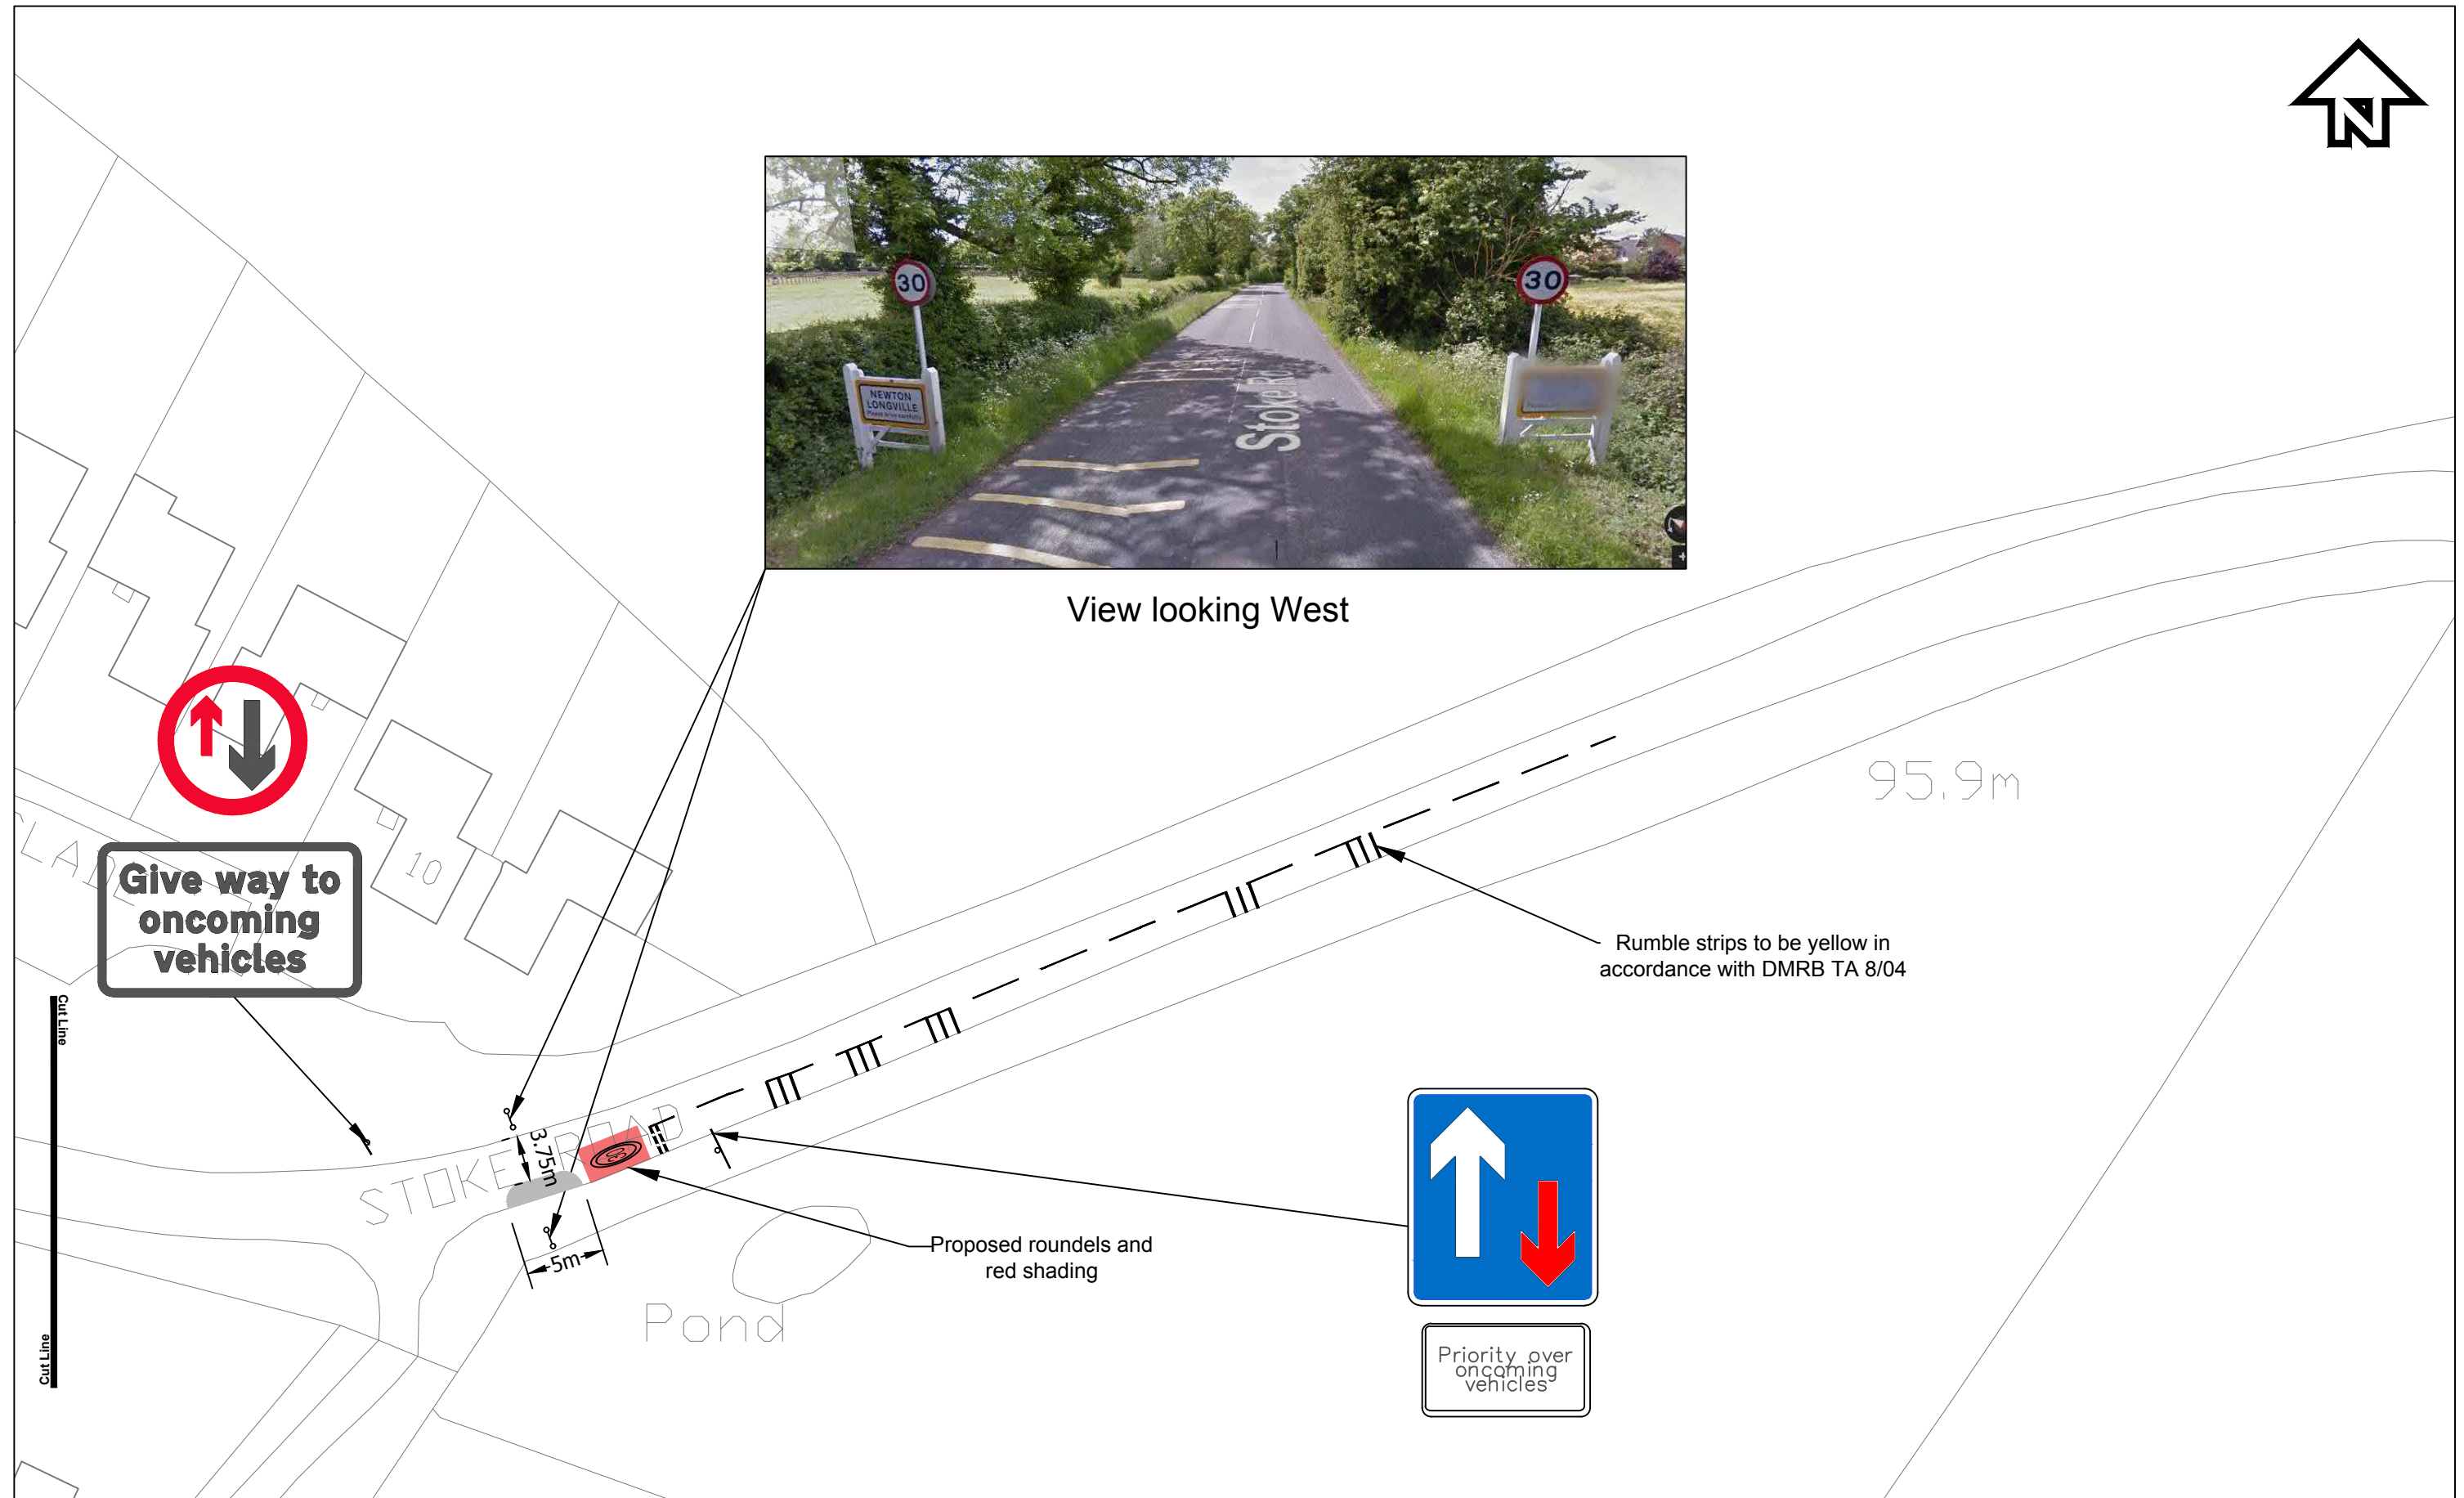

At original drawing size (A3) this line measures 50mm


**Notes**  
Reflective bollards to be included at all buildouts and road narrowings to increase visibility of the features during hours of darkness.  
Contains OS data © Crown copyright [and database right] (2017)  
**DRAWING TO BE READ IN CONJUNCTION WITH D027  
TRAFFIC CALMING STRATEGY FOR NEWTON LONGVILLE**

D	Amendments to other drawings in set	JK	SH	03-03-17	SH
C	Relocation of Build out and Rumble Strips	JK	MP	21-02-17	MP
B	Change in bollard size and additional notes	JK	MP	21-12-16	MP
A	Addition of bollards	JK	MP	18-11-16	MP
Rev.	Amendment	By	Chkd.	Date	Appd.

Cad Ref. No. L:\106xxx\1067760 South West Milton Keynes\12 Dwgs

Drawn JK	Date 21-02-17	Checked SH	Date 21-02-17	Approved MP	Date 21-02-17
----------	---------------	------------	---------------	-------------	---------------

Project  
**SOUTH WEST MILTON KEYNES**  
Title  
**LOCATION H: ENHANCEMENT TO VILLAGE  
GATEWAY ON STOKE ROAD**




Export House  
Woking, Surrey. GU21 6QX  
Tel: +44 (0)1483 731000  
Fax: +44 (0)1483 731010

Scale 1:500@A3	Client SWMK Consortium
Job No. 1067760	Drawing No. D035
	Rev. D



Proposed gateway 96.6m

Rumble strip to be yellow in accordance with DMRB TA87/04

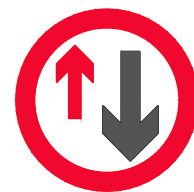

Give way to oncoming vehicles



Proposed gateway




View looking South

30 mph speed limit roundel

Priority buildout

3.75m

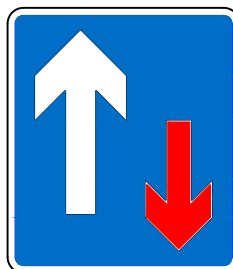

Priority over oncoming vehicles



View looking South

SPEED LIMIT TO BE RELOCATED TO GATEWAY IF REQUIRED BY BCC

At original drawing size (A3) this line measures 50mm

Notes  
Reflective bollards to be included at all buildouts and road narrowings to increase visibility of the features during hours of darkness.  
Contains OS data © Crown copyright [and database right] (2017)  
DRAWING TO BE READ IN CONJUNCTION WITH D027  
TRAFFIC CALMING STRATEGY FOR NEWTON LONGVILLE

D	Amendments to other drawings in set	JK	SH	03-03-17	SH
C	Gateway Relocated 50m North	JK	MP	21-02-17	MP
B	Additional notation and removal of roundel	JK	MP	21-12-16	MP
A	Roundels added	JK	MP	18-11-16	MP
Rev.	Amendment	By	Chkd.	Date	Appd.

Cad Ref. No. L:\106xxx\1067760 South West Milton Keynes\12 Dwgs

Drawn JK

Date 21-02-17

Checked SH

Date 21-02-17

Approved MP

Date 21-02-17

Project

SOUTH WEST MILTON KEYNES

Title

LOCATION I: ENHANCEMENT TO VILLAGE GATEWAY ON BLETCHLEY ROAD

mouchel

Export House  
Woking, Surrey. GU21 6QX  
Tel: +44 (0)1483 731000  
Fax: +44 (0)1483 731010

Scale 1:500@A3


Job No. 1067760

Client SWMK Consortium

Drawing No. D036


Rev. D



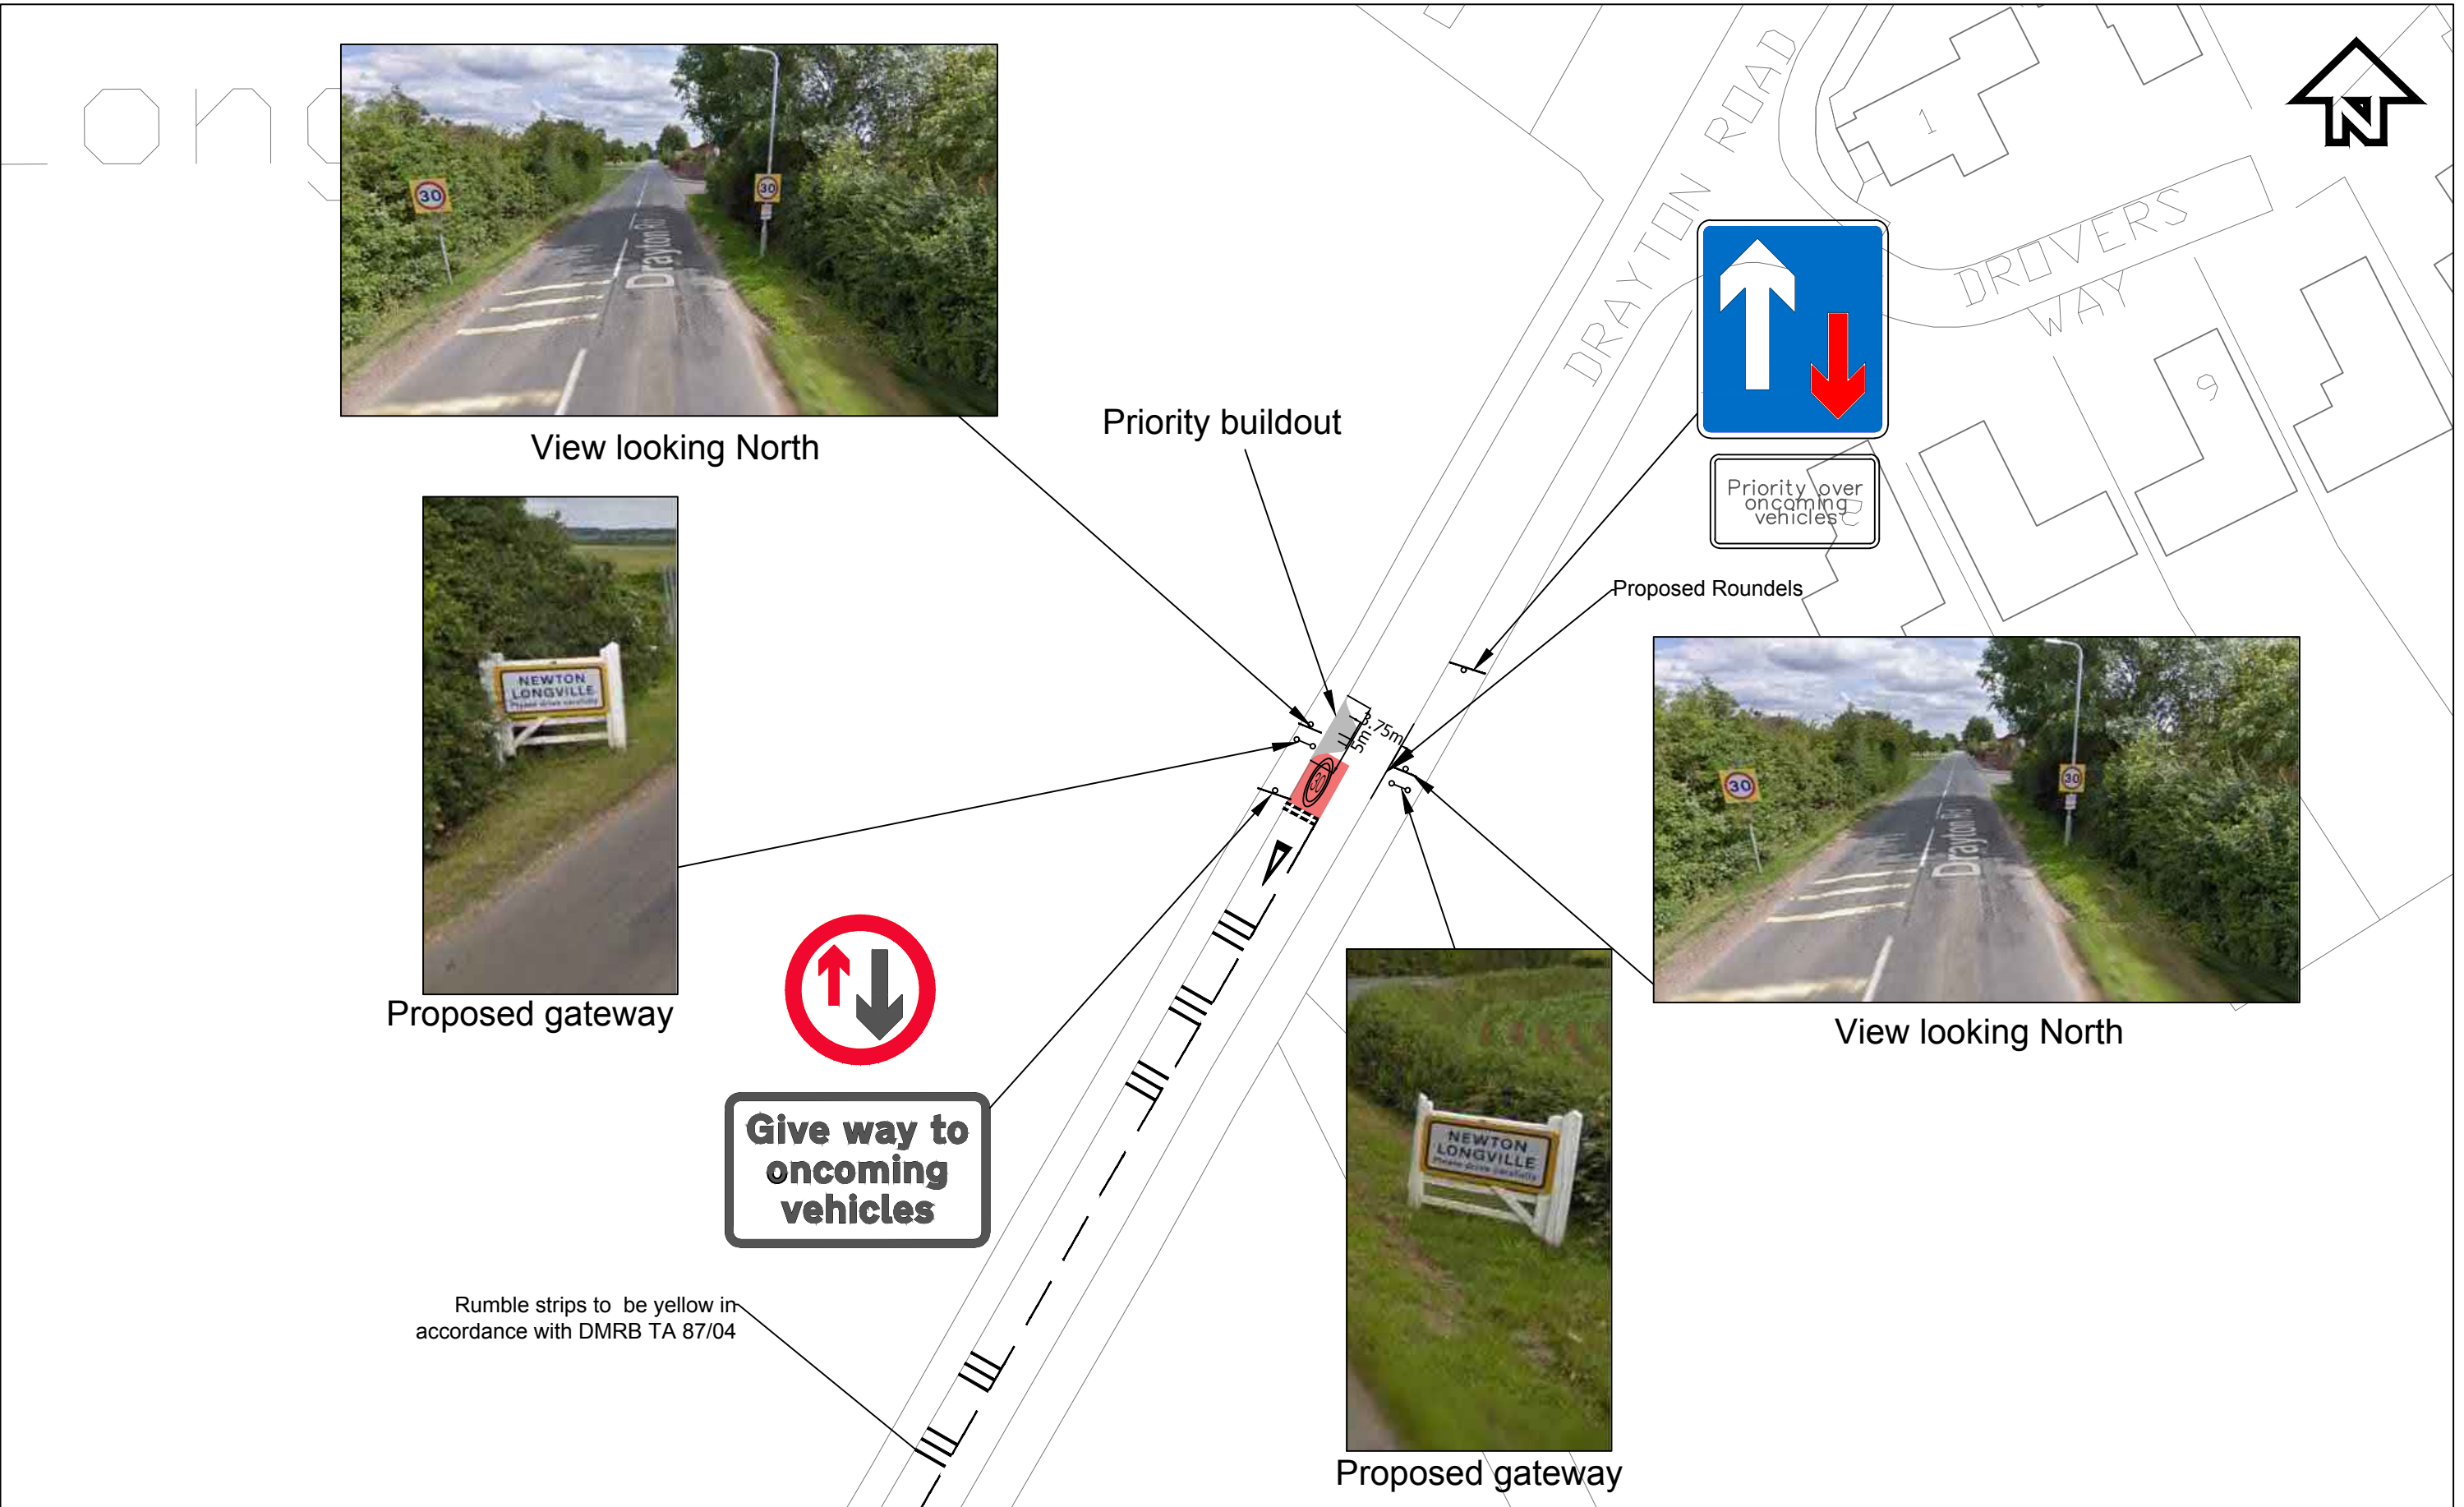

At original drawing size (A3) this line measures 50mm							Cad Ref. No. L:\106xxx\1067760 South West Milton Keynes\12 Dwgs							Drawn JK		Date 21-02-17		Checked SH		Date 21-02-17		Approved MP		Date 21-02-17												
<div>Notes</div> <div>Reflective bollards to be included at all buildouts and road narrowings to increase visibility of the features during hours of darkness.</div> <div>Contains OS data © Crown copyright [and database right] (2017)</div> <div>DRAWING TO BE READ IN CONJUNCTION WITH D027 TRAFFIC CALMING STRATEGY FOR NEWTON LONGVILLE</div>																	<div>Project</div> <div>SOUTH WEST MILTON KEYNES</div>		<div>mouchel</div>						Scale 1:500@A3											
																									Job No. 1067760											
							D		Amendments to other drawings in set				JK		SH		03-03-17		SH		<div>Title</div> <div>LOCATION J: ENHANCEMENT TO VILLAGE GATEWAY ON DRAYTON ROAD</div>						<div>Export House Woking, Surrey. GU21 6QX Tel: +44 (0)1483 731000 Fax: +44 (0)1483 731010</div>						Client SWMK Consortium			
							C		Gateway moved 43m south and additional roundel				JK		MP		21-02-18		MP														Drawing No. D037			
							B		Additional notation and removal of roundel				JK		MP		21-12-16		MP														Rev. D			
A		Roundels added				JK		MP		18-11-16		MP																								
Rev.		Amendment				By		Chkd.		Date		Appd.																								

File name \\UK.WSPGROUP.COM\CENTRAL DATA\PROJECTS\700694\XX\70069442 - SWMK - 2020\03 WIP\TP TRANSPORT PLANNING\TRANSPORT ASSESSMENT\JUNCTION DESIGNS FOR TAYLOR WIMPEY\J6.DWG, printed on 18 May 2020 20:40:16, by Sherlock, Justin

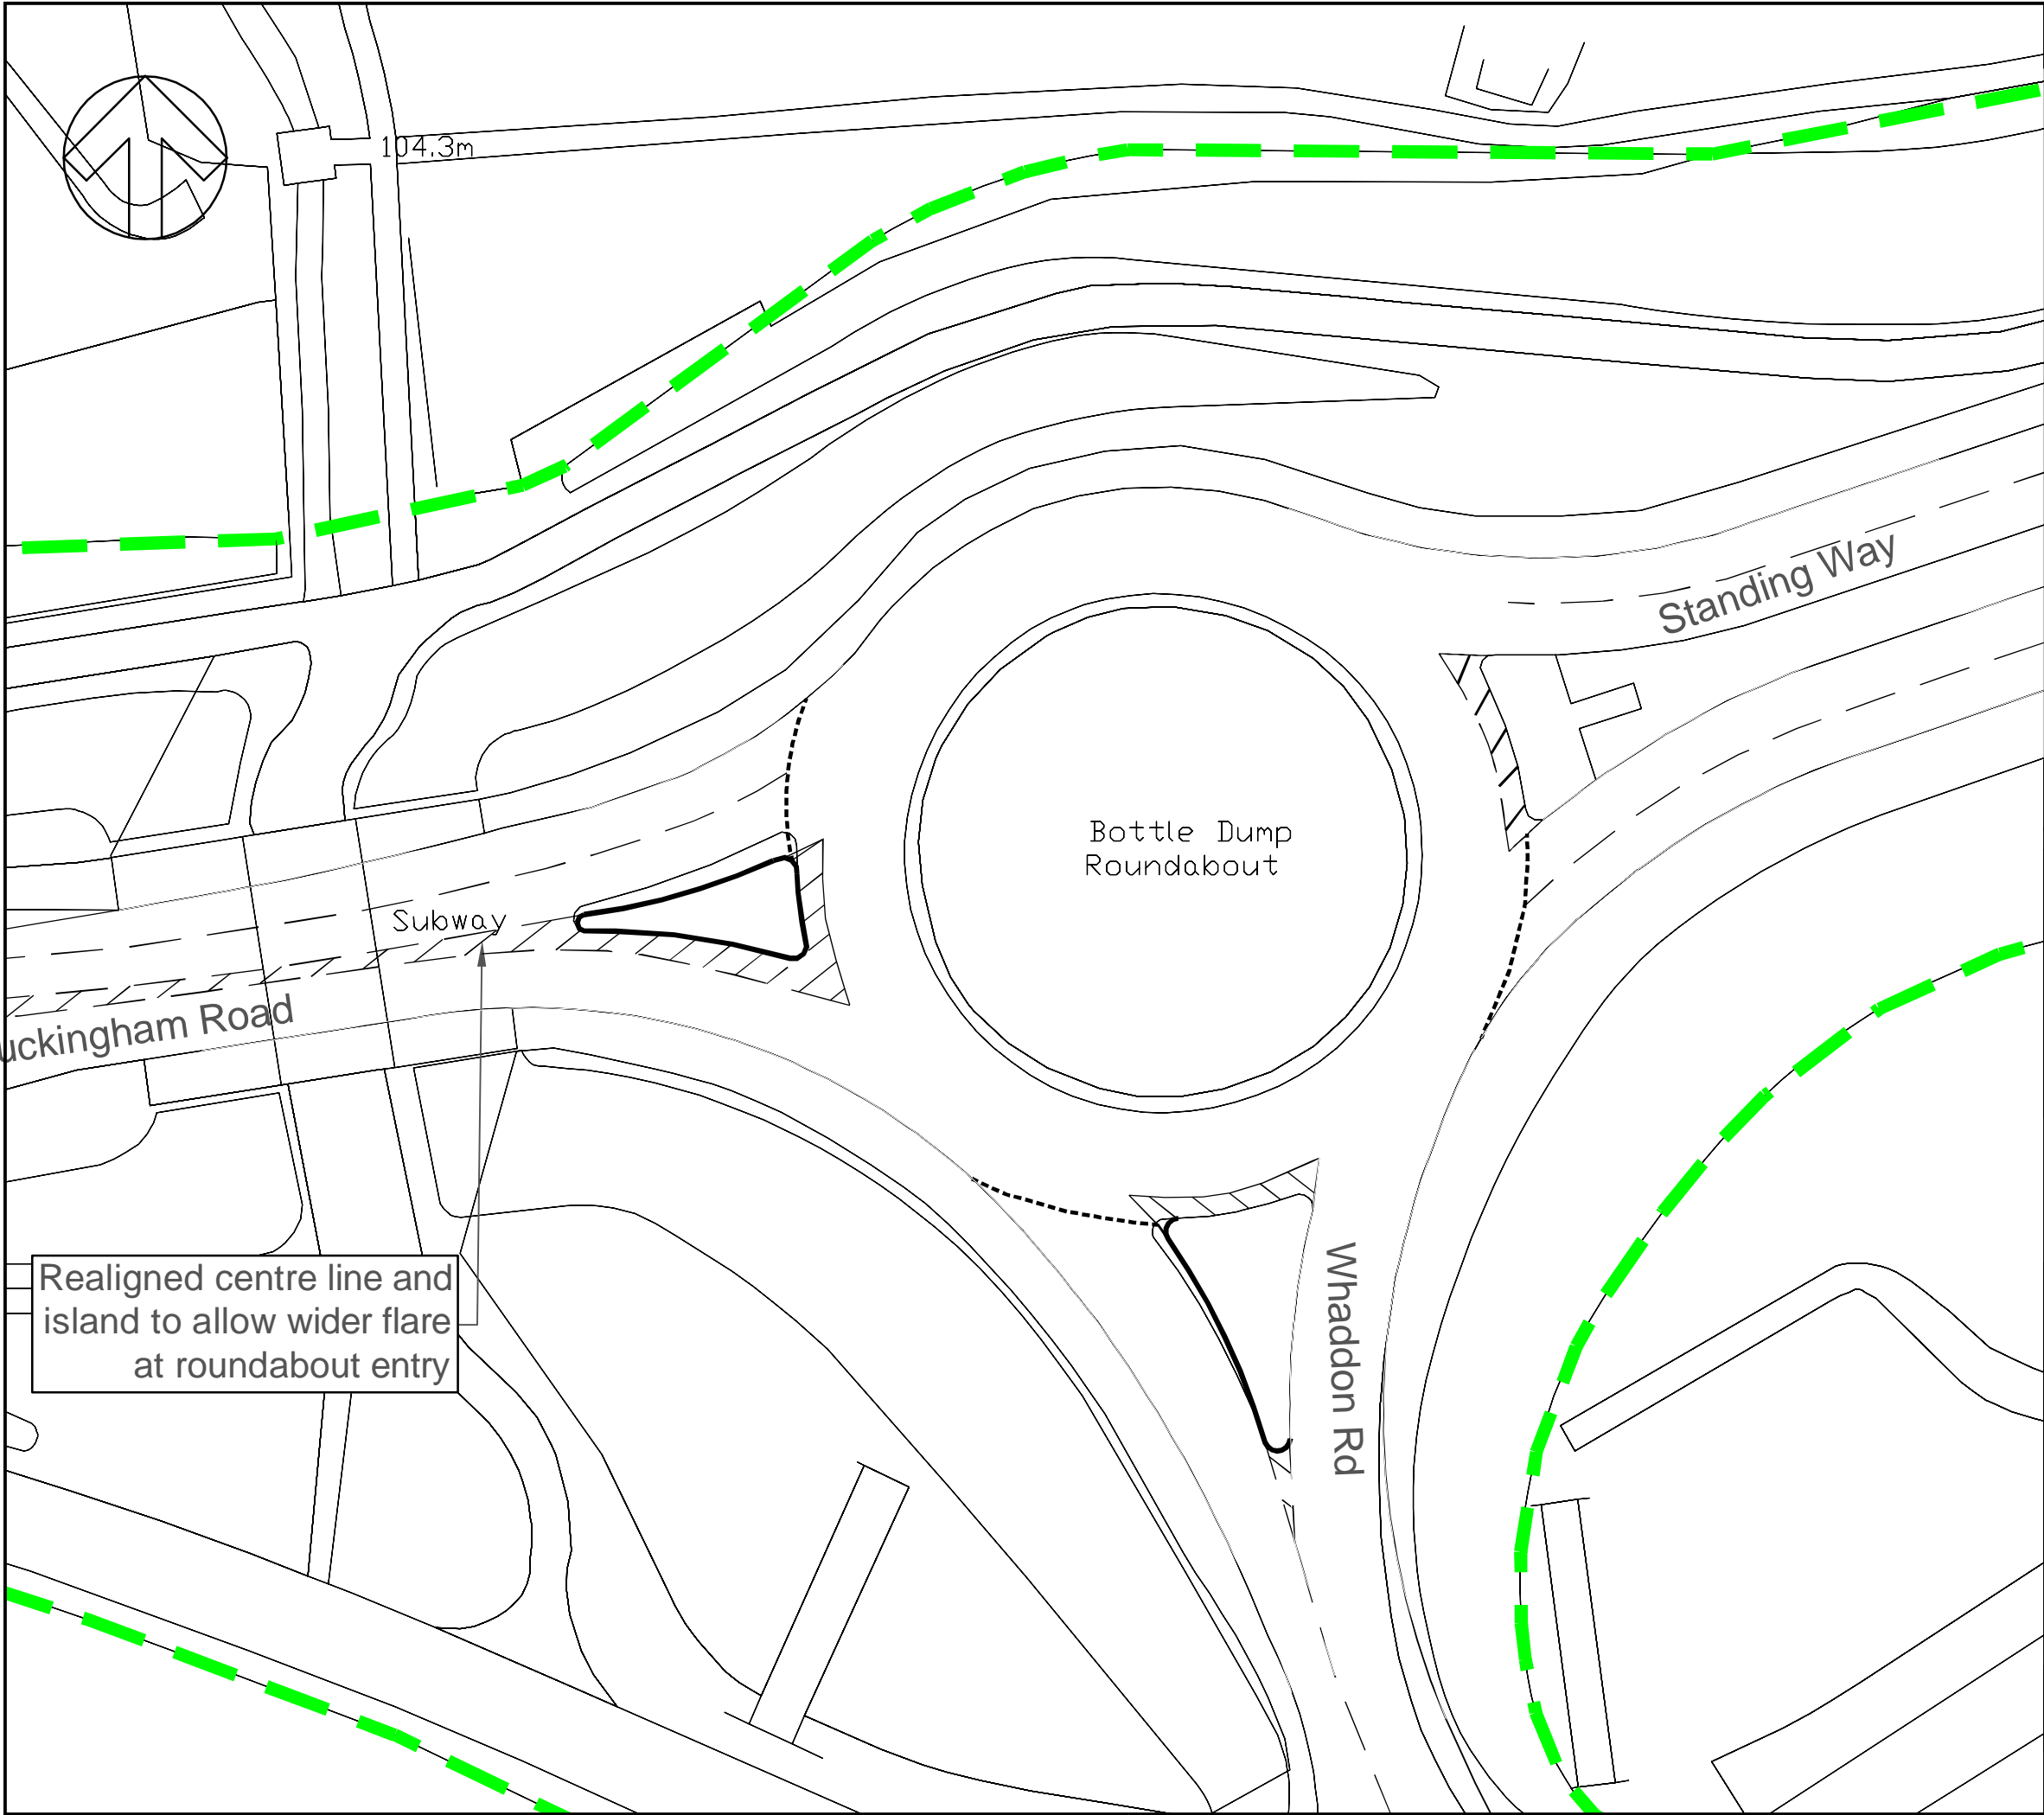

DO NOT SCALE

KEY  
Highway Boundary

P01	15/05/2020	SMR	FIRST ISSUE	JS	JS
REV	DATE	BY	DESCRIPTION	CHK	APP

DRAWING STATUS: S0 - WORK IN PROGRESS



2 London Square, Cross Lanes, Guildford, GU1 1UN, UK  
T+ 44 (0) 1483 528 400  
wsp.com

CLIENT: South West Milton Keynes Consurtium

ARCHITECT:

PROJECT: South West Milton Keynes



TITLE: Junction 6 Mitigation Layout  
Bottle Dump Roundabout

SCALE @ A3: 1:500	CHECKED: JS	APPROVED: JS
PROJECT No: 70069442	DESIGNED: JS	DRAWN: SMR
DATE: May 20		REV: P01

© WSP UK Ltd



File name \\UK.WSPGROUP.COM\CENTRAL DATA\PROJECTS\70069442 - SWMK - 2020\03 WIP\TP TRANSPORT PLANNING\TRANSPORT ASSESSMENT\JUNCTION DESIGNS FOR TAYLOR WIMPEY\J7 DWG, printed on 18 May 2020 20:45:50, by Sherlock, Justin

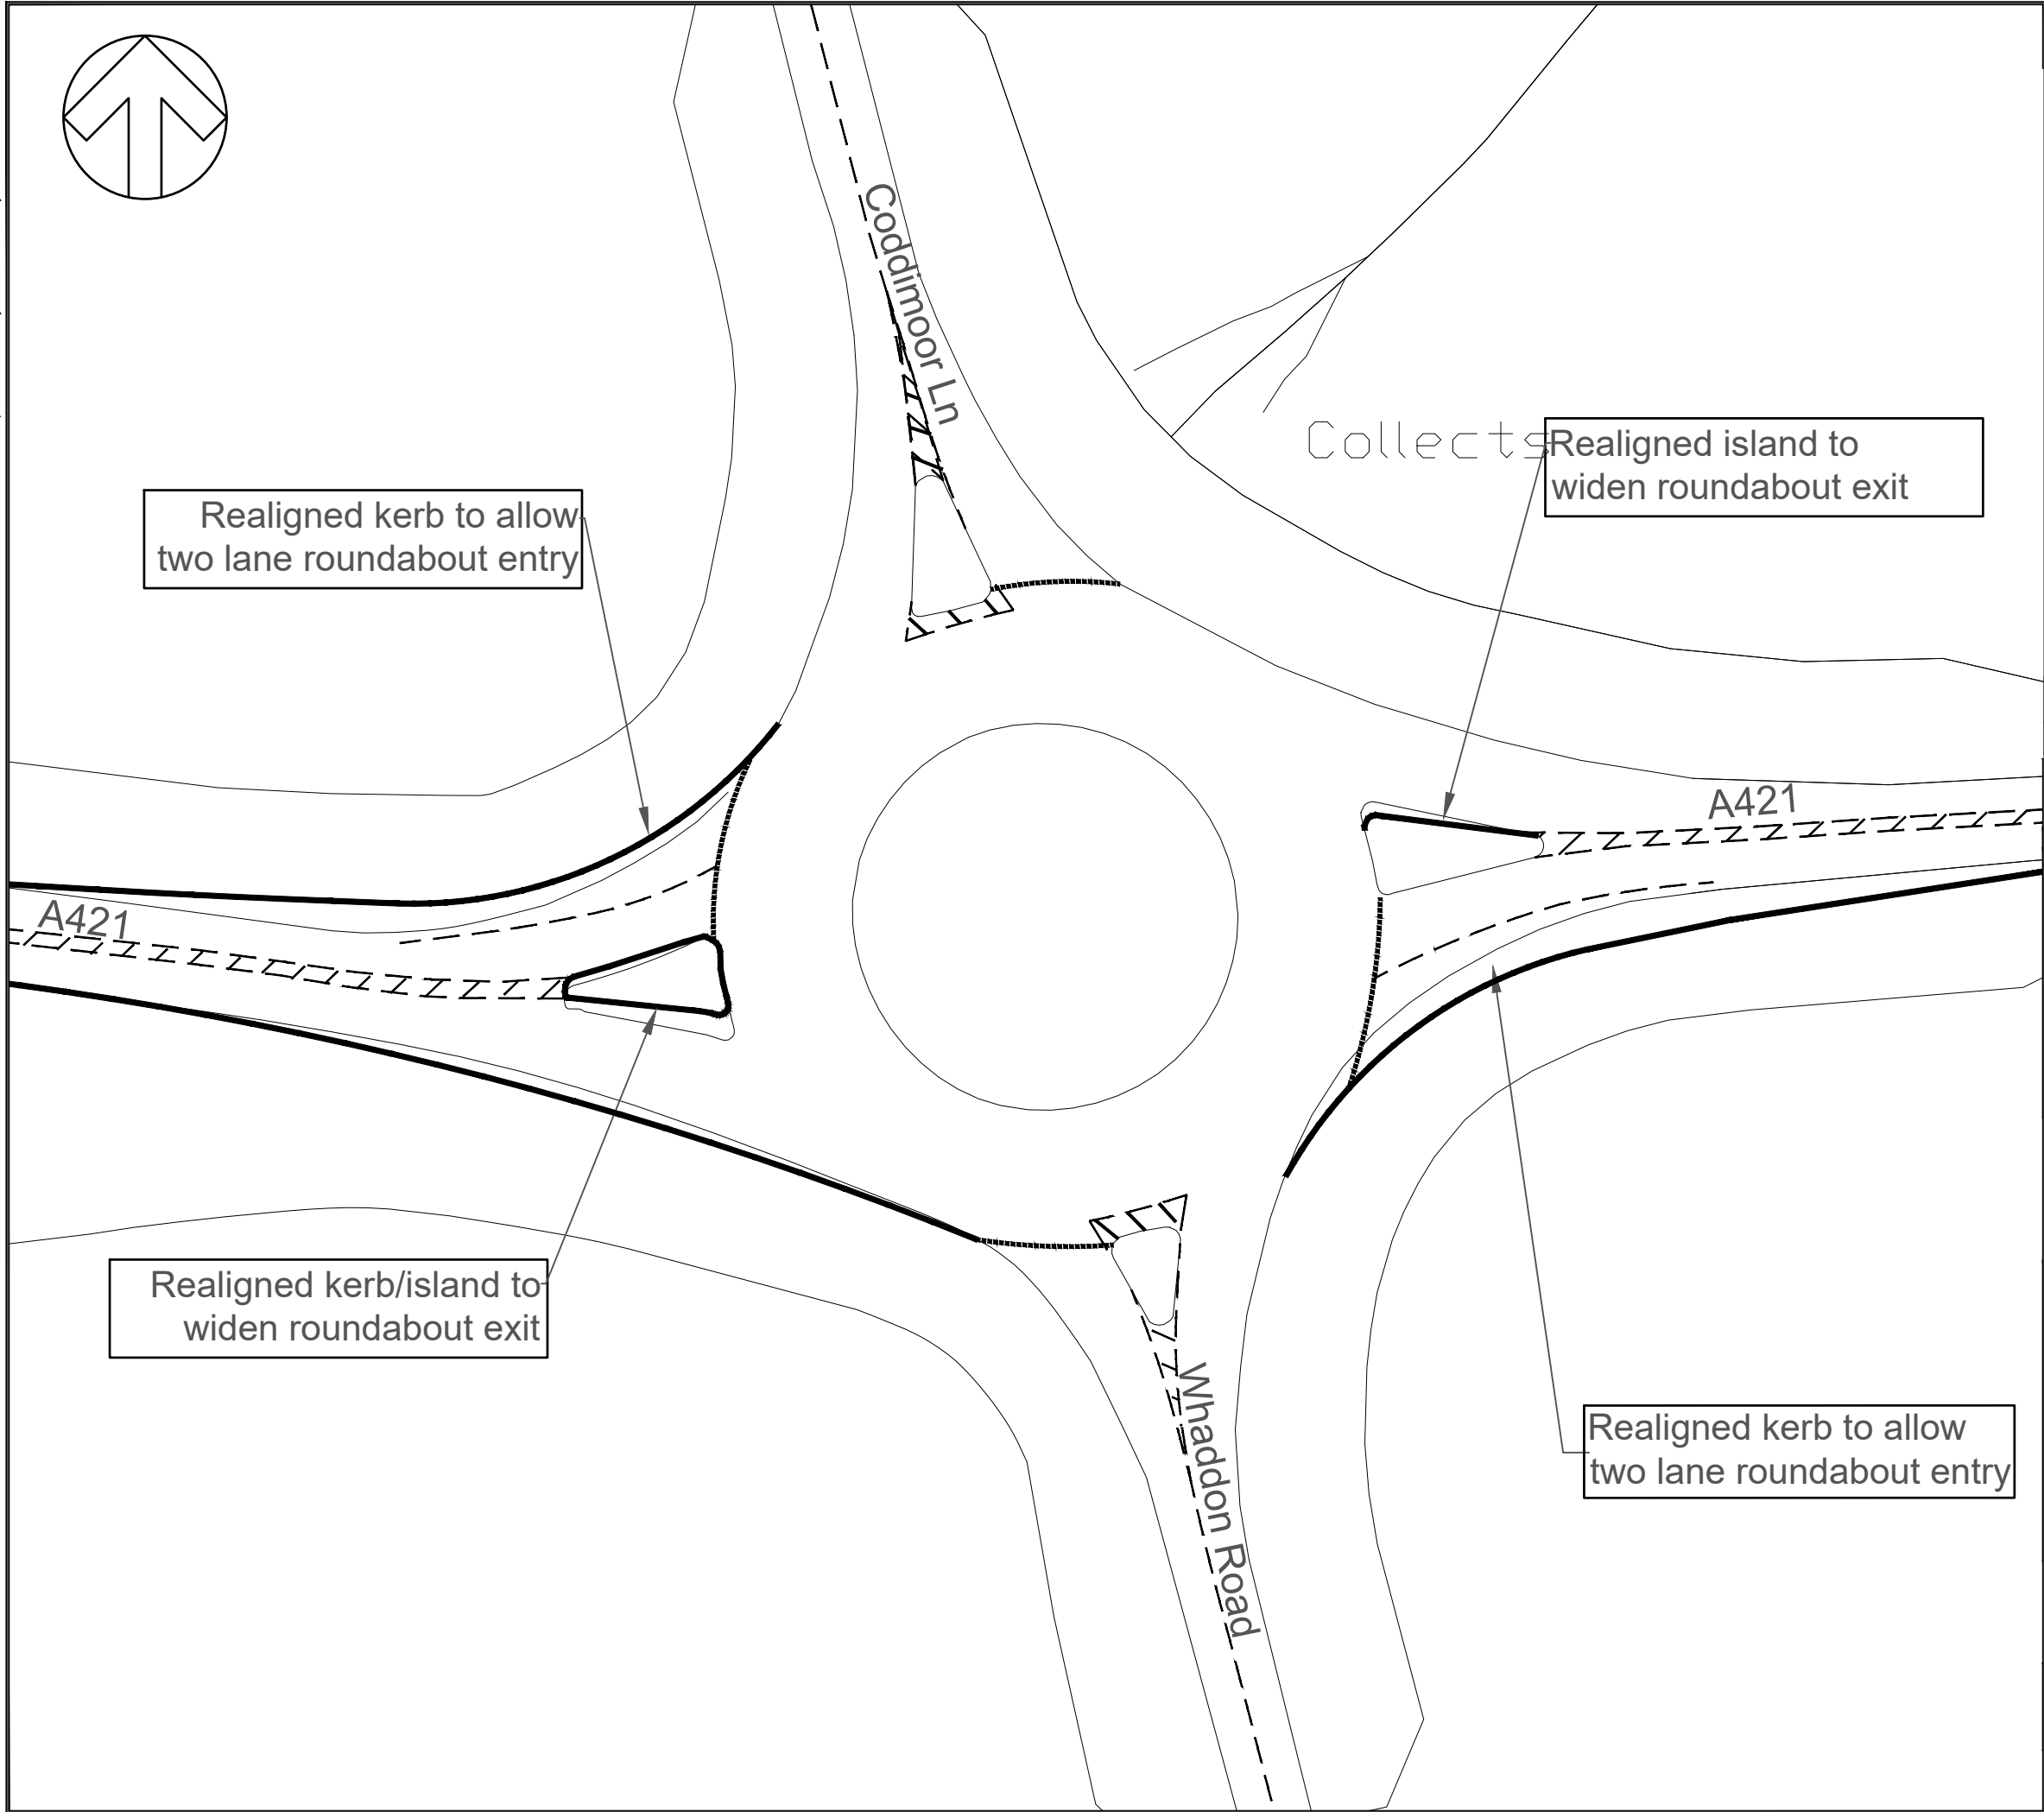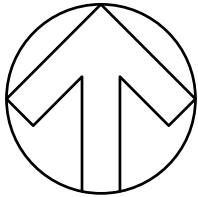

DO NOT SCALE

P01	15/05/2020	SMR	FIRST ISSUE	JS	JS
REV	DATE	BY	DESCRIPTION	CHK	APP

DRAWING STATUS:	S0 - WORK IN PROGRESS
-----------------	-----------------------



2 London Square, Cross Lanes, Guildford, GU1 1UN, UK  
T+ 44 (0) 1483 528 400  
wsp.com

CLIENT:	South West Milton Keynes Consurtium
---------	-------------------------------------

ARCHITECT:	
------------	--

PROJECT:	South West Milton Keynes
----------	--------------------------


TITLE:	Junction 7 Mitigation Layout A421 Whaddon Crossroads Roundabout
--------	--

SCALE @ A3:	1:500	CHECKED:	JS	APPROVED:	JS
PROJECT No:	70069442	DESIGNED:	JS	DRAWN:	SMR
				DATE:	May 20

DRAWING No:	70069442-005	REV:	P01
-------------	--------------	------	-----

© WSP UK Ltd

File name \\UK\WSP\GROUP\COM\CENTRAL DATA\PROJECTS\70069442 - SWMK - 2020\03 WIPTP TRANSPORT PLANNING\TRANSPORT ASSESSMENT\JUNCTION DESIGNS FOR TAYLOR WIMPEY\J7\_P02.DWG, printed on 14 September 2020 14:54:12, by Sherlock, Justin

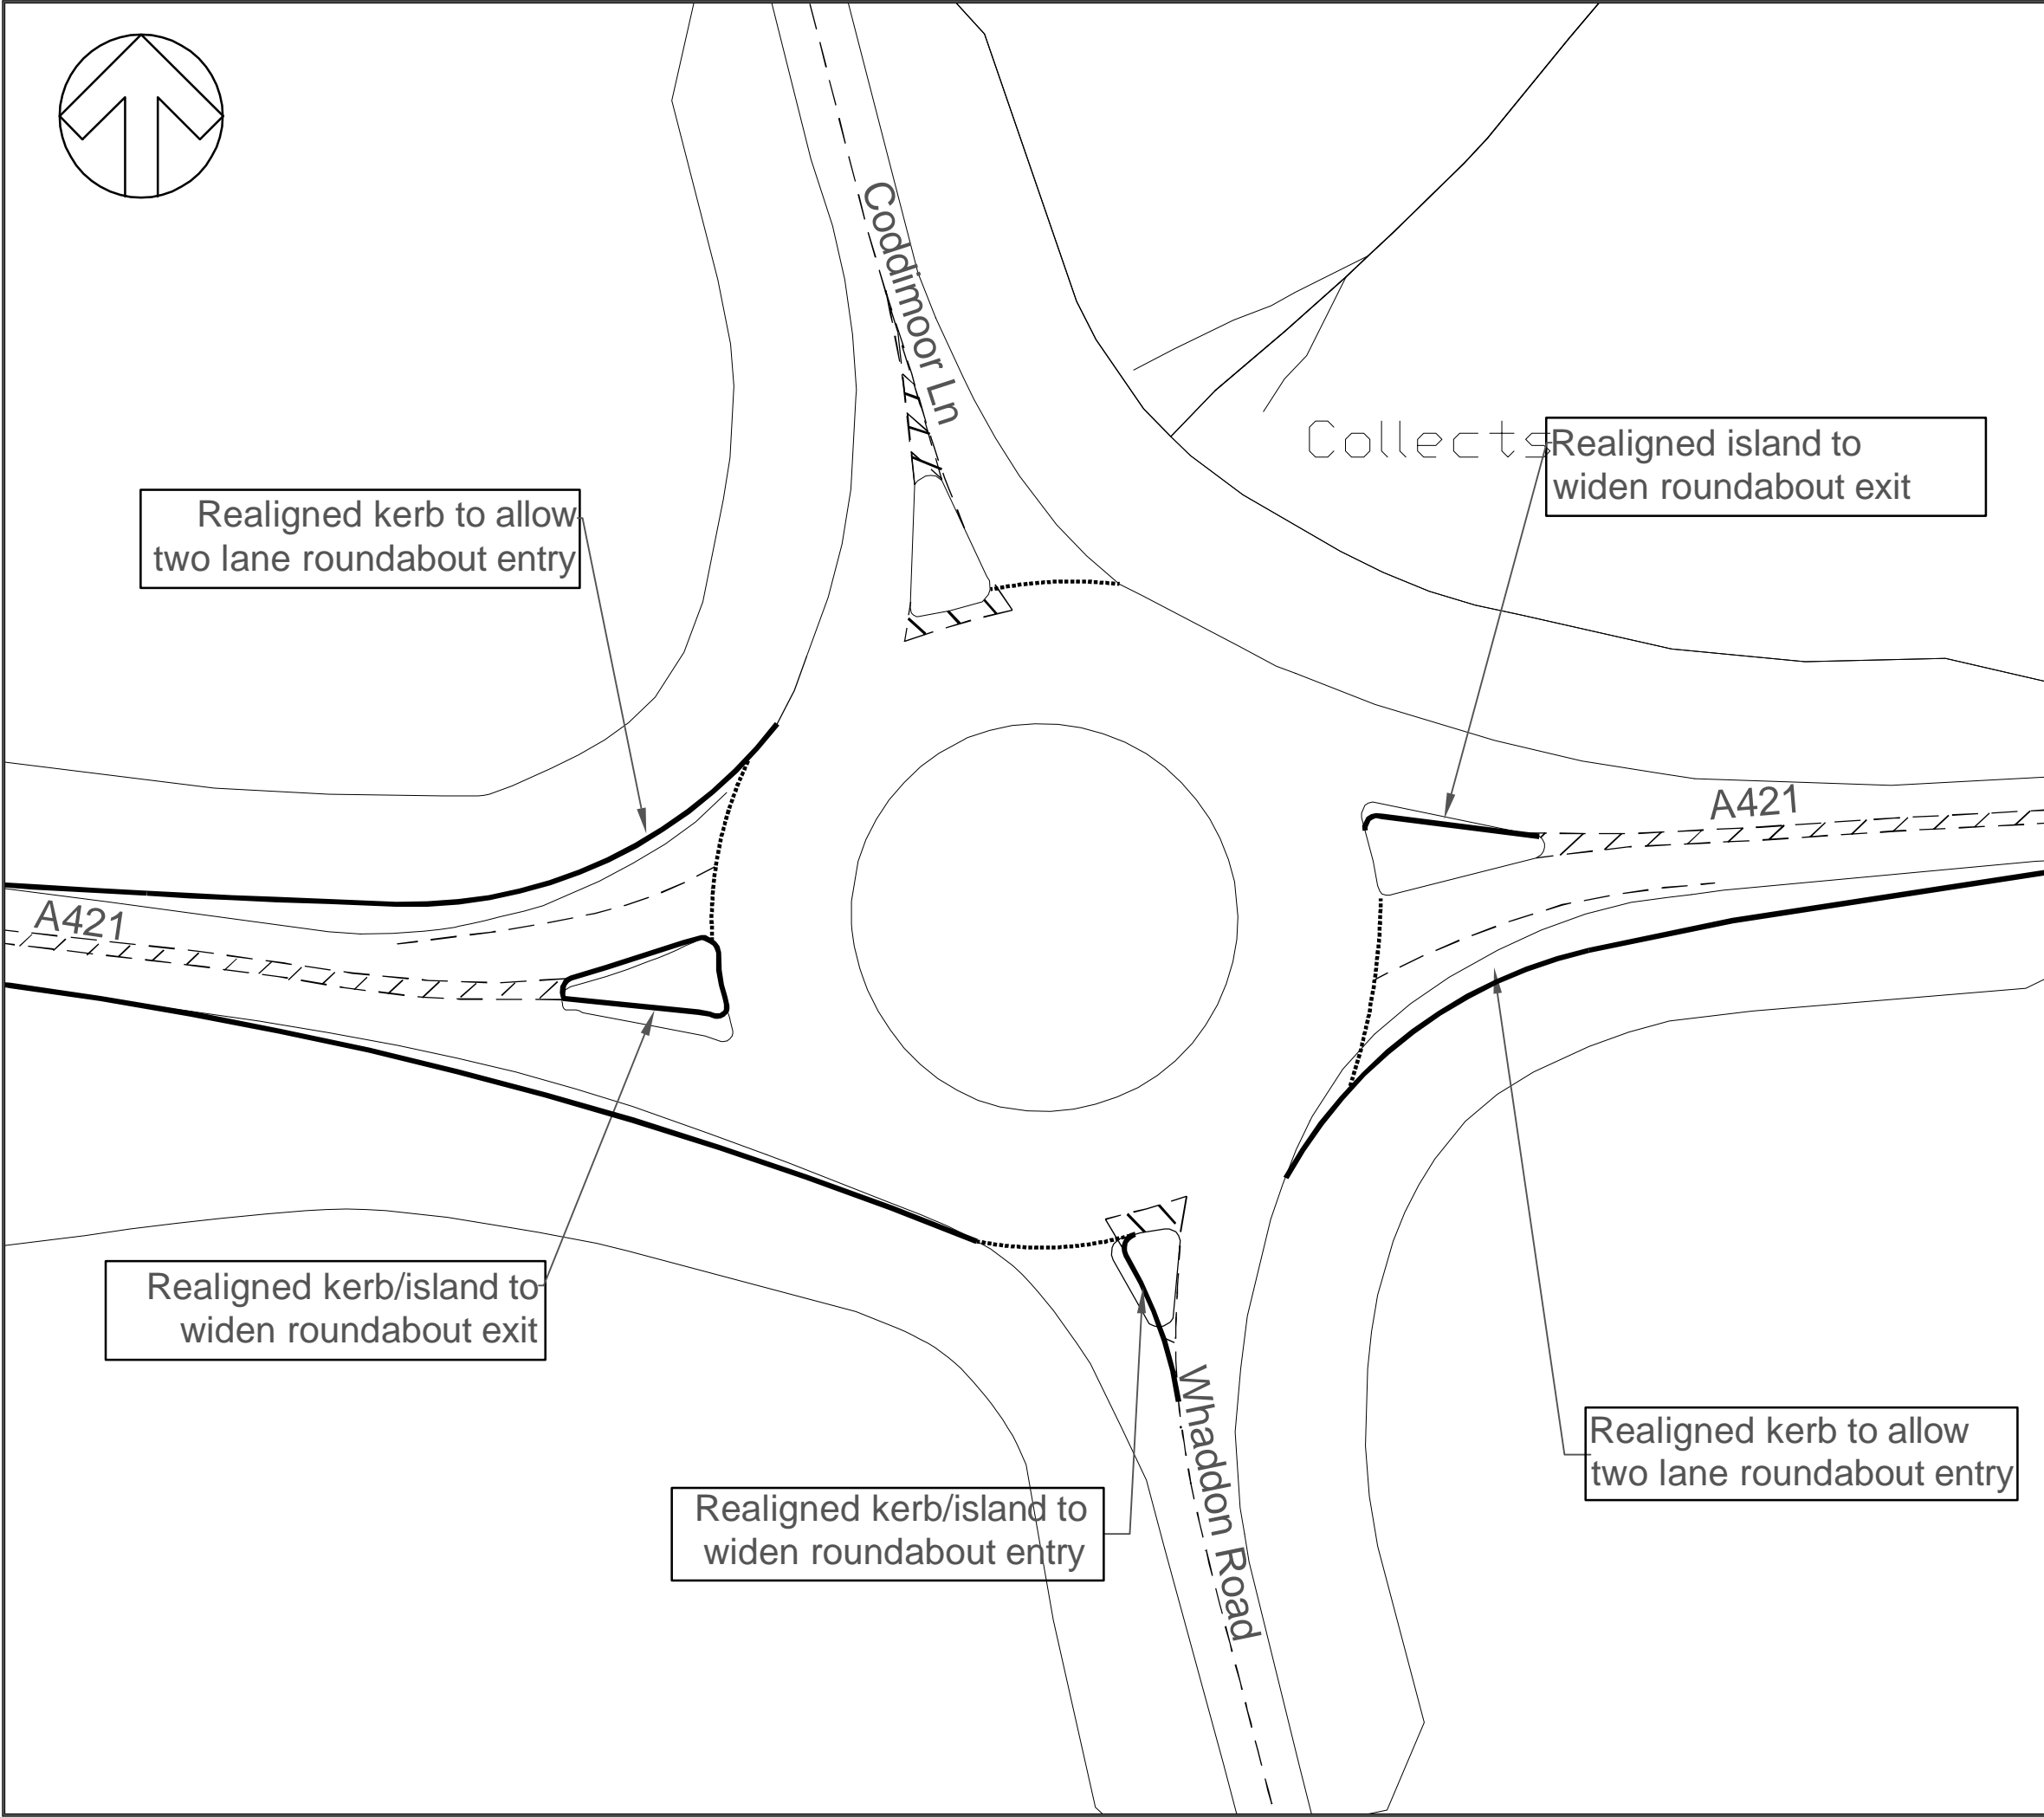

DO NOT SCALE

P02	11/09/2020	SET	WIDENING ON WHADDON ROAD	JS	SH
P01	15/05/2020	SMR	FIRST ISSUE	JS	JS
REV	DATE	BY	DESCRIPTION	CHK	APP

DRAWING STATUS: S2 - FOR INFORMATION



2 London Square, Cross Lanes, Guildford, GU1 1UN, UK  
T+ 44 (0) 1483 528 400  
wsp.com

CLIENT: South West Milton Keynes Consortium

ARCHITECT:

PROJECT: South West Milton Keynes

TITLE: Junction 7 Mitigation Layout  
A421 Whaddon Crossroads Roundabout

SCALE @ A3:	CHECKED:	APPROVED:
1:500	JS	JS


PROJECT No:	DESIGNED:	DRAWN:	DATE:
70069442	JS	SET	September 20

DRAWING No:	REV:
70069442-005	P02

© WSP UK Ltd



File name \\UK.WSPGROUP.COM\CENTRAL DATA\PROJECTS\700694\XX\70069442 - SWMK - 2020\03 WIP\TP TRANSPORT PLANNING\TRANSPORT ASSESSMENT\JUNCTION DESIGNS FOR TAYLOR WIMPEY\JB JB.DWG, printed on 18 May 2020 18:11:23, by Sherlock, Justin

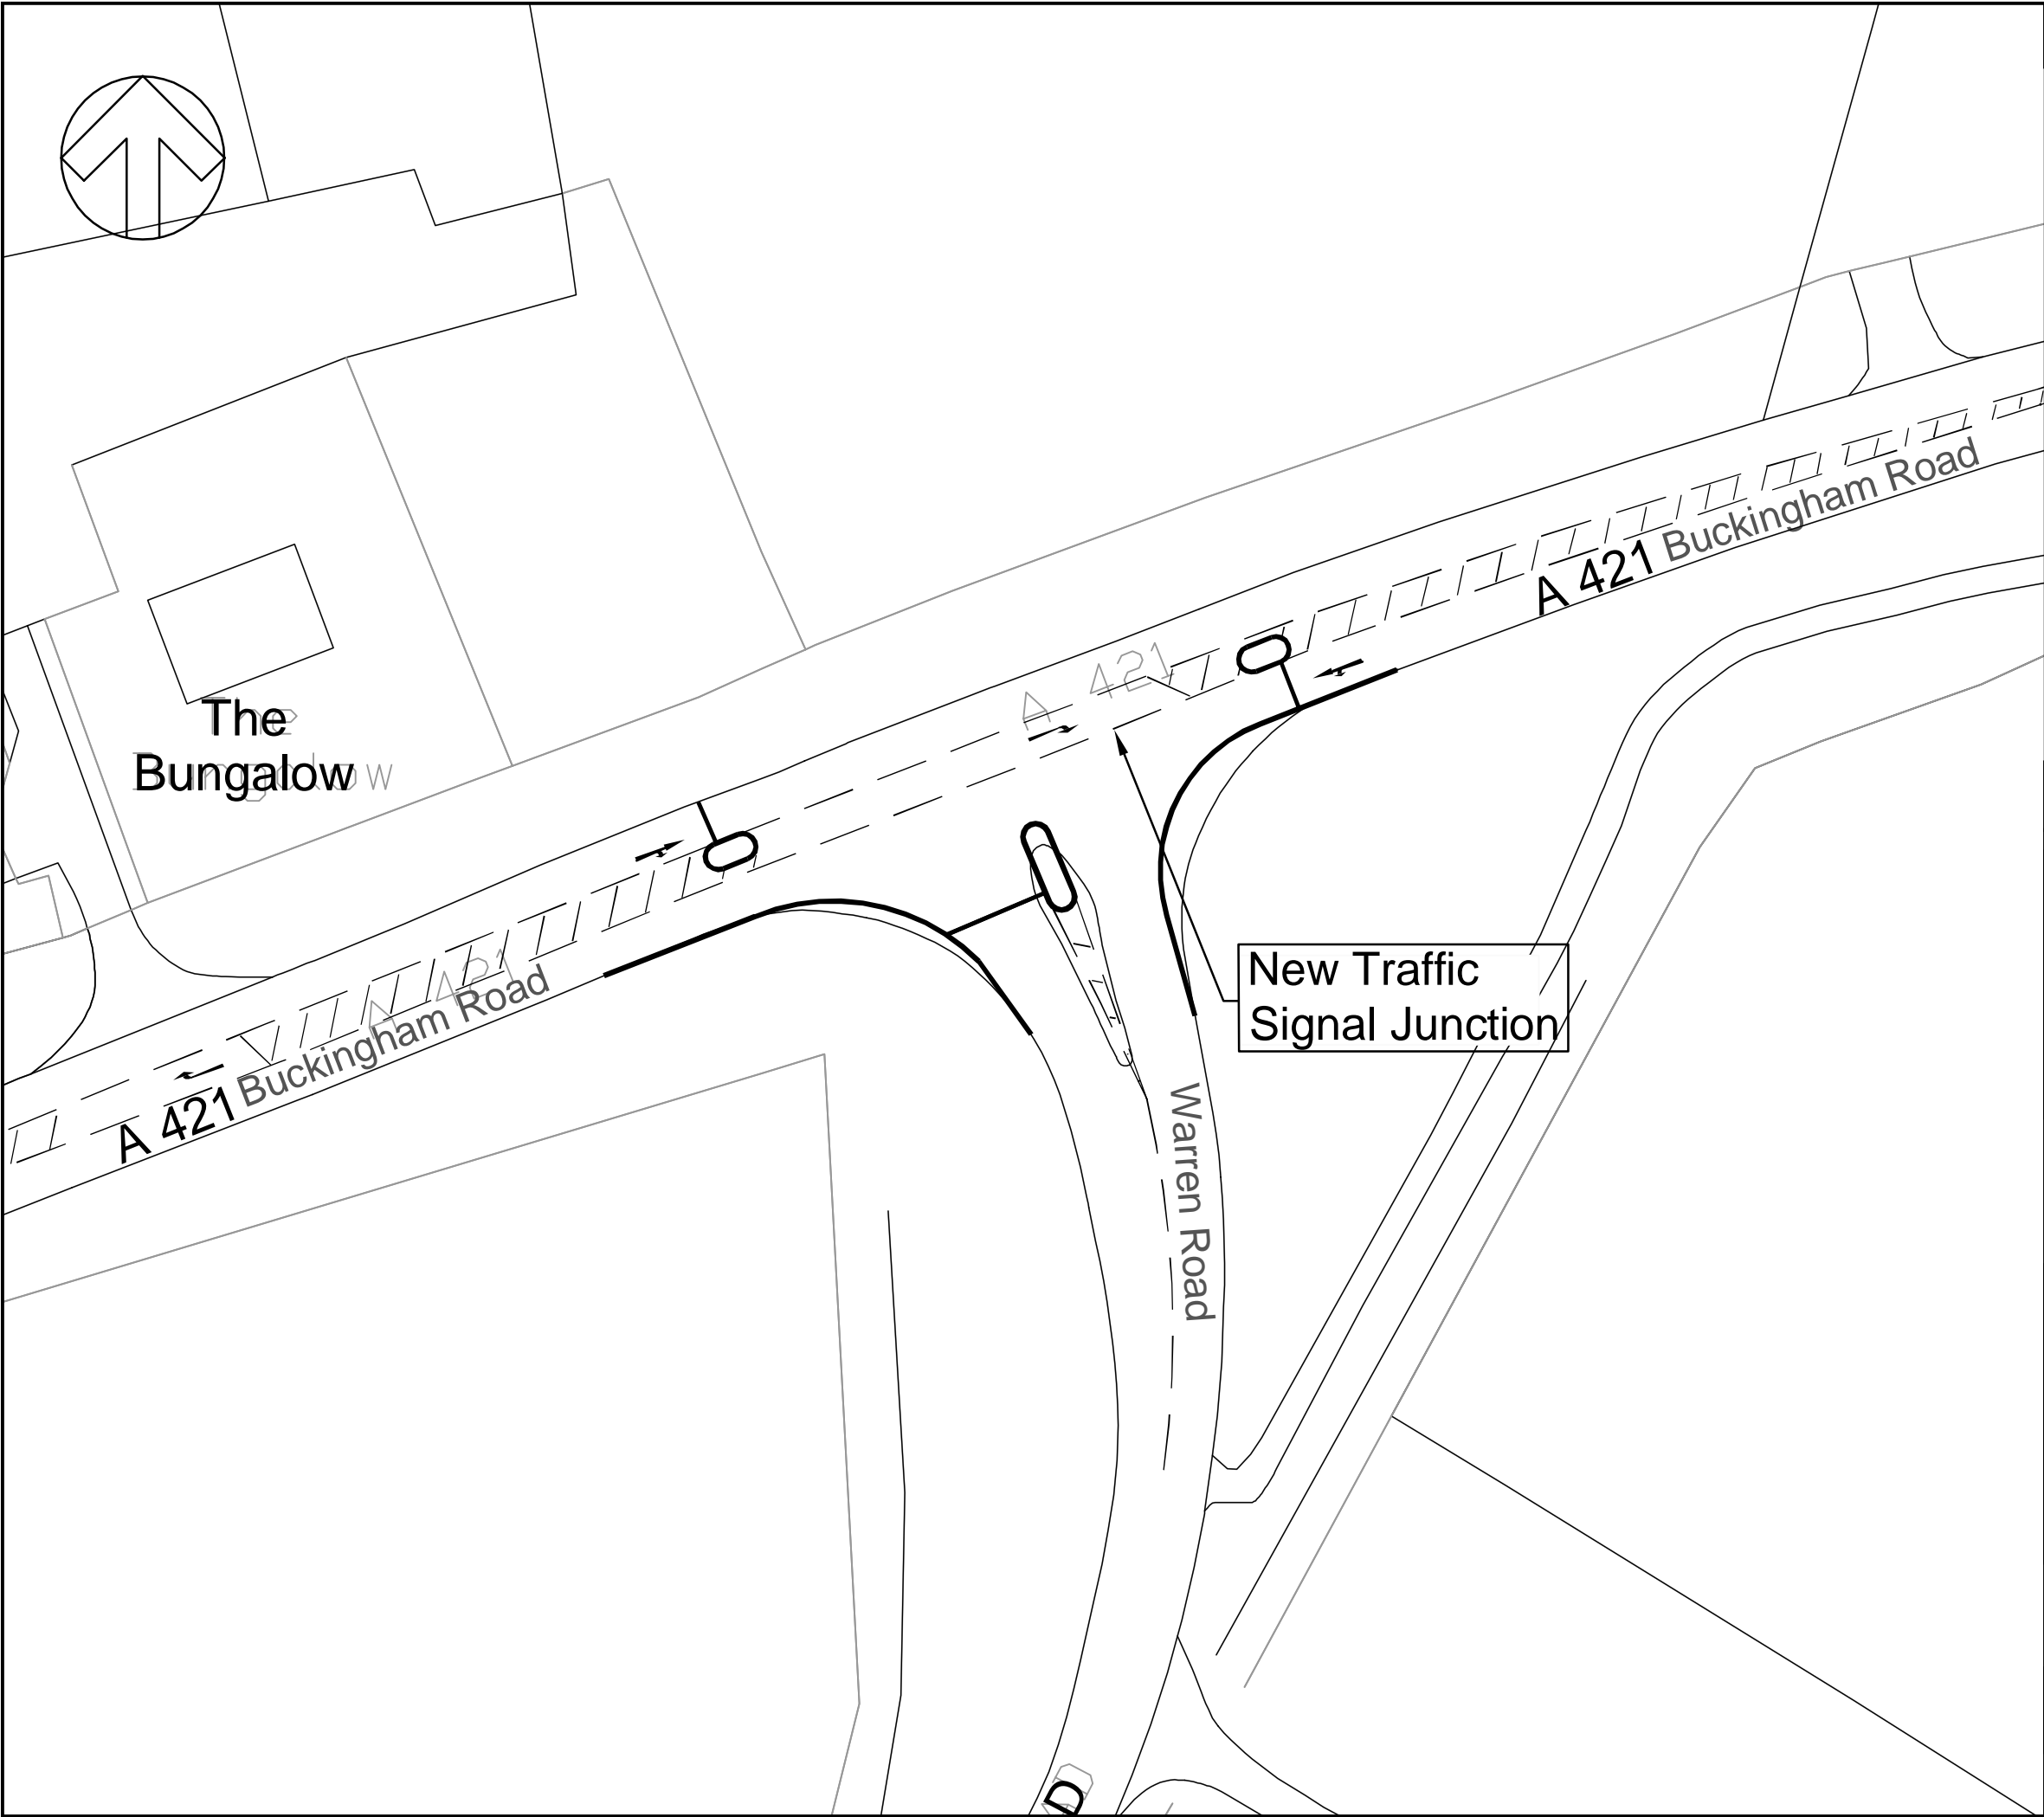

DO NOT SCALE

P01	15/05/2020	SMR	FIRST ISSUE	JS	JS
REV	DATE	BY	DESCRIPTION	CHK	APP

DRAWING STATUS: S0 - WORK IN PROGRESS



2 London Square, Cross Lanes, Guildford, GU1 1UN, UK  
T+ 44 (0) 1483 528 400  
wsp.com

CLIENT: South West Milton Keynes Consurtium

ARCHITECT:

PROJECT: South West Milton Keynes


TITLE: Junction 8 A421/Warren Road  
Traffic Signal Mitigation  
Layout

SCALE @ A3: 1:500	CHECKED: JS	APPROVED: JS
PROJECT No: 70069442	DESIGNED: JS	DRAWN: SMR
	DATE: May 20	

DRAWING No: 70069442-006	REV: P01
-----------------------------	-------------

© WSP UK Ltd

File name \\UK.WSPGROUP.COM\CENTRAL DATA\PROJECTS\700694\XX\70069442 - SWMK - 2020\03 WIP\TP TRANSPORT PLANNING\TRANSPORT ASSESSMENT\JUNCTION DESIGNS FOR TAYLOR WIMPEY\J9.DWG, printed on 18 May 2020 18:12:28, by Sherlock, Justin

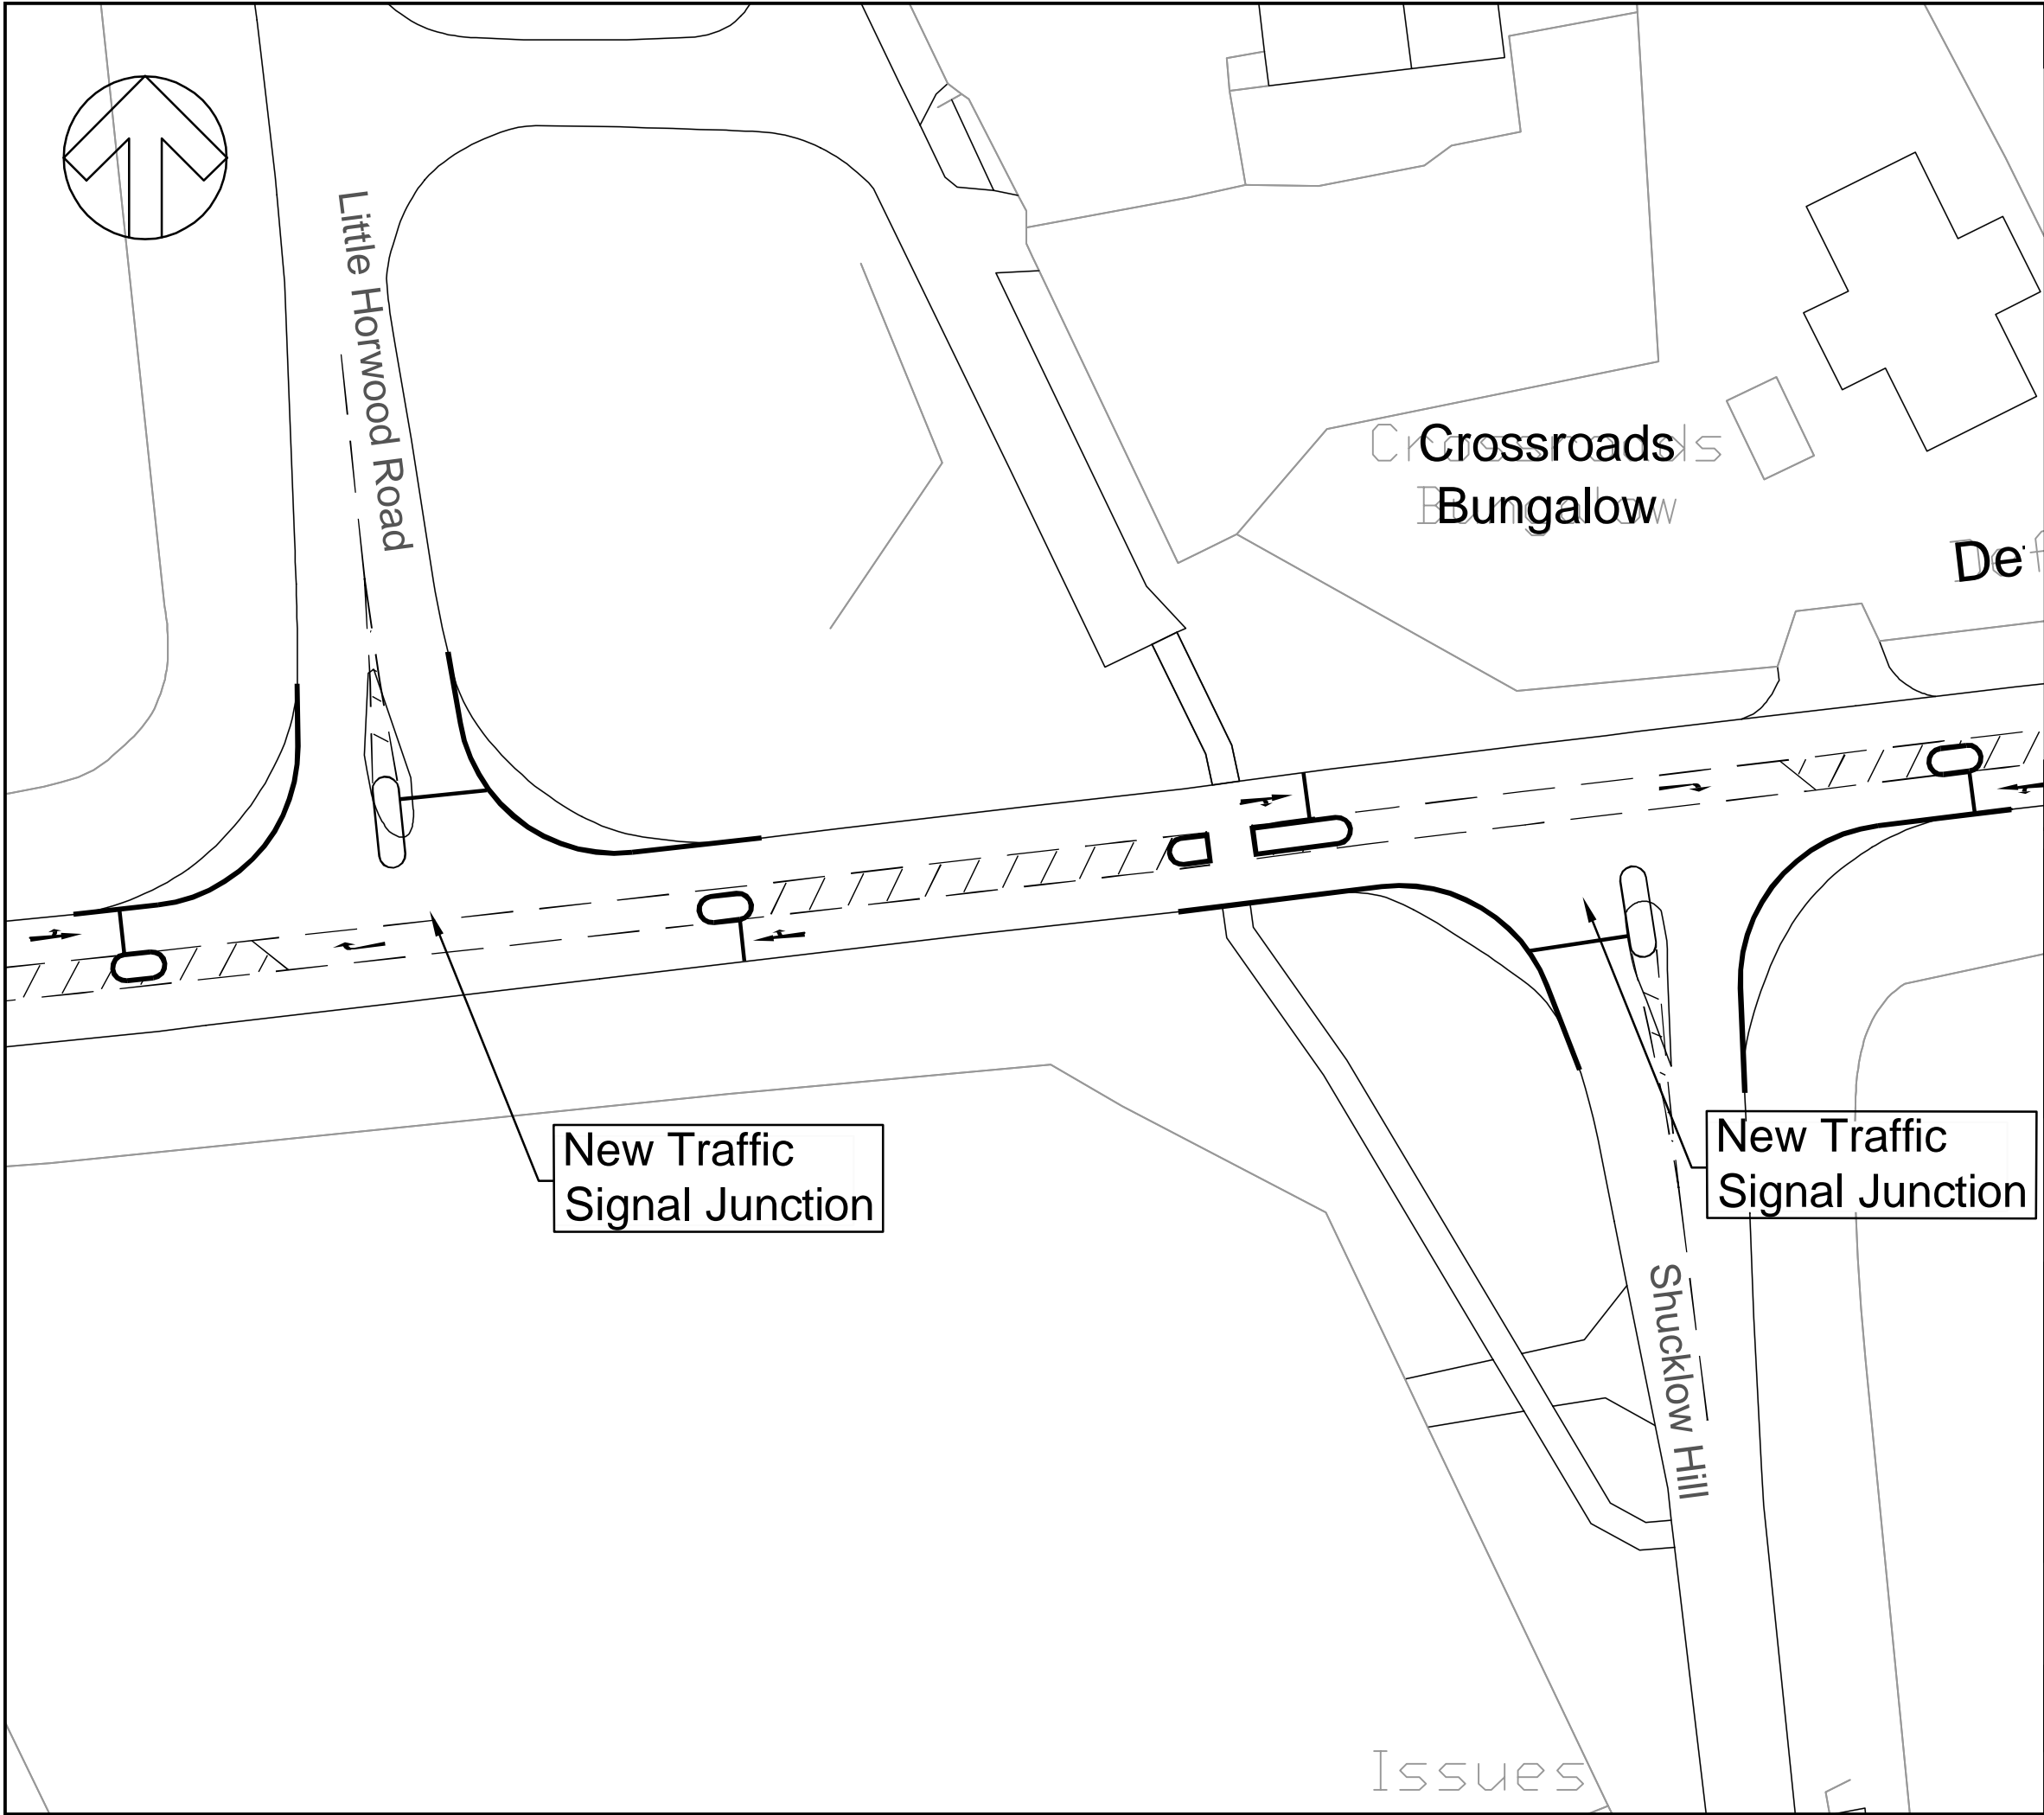

DO NOT SCALE

P01	15/05/2020	SMR	FIRST ISSUE	JS	JS
REV	DATE	BY	DESCRIPTION	CHK	APP

DRAWING STATUS:	S0 - WORK IN PROGRESS
-----------------	-----------------------



2 London Square, Cross Lanes, Guildford, GU1 1UN, UK  
T+ 44 (0) 1483 528 400  
wsp.com

CLIENT:	South West Milton Keynes Consurtium
---------	-------------------------------------

ARCHITECT:	
------------	--

PROJECT:	South West Milton Keynes
----------	--------------------------

TITLE:	Junction 9 A421/Shucklow Hill/Little Horwood Road Traffic Signal Layout
--------	--



SCALE @ A3:	1:500	CHECKED:	JS	APPROVED:	JS
PROJECT No:	70069442	DESIGNED:	JS	DRAWN:	SMR
				DATE:	May 20

DRAWING No:	70069442-007	REV:	P01
-------------	--------------	------	-----

© WSP UK Ltd



File name \\UK.WSPGROUP.COM\CENTRAL DATA\PROJECTS\700694\XX\70069442 - SWMK - 2020\03 WIP\TP TRANSPORT PLANNING\TRANSPORT ASSESSMENT\JUNCTION DESIGNS FOR TAYLOR WIMPEY\10.DWG, printed on 18 May 2020 18:00:50, by Sherlock, Justin

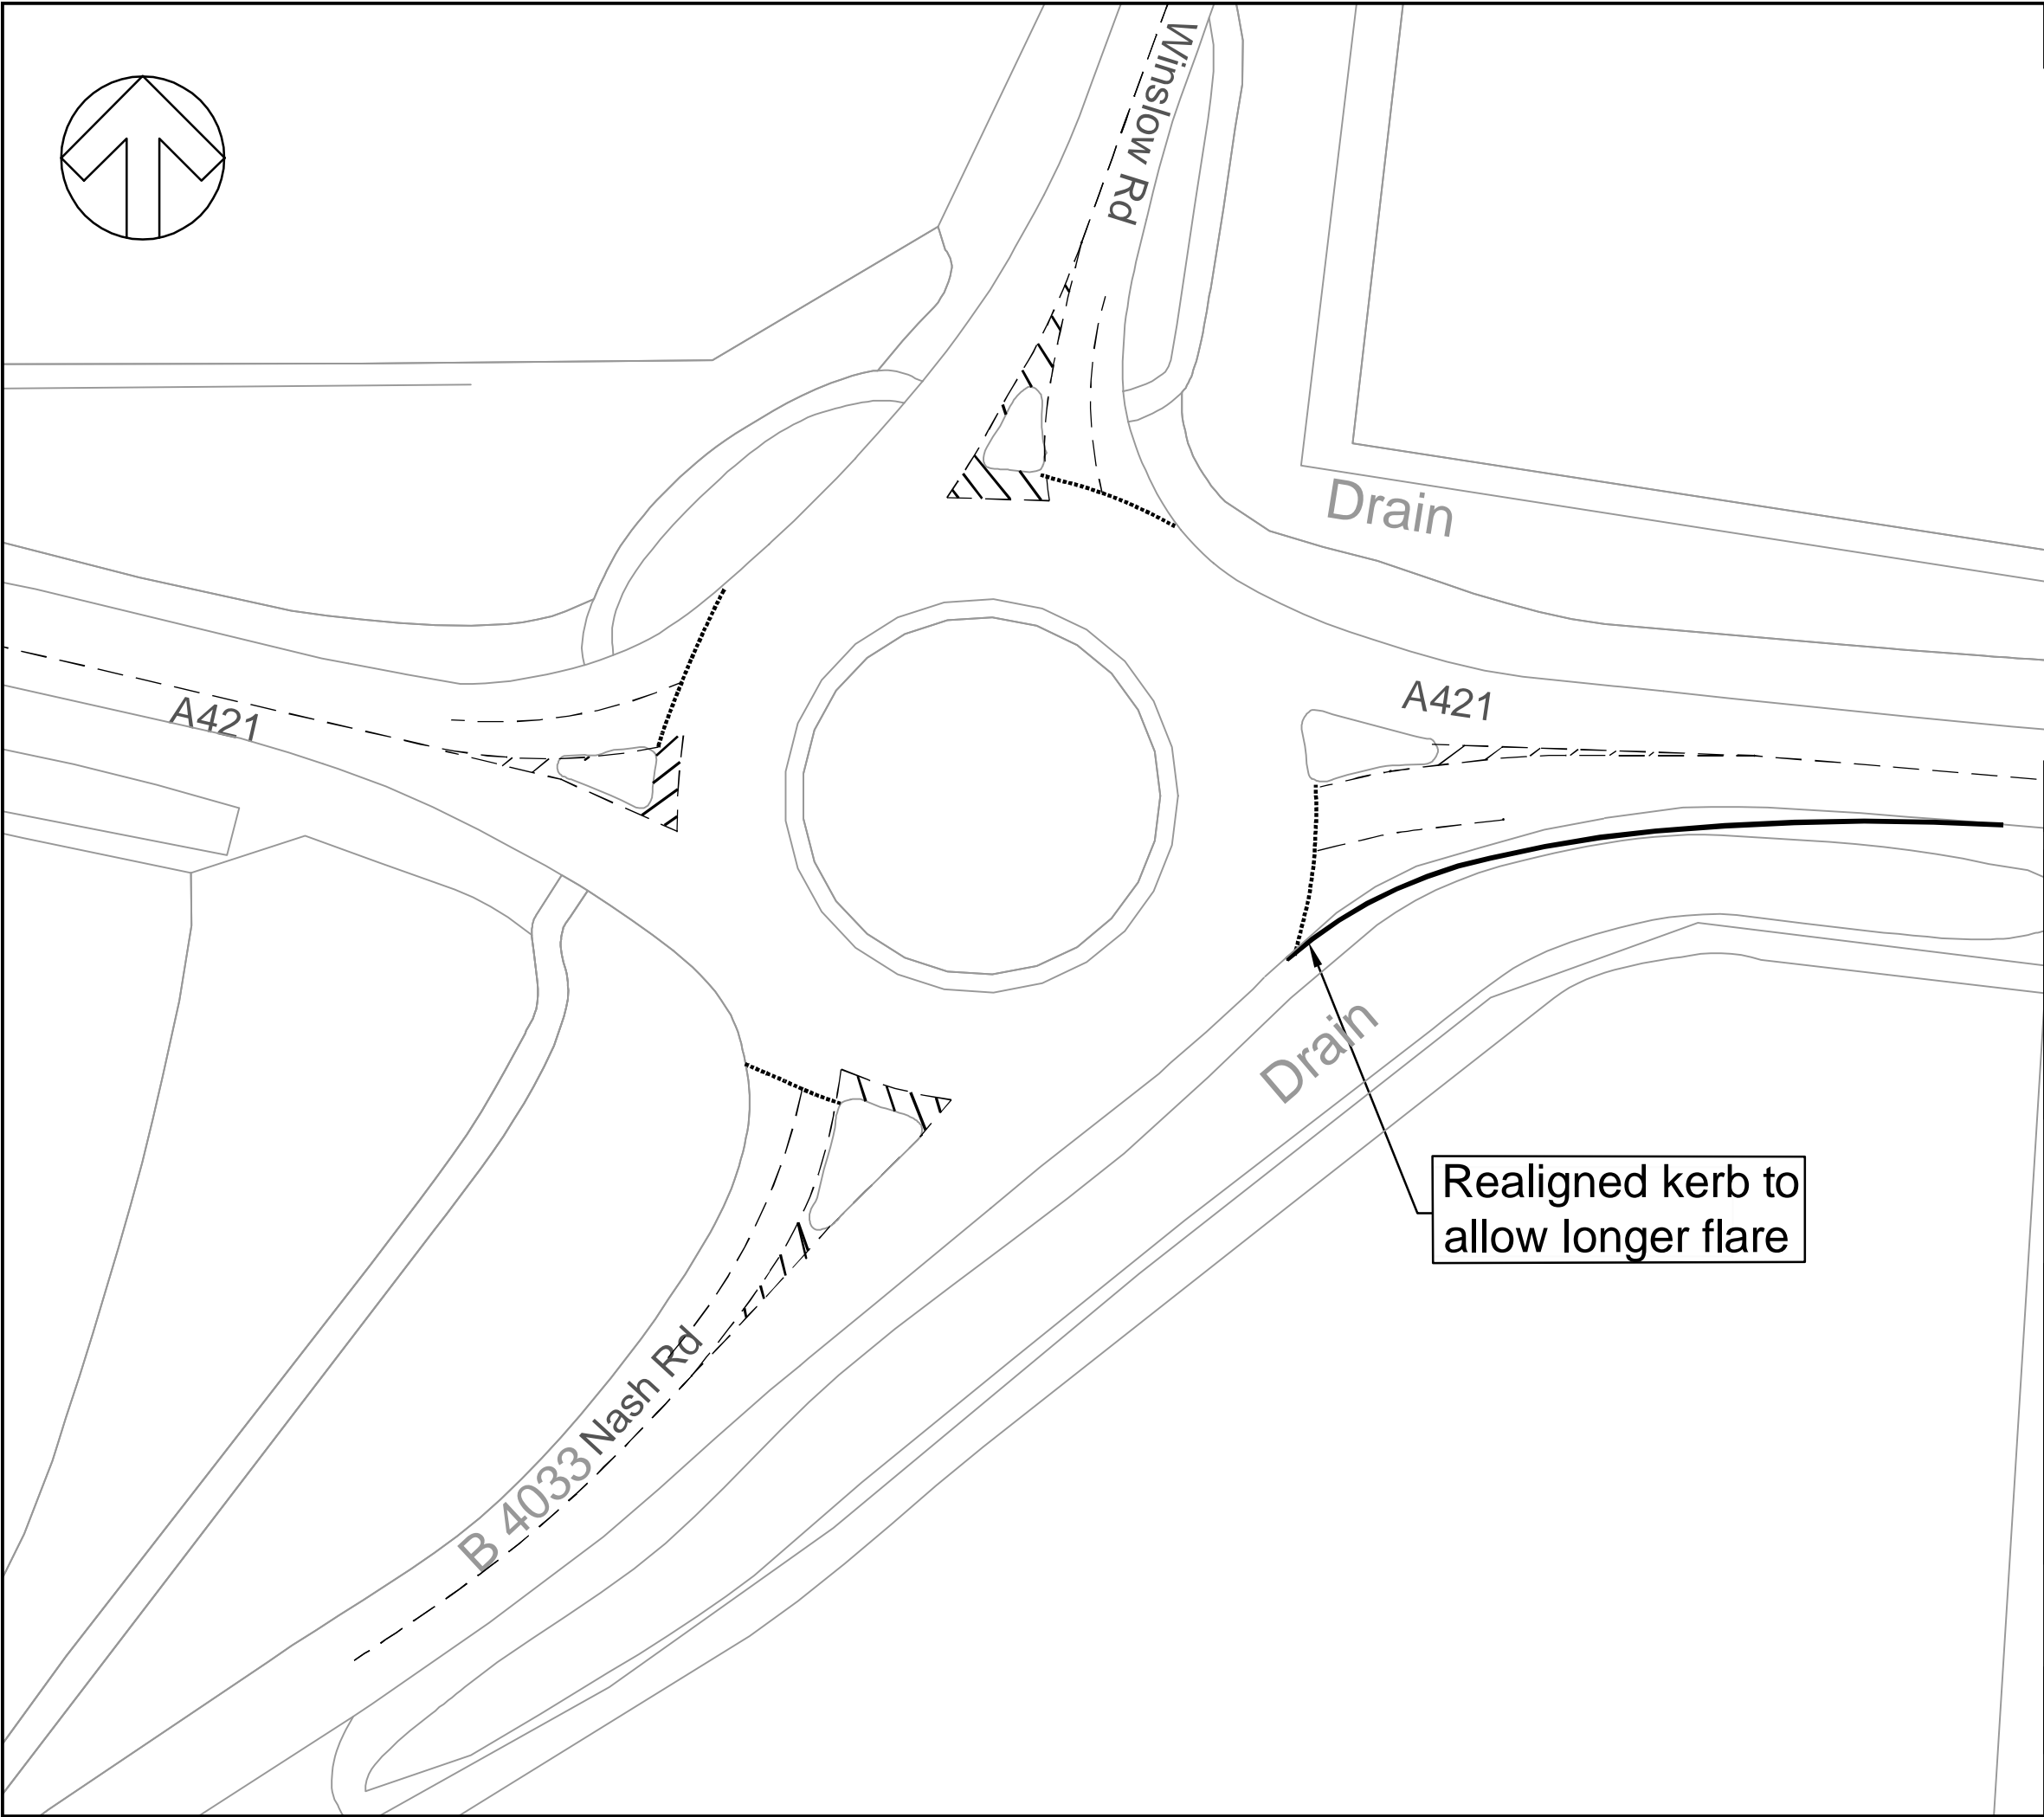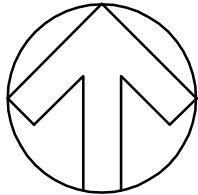

DO NOT SCALE

P01	15/05/2020	SMR	FIRST ISSUE	JS	JS
REV	DATE	BY	DESCRIPTION	CHK	APP

DRAWING STATUS:



2 London Square, Cross Lanes, Guildford, GU1 1UN, UK  
T+ 44 (0) 1483 528 400  
wsp.com

CLIENT:  
South West Milton Keynes Consortium

ARCHITECT:

PROJECT:  
South West Milton Keynes



TITLE:  
Junction 10 Mitigation Layout  
A421/Nash Road/ Winslow Roundabout

SCALE @ A3: 1:500	CHECKED: JS	APPROVED: JS
PROJECT No: 70069442	DESIGNED: JS	DRAWN: SMR
		DATE: May 20

DRAWING No: 70069442-008	REV: P01
-----------------------------	-------------

© WSP UK Ltd

File name \\UK.WSPGROUP.COM\CENTRAL DATA\PROJECTS\700694\XX\70069442 - SWMK - 2020\03 WIP\TP TRANSPORT PLANNING\TRANSPORT ASSESSMENT\JUNCTION DESIGNS FOR TAYLOR WIMPEY\10\_P02.DWG, printed on 14 September 2020 14:54:41, by Sherlock, Justin

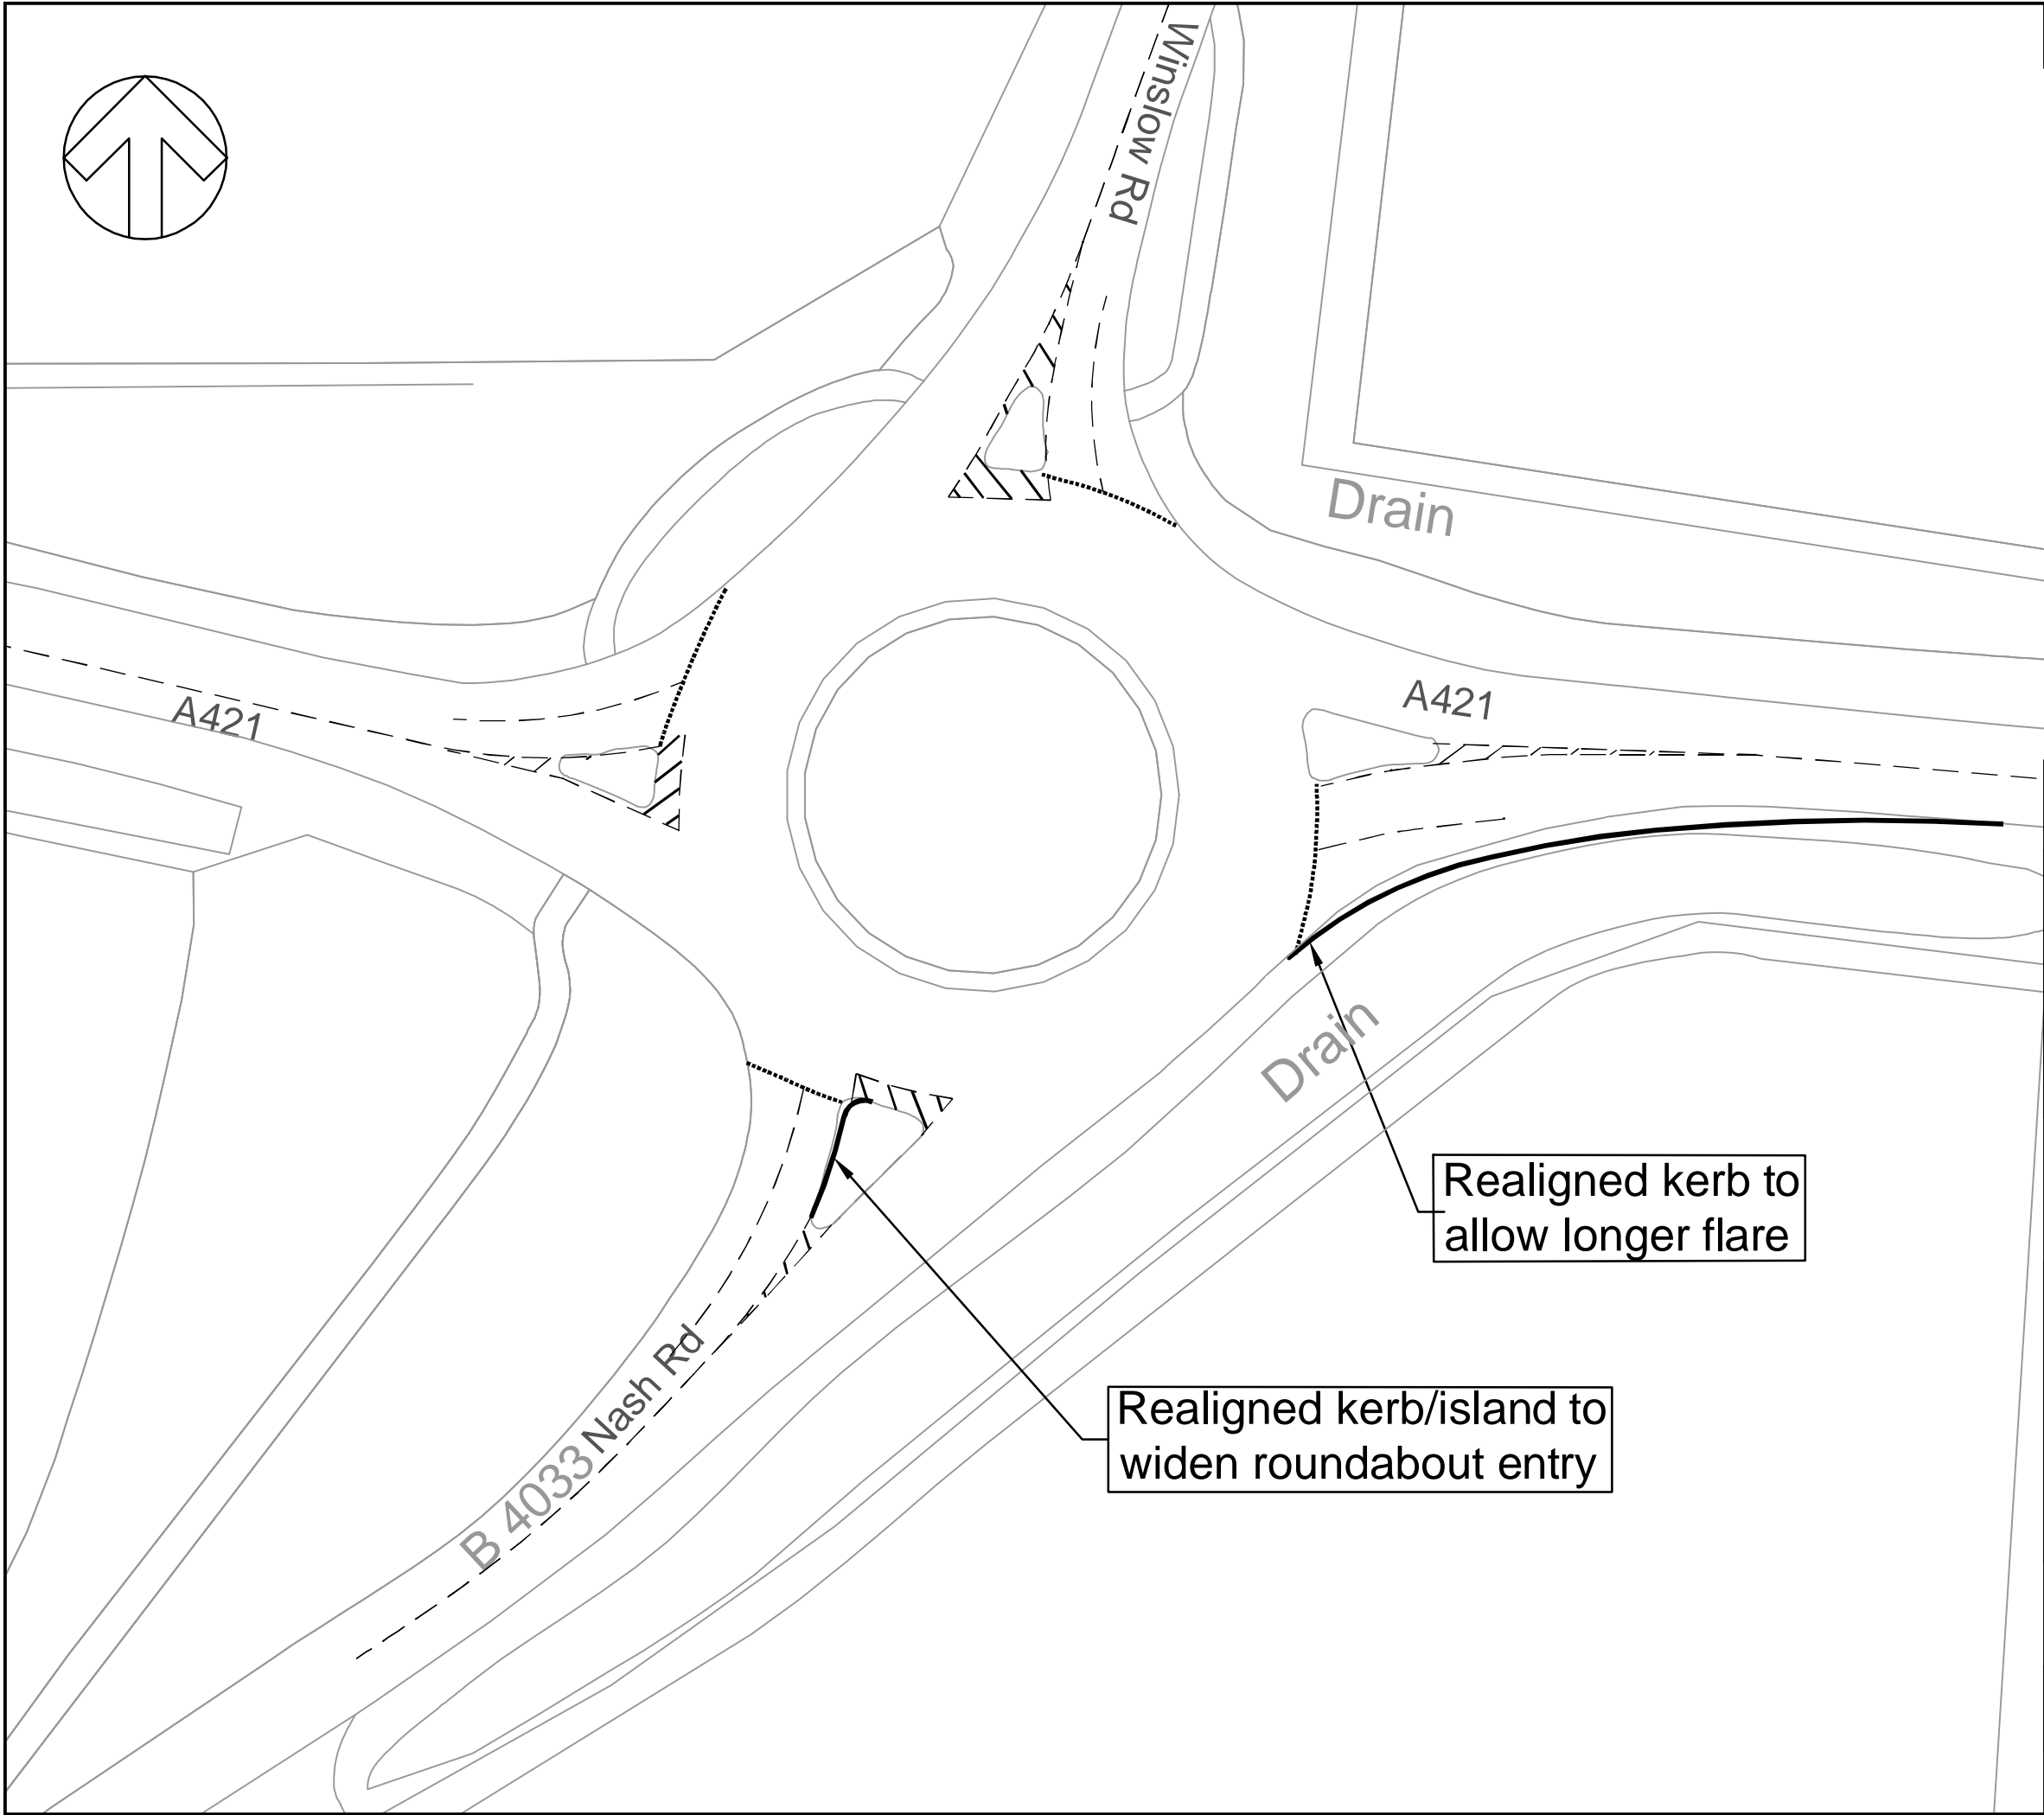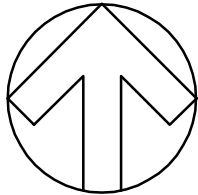

DO NOT SCALE

UNTIL TECHNICAL APPROVAL HAS BEEN OBTAINED FROM THE RELEVANT LOCAL AUTHORITIES OR STATUTORY BODIES, IT SHOULD BE UNDERSTOOD THAT ALL DRAWINGS ARE ISSUED AS PRELIMINARY AND NOT FOR CONSTRUCTION. SHOULD THE CONTRACTOR AND / OR EMPLOYER COMMENCE WORK PRIOR TO APPROVAL BEING GIVEN, IT IS ENTIRELY AT THEIR OWN RISK

P02	11/09/2020	SET	ISLAND NARROWED TO WIDEN ENTRY ARM	JS	SH
P01	15/05/2020	SMR	FIRST ISSUE	JS	JS
REV	DATE	BY	DESCRIPTION	CHK	APP

DRAWING STATUS: S2 - FOR INFORMATION



2 London Square, Cross Lanes, Guildford, GU1 1UN, UK  
T+ 44 (0) 1483 528 400  
wsp.com

CLIENT: South West Milton Keynes Consortium

ARCHITECT:

PROJECT: South West Milton Keynes

TITLE: Junction 10 Mitigation Layout  
A421/Nash Road/ Winslow Roundabout

SCALE @ A3: 1:500	CHECKED: JS	APPROVED: JS
PROJECT No: 70069442	DESIGNED: JS	DRAWN: SET
DATE: September 20		

DRAWING No: 70069442-008	REV: P02
-----------------------------	-------------

© WSP UK Ltd



2 London Square  
Cross Lanes  
Guildford, Surrey  
GU1 1UN

**wsp.com**

PUBLIC