



DETAIL 1

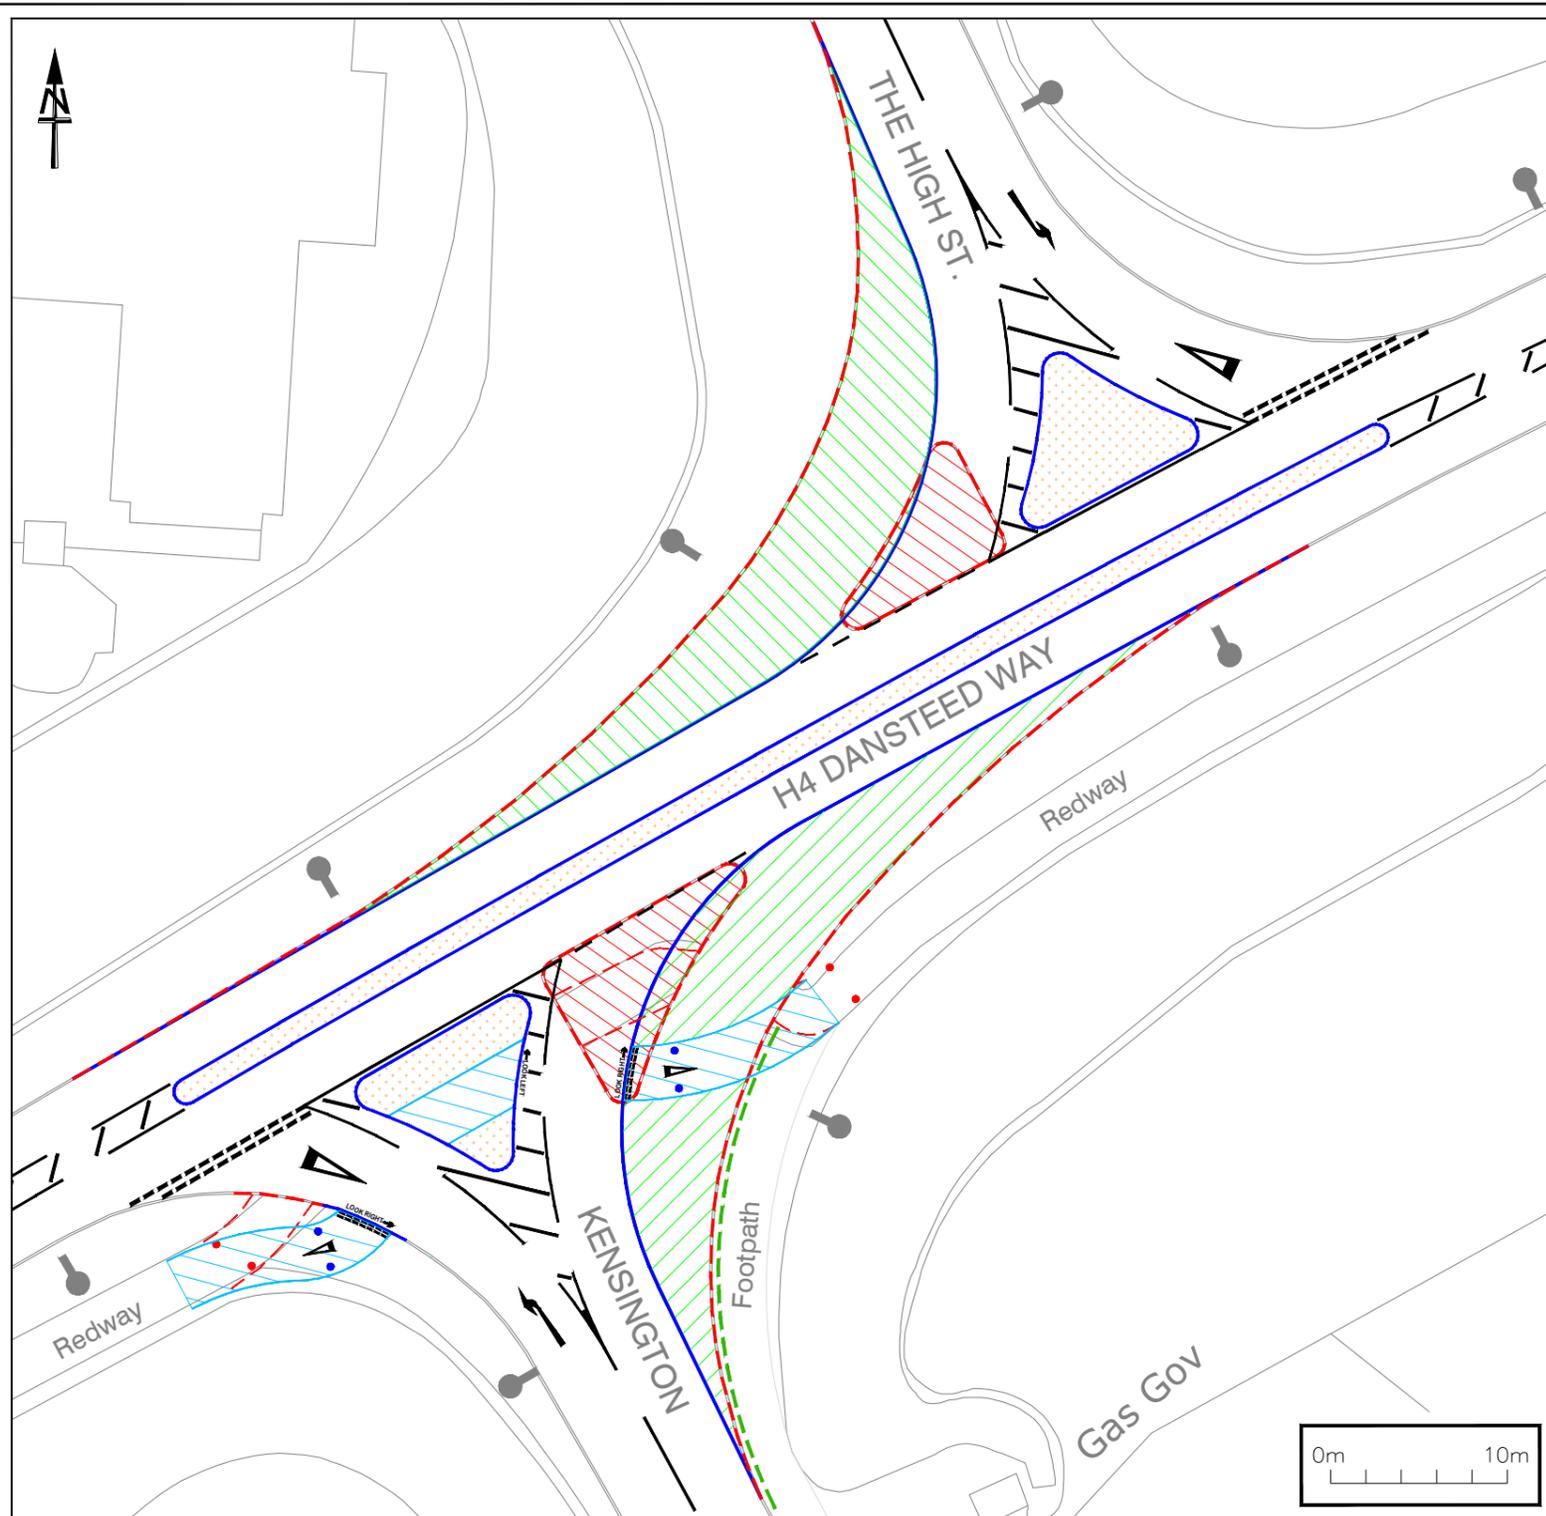

DETAIL 2

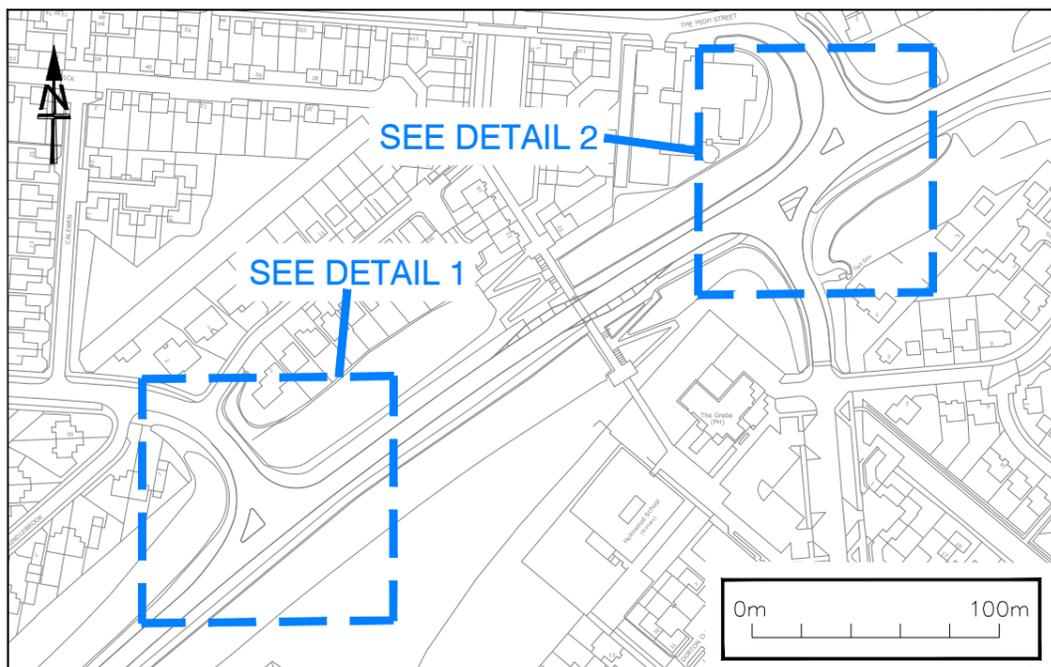

LOCATION PLAN

	Proposed grass verge		Existing lighting column to remain
	Existing island being removed		Existing sign to remain
	Proposed island		Proposed road markings
	Proposed Redway reroute		Existing bollard being removed
	Existing kerb to be removed		Proposed bollard
	Proposed kerb		
	Existing railing being removed		

KEY

**CONSULTATION**  
**H4 DANSTEED WAY, CORN HILL,**  
**KENSINGTON AND THE HIGH ST.**  
**JUNCTION IMPROVEMENTS**

Drawing Size: A3	Scale: Not To Scale	Drawn By: CAB	Designed By: CAB	Checked By: PLJ	Approved By: LOS
------------------	---------------------	---------------	------------------	-----------------	------------------

This map is produced from Ordnance Survey material with the permission of Ordnance Survey on behalf of the Controller of Her Majesty's Stationery Office © Crown copyright. Unauthorised reproduction infringes Crown copyright and may lead to prosecution or civil proceedings. Milton Keynes Council. Licence No. 10019593.

