



**DETAIL 4 - Not to Scale**

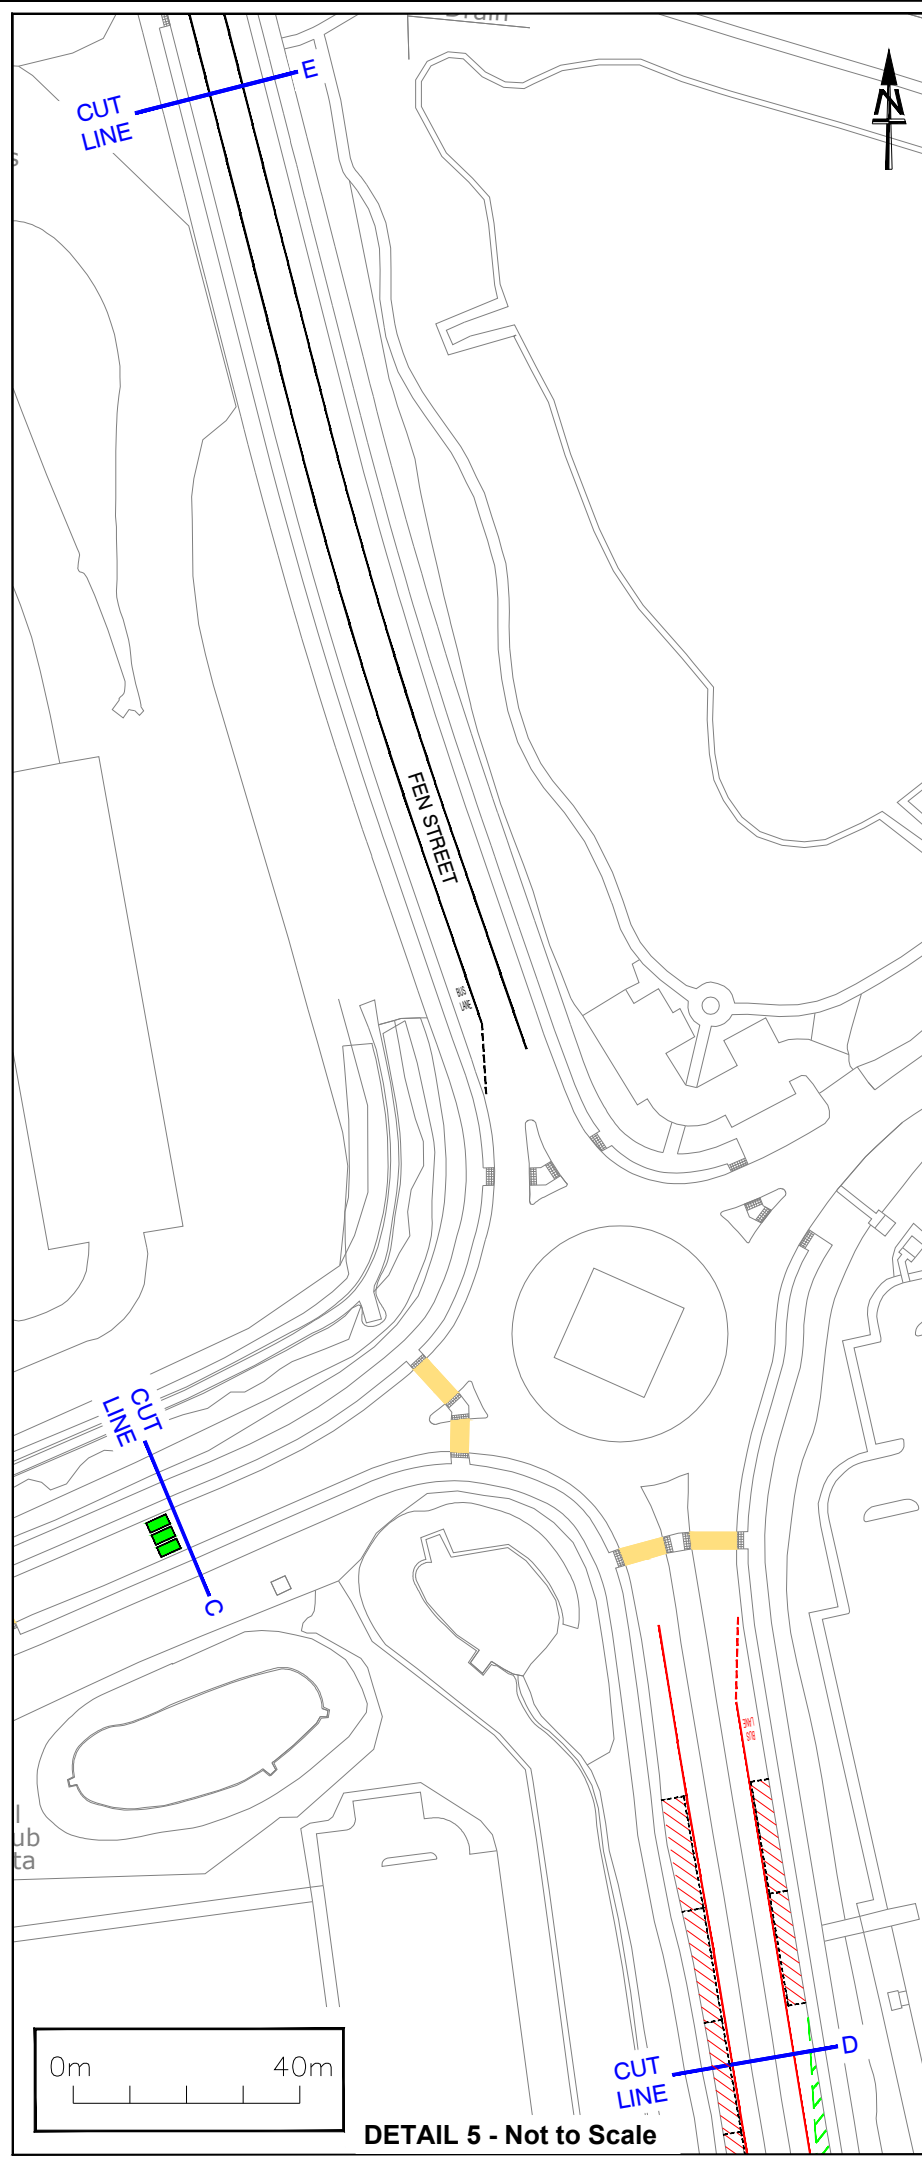

**DETAIL 5 - Not to Scale**

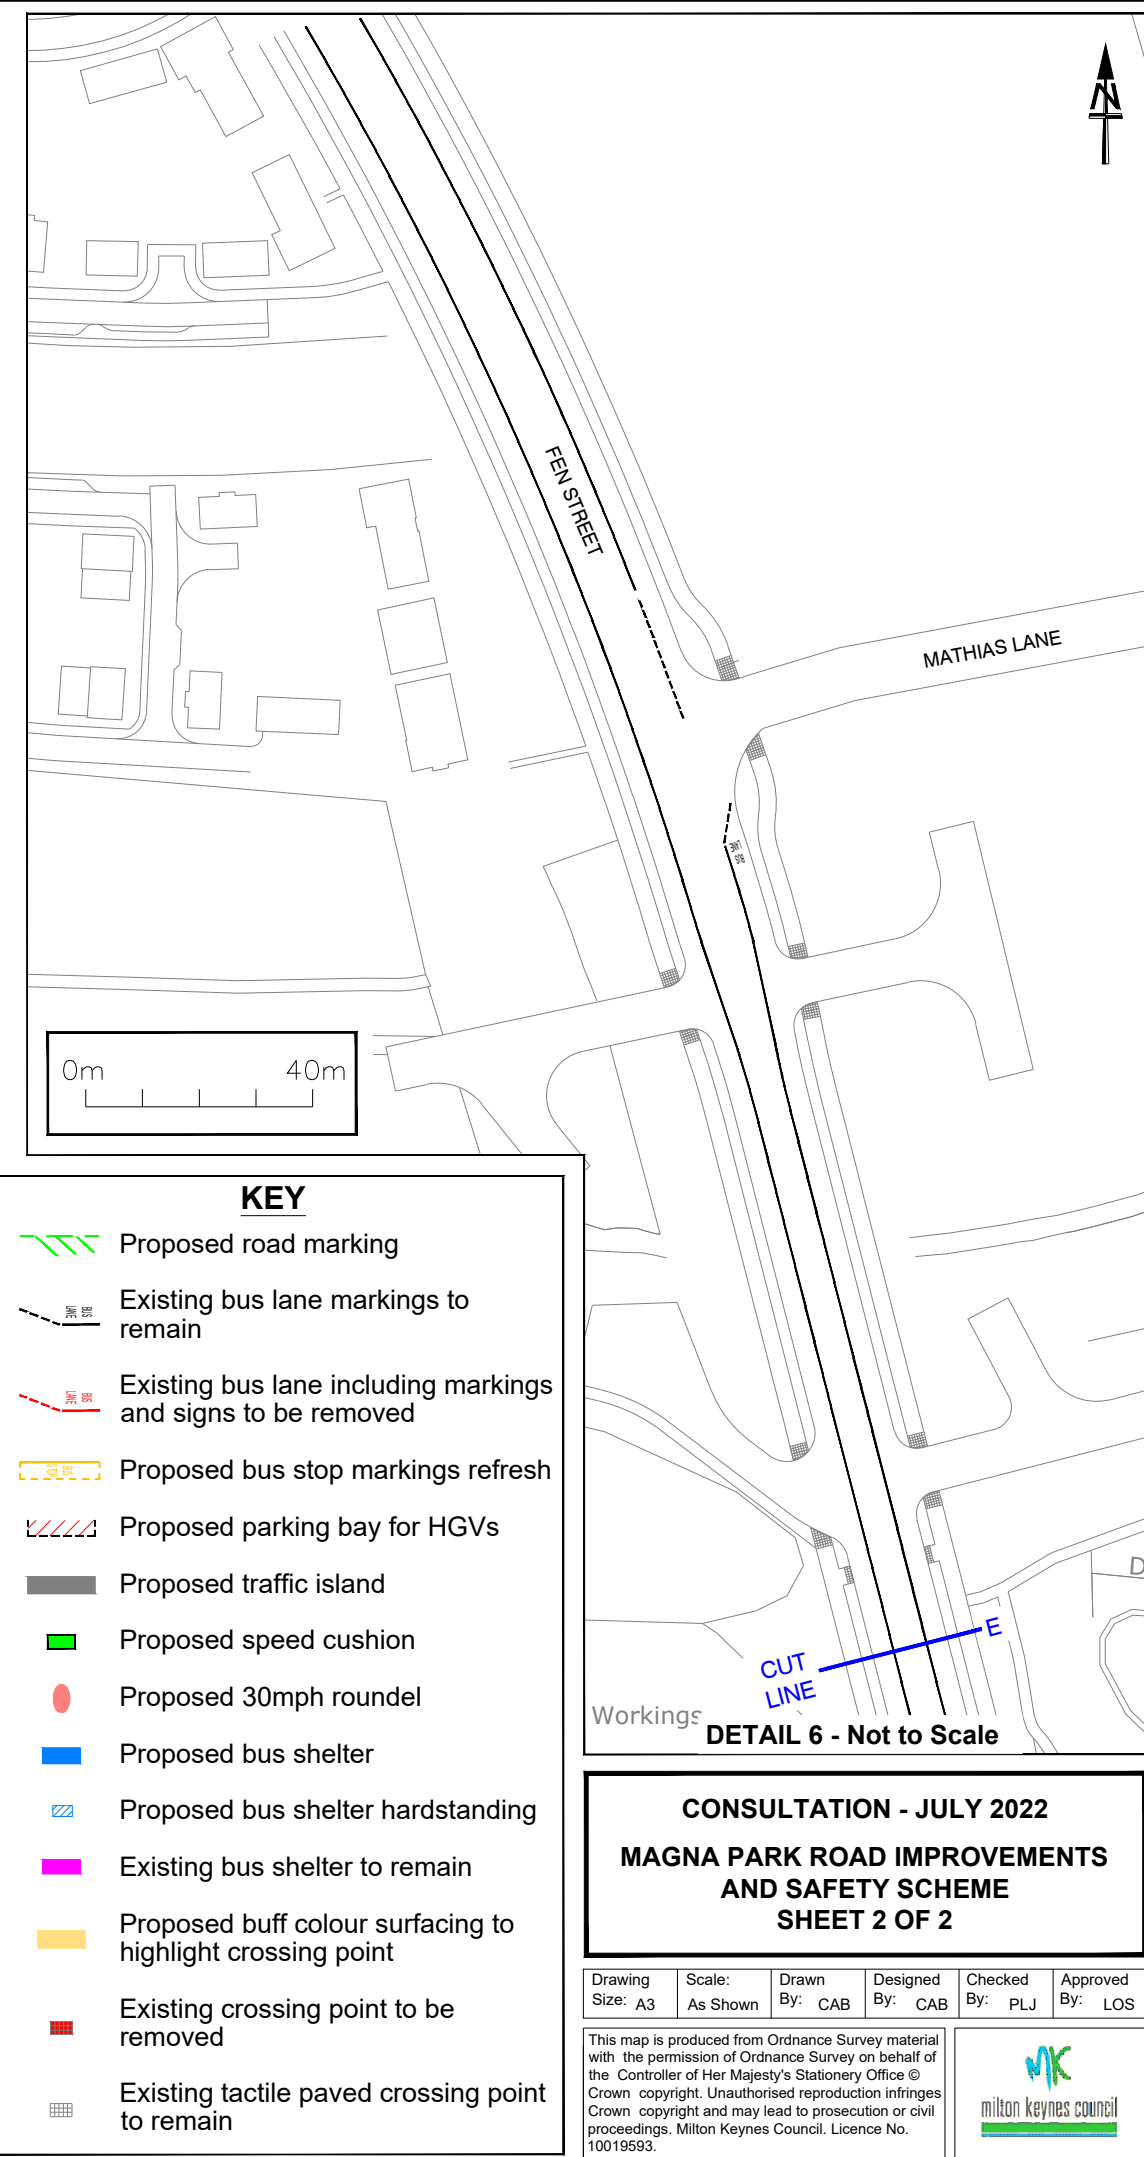

**DETAIL 6 - Not to Scale**

**KEY**

- Proposed road marking
- Existing bus lane markings to remain
- Existing bus lane including markings and signs to be removed
- Proposed bus stop markings refresh
- Proposed parking bay for HGVs
- Proposed traffic island
- Proposed speed cushion
- Proposed 30mph roundel
- Proposed bus shelter
- Proposed bus shelter hardstanding
- Existing bus shelter to remain
- Proposed buff colour surfacing to highlight crossing point
- Existing crossing point to be removed
- Existing tactile paved crossing point to remain

**CONSULTATION - JULY 2022**  
**MAGNA PARK ROAD IMPROVEMENTS**  
**AND SAFETY SCHEME**  
**SHEET 2 OF 2**

Drawing Size: A3	Scale: As Shown	Drawn By: CAB	Designed By: CAB	Checked By: PLJ	Approved By: LOS
------------------	-----------------	---------------	------------------	-----------------	------------------

This map is produced from Ordnance Survey material with the permission of Ordnance Survey on behalf of the Controller of Her Majesty's Stationery Office © Crown copyright. Unauthorised reproduction infringes Crown copyright and may lead to prosecution or civil proceedings. Milton Keynes Council. Licence No. 10019593.

