



MAIN DETAIL (N.T.S)

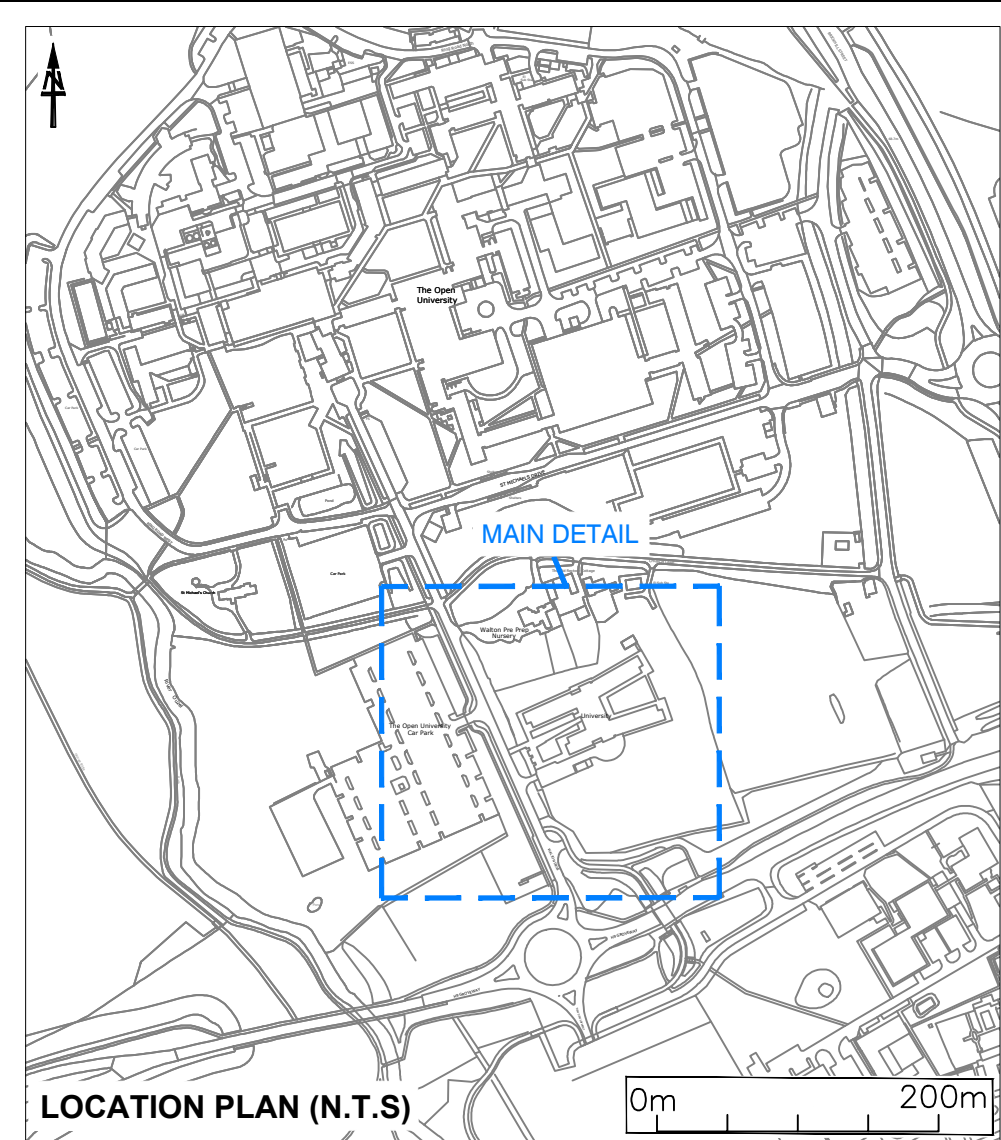

LOCATION PLAN (N.T.S)

KEY

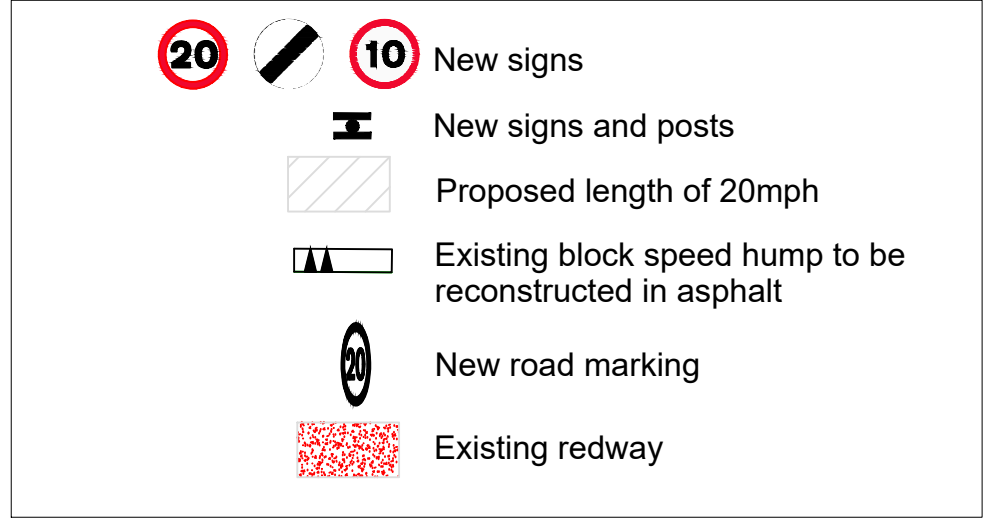

CONSULTATION SEPTEMBER 2022
WALTON DRIVE, MKC
PROPOSED - 20MPH SPEED LIMIT

Drawing Size: A3	Scale: Not To Scale	Drawn By: RF	Designed By: RF	Checked By: DS	Approved By: LOS
------------------	---------------------	--------------	-----------------	----------------	------------------

This map is produced from Ordnance Survey material with the permission of Ordnance Survey on behalf of the Controller of Her Majesty's Stationery Office © Crown copyright. Unauthorised reproduction infringes Crown copyright and may lead to prosecution or civil proceedings. Milton Keynes Council. Licence No. 10019593.

