



DETAIL 1

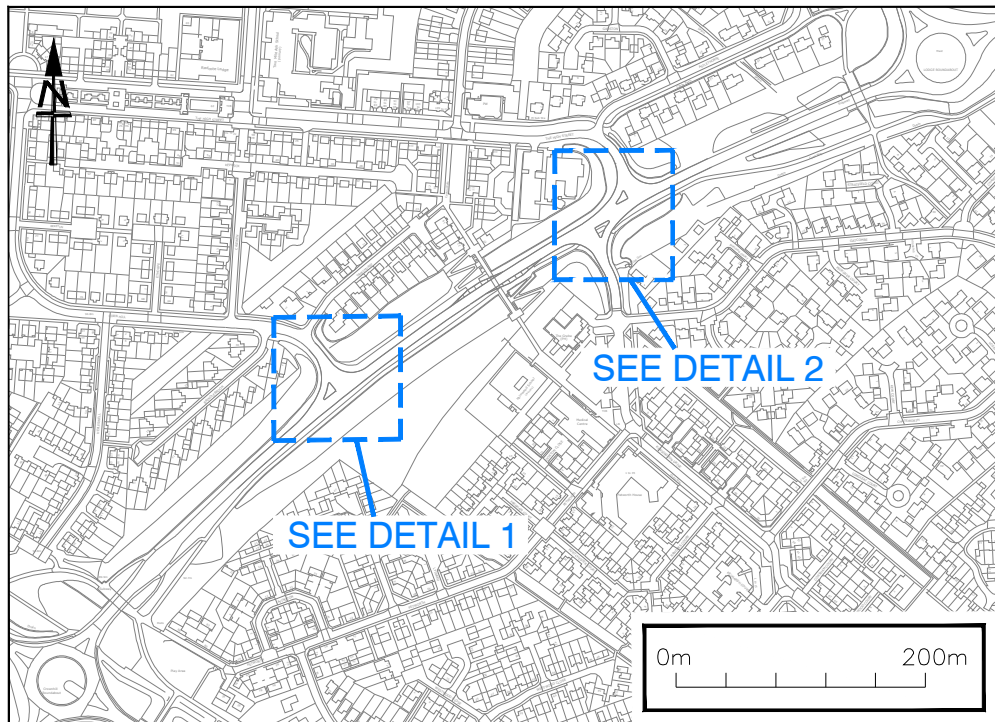

LOCATION PLAN

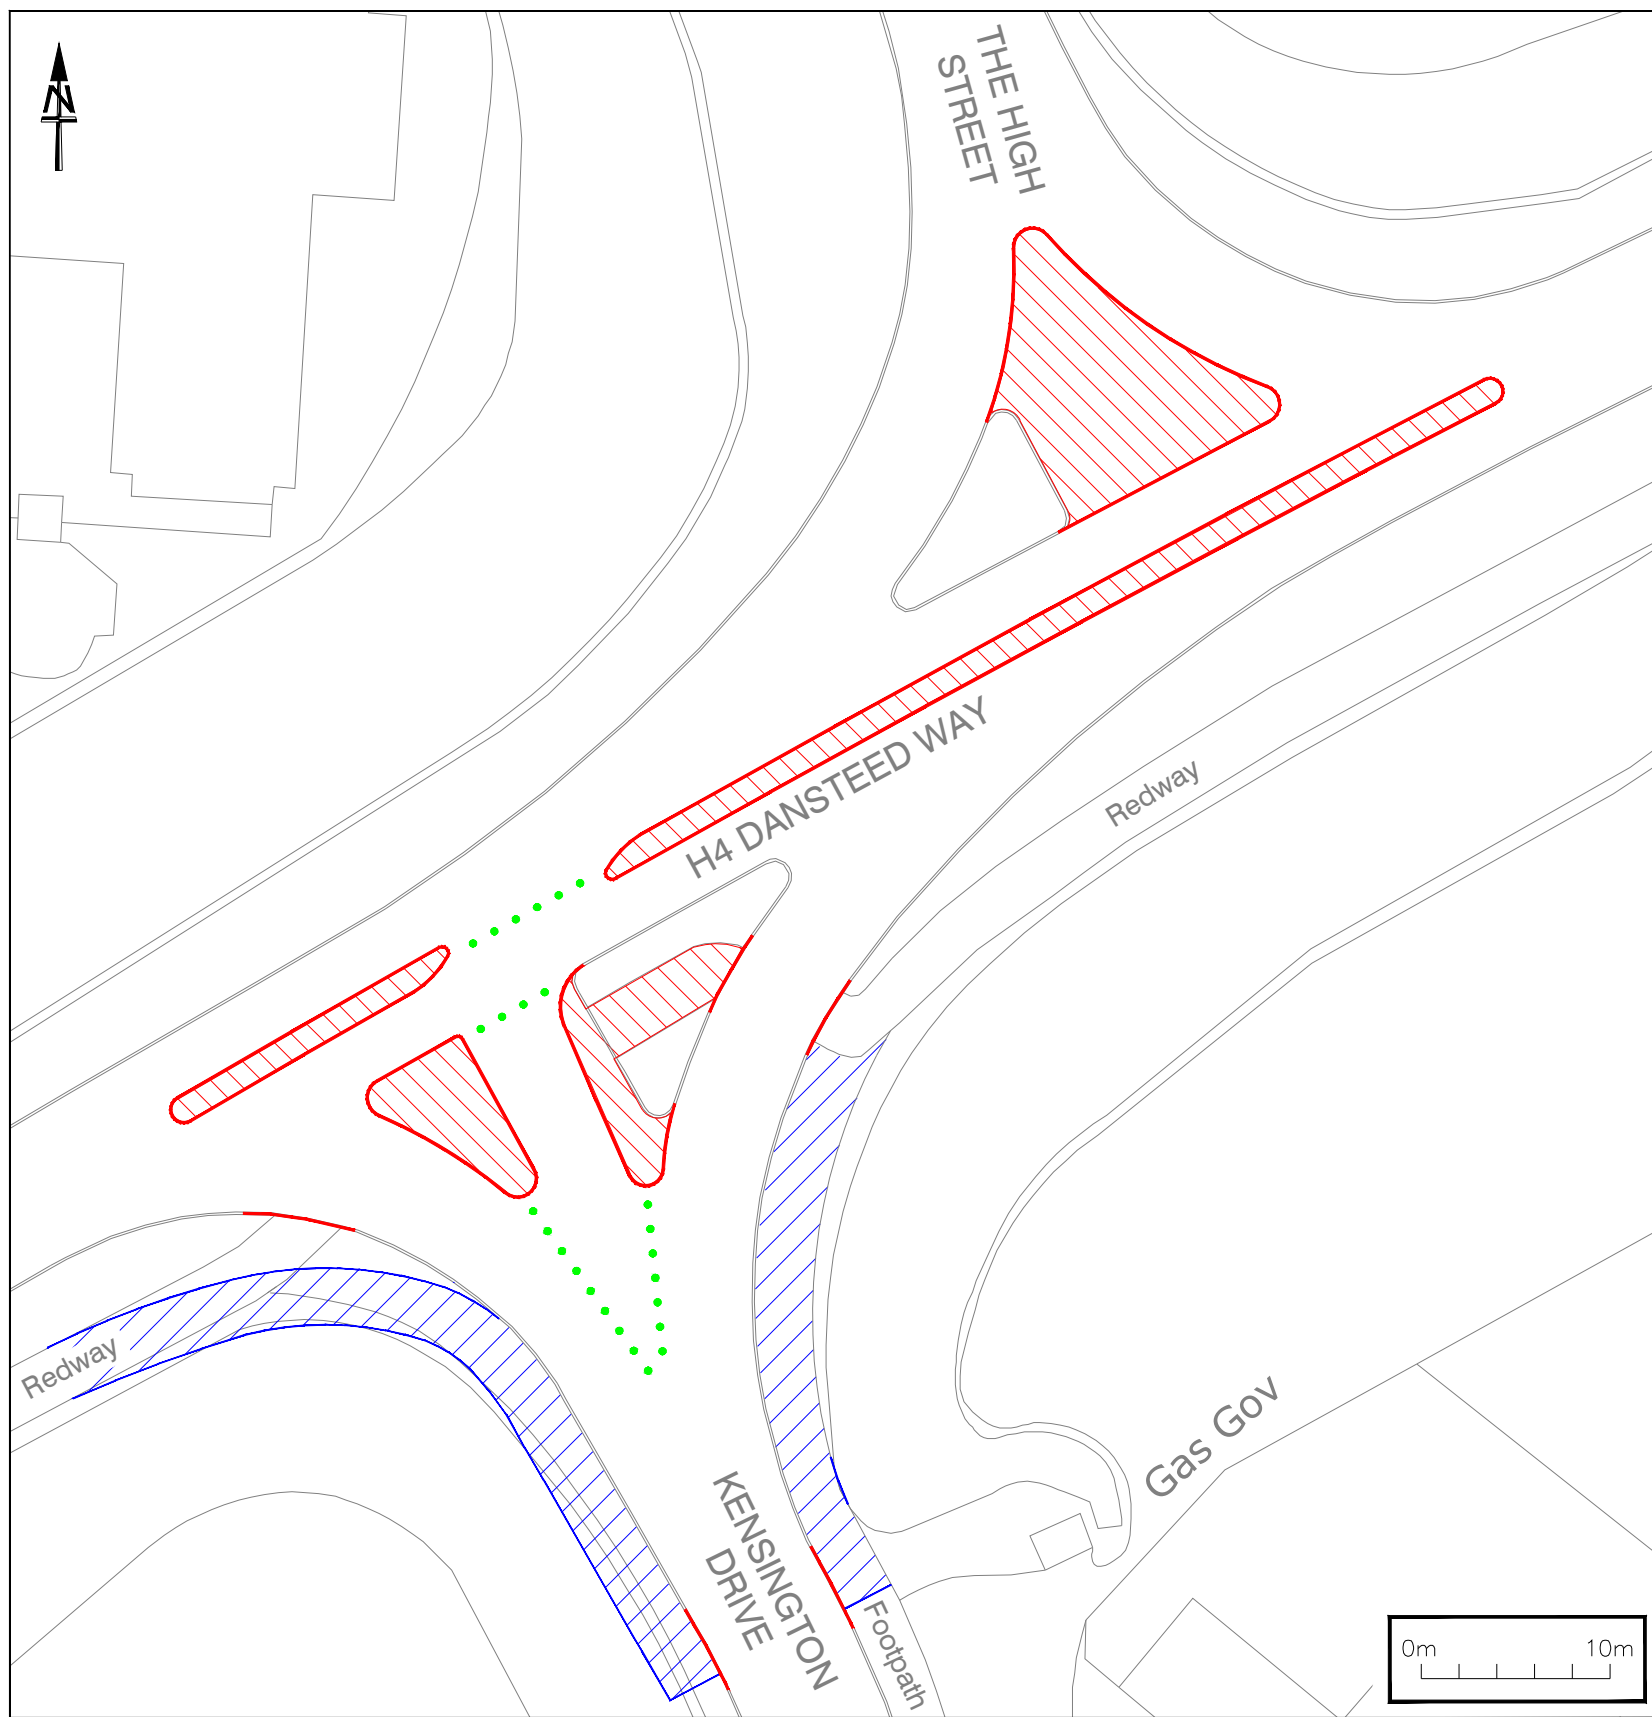

DETAIL 2

	New carriageway kerbing
	Gap closure
	New redway kerbing
	New redway surfacing
	New 'Hazardmaster' post

KEY

NOTIFICATION OF WORKS (PHASE1)

**H4 DANSTEED WAY, CORN HILL,
KENSINGTON AND THE HIGH ST.
JUNCTION IMPROVEMENTS**

Drawing Size: A3	Scale: Not To Scale	Drawn By: CAB	Designed By: CAB	Checked By: PLJ	Approved By: LOS
------------------	---------------------	---------------	------------------	-----------------	------------------

This map is produced from Ordnance Survey material with the permission of Ordnance Survey on behalf of the Controller of Her Majesty's Stationery Office © Crown copyright. Unauthorised reproduction infringes Crown copyright and may lead to prosecution or civil proceedings. Milton Keynes Council. Licence No. 10019593.

