


Traffic Light Timing Matrix				
Phase	T.Flow	Max Green	All Red	Location
1	↗	50	25	H4
2	↖	50	25	H4

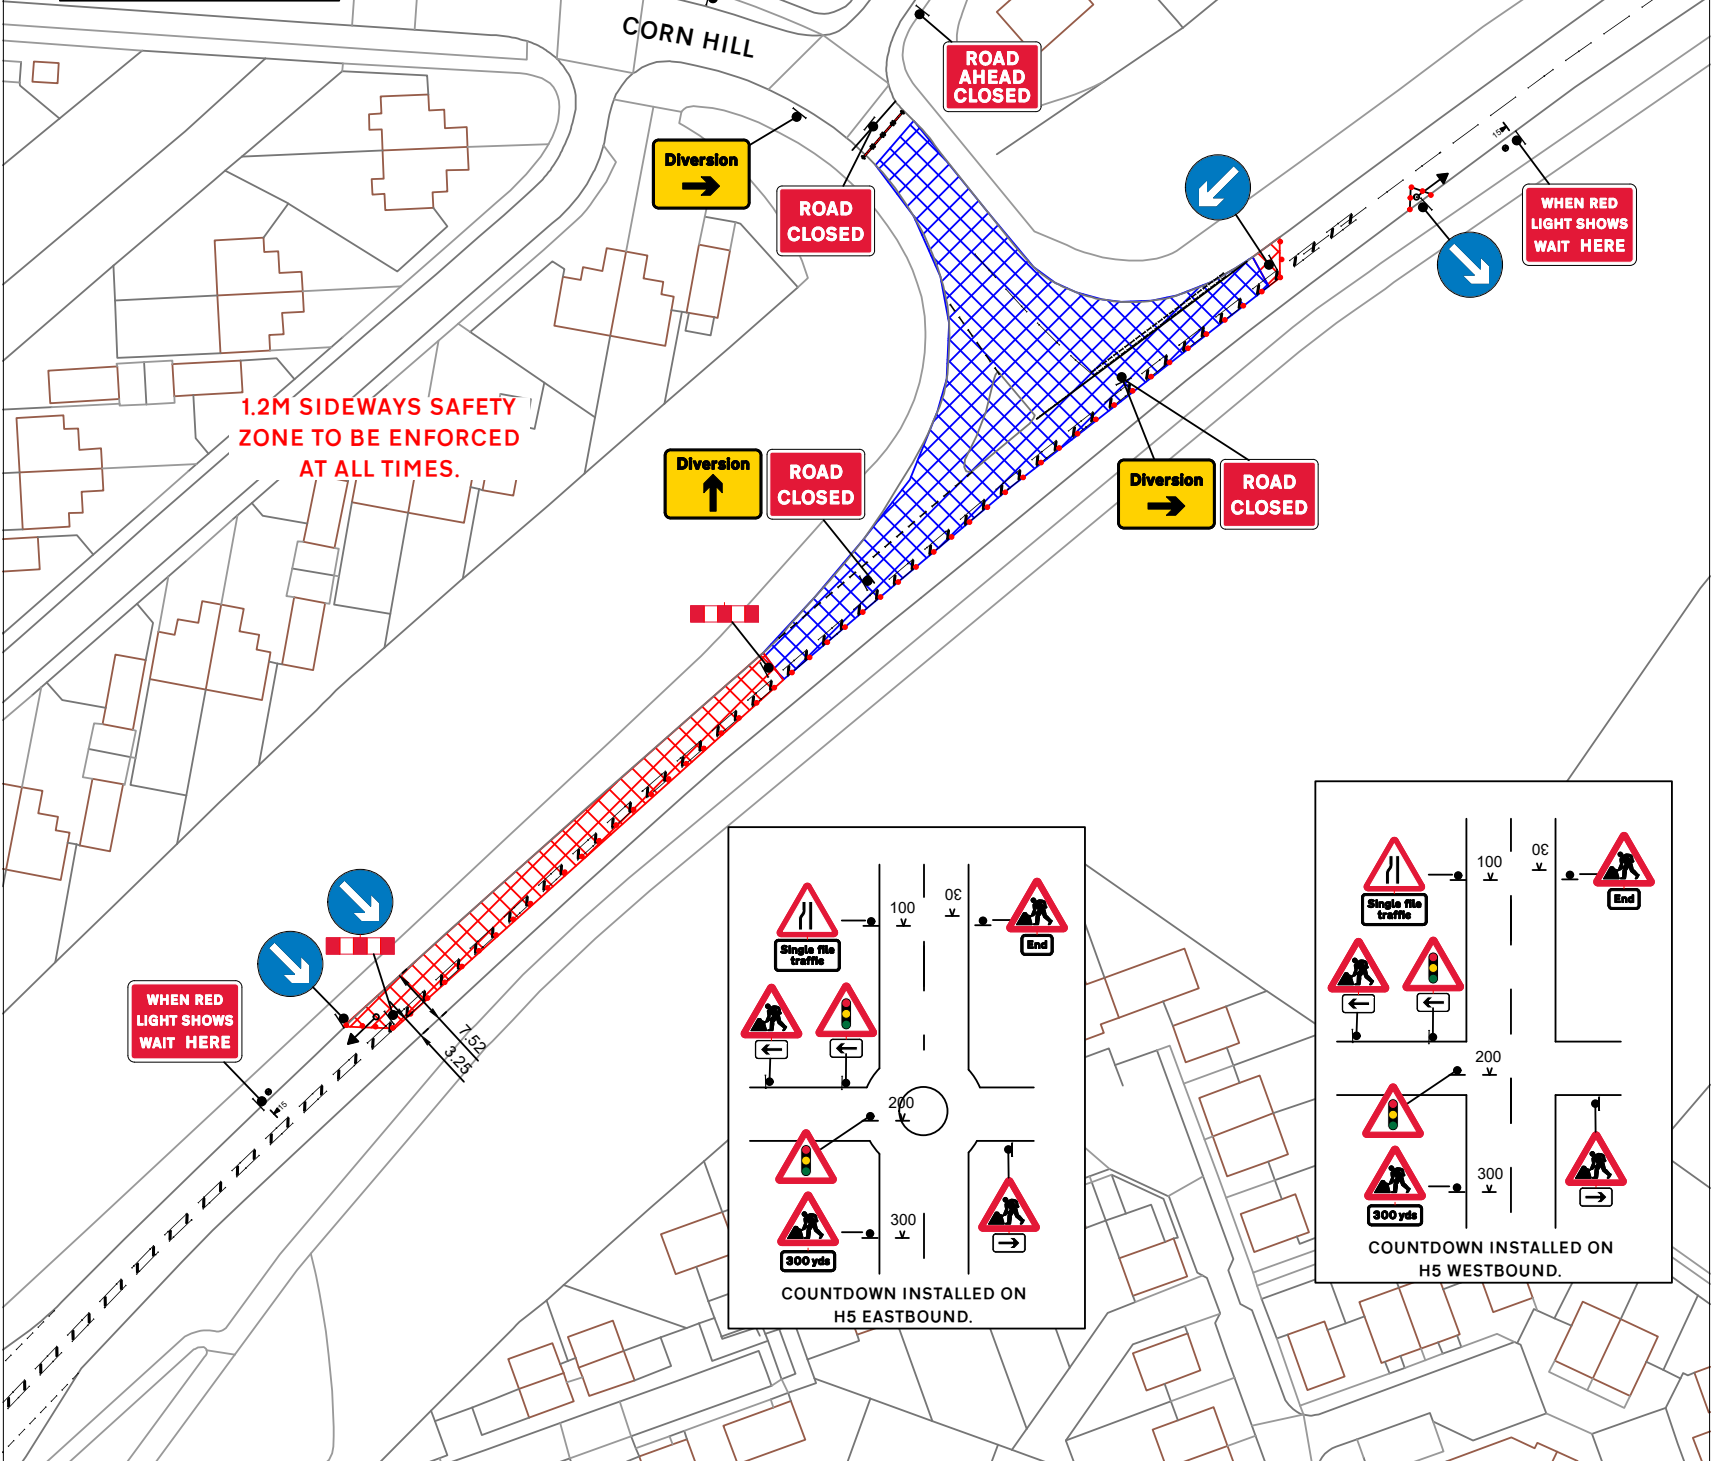

Client	Project Name	Site Address	Key	Scale	Size	Surveyed	Date Drawn	Drawn	Client Checked	Client Approved	Notes 1. All dimensions are in meters unless otherwise stated. 2. All TM to comply with Chapter 8 of the Traffic Signs Manual. 3. All road markings and signs to be comply to TSRGD 2016. 4. All minimum safety zones to be met at all times. 5. <u>TM drawings to be checked for suitability by foreman/ supervisor/ TSCD before installation. If no negative comments or refusal is received before installation, it is deemed that the design is suitable.</u> 6. Contains Ordnance Survey data. Crown copyright and database 2019
RINGWAY	MILTON KEYNES COUNCIL	CARRIAGEWAY WORKS	Traffic Signal Datum Sign Traffic Cone Works Area Safety Zone	NTS	A3		23.11.2022	GSB			
		H4 DANSTEED WAY, MILTON KEYNES MK13 7NN		Drawing Status					For Issue	As Built	
				Rev No.	Rev Date	Purpose Of Revision	Drawn	Checked	Approved		

PHASE 1

Drawing No. **TMCD4856/PHASE 1**