



Traffic Light Timing Matrix				
Phase	T.Flow	Max Green	All Red	Location
1	↗	45	20	H4
2	↖	45	20	H4
3	↙	45	20	PETWORTH

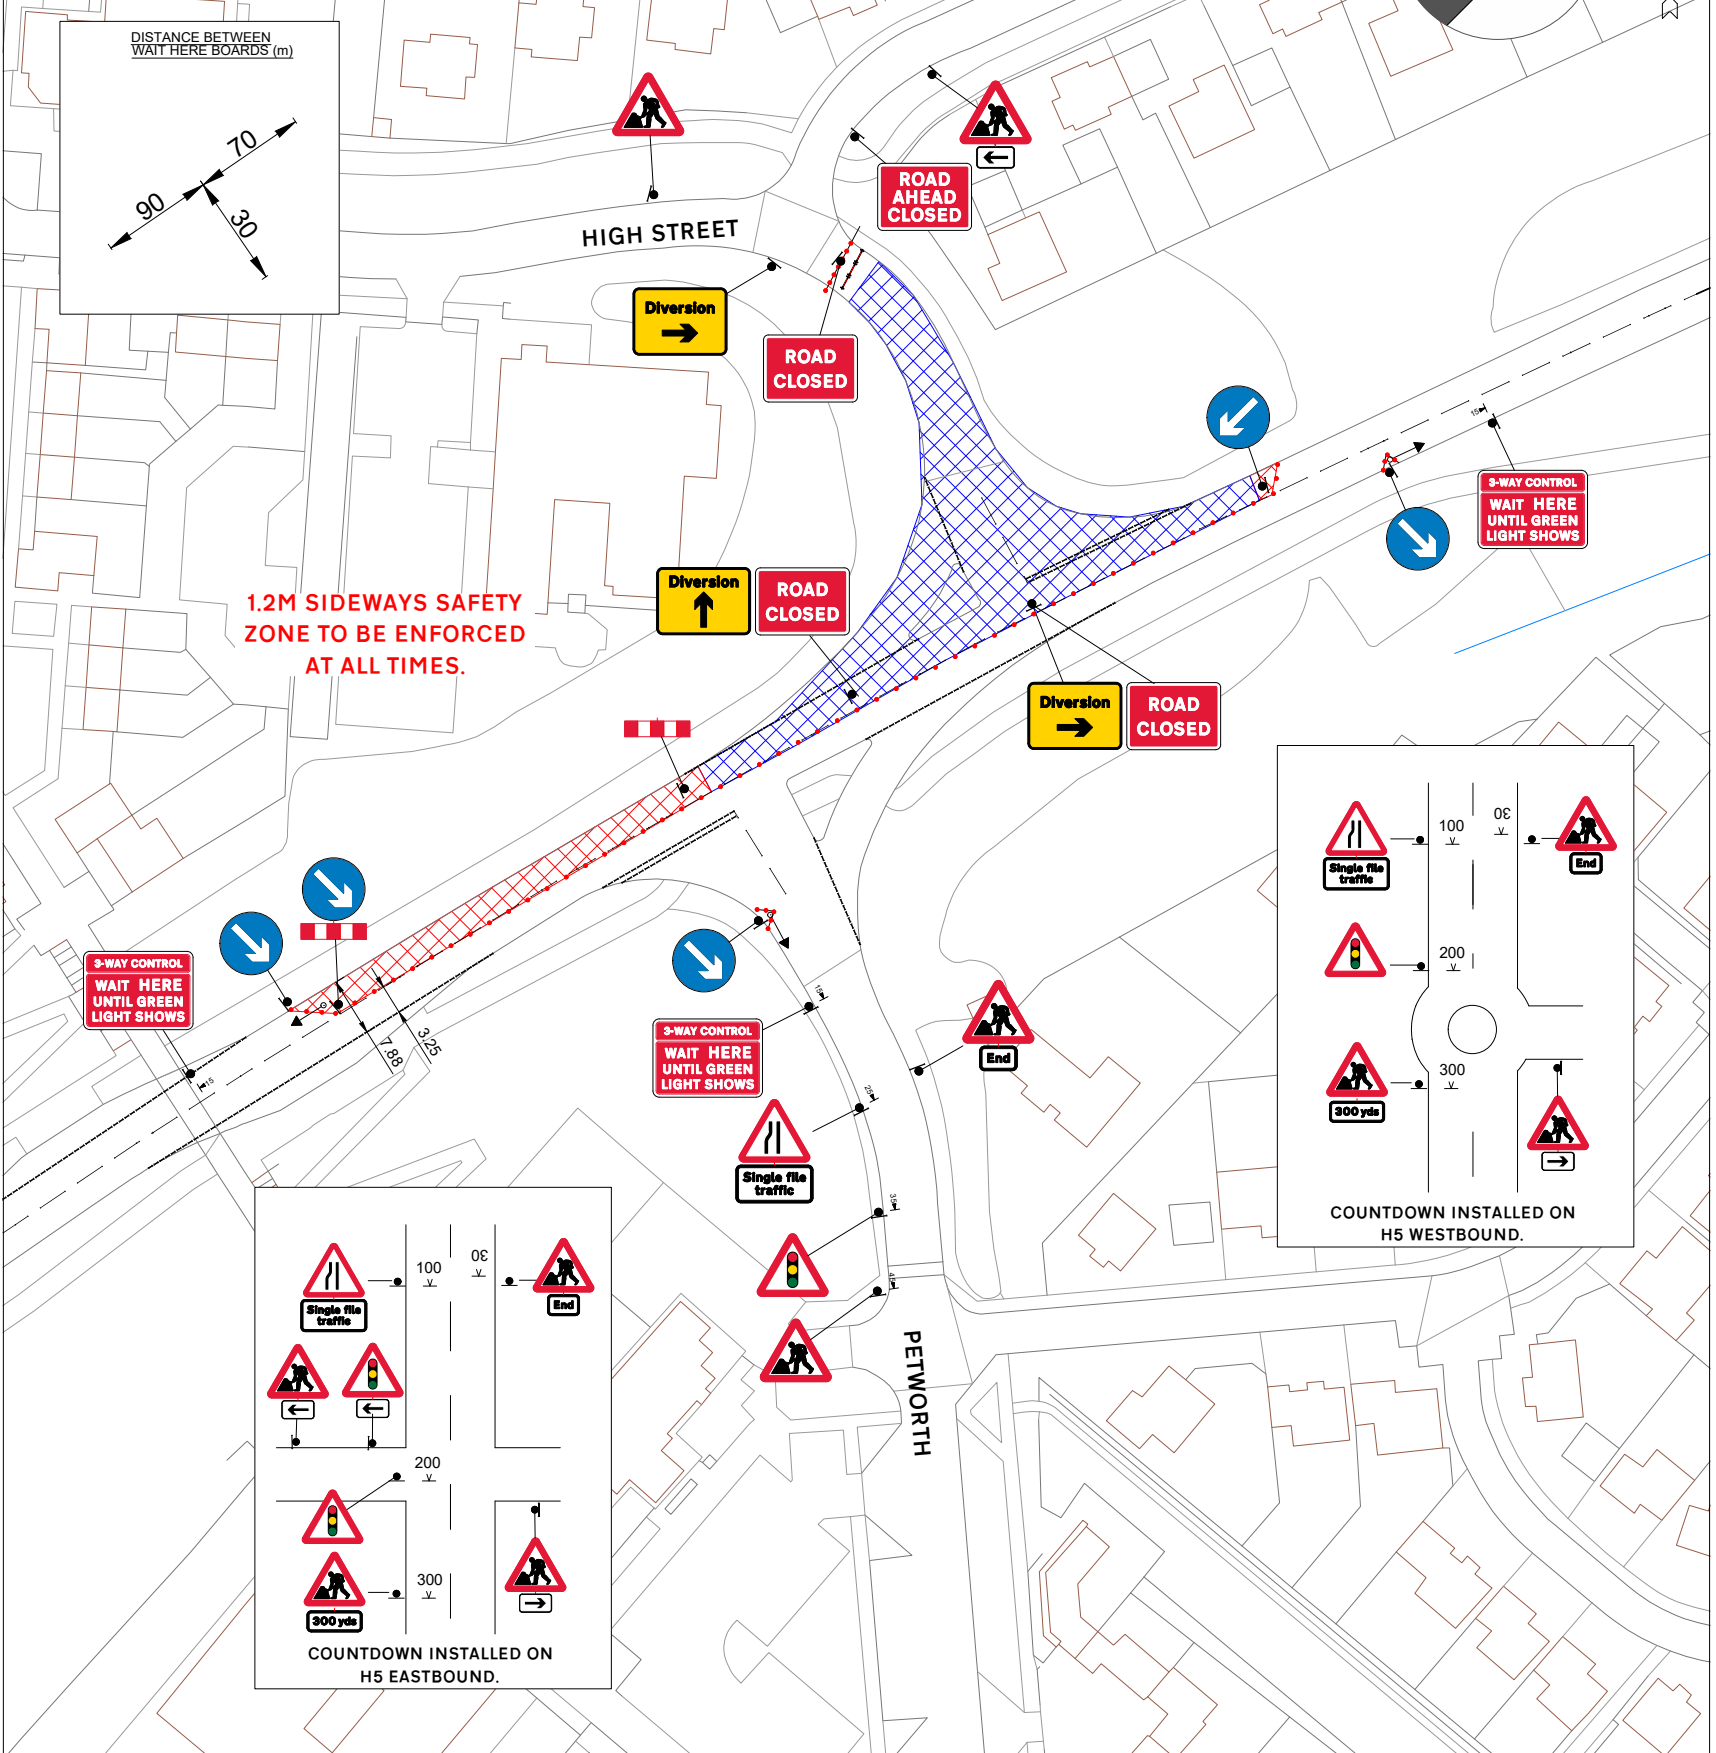

Client
Project Name
CARRIAGEWAY WORKS

Site Address
H4 DANSTEED WAY,
MILTON KEYNES,
MK13 7NN

Key
Traffic Signal
Datum
Sign
Traffic Cone
Works Area
Safety Zone

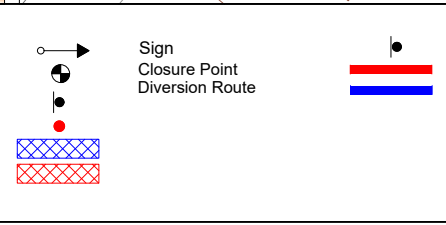

PHASE 2

Scale	Size	Surveyed	Date Drawn	Drawn	Client Checked	Client Approved
NTS	A3		23.11.2022	GSB		
Drawing Status		Purpose Of Revision		Drawn	Checked	Approved
Draft For Discussion		For Issue				As Built
Rev No.	Rev Date	Purpose Of Revision		Drawn	Checked	Approved
1						
2						
Drawing No.						Rev No.
TMCD4856/PHASE 2						

- Notes
- All dimensions are in meters unless otherwise stated.
 - All TM to comply with Chapter 8 of the Traffic Signs Manual.
 - All road markings and signs to be comply to TSGRD 2016.
 - All minimum safety zones to be met at all times.
 - TM drawings to be checked for suitability by foreman/ supervisor/ TSCD before installation. If no negative comments or refusal is received before installation, it is deemed that the design is suitable.
 - Contains Ordnance Survey data. Crown copyright and database 2019