


Traffic Light Timing Matrix				
Phase	T.Flow	Max Green	All Red	Location
1	↗	45	20	H4
2	↖	45	20	H4
3	↘	45	20	HIGH STREET

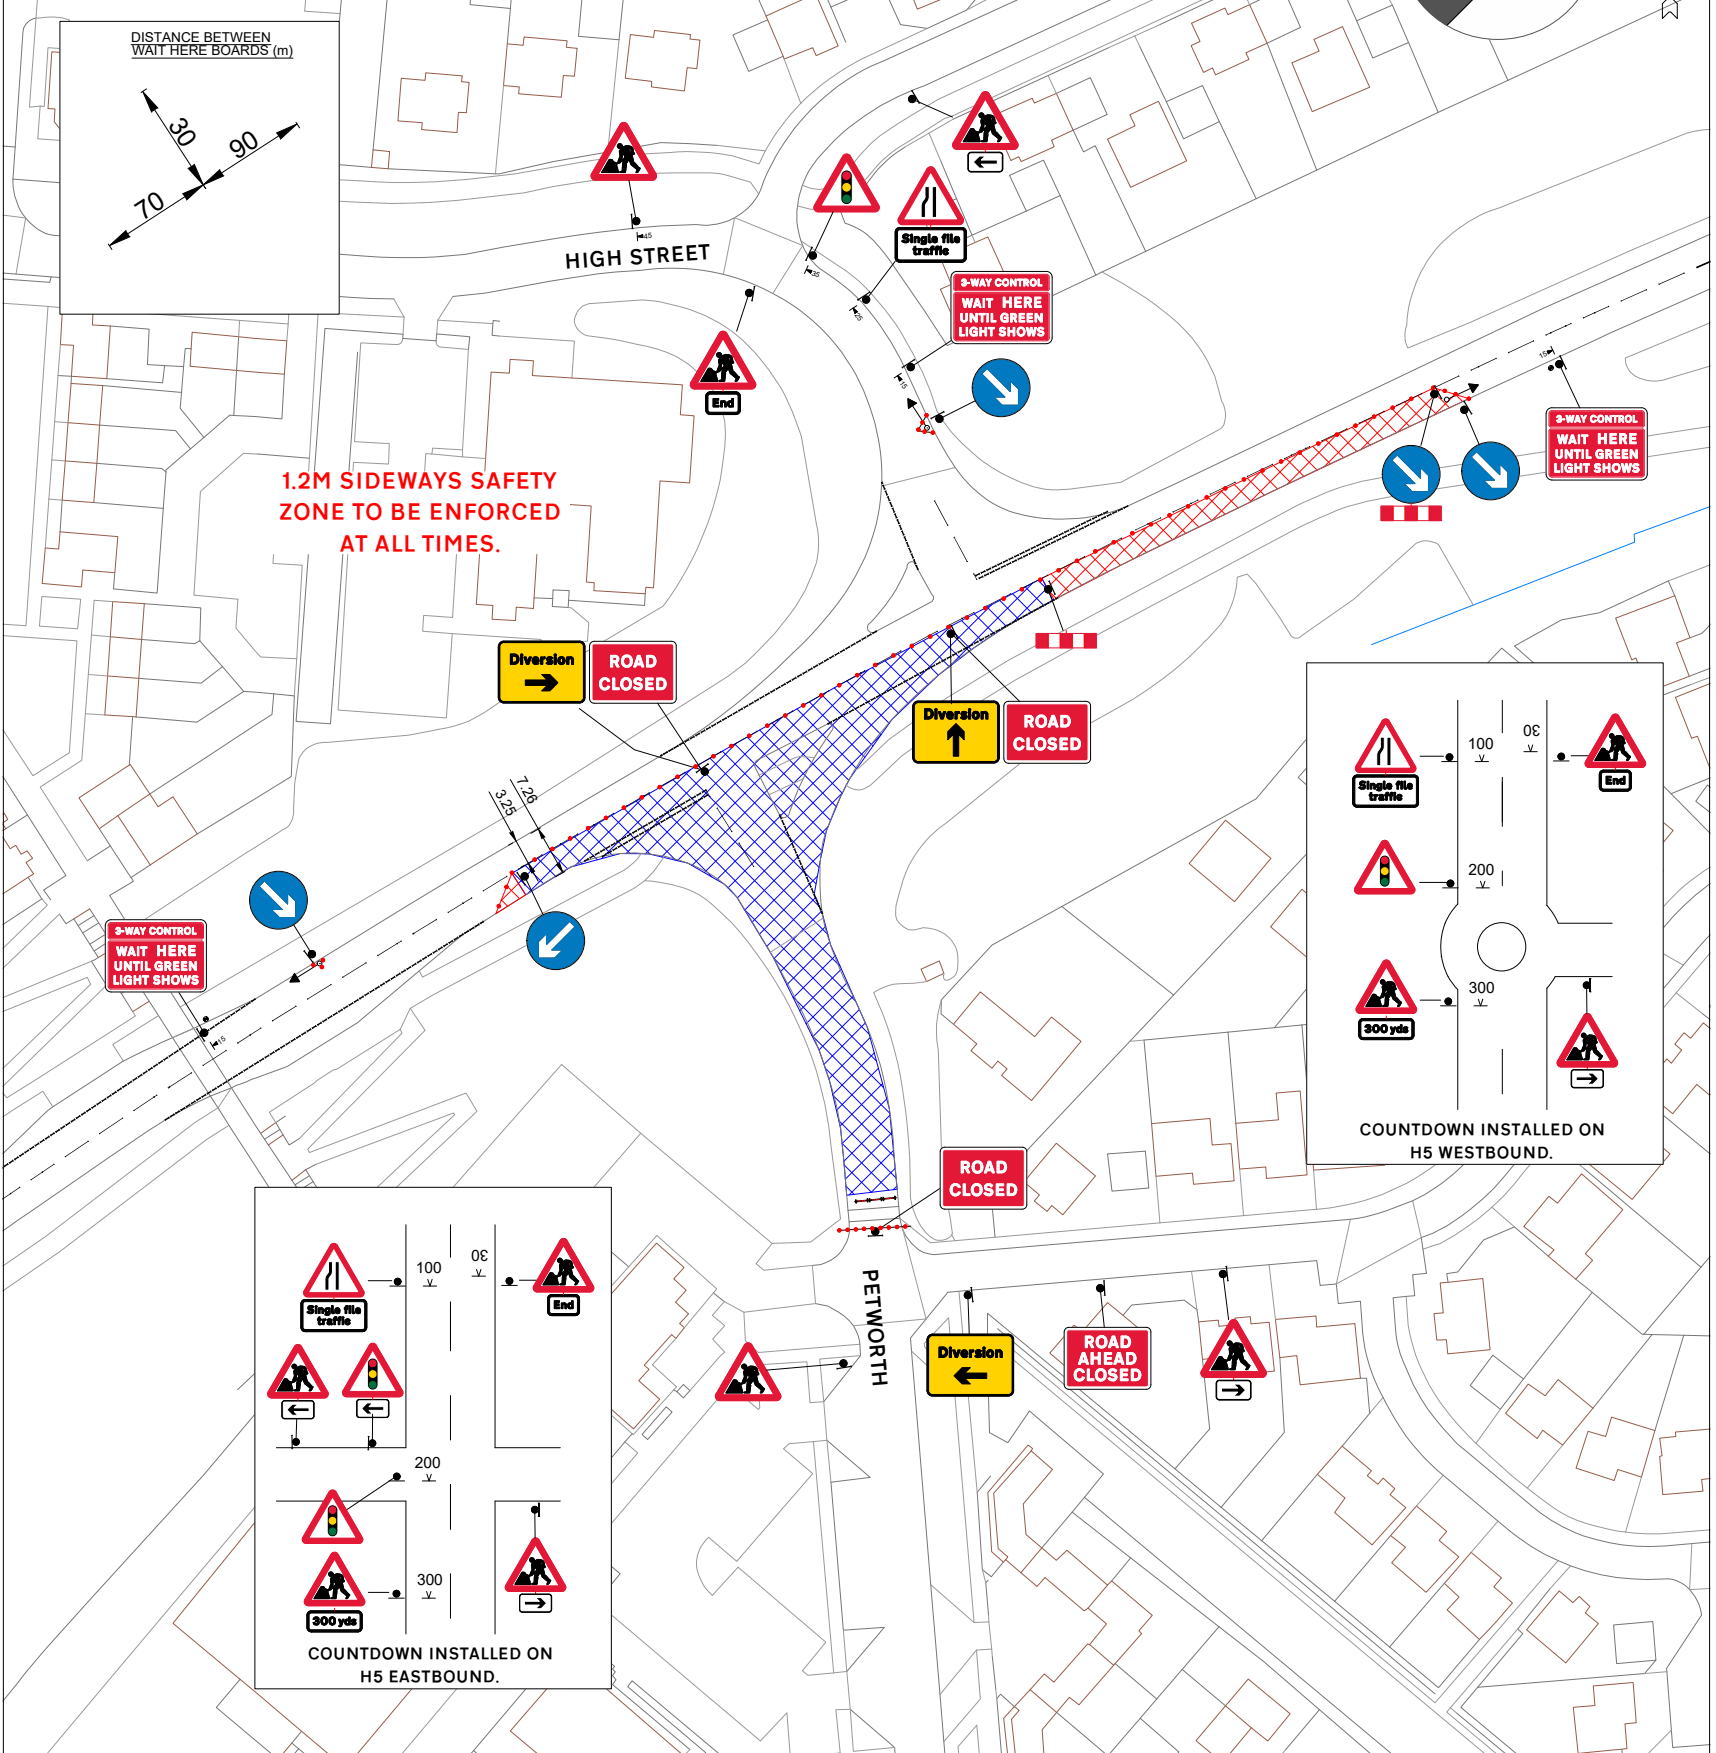

	Client		Project Name	H4 DANSTEED WAY, MILTON KEYNES, MK13 7NN	Key Traffic Signal Datum Sign Traffic Cone Works Area Safety Zone		Sign Closure Point Diversion Route		Scale NTS Size A3 Surveyed Date Drawn 23.11.2022 Drawn GSB Client Checked Client Approved	Notes 1. All dimensions are in meters unless otherwise stated. 2. All TM to comply with Chapter 8 of the Traffic Signs Manual. 3. All road markings and signs to be compliant to TSGRD 2016. 4. All minimum safety zones to be met at all times. 5. TM drawings to be checked for suitability by foreman/ supervisor/ TSCD before installation. If no negative comments or refusal is received before installation, it is deemed that the design is suitable. 6. Contains Ordnance Survey data. Crown copyright and database 2019
			CARRIAGEWAY WORKS							

# PHASE 3