



DETAIL 4 - (NOT TO SCALE)

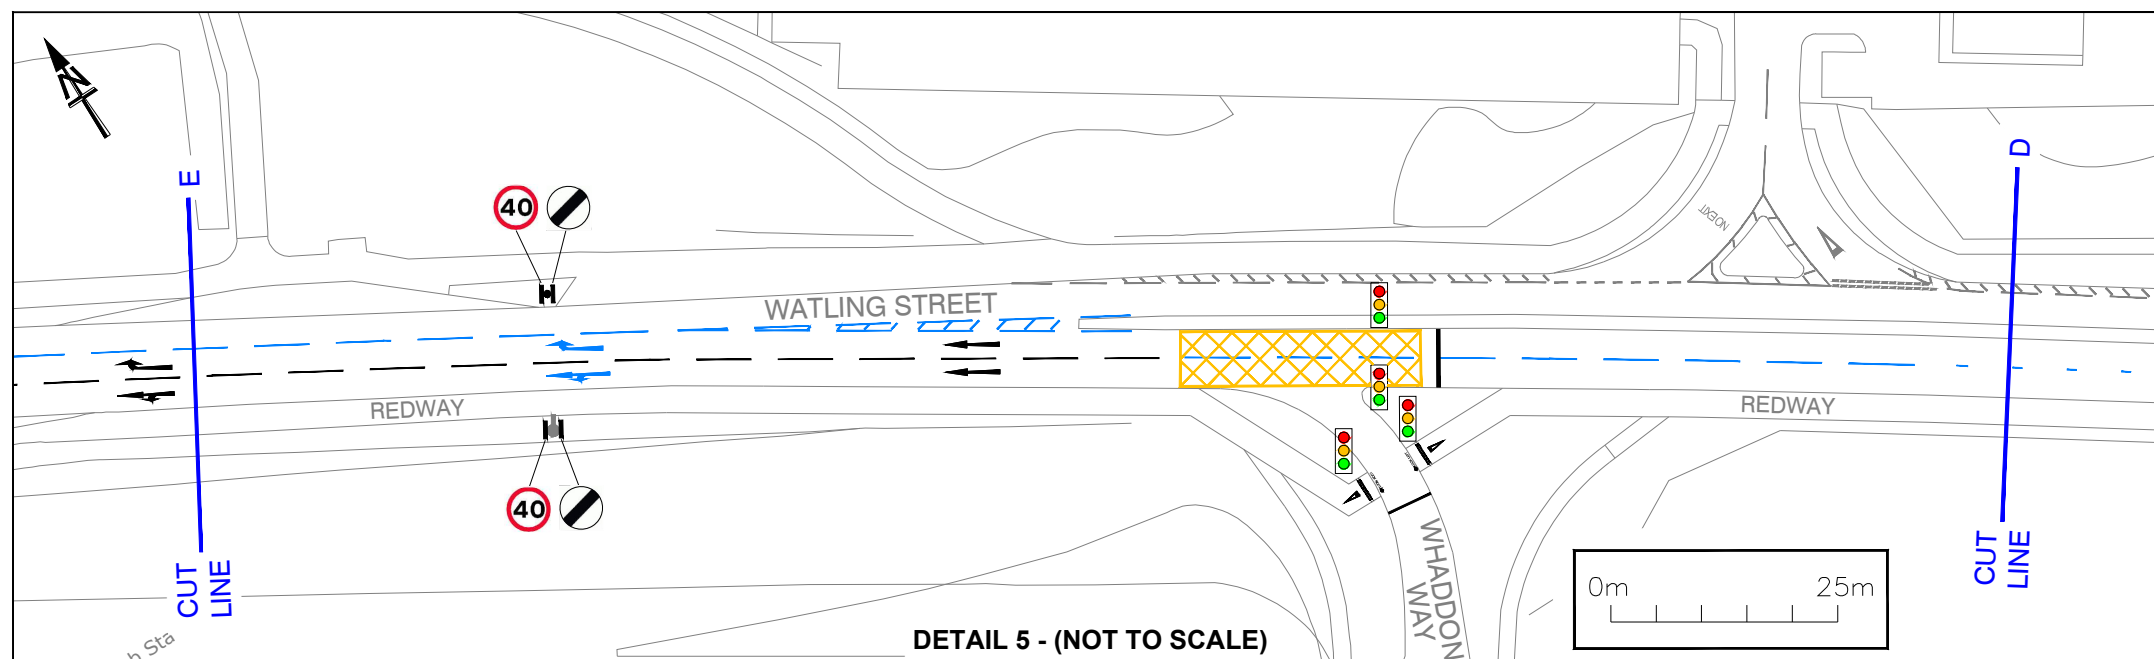

DETAIL 5 - (NOT TO SCALE)

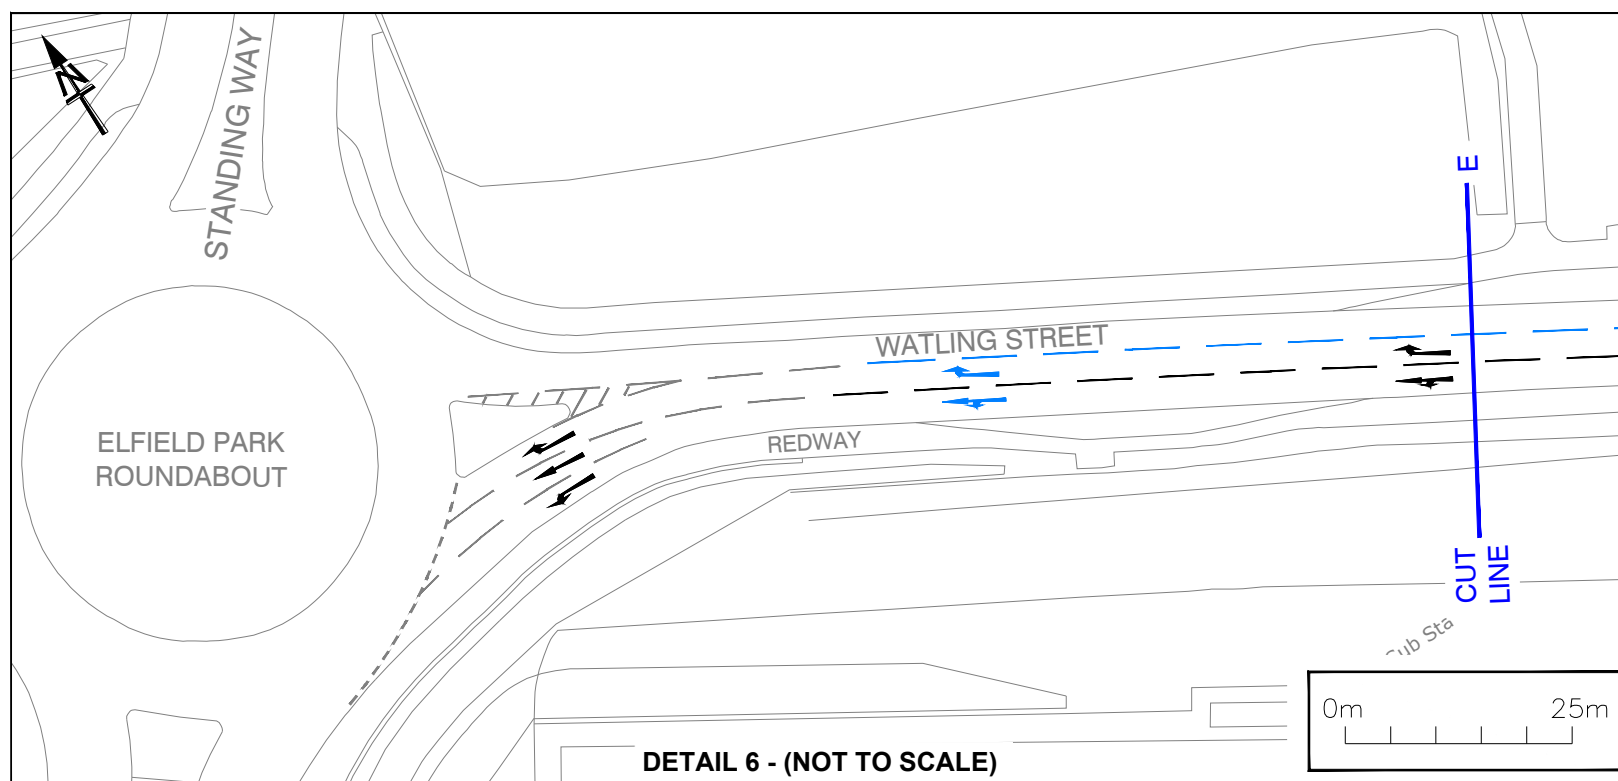

DETAIL 6 - (NOT TO SCALE)

KEY	
	Existing traffic island kerbing to be removed
	Proposed kerbing
	Proposed road markings (existing road markings to be removed are omitted for clarity)
	Existing road markings to be refreshed
	Existing road markings to remain
	Proposed traffic signals
	Proposed 40mph speed sign
	Existing 30mph and 60mph speed signs to remain
	Proposed signs and post
	Proposed signs on existing Lighting Column

**CONSULTATION**  
**V4 WATLING STREET**  
**ROAD SAFETY IMPROVEMENT SCHEME**  
**SHEET 2 OF 2**

Drawing Size: A3	Scale: As Shown	Drawn By: CAB	Designed By: CAB	Checked By:	Approved By:
------------------	-----------------	---------------	------------------	-------------	--------------

This map is produced from Ordnance Survey material with the permission of Ordnance Survey on behalf of the Controller of Her Majesty's Stationery Office © Crown copyright. Unauthorised reproduction infringes Crown copyright and may lead to prosecution or civil proceedings. Milton Keynes Council. Licence No. 10019593.

