

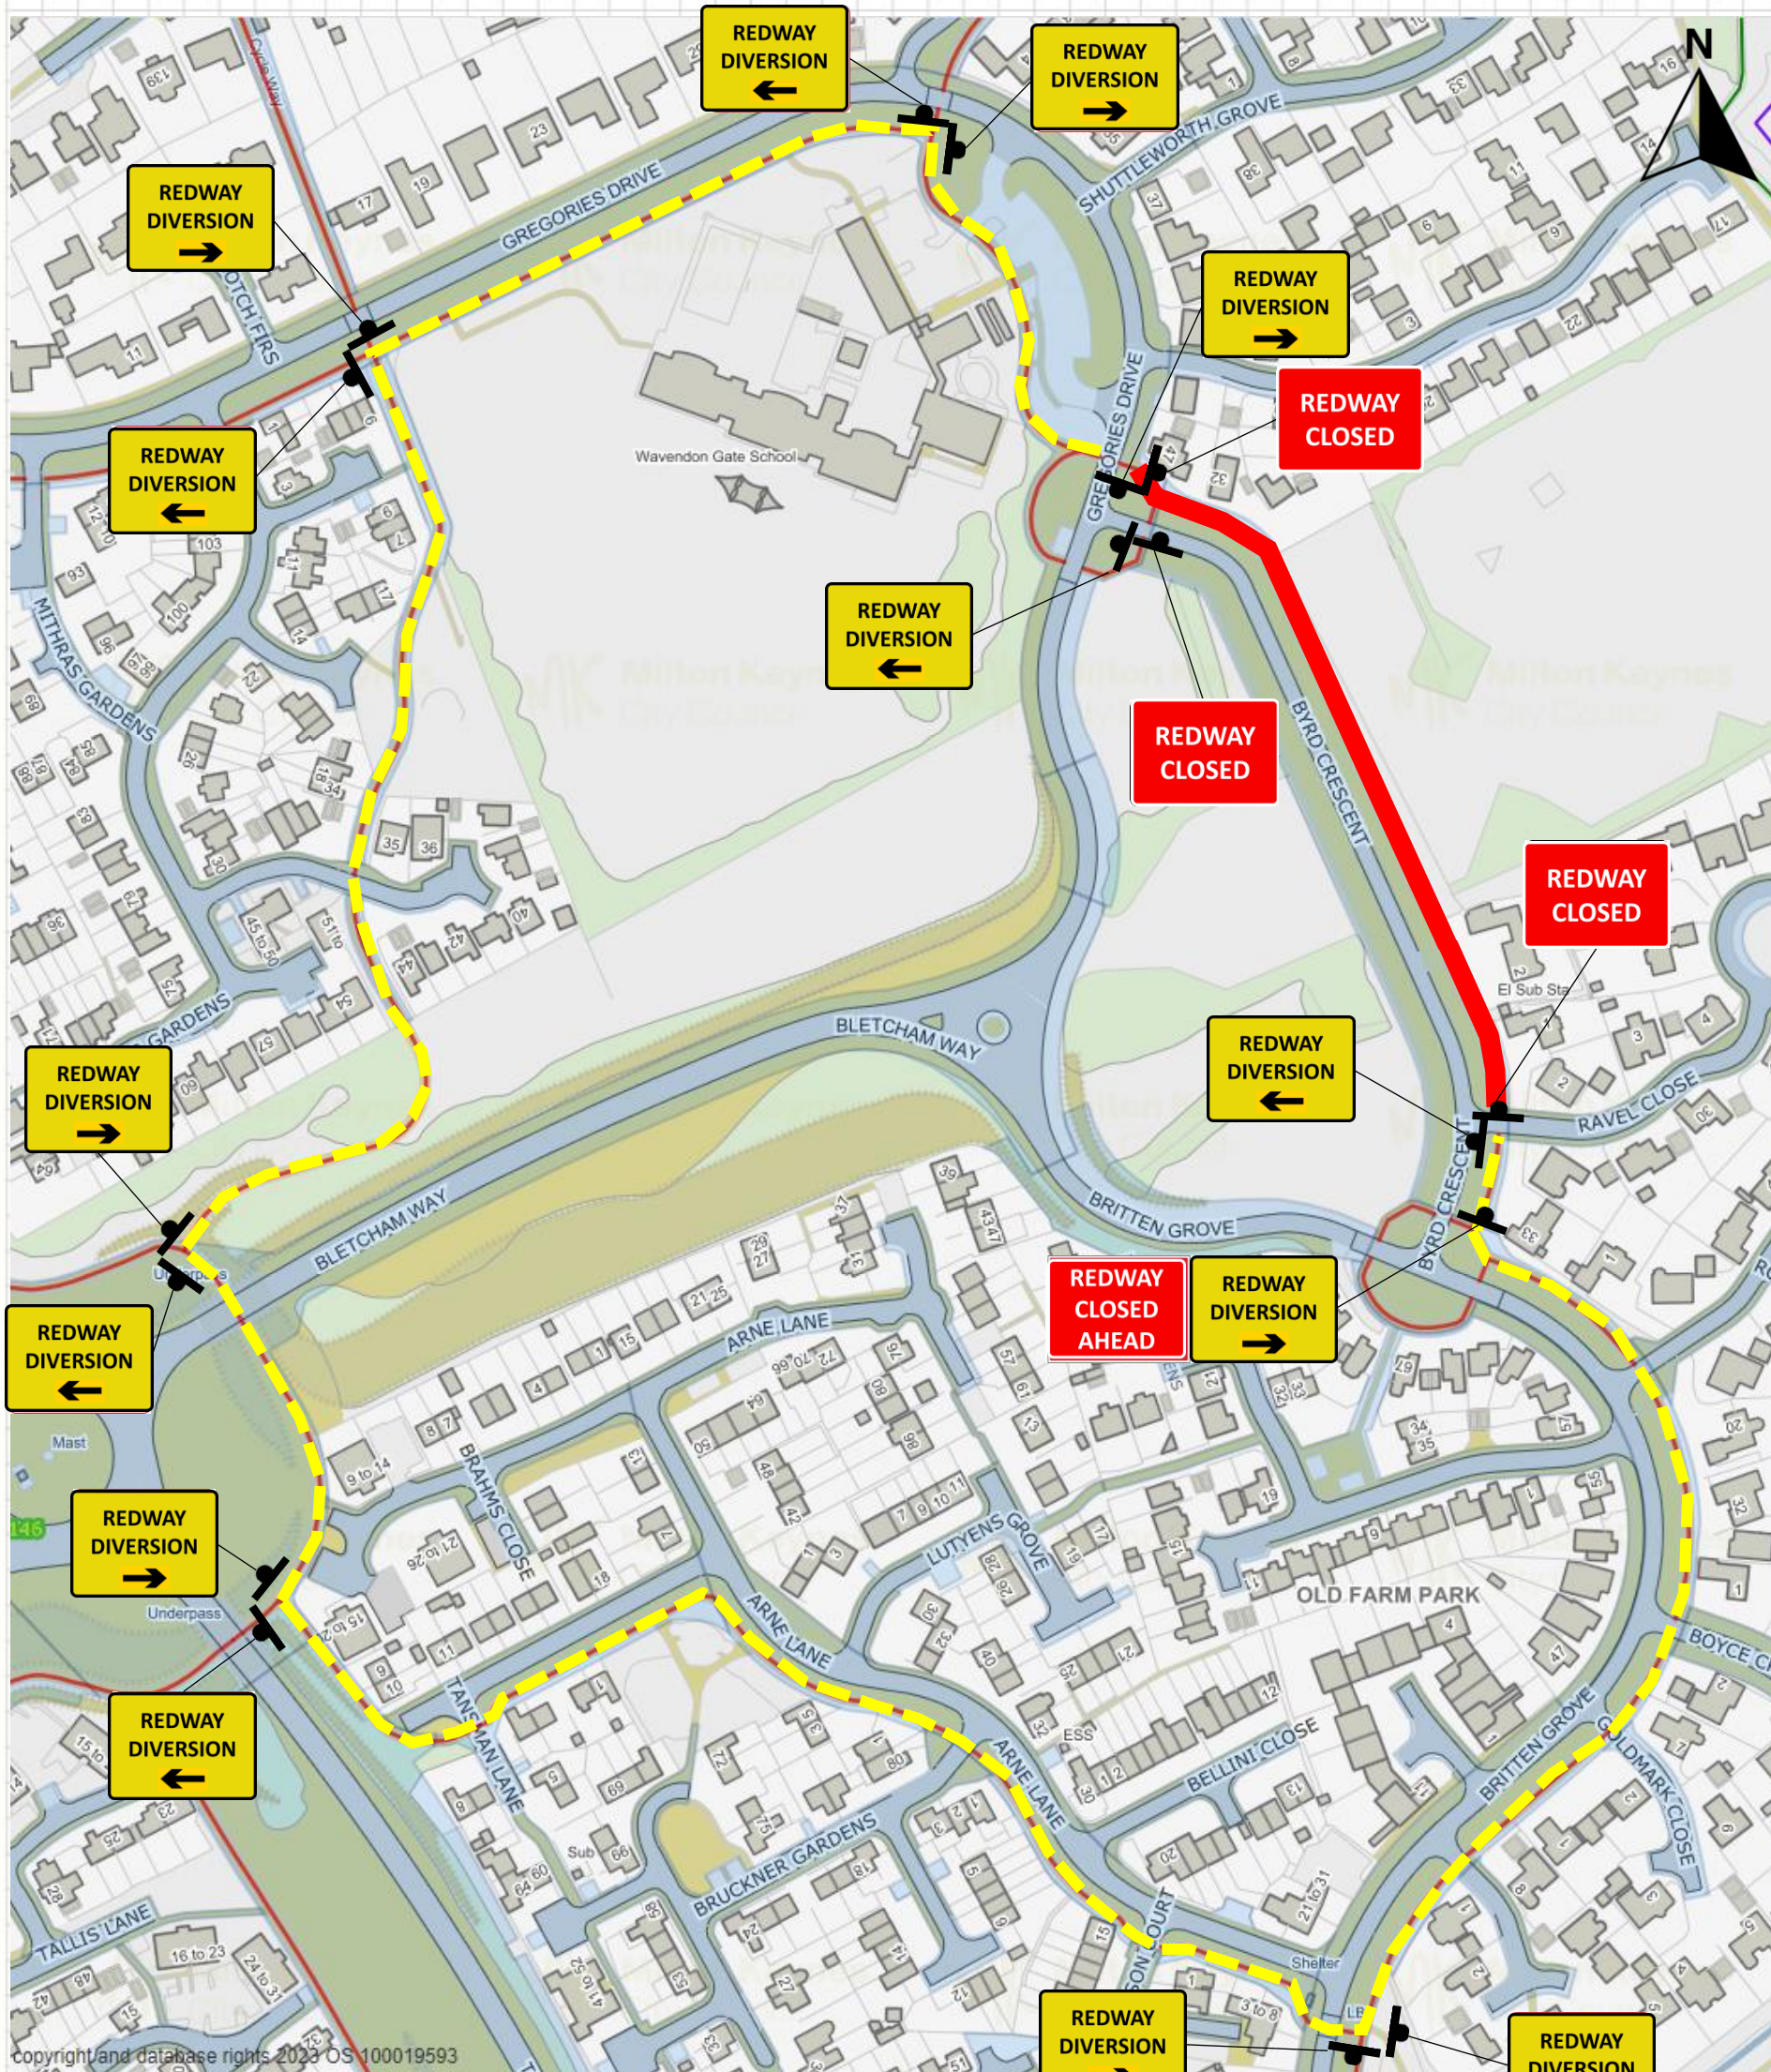


Project:	H10 Wavendon Extension – Prelim work	Revision & Date:	Rev 1.2; 29/11/2023	  WORKING TOGETHER TO IMPROVE OUR HIGHWAY
Sketch Title:	Byrd Crescent Redway Closure			
Sketch Ref:	H10-SK02			



copyright and database rights 2023 OS 100019593

Key:

- Redway Closure
- - - Redway Diversion