

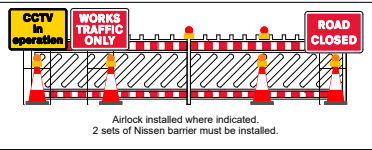


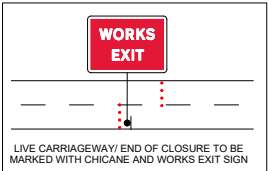

Sign	
Traffic Cone	
Works Area	
Safety Zone	

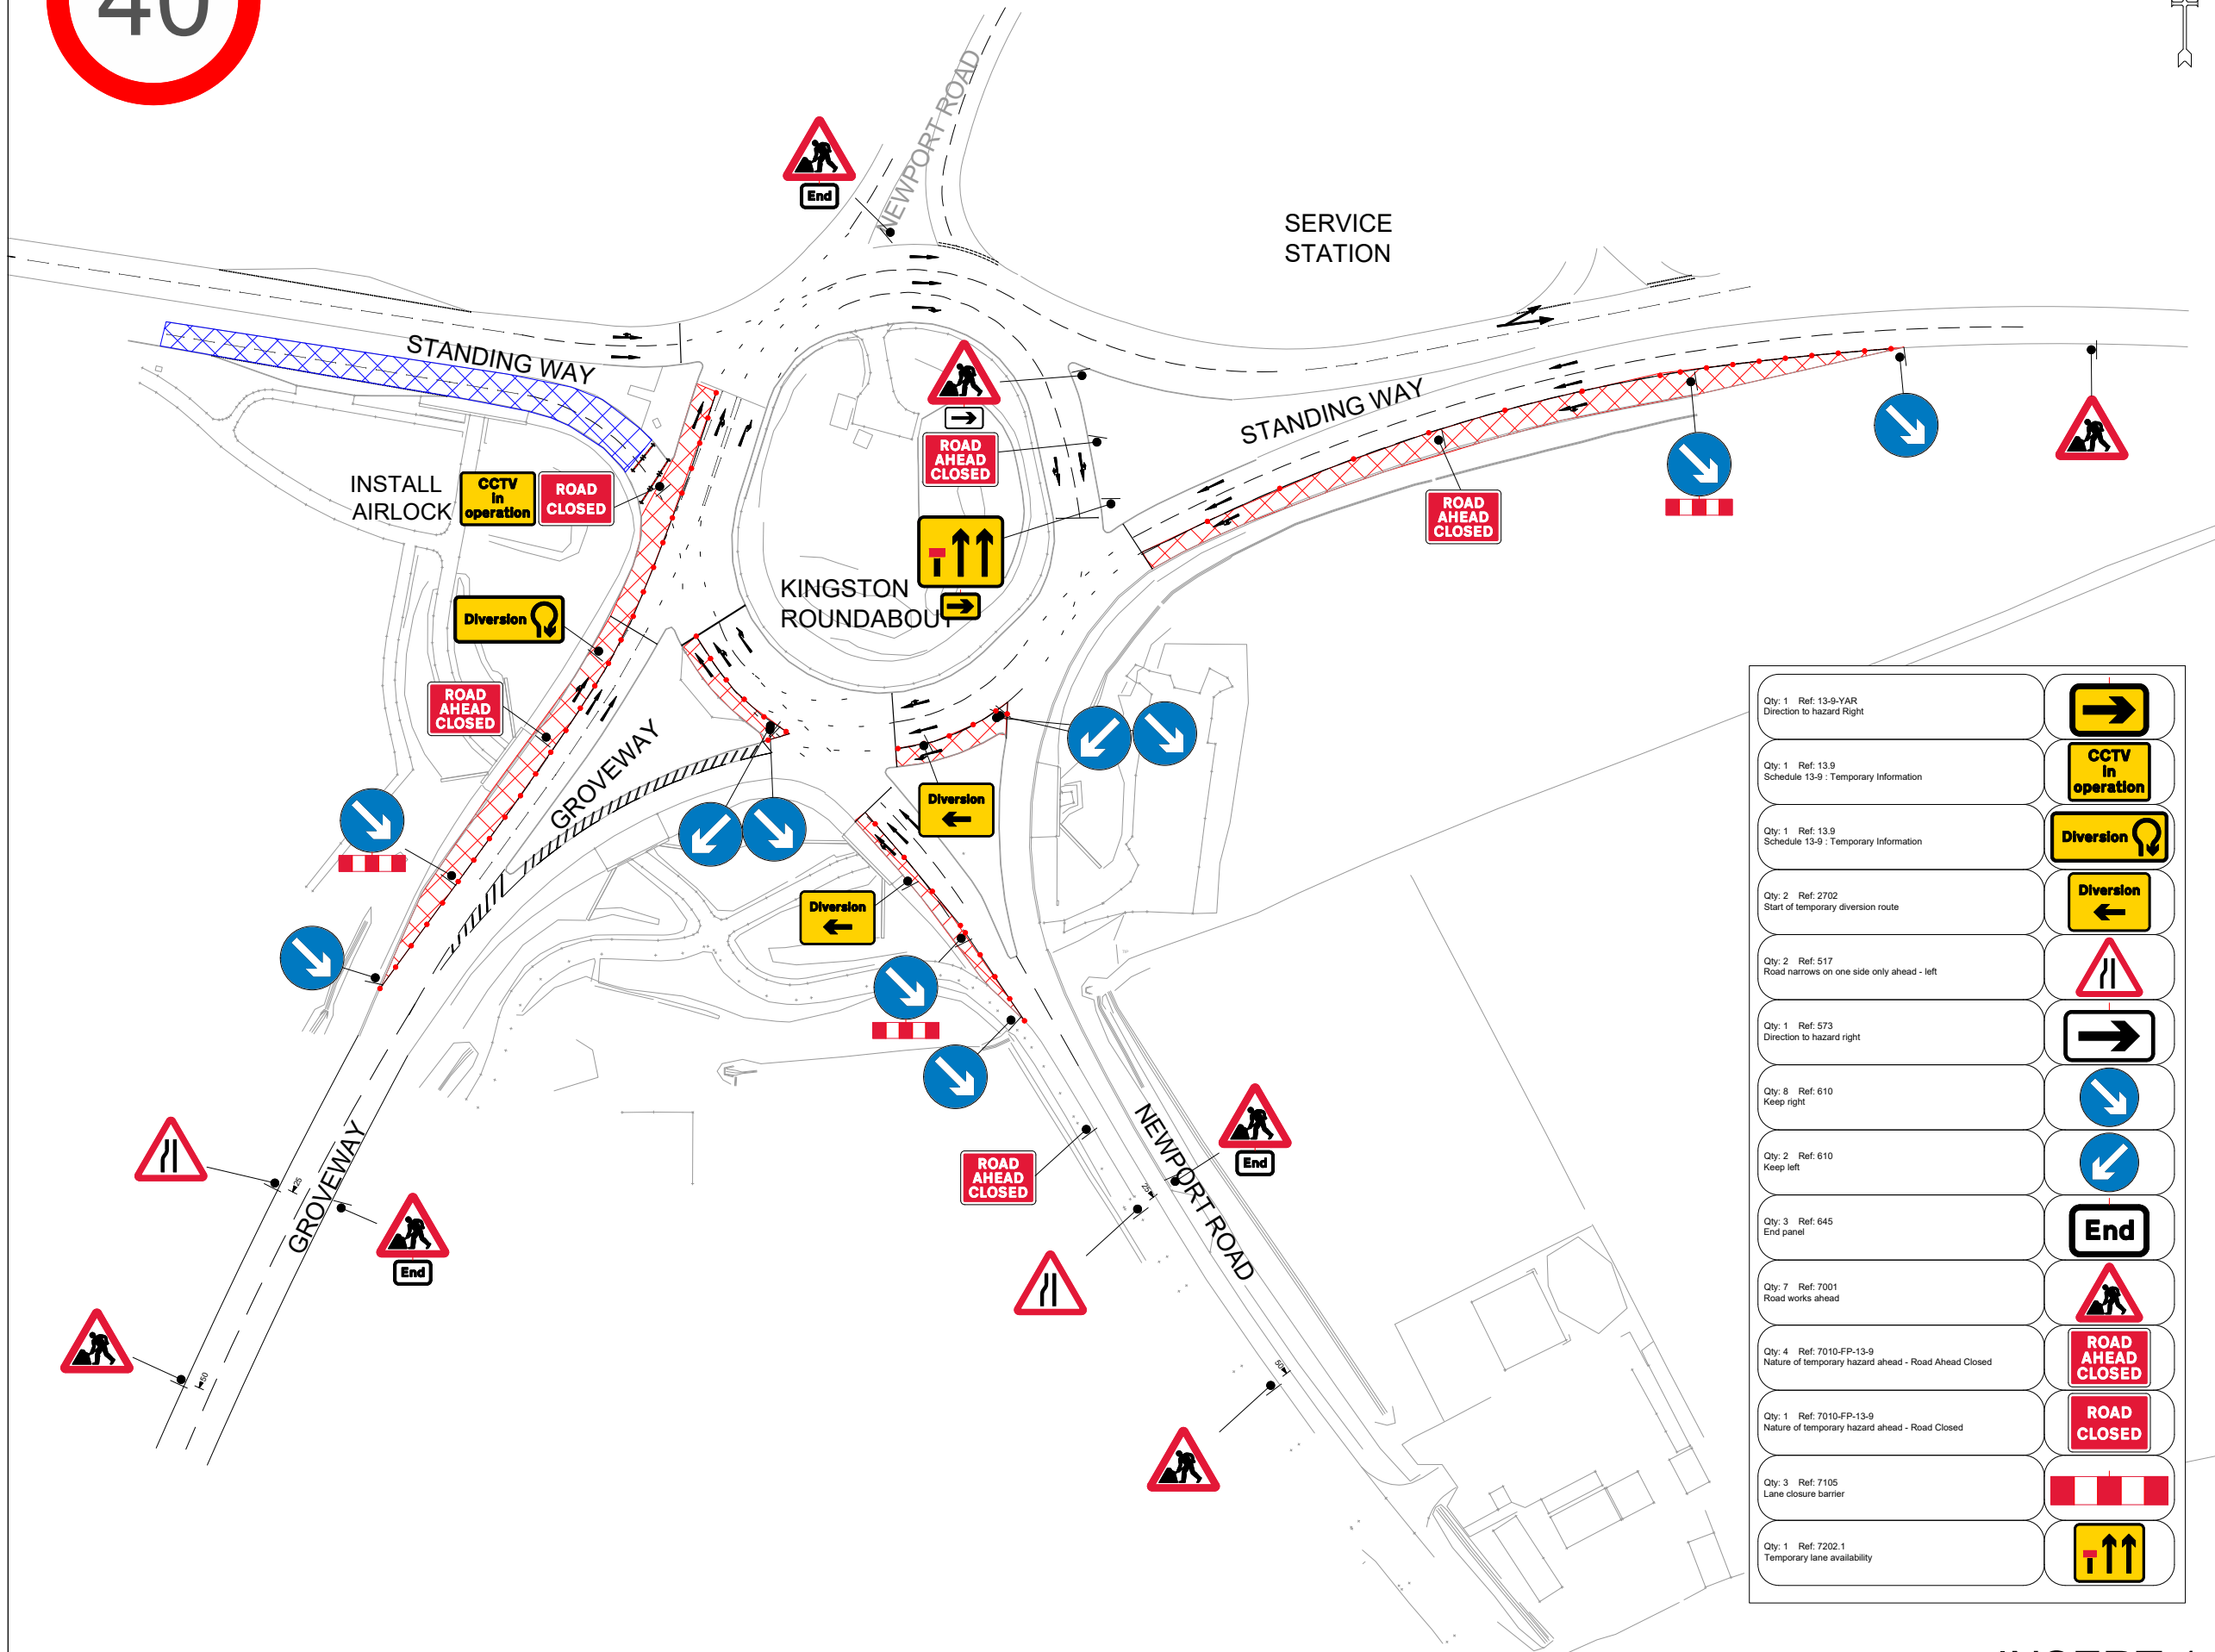

AIRLOCKS TO BE INSTALLED WHERE REQUIRED TO RINGWAY SPEC.

NO PARKING CONES INSTALLED PM BEFORE START OF WORKS AS PER WALK TALK BUILDS.

CONES AND TAPE INSTALLED ALONG FOOTWAY WHERE REQUIRED AS PER RINGWAY SPEC.

- Notes
1. All dimensions are in meters unless otherwise stated.
 2. All TM to comply with TSM Chapter 8 and Safety at Street Works and Roadwork's act.
 3. All road markings and signs to be comply to TSRGD 2016.
 4. All minimum safety zones to be met at all times.
 5. TM drawings to be checked for suitability by foreman/ supervisor/ TSCO before installation. If no negative comments or refusal is received before installation, it is deemed that the design is suitable.
 6. Contains Ordnance Survey data. Crown copyright and database 2019

Scale	Size	Surveyed	Date Drawn	Drawn	Client Checked	Client Approved
NTS	A3		04.03.2021	GSB		

Drawing Status	Draft For Discussion	For Issue	As Built

Rev No.	Rev Date	Purpose Of Revision	Drawn	Checked	Approved
1					
2					



Project Name
Brinklow Roundabout Improvements

Site Address
SITE 01
BRINKLOW RBOU

Drawing No.
SITE 01/INSERT 1

Qty: 1 Ref: 13-9-YAR Direction to hazard Right	
Qty: 1 Ref: 13-9 Schedule 13-9: Temporary Information	
Qty: 1 Ref: 13-9 Schedule 13-9: Temporary Information	
Qty: 2 Ref: 2702 Start of temporary diversion route	
Qty: 2 Ref: 517 Road narrows on one side only ahead - left	
Qty: 1 Ref: 573 Direction to hazard right	
Qty: 8 Ref: 610 Keep right	
Qty: 2 Ref: 610 Keep left	
Qty: 3 Ref: 645 End panel	
Qty: 7 Ref: 7001 Road works ahead	
Qty: 4 Ref: 7010-FP-13-9 Nature of temporary hazard ahead - Road Ahead Closed	
Qty: 1 Ref: 7010-FP-13-9 Nature of temporary hazard ahead - Road Closed	
Qty: 3 Ref: 7105 Lane closure barrier	
Qty: 1 Ref: 7202.1 Temporary lane availability	

INSERT 1