


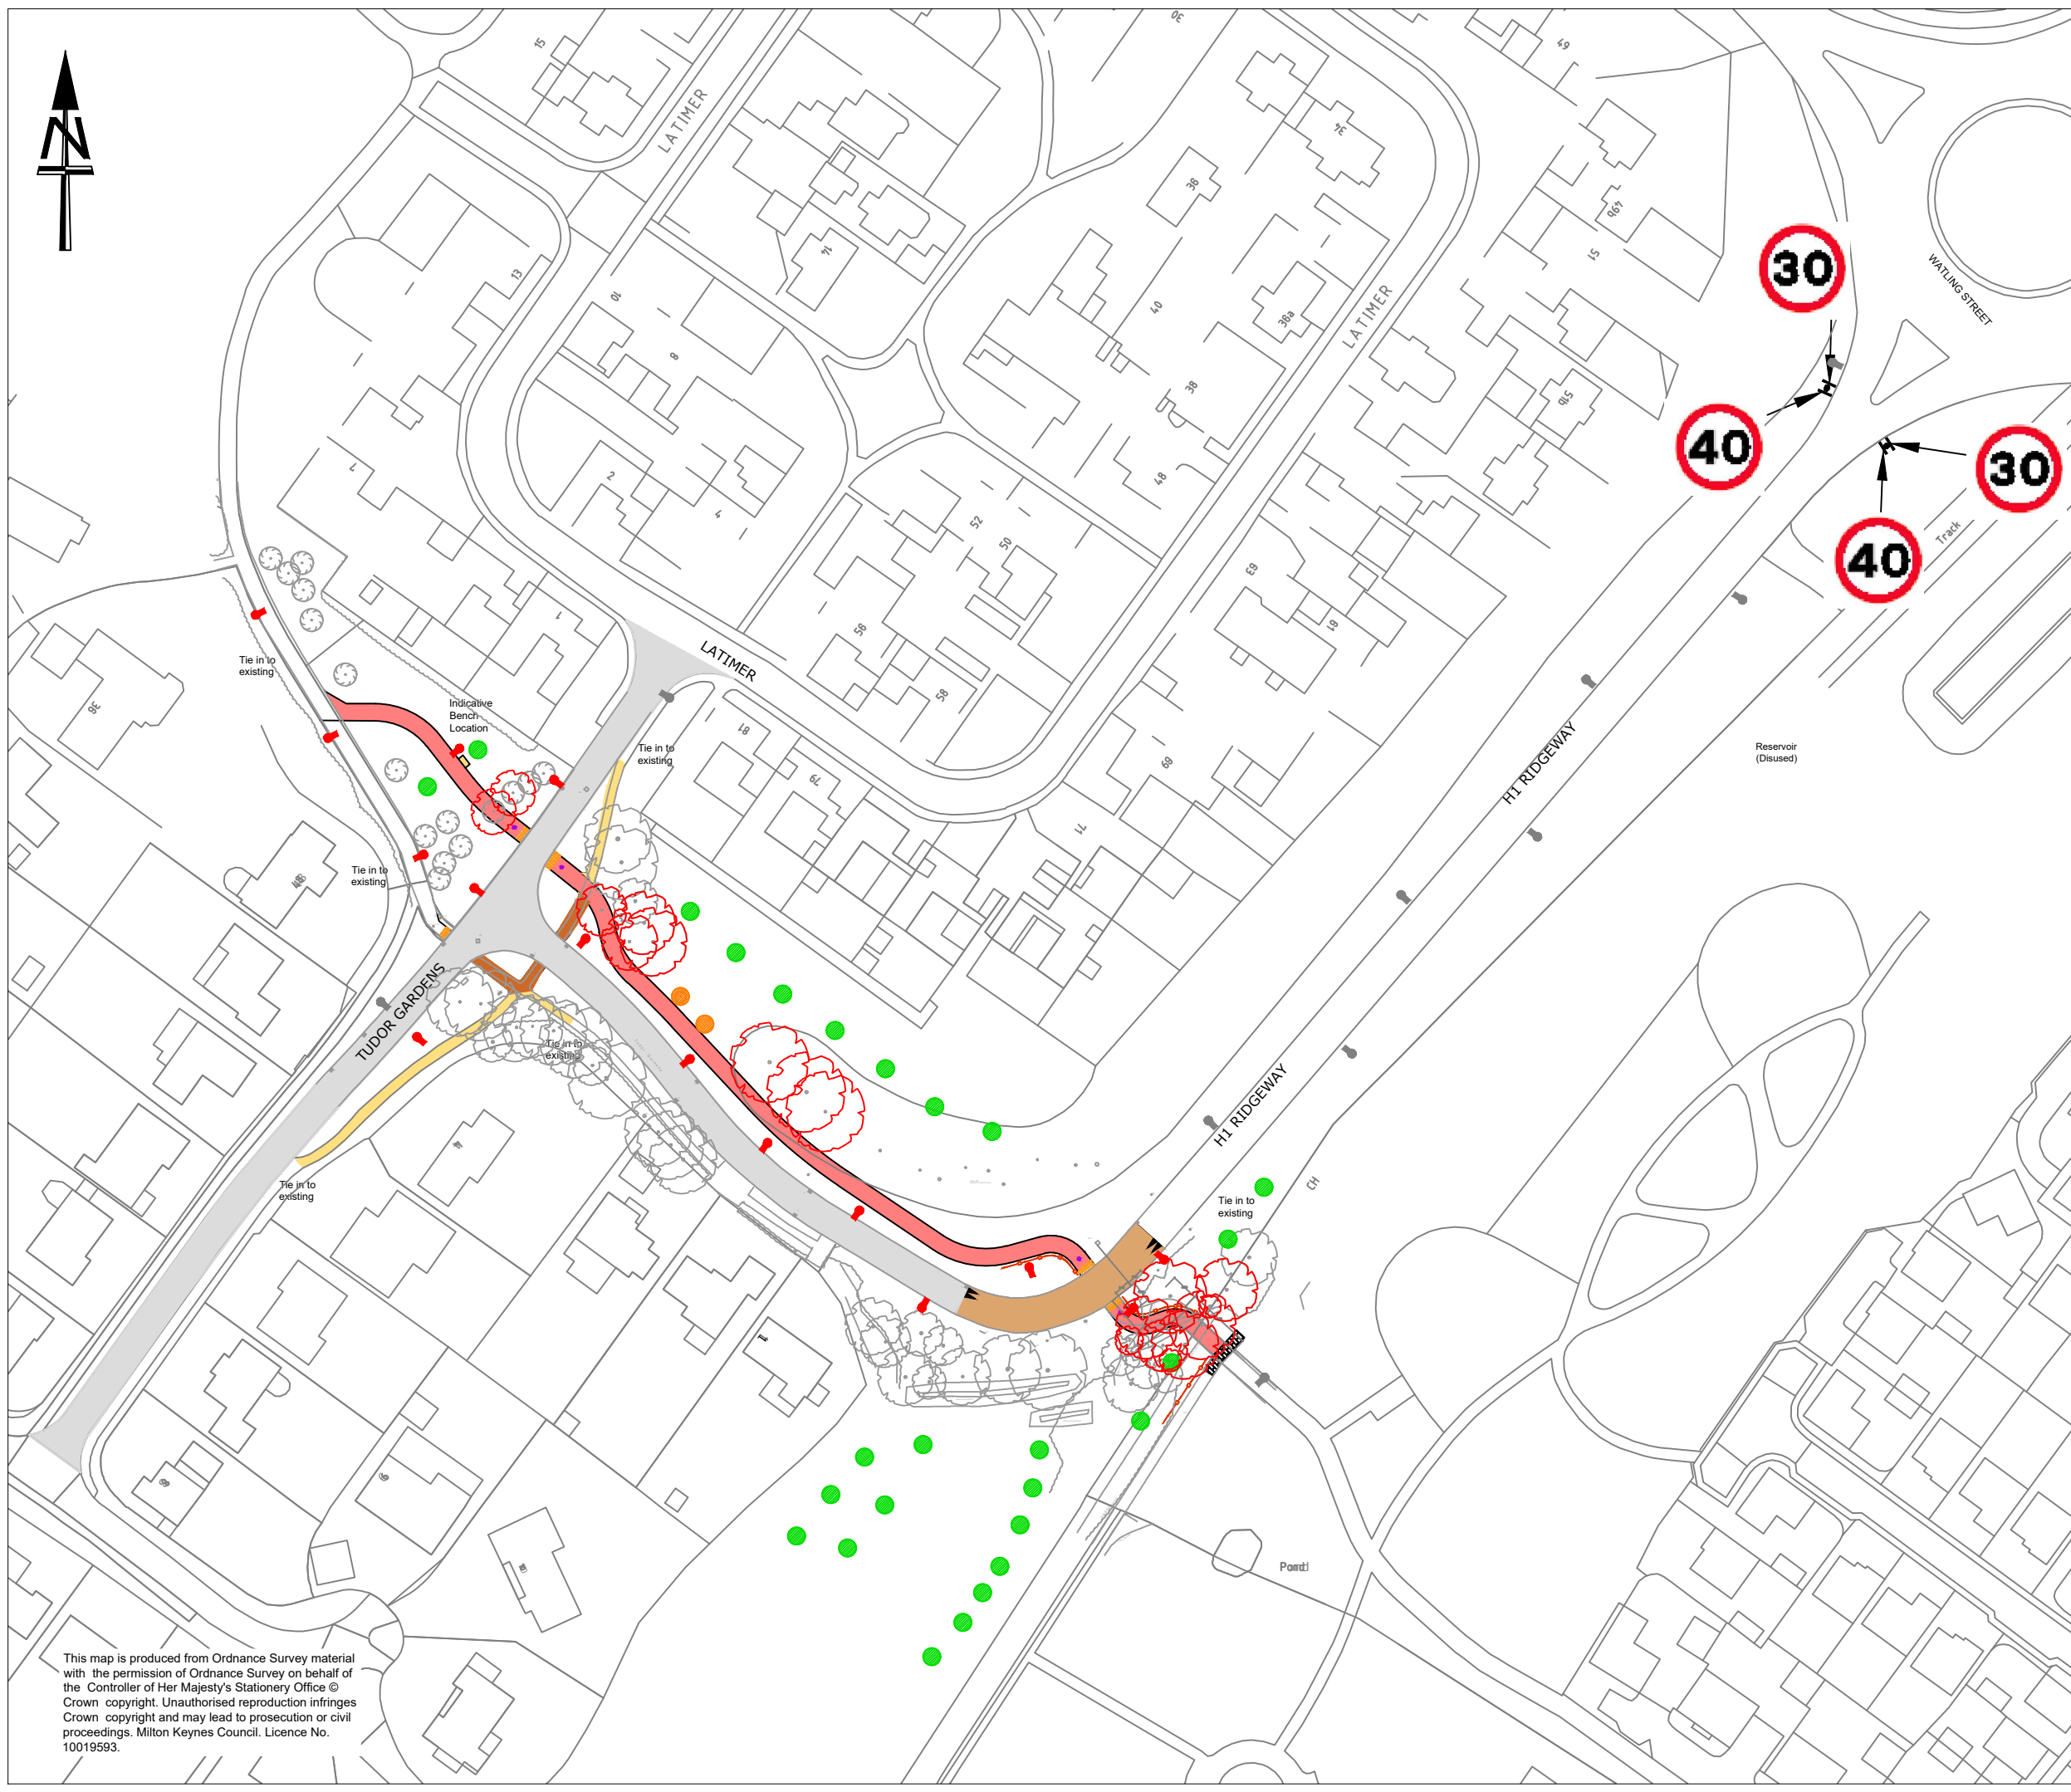

Key

Carriageway Re-Surfacing

New Redway Construction

New Footway Construction

Proposed Raised Table

Proposed Bridleway Crossing

Proposed Post and Rail Fence

Proposed Redway Bollard

Pedestrian Tactile Crossing

Existing trees to be removed - 18No

Existing trees to be relocated - 2No

Indicative Locations for Proposed Trees - 26No

Proposed Lighting Columns

Existing Lighting Columns

Existing column to be removed

NOTIFICATION of WORKS

August 2025

Tudor Garden, Calverton End

Proposed Redway Link

Drawing Size: A3

Scale: Not To Scale

Designed By: RLF

Checked By: VB

Approved By: LOS

Milton Keynes City Council

This map is produced from Ordnance Survey material with the permission of Ordnance Survey on behalf of the Controller of Her Majesty's Stationery Office © Crown copyright. Unauthorised reproduction infringes Crown copyright and may lead to prosecution or civil proceedings. Milton Keynes Council. Licence No. 10019593.