



HIGHWAYS AT MILTON KEYNES IN THE CITY OF MILTON KEYNES

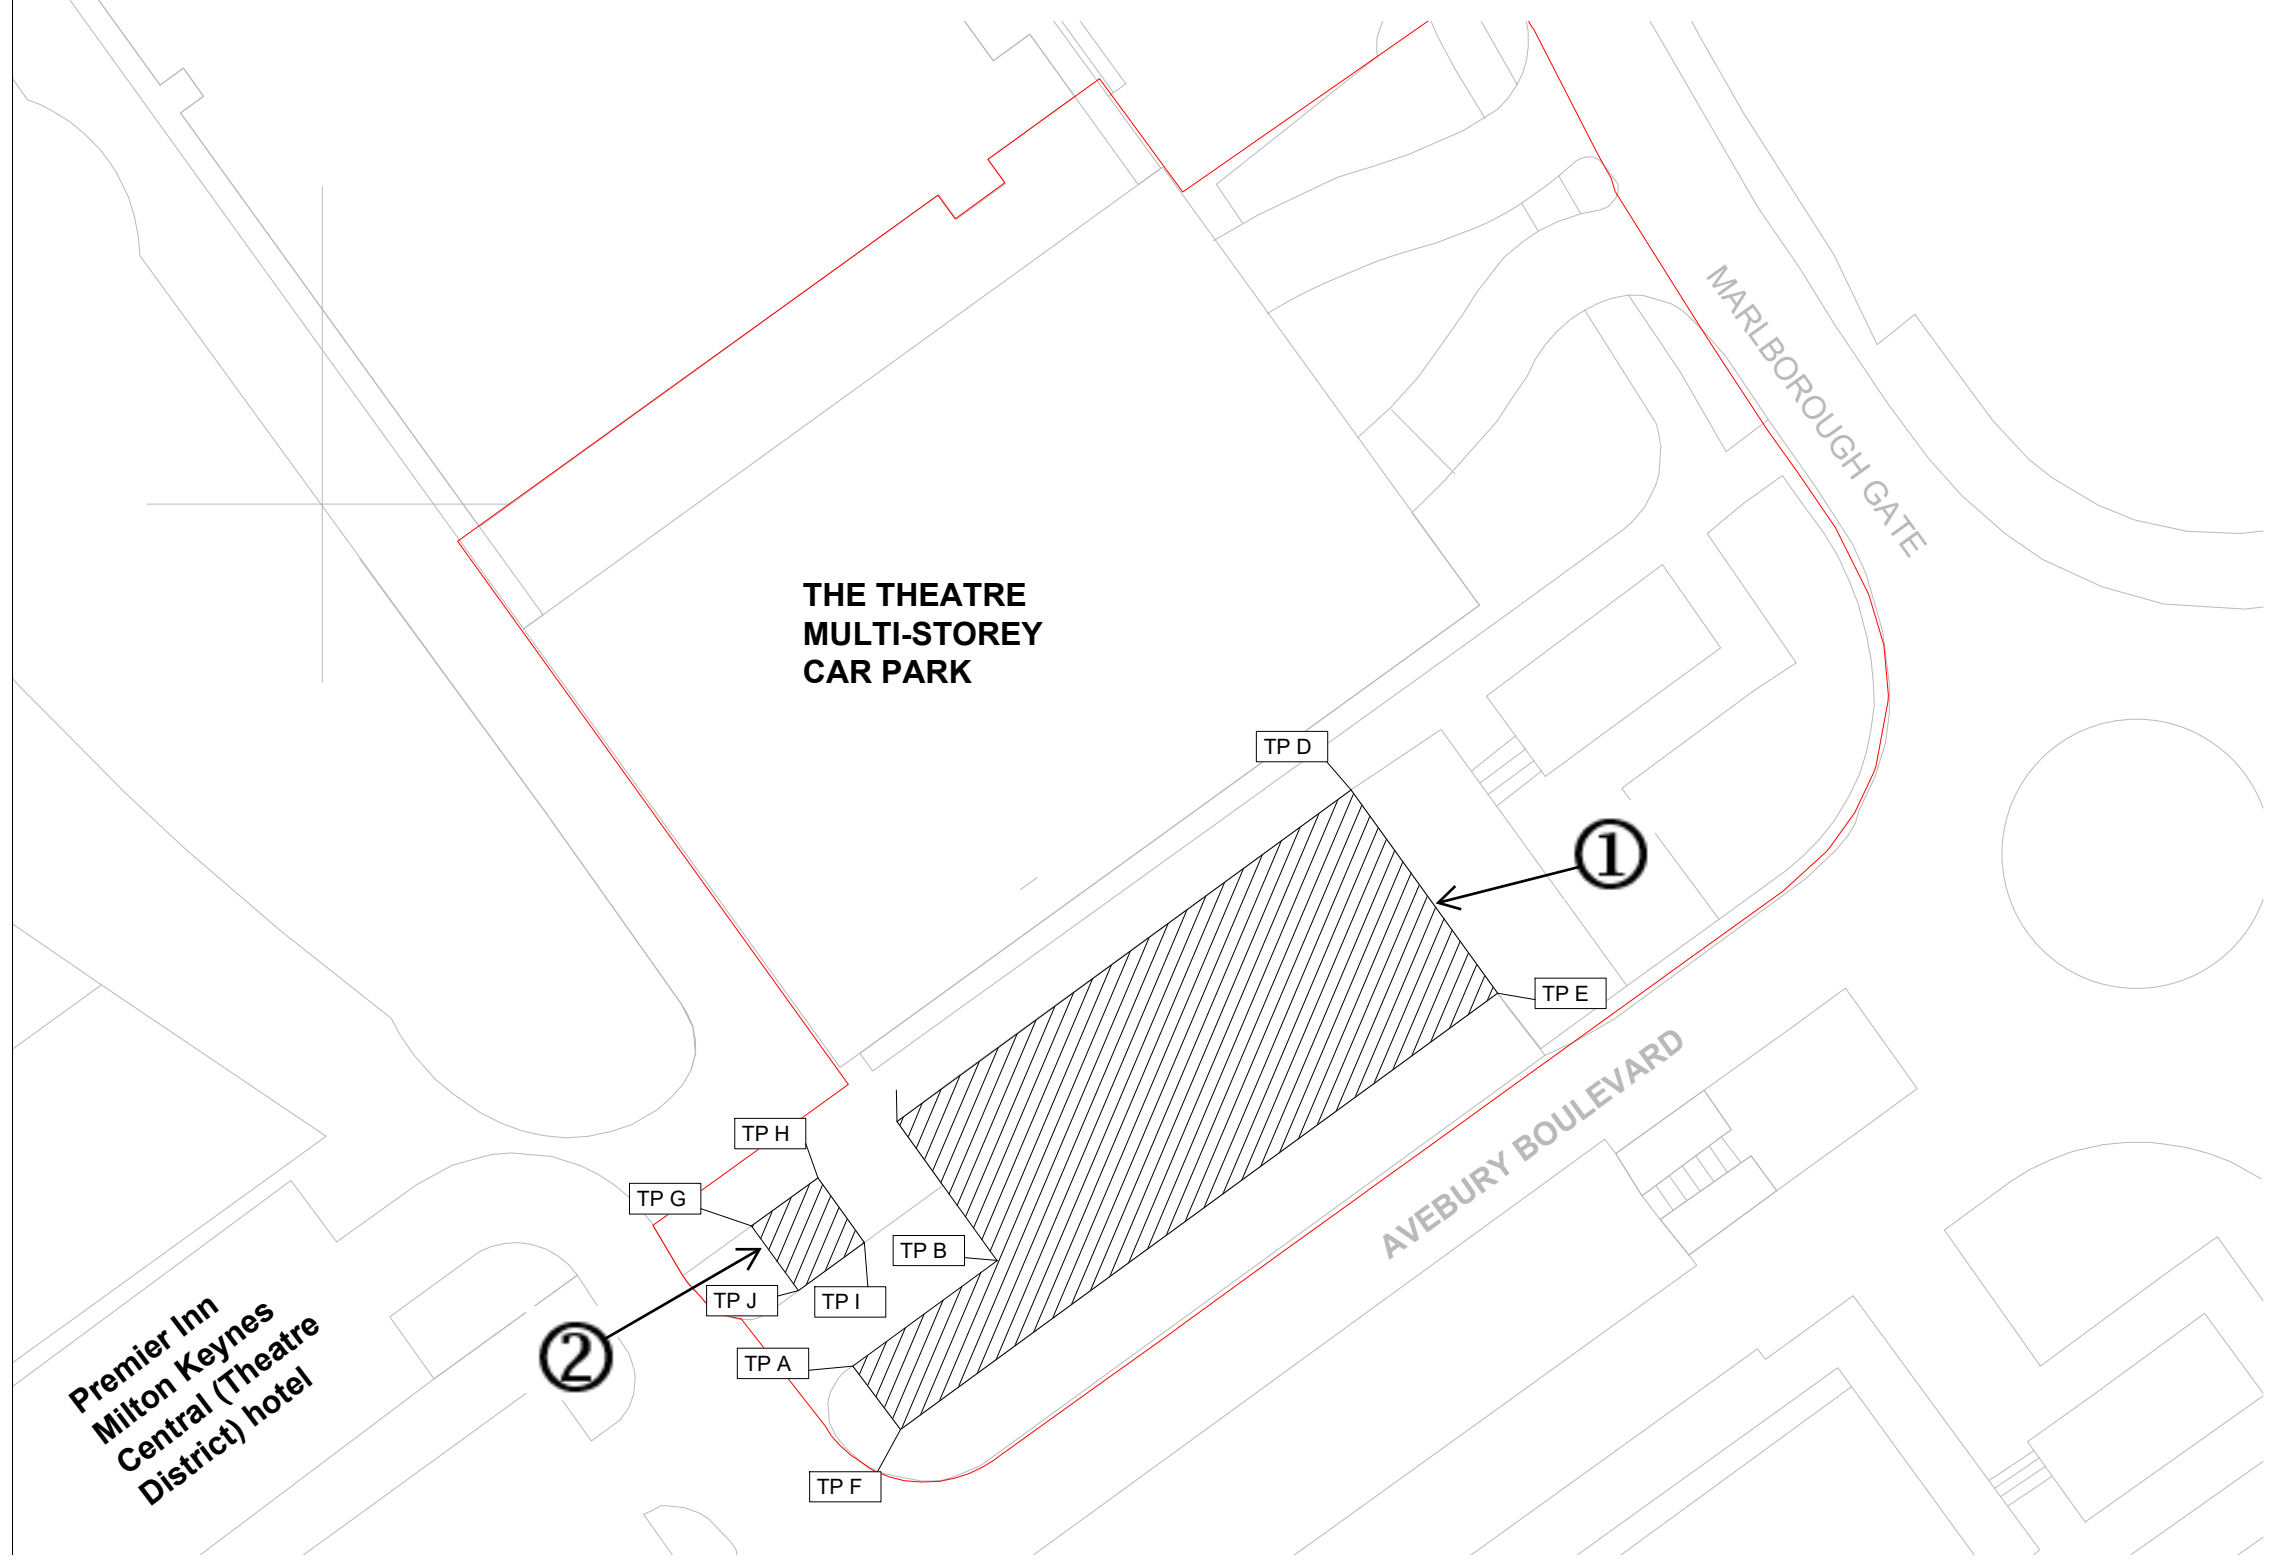

Key Scale 1:500 @ A3

Highways to be stopped up 

National Transport Casework Team

Department for Transport

Plan No:
NATTRAN/SE/S247/5931

Signed by Authority of the Secretary of State

On 31 July 2025

Signature

NEIL CRASS
An Official in the
National Transport Casework Team
Department for Transport