
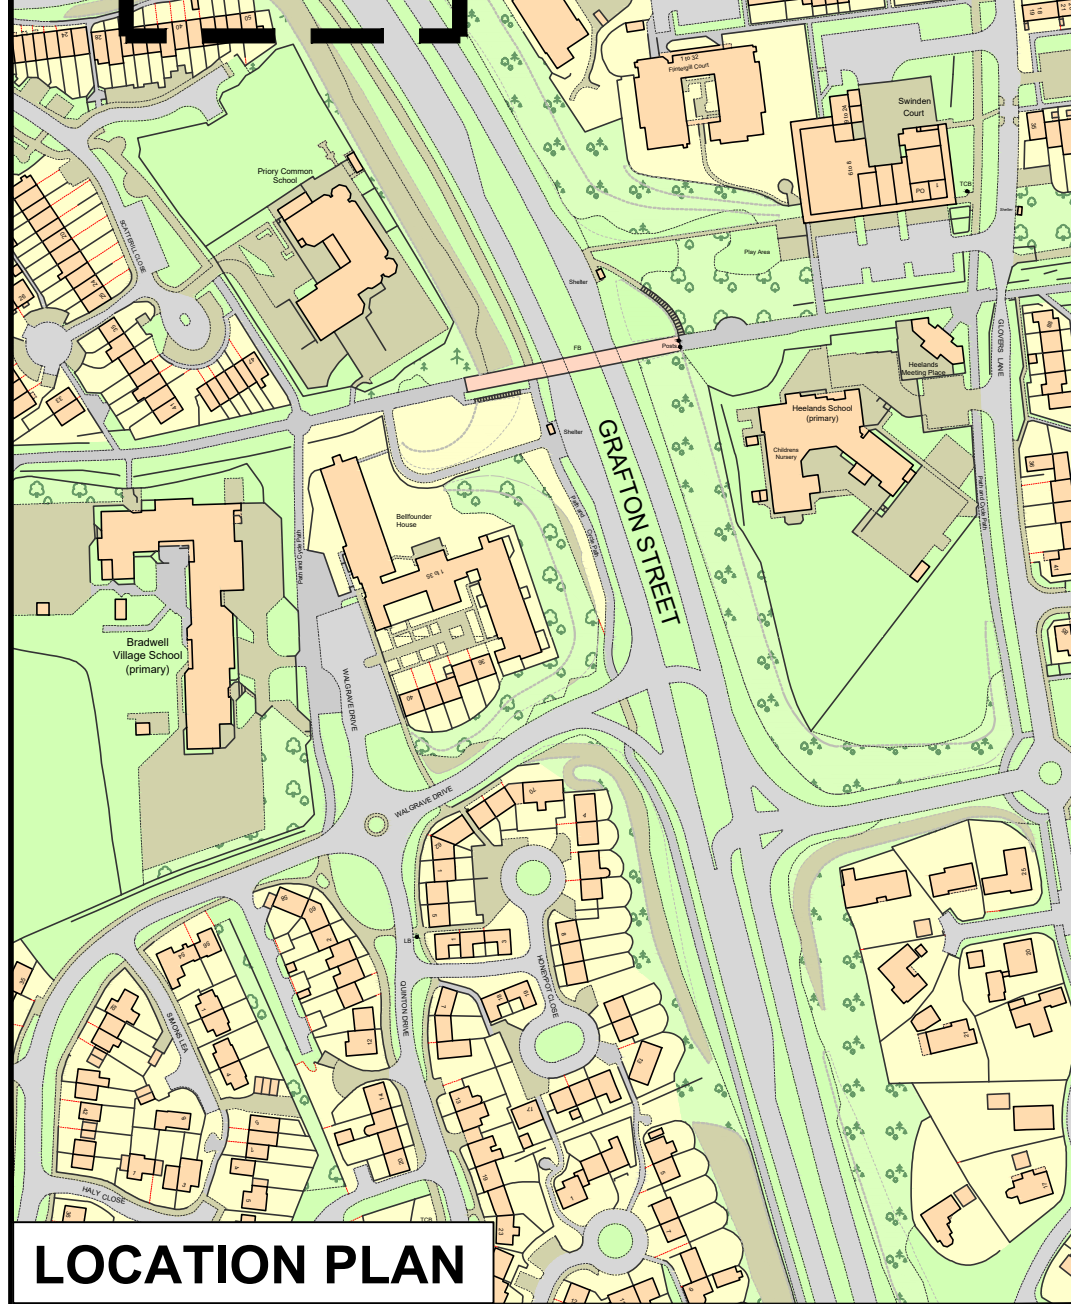
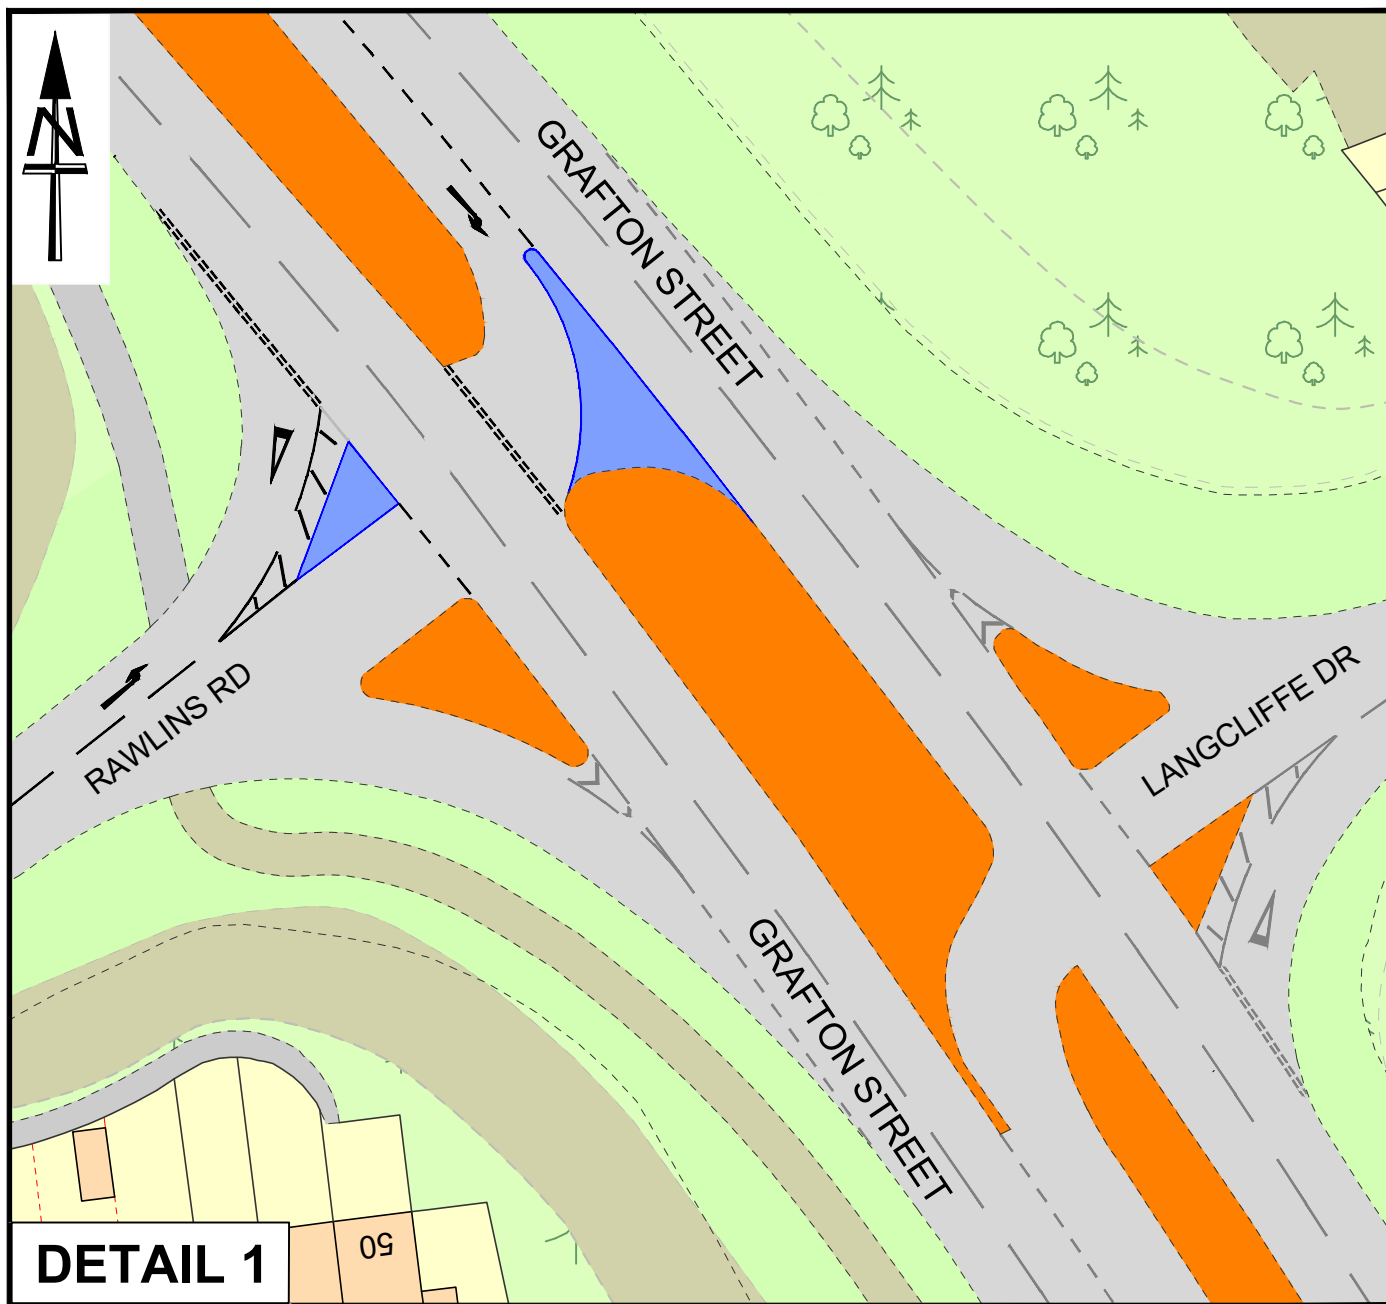


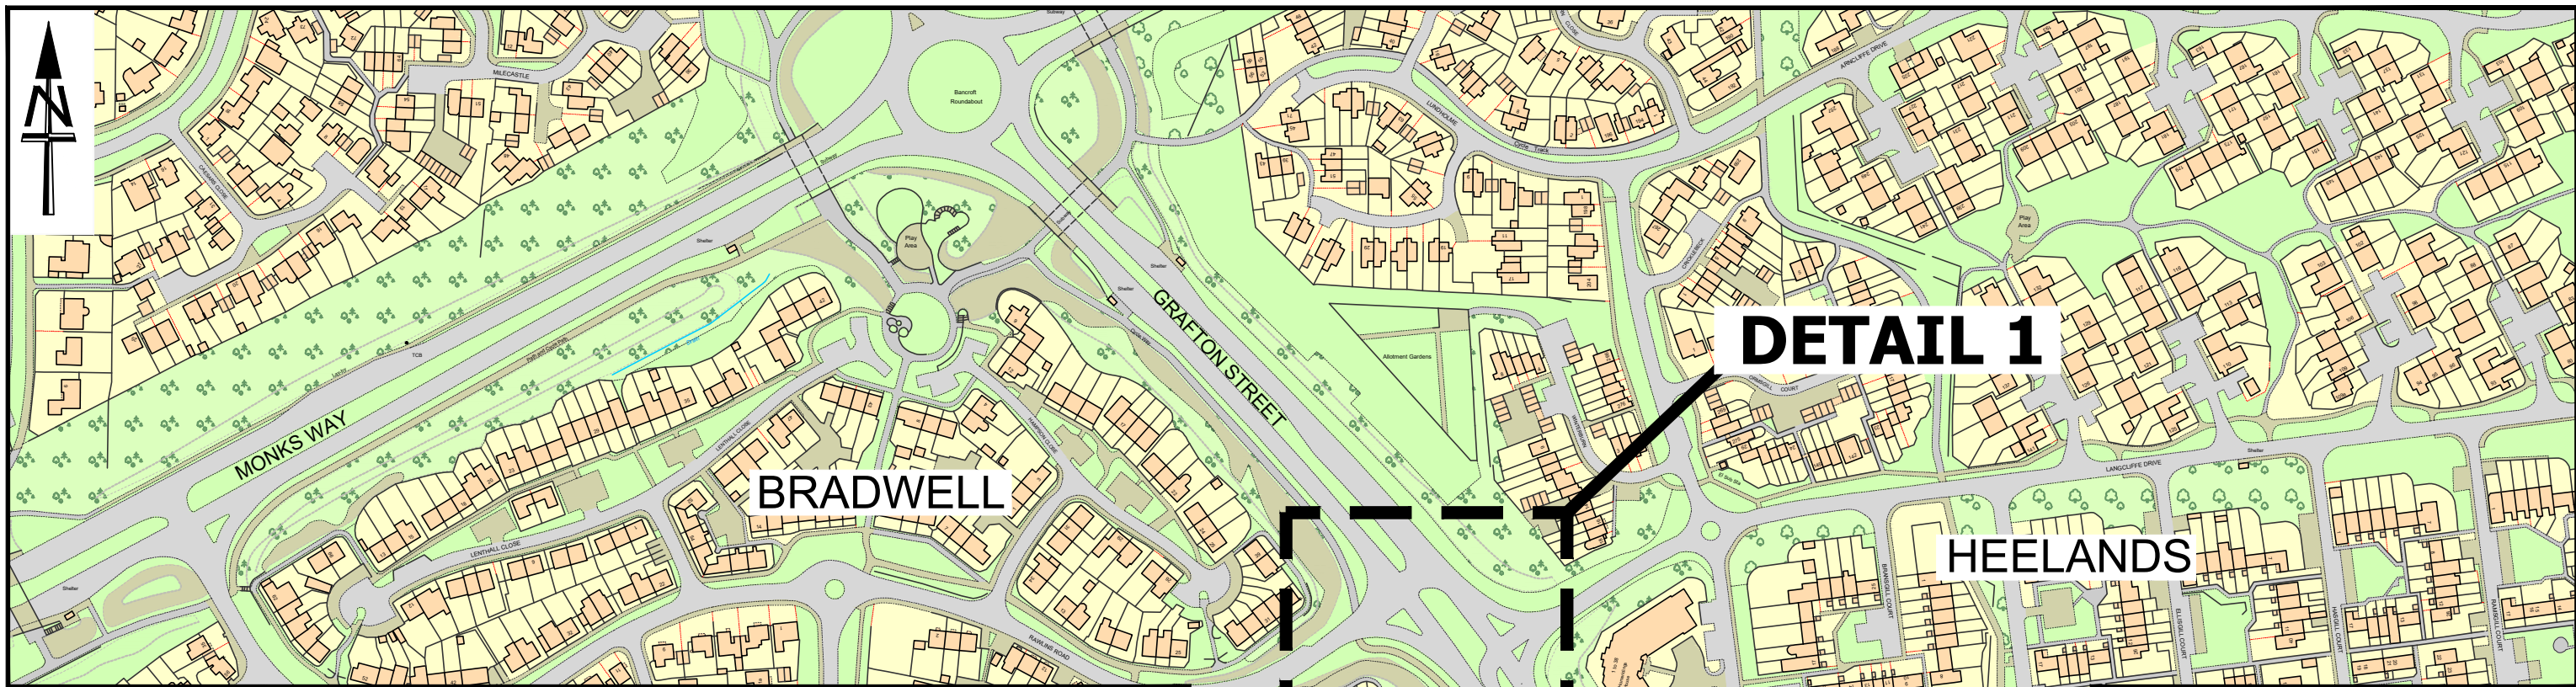

KEY

- Proposed Kerb
- Existing grass verge
- Existing carriageway surface course to remain
- Proposed traffic island extension
- Existing traffic island
- Proposed road markings
- Existing road markings

CONSULTATION

V6 GRAFTON STREET / RAWLINS ROAD ROAD SAFETY SCHEME

Drawing Size: A3	Scale: Not to scale	Drawn By: RRN	Designed By: RRN	Checked By: PJ	Approved By: MW
------------------	---------------------	---------------	------------------	----------------	-----------------

This map is produced from Ordnance Survey material with the permission of Ordnance Survey on behalf of the Controller of Her Majesty's Stationery Office © Crown copyright. Unauthorised reproduction infringes Crown copyright and may lead to prosecution or civil proceedings. Milton Keynes Council, Licence No. 10019593.

Milton Keynes City Council