


Half battered kerb -
See MKCC-1100-003

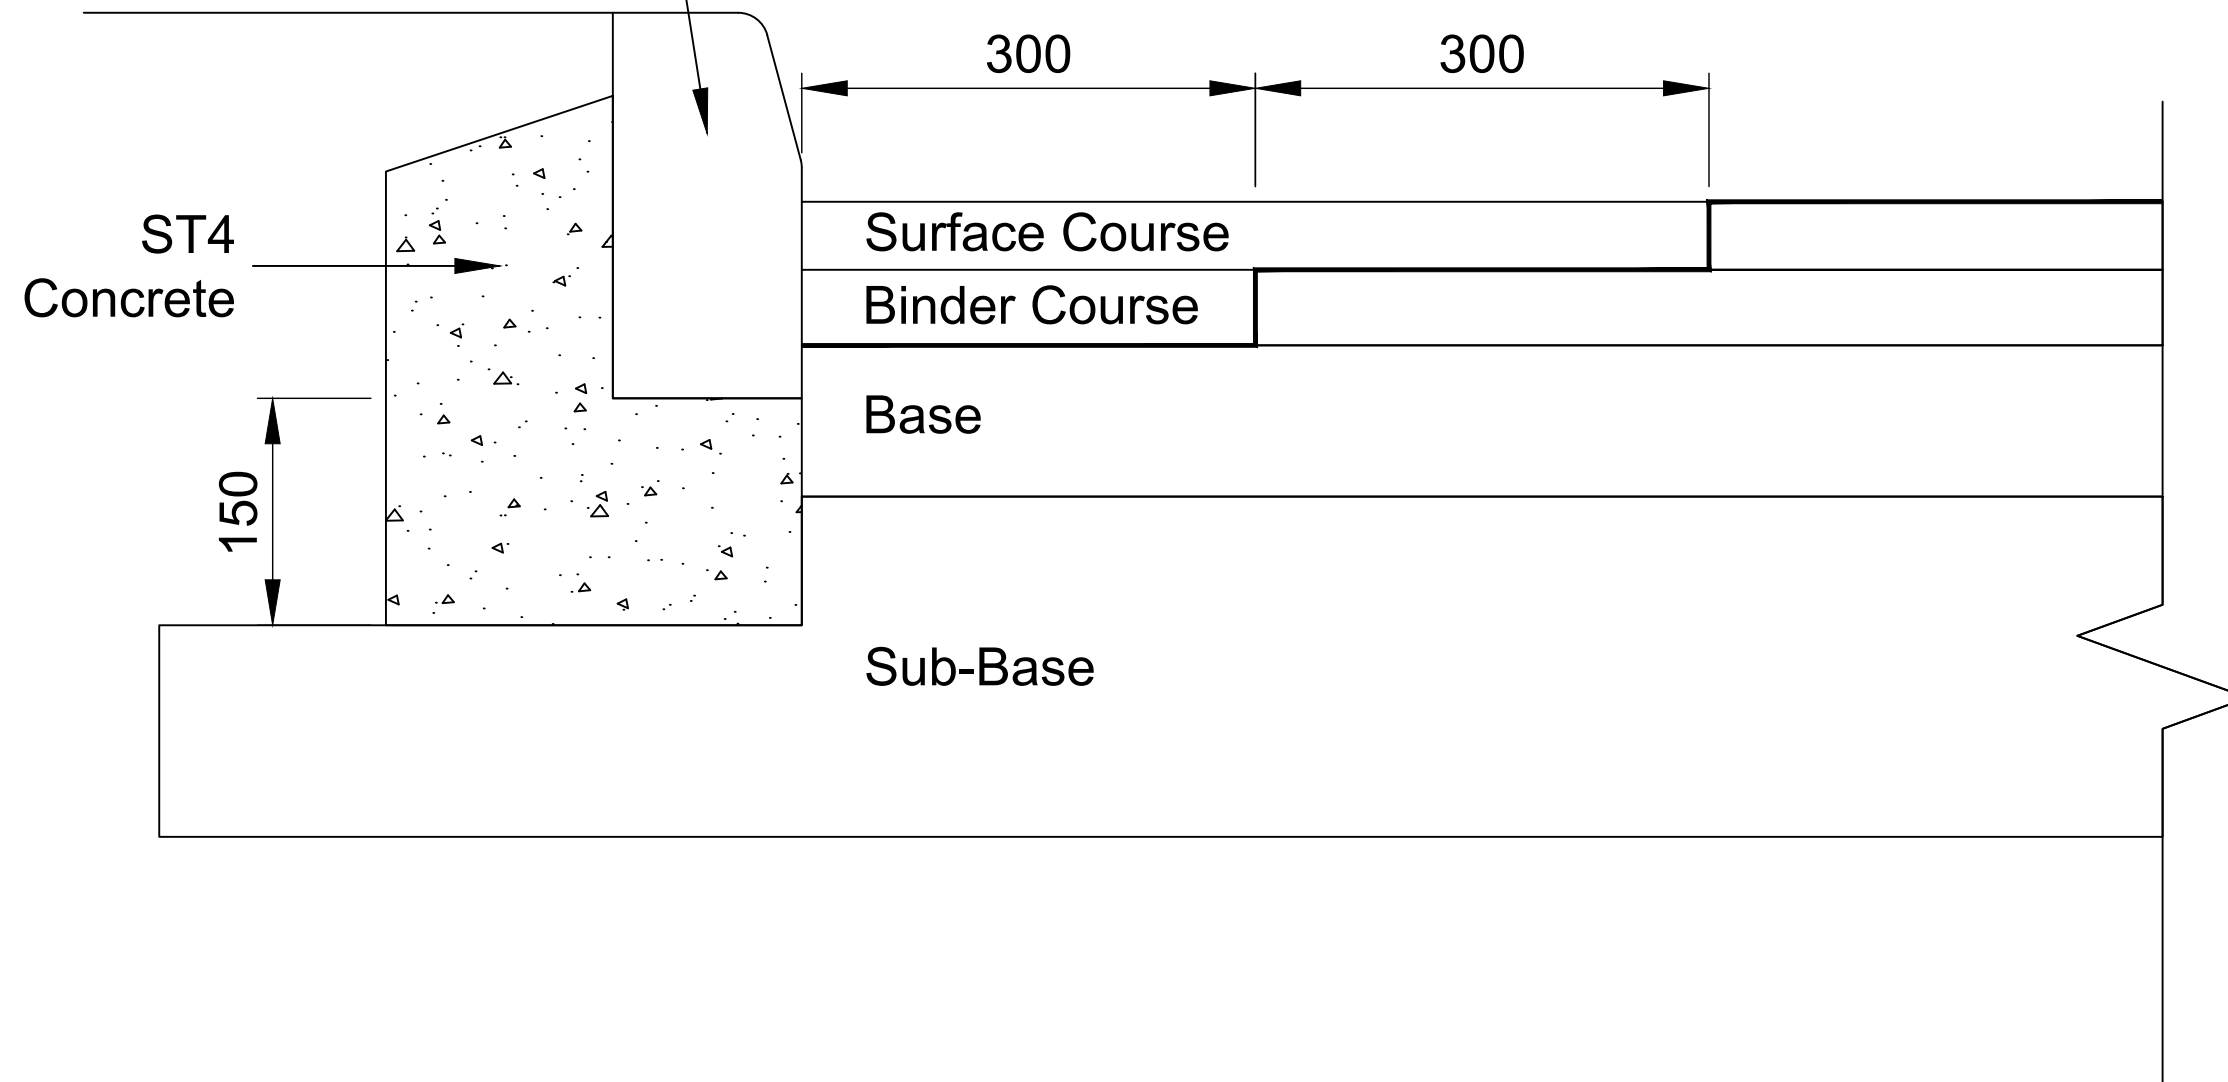

NOTES

1. All dimensions in millimetres unless shown otherwise.
2. If footway reinstatement is required, the new surfacing shall be full width of the footway.
3. For further information refer to Standard Detail Guidance Note drawing no. MKCC-100-001.

MK Milton Keynes City Council

Highways and Transportation
Civic Offices
1 Saxon Gate East
Central Milton Keynes
MK9 3EJ

DRAWING TITLE:
New Kerb Line Laid in Existing Carriageway

SCALE:	REV:	DRAWN:	CHECKED:	APPROVED:	REV:	AMENDMENTS:	DRN:	CHCK'D:	APPR'D:	DATE:
NTS	P01	PG	JM	LS	-	-	-	-	-	-
		INITIALS:			DRAWING NO:					
		DATE:	17/02/2026	17/03/2026	MKCC-1100-006					

