


GRASSCRETE CARRIAGEWAY FOR MAINTENANCE BAYS

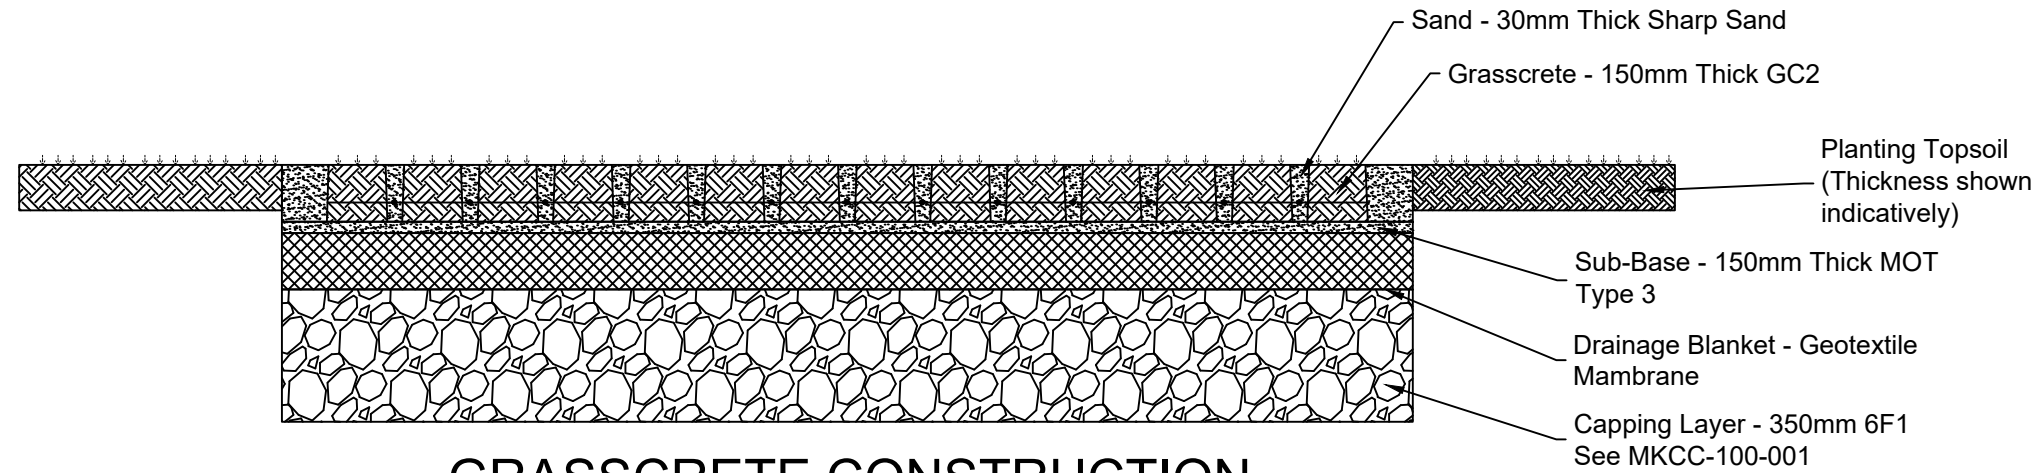

GRASSCRETE CONSTRUCTION FOR CAR PARKS

NOTES

1. All dimensions in millimetres unless shown otherwise.
2. For further information refer to Standard Detail Guidance Note drawing no. MKCC-100-001.

MK Milton Keynes City Council
 Highways and Transportation
 Civic Offices
 1 Saxon Gate East
 Central Milton Keynes
 MK9 3EJ

DRAWING TITLE:											
Paving For Car Parks and Maintenance Bays											
SCALE:	REV:		DRAWN:	CHECKED:	APPROVED:	REV:	AMENDMENTS:	DRN:	CHCK'D:	APPR'D:	DATE:
NTS	P01		PG	JM	LS						
		INITIALS:				DRAWING NO:					
		DATE:	17/02/2026	17/03/2026	17/03/2026	MKCC-1100-007					

