




IN-LINE CROSSING

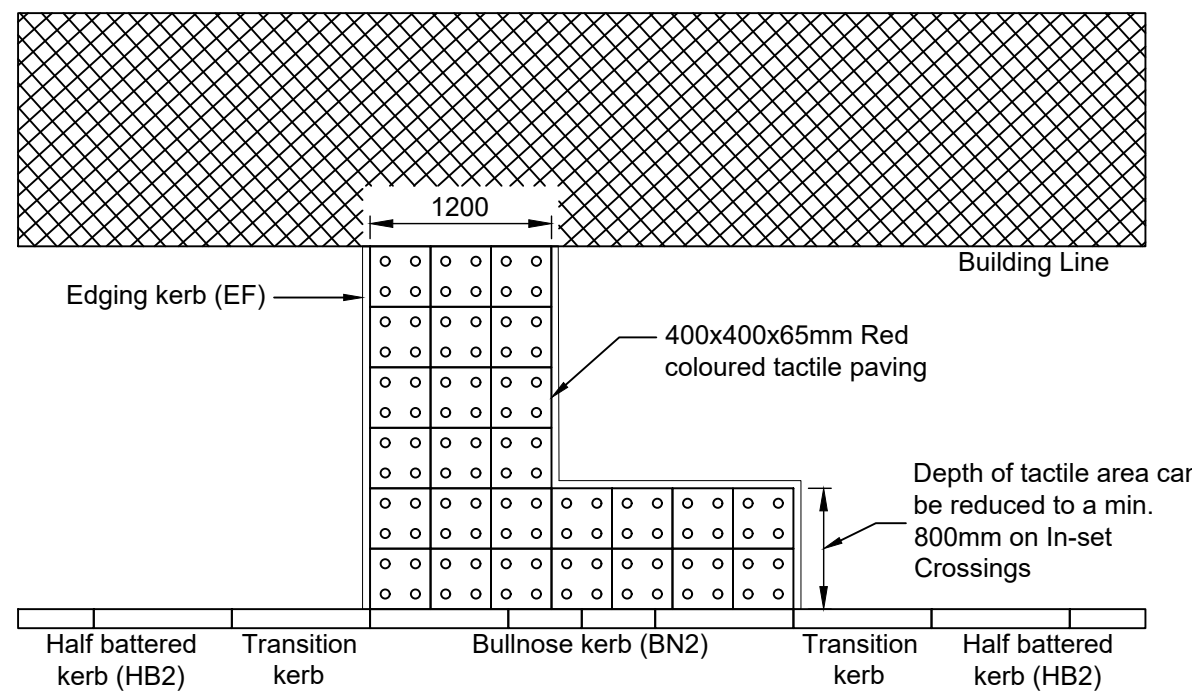

IN-SET CROSSING

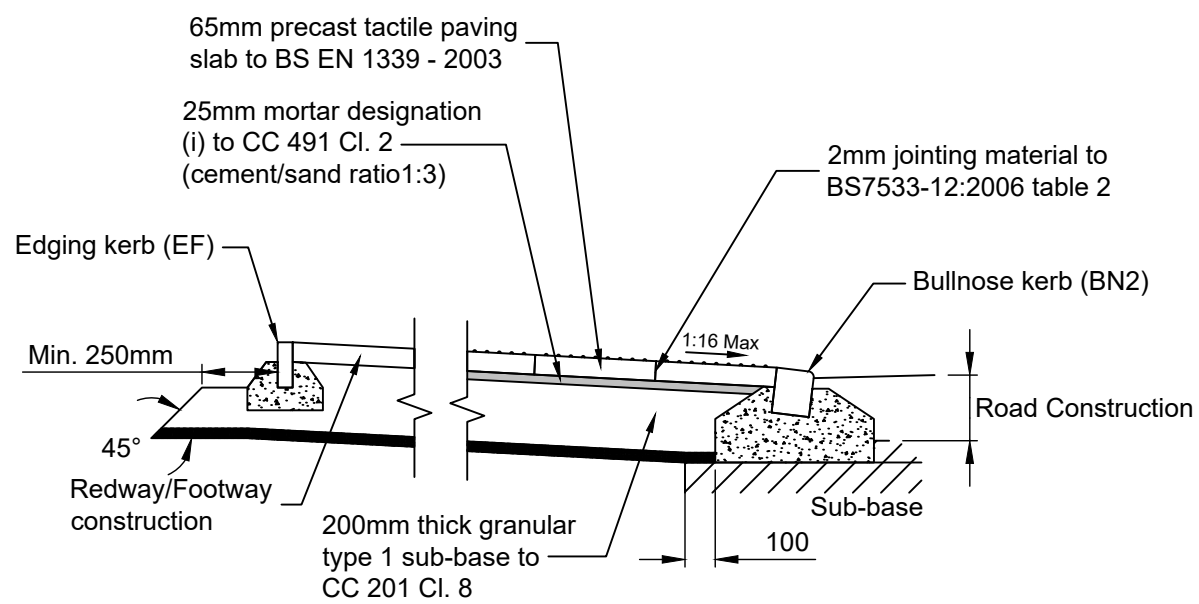

TACTILE PAVING CONSTRUCTION

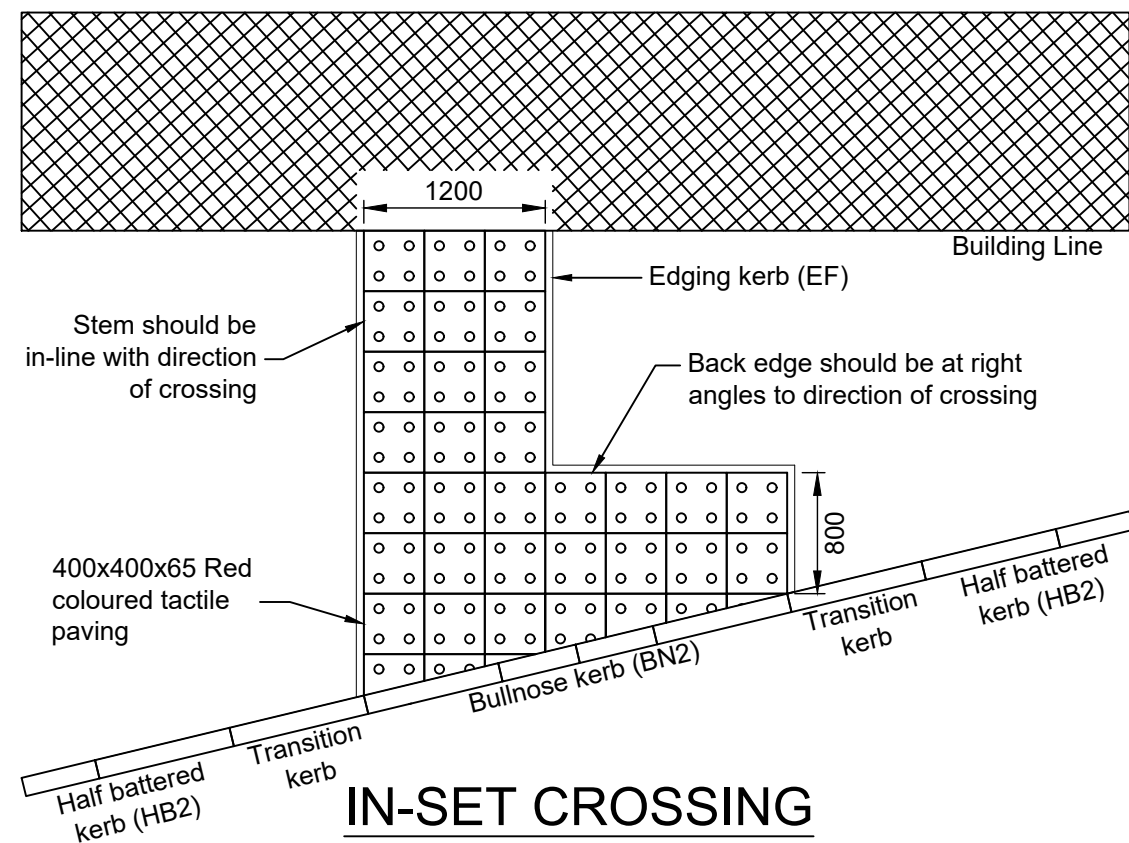

IN-SET CROSSING

NOTES

1. All dimensions in millimetres unless shown otherwise.
2. For kerbing details - See MKCC-1100-003.
3. Kerbs to be slightly tilted towards the carriageway to prevent ponding.
4. Edge of footway kerb (Type EF) as a boundary for the tactiles (See MKCC-1100-003).
5. Tactiles to be cut no less than 1/3 of original size.
6. For further information refer to Standard Detail Guidance Note drawing no. MKCC-100-001.



Highways and Transportation
Civic Offices
1 Saxon Gate East
Central Milton Keynes
MK9 3EJ

DRAWING TITLE:
Tactile Paving Controlled

SCALE: NTS	REV: P01	DRAWN: PG	CHECKED: JM	APPROVED: LS	REV:	AMENDMENTS:	DRN:	CHCK'D:	APPR'D:	DATE:
		INITIALS:			DRAWING NO: MKCC-1100-011					
		DATE:	17/02/2026	17/03/2026	17/03/2026					

