



IN-LINE UNCONTROLLED CROSSING POINT

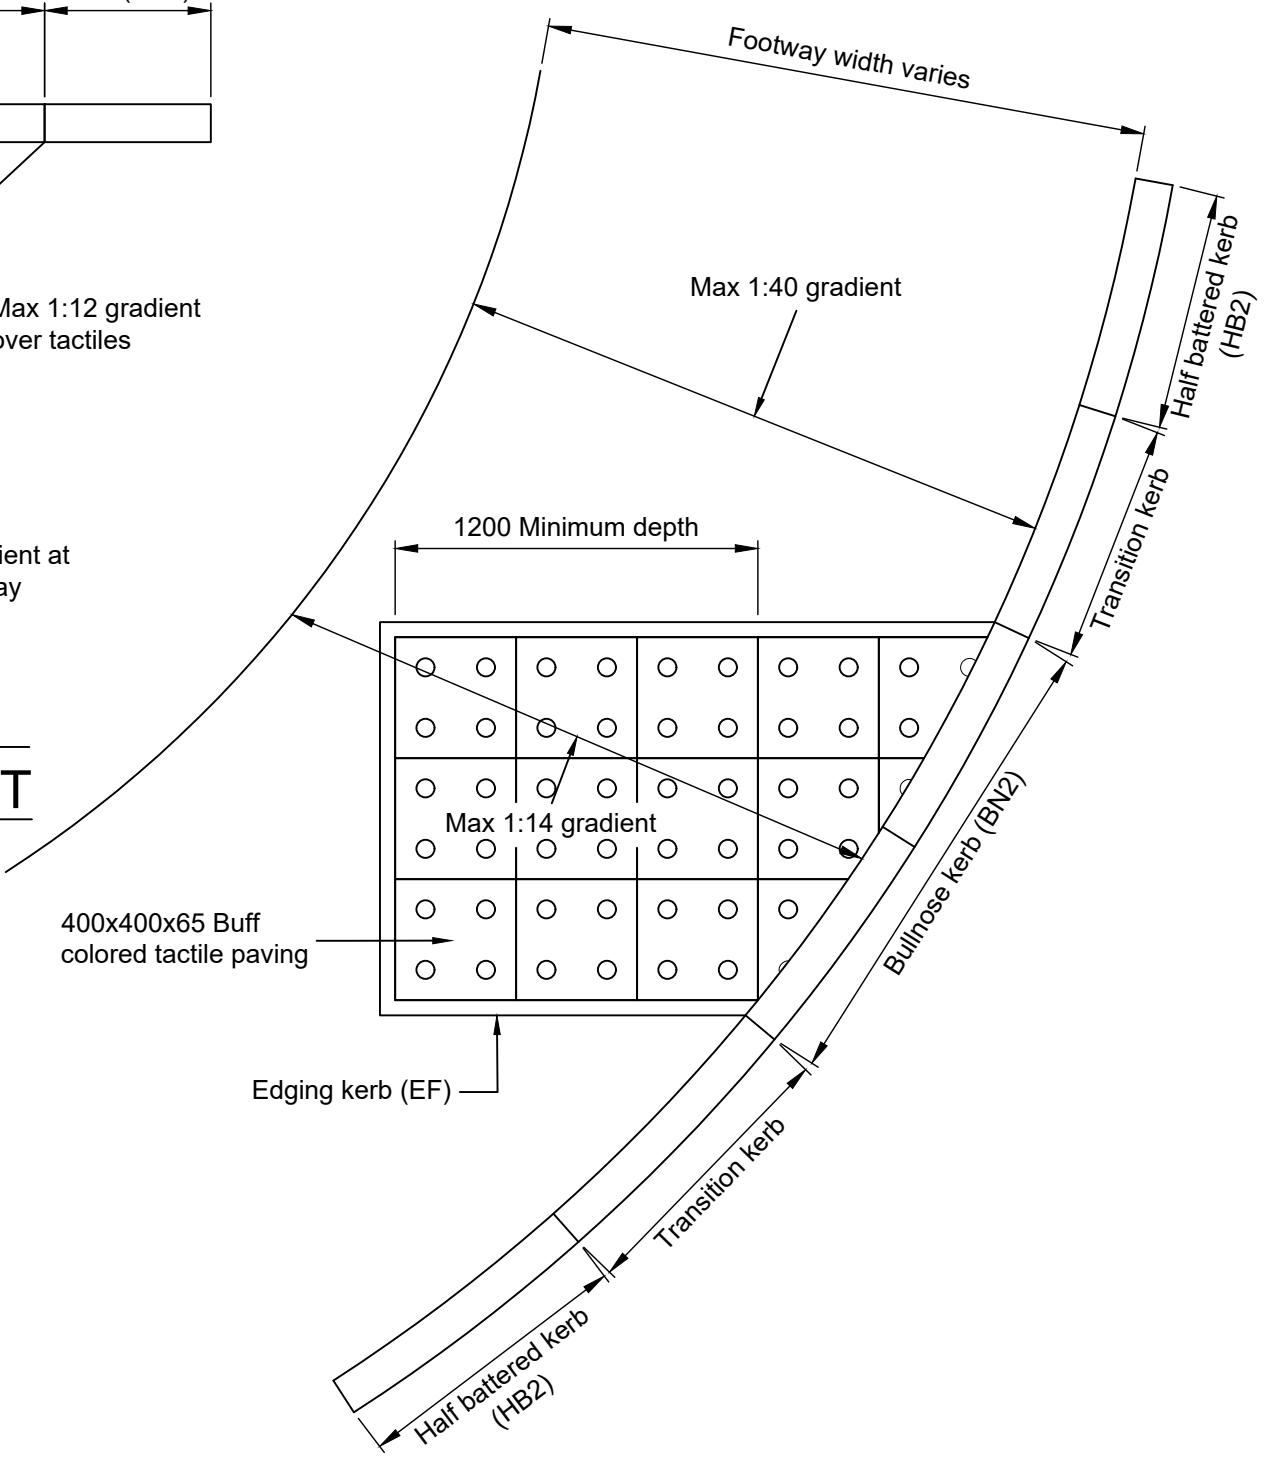

AT JUNCTION UNCONTROLLED CROSSING POINT

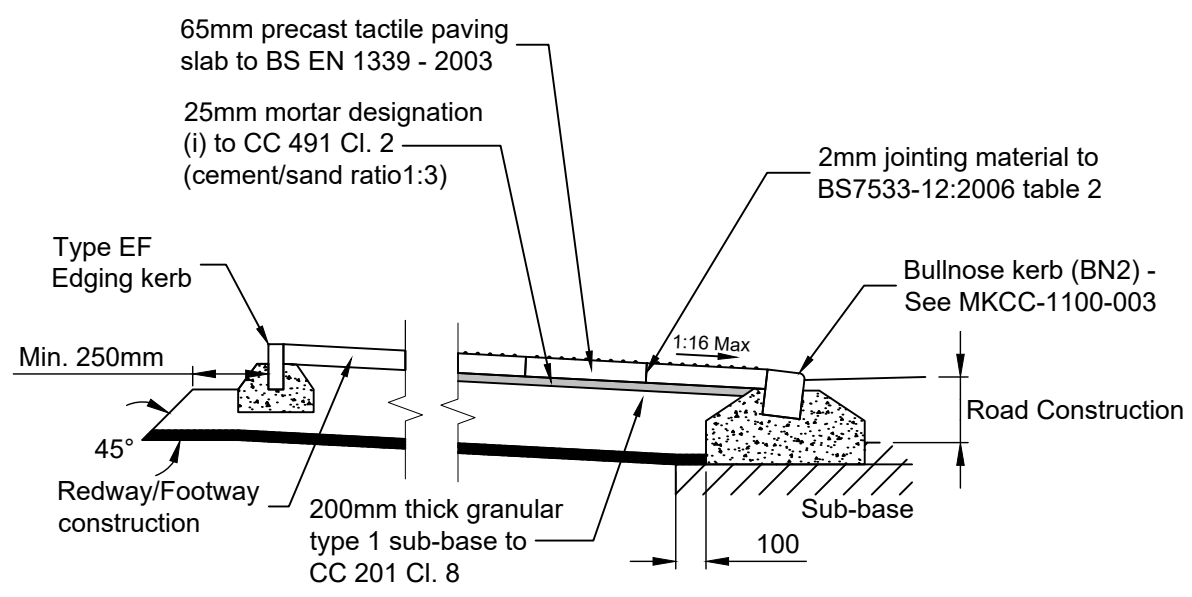

TACTILE PAVING CONSTRUCTION

NOTES

1. All dimensions in millimetres unless shown otherwise.
2. For kerbing details - See MKCC-1100-003.
3. Kerbs to be slightly tilted towards the carriageway to prevent ponding.
4. Edge of footway kerb (Type EF) as a boundary for the tactiles (See MKCC-1100-003).
5. For further information refer to Standard Detail Guidance Note drawing no. MKCC-100-001.

MK Milton Keynes City Council

Highways and Transportation
Civic Offices
1 Saxon Gate East
Central Milton Keynes
MK9 3EJ

DRAWING TITLE: Tactile Paving Uncontrolled												
SCALE: 1:25	REV: P01	DRAWN: PG	CHECKED: JM	APPROVED: LS	REV:	AMENDMENTS:	DRN:	CHCK'D:	APPR'D:	DATE:		
		INITIALS:			DRAWING NO: MKCC-1100-012							
		DATE:	17/02/2026	17/03/2026	17/03/2026							

