


**CENTRAL ISLAND
TYPE 3**

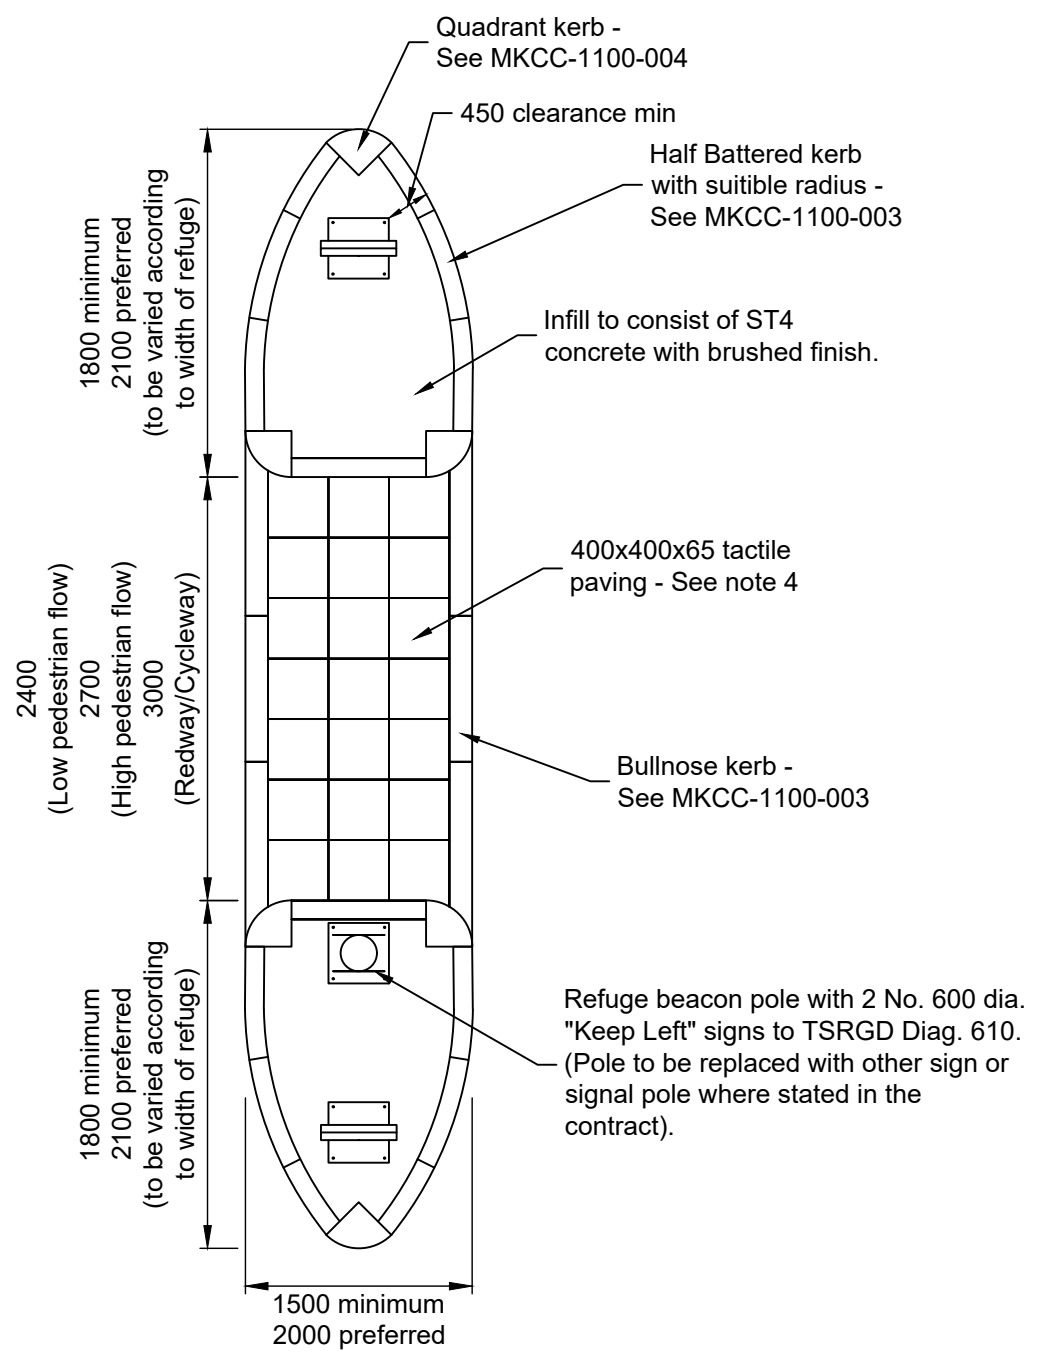

**CENTRAL ISLAND
TYPE 4**

NOTES

1. All dimensions in millimetres unless shown otherwise.
2. For Kerb details - See MKCC-1100-003, MKCC-1100-004.
3. Width of refuge may vary between minimum and preferred dimensions where necessary. Length of bollard islands can vary accordingly.
4. For Tactile detail - See MKCC-1100-009 or MKCC-1100-010.
5. For further information refer to Standard Detail Guidance Note drawing no. MKCC-100-001.

MK Milton Keynes City Council
Highways and Transportation
Civic Offices
1 Saxon Gate East
Central Milton Keynes
MK9 3EJ

DRAWING TITLE: Traffic Islands & Pedestrian Refuges - Sheet 2 of 2												
SCALE: NTS	REV: P01	DRAWN: PG	CHECKED: JM	APPROVED: LS	REV:	AMENDMENTS:	DRN:	CHCK'D:	APPR'D:	DATE:		
		INITIALS:			DRAWING NO: MKCC-1100-020							
		DATE:	17/02/2026	17/03/2026	17/03/2026							

