


Redway Bollard Fixed

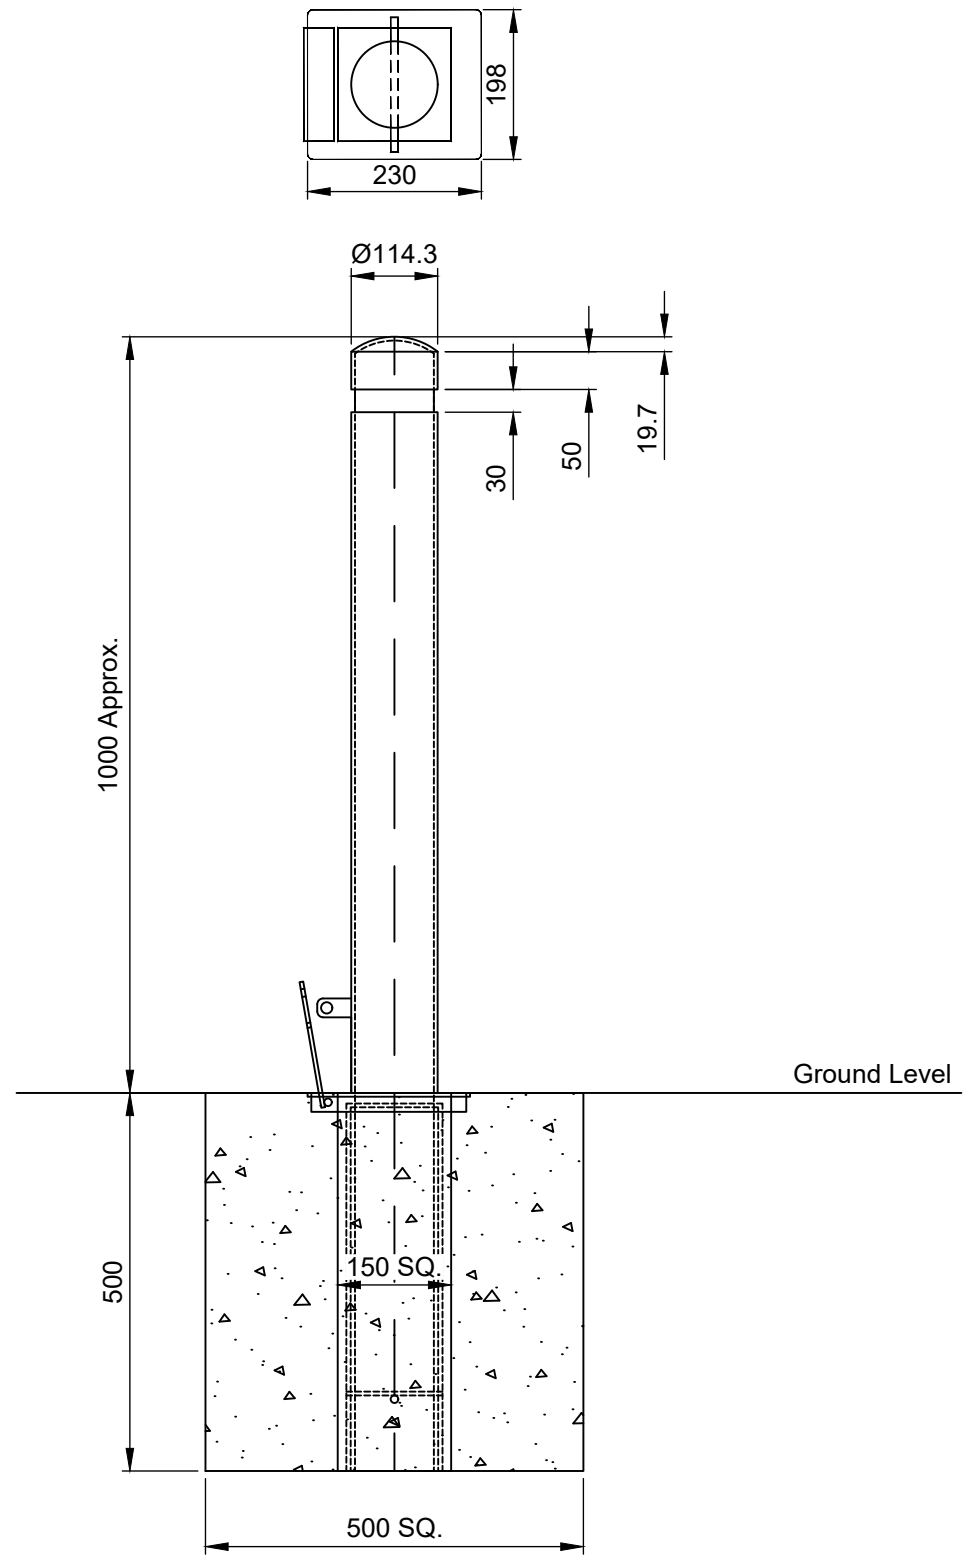

Redway Bollard Removable

NOTES

1. All dimensions in millimetres unless shown otherwise.
2. Bollard to be coloured Traffic Yellow RAL 1023.
3. Bollard to be hot dip galvanised to BS EN 150 1461.
4. Foundation sizes given are for customer guidance and suited to sub-soils with good load bearing capabilities. Where adverse site conditions are met professional advice to be sought.
5. Bollards shown are the Marshalls RB109 and RB101 bollards, but similar approved may also be acceptable.
6. Consult the MKCC Senior Engineer if another bollard type is required.
7. Removable bollards will require an MKCC ASSA Padlock that can be purchased through MKCC Highways team.
8. For further information refer to Standard Detail Guidance Note drawing no. MKCC-100-001.

MK Milton Keynes City Council
 Highways and Transportation
 Civic Offices
 1 Saxon Gate East
 Central Milton Keynes
 MK9 3EJ

DRAWING TITLE: Redway Bollard												
SCALE: NTS	REV: P01	DRAWN: LP	CHECKED: -	APPROVED: -	REV: -	AMENDMENTS: -	DRN: -	CHCK'D: -	APPR'D: -	DATE: -		
		INITIALS: LP			DRAWING NO: MKCC-1200-002							
		DATE: 07/08/2025										

