


QUICKTHORN HEDGE TYPE 1

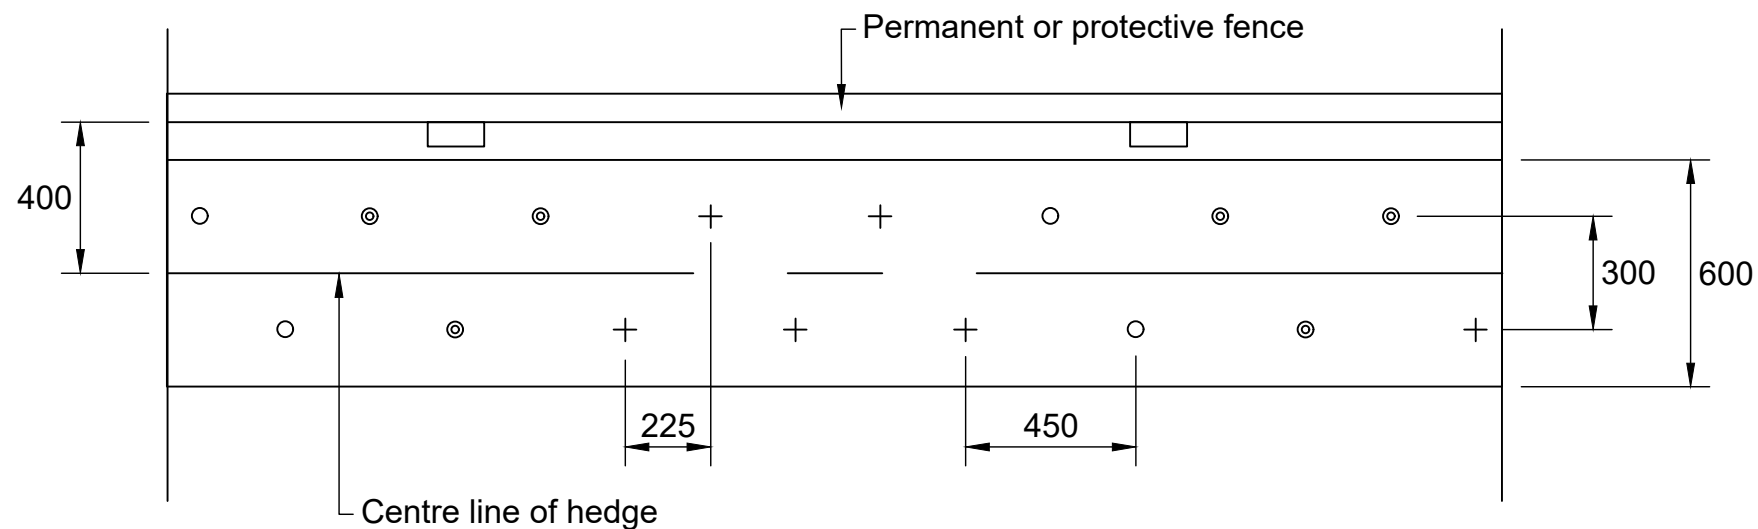

MIXED HEDGE TYPE 2

NOTES

1. All dimensions are in millimeters unless shown otherwise.
2. The hedge shall be planted in a trench 600mm wide and 450mm deep with the base of the trench cultivated to a depth of 150mm.
3. Planting and landscaping to comply with MCHW LC 127.
4. Planting position to be pre-agreed with engineer.
5. Visibility sight line to be considered when positioning the new hedge at the back of footway or carriageway, to prevent future encroachment issues.
6. For further information refer to Standard Details Guidance Note drawing no. MKCC-100-001

Key

- + Quickthorn - Crataegus Monogyna (5)
 - ⊙ Blackthorn - Prunus Spinosa (3)
 - ⊙ Field Maple - Acer Campestre (2)
 - Plant size to be 450mm - 600mm
- The number in brackets following the species is the number of plants of the species in each repeated block of planting.



Highways and Transportation
Civic Offices
1 Saxon Gate East
Central Milton Keynes
MK9 3EJ

DRAWING TITLE:

Hedges Types

SCALE:

NTS

REV:

P01

DRAWN:

PG

CHECKED:

JM

APPROVED:

LS

INITIALS:

DATE:

17/02/2026

17/03/2026

17/03/2026

DRAWING NO:

MKCC-300-001

REV:

AMENDMENTS:

DRN:

CHCK'D:

APPR'D:

DATE:

00/00/0000

