


- NOTES**
1. All dimensions in millimetres unless shown otherwise.
 2. If concrete protection slab is installed shallower, a design crack may be used in the tarmac layers.
 3. For further information refer to Standard Detail Guidance Note drawing no. MKCC-100-001.

Protection to existing mains

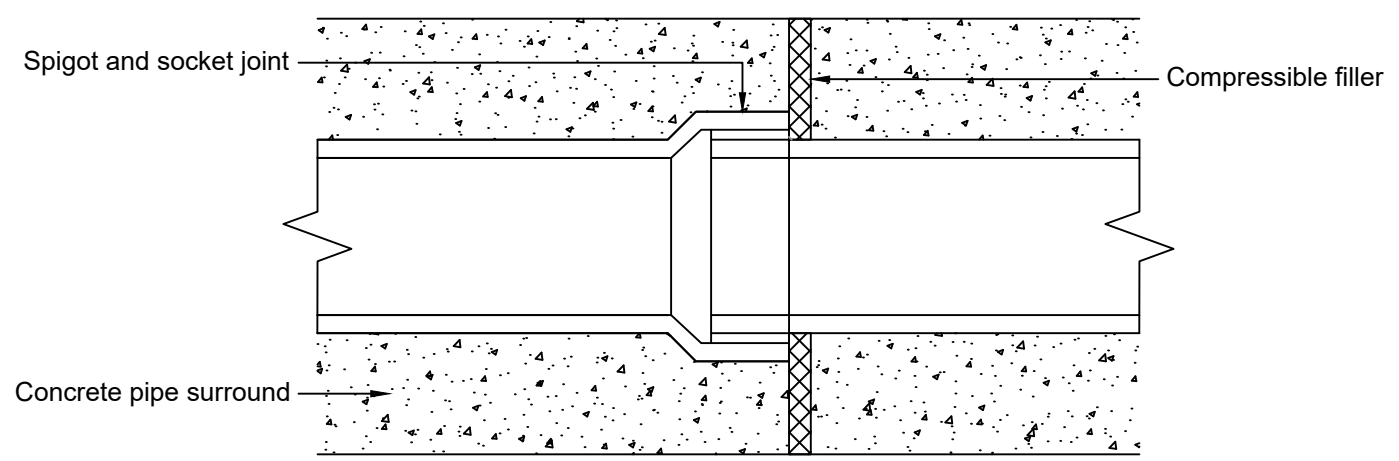

Joints for concrete encased pipes

MK Milton Keynes City Council
 Highways and Transportation
 Civic Offices
 1 Saxon Gate East
 Central Milton Keynes
 MK9 3EJ

DRAWING TITLE: Pipe Protection												
SCALE: NTS	REV: P01	DRAWN: LP	CHECKED: JM	APPROVED: LS	REV: -	AMENDMENTS: -	DRN: -	CHCK'D: -	APPR'D: -	DATE: -		
		INITIALS:			DRAWING NO: MKCC-500-010							
		DATE:	16/10/2025	17/03/2026	17/03/2026							

