



0 100

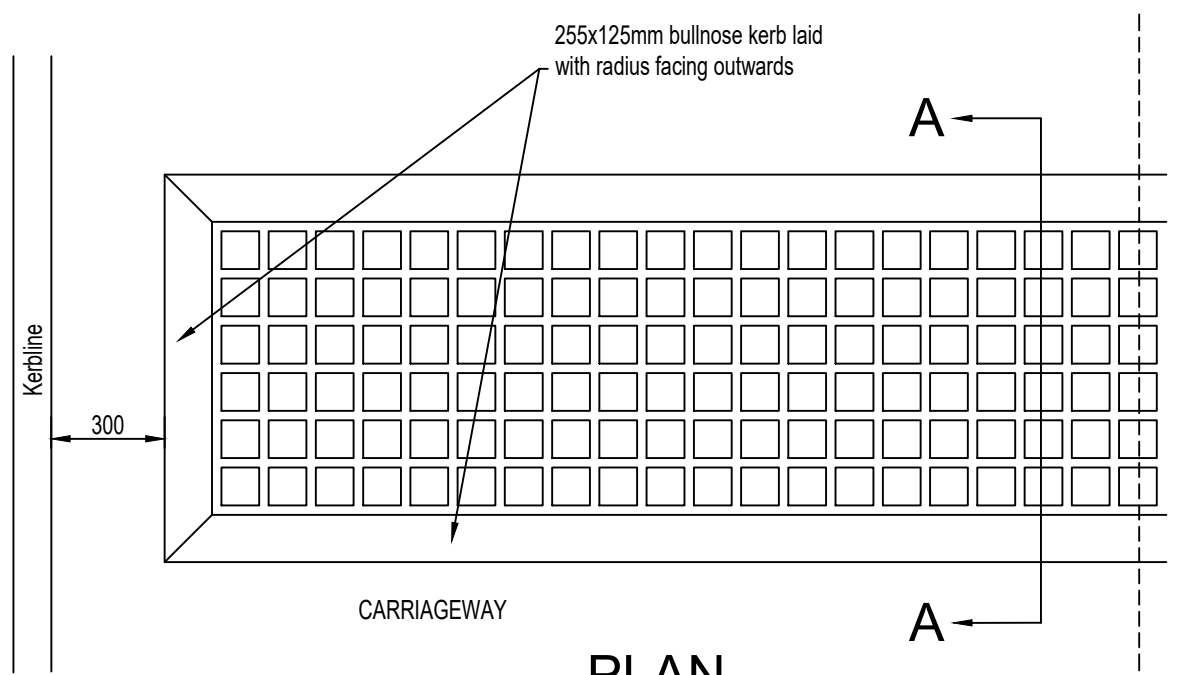

PLAN

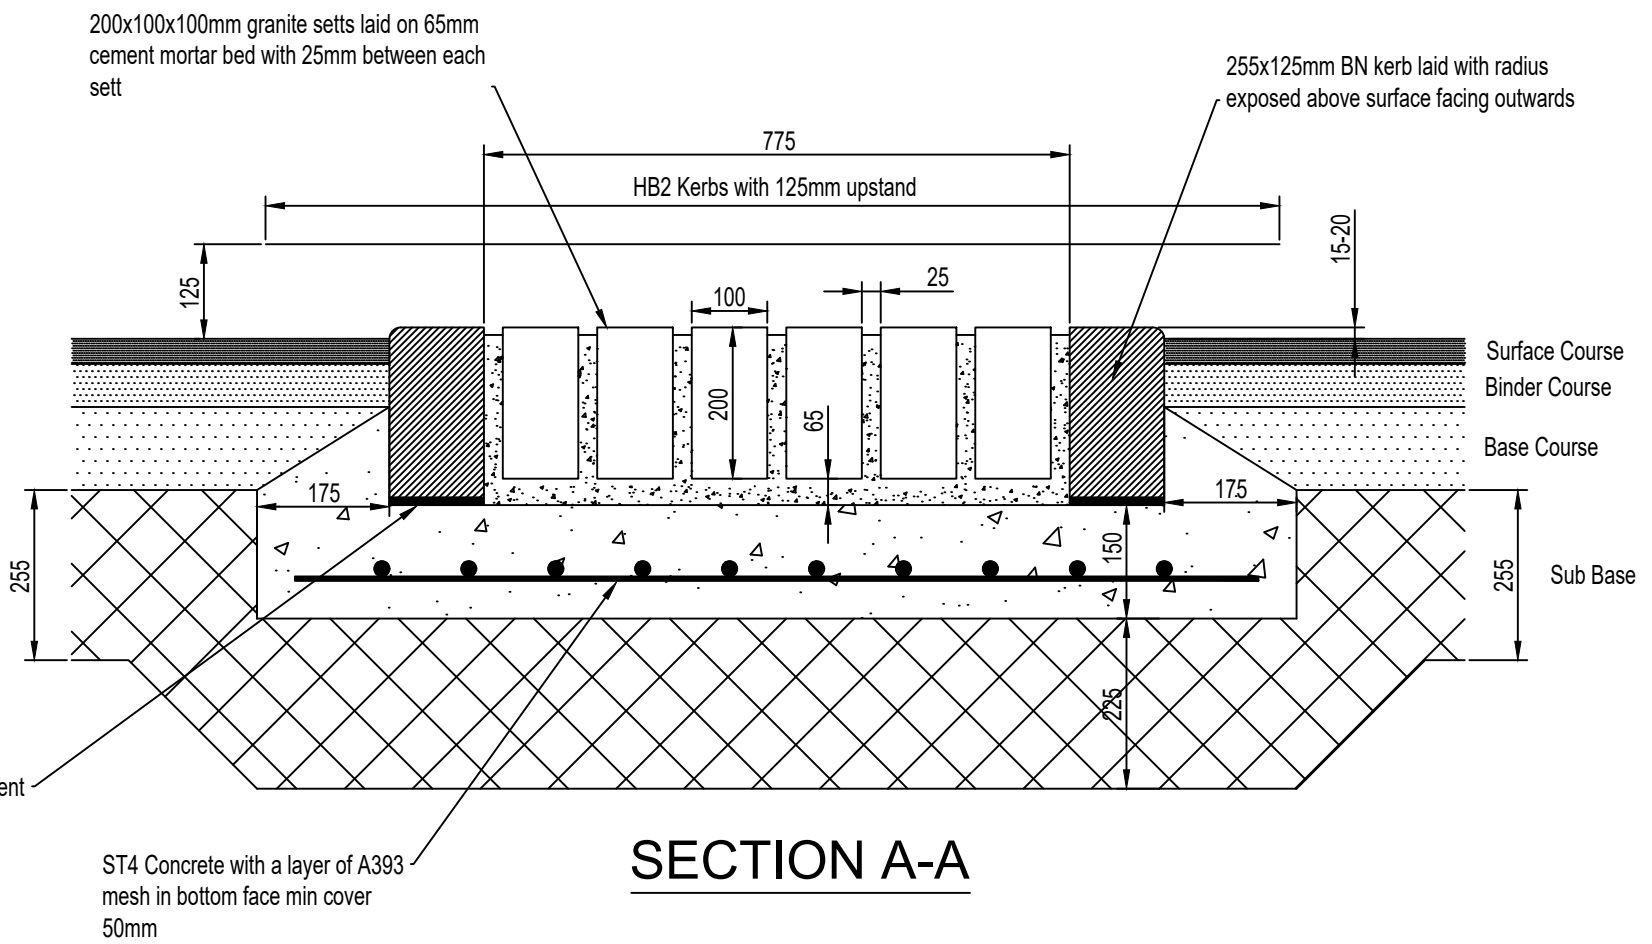

SECTION A-A

NOTES

1. All dimensions are in millimetres unless shown otherwise.
2. Joints between granite setts shall be normally 25mm wide and shall be filled and pointed with designation (i) mortar or with a polyester resin mortar where required by MKCC.
3. For further information refer to Standard Details Guidance Note drawing no. MKCC-100-001.

MK Milton Keynes City Council
 Highways and Transportation
 Civic Offices
 1 Saxon Gate East
 Central Milton Keynes
 MK9 3EJ

| | | | | | | | | | | | | |
|-----------------------|--|--------------------------------|--|------------------|-----------------|--------------------|-------------|--------------------|-------------|----------------|----------------|--------------|
| DRAWING TITLE: | | Traffic Calming - Rumble Strip | | | | | | | | | | |
| SCALE: | | REV: | | DRAWN: | CHECKED: | APPROVED: | REV: | AMENDMENTS: | DRN: | CHCK'D: | APPR'D: | DATE: |
| NTS | | P01 | | PG | JM | LS | | | | | | 00/00/0000 |
| | | | | INITIALS: | DATE: | DRAWING NO: | | | | | | |
| | | | | PG | 07/01/2026 | MKCC-700-009 | | | | | | |
| | | | | | 17/03/2026 | | | | | | | |
| | | | | | 17/03/2026 | | | | | | | |

