


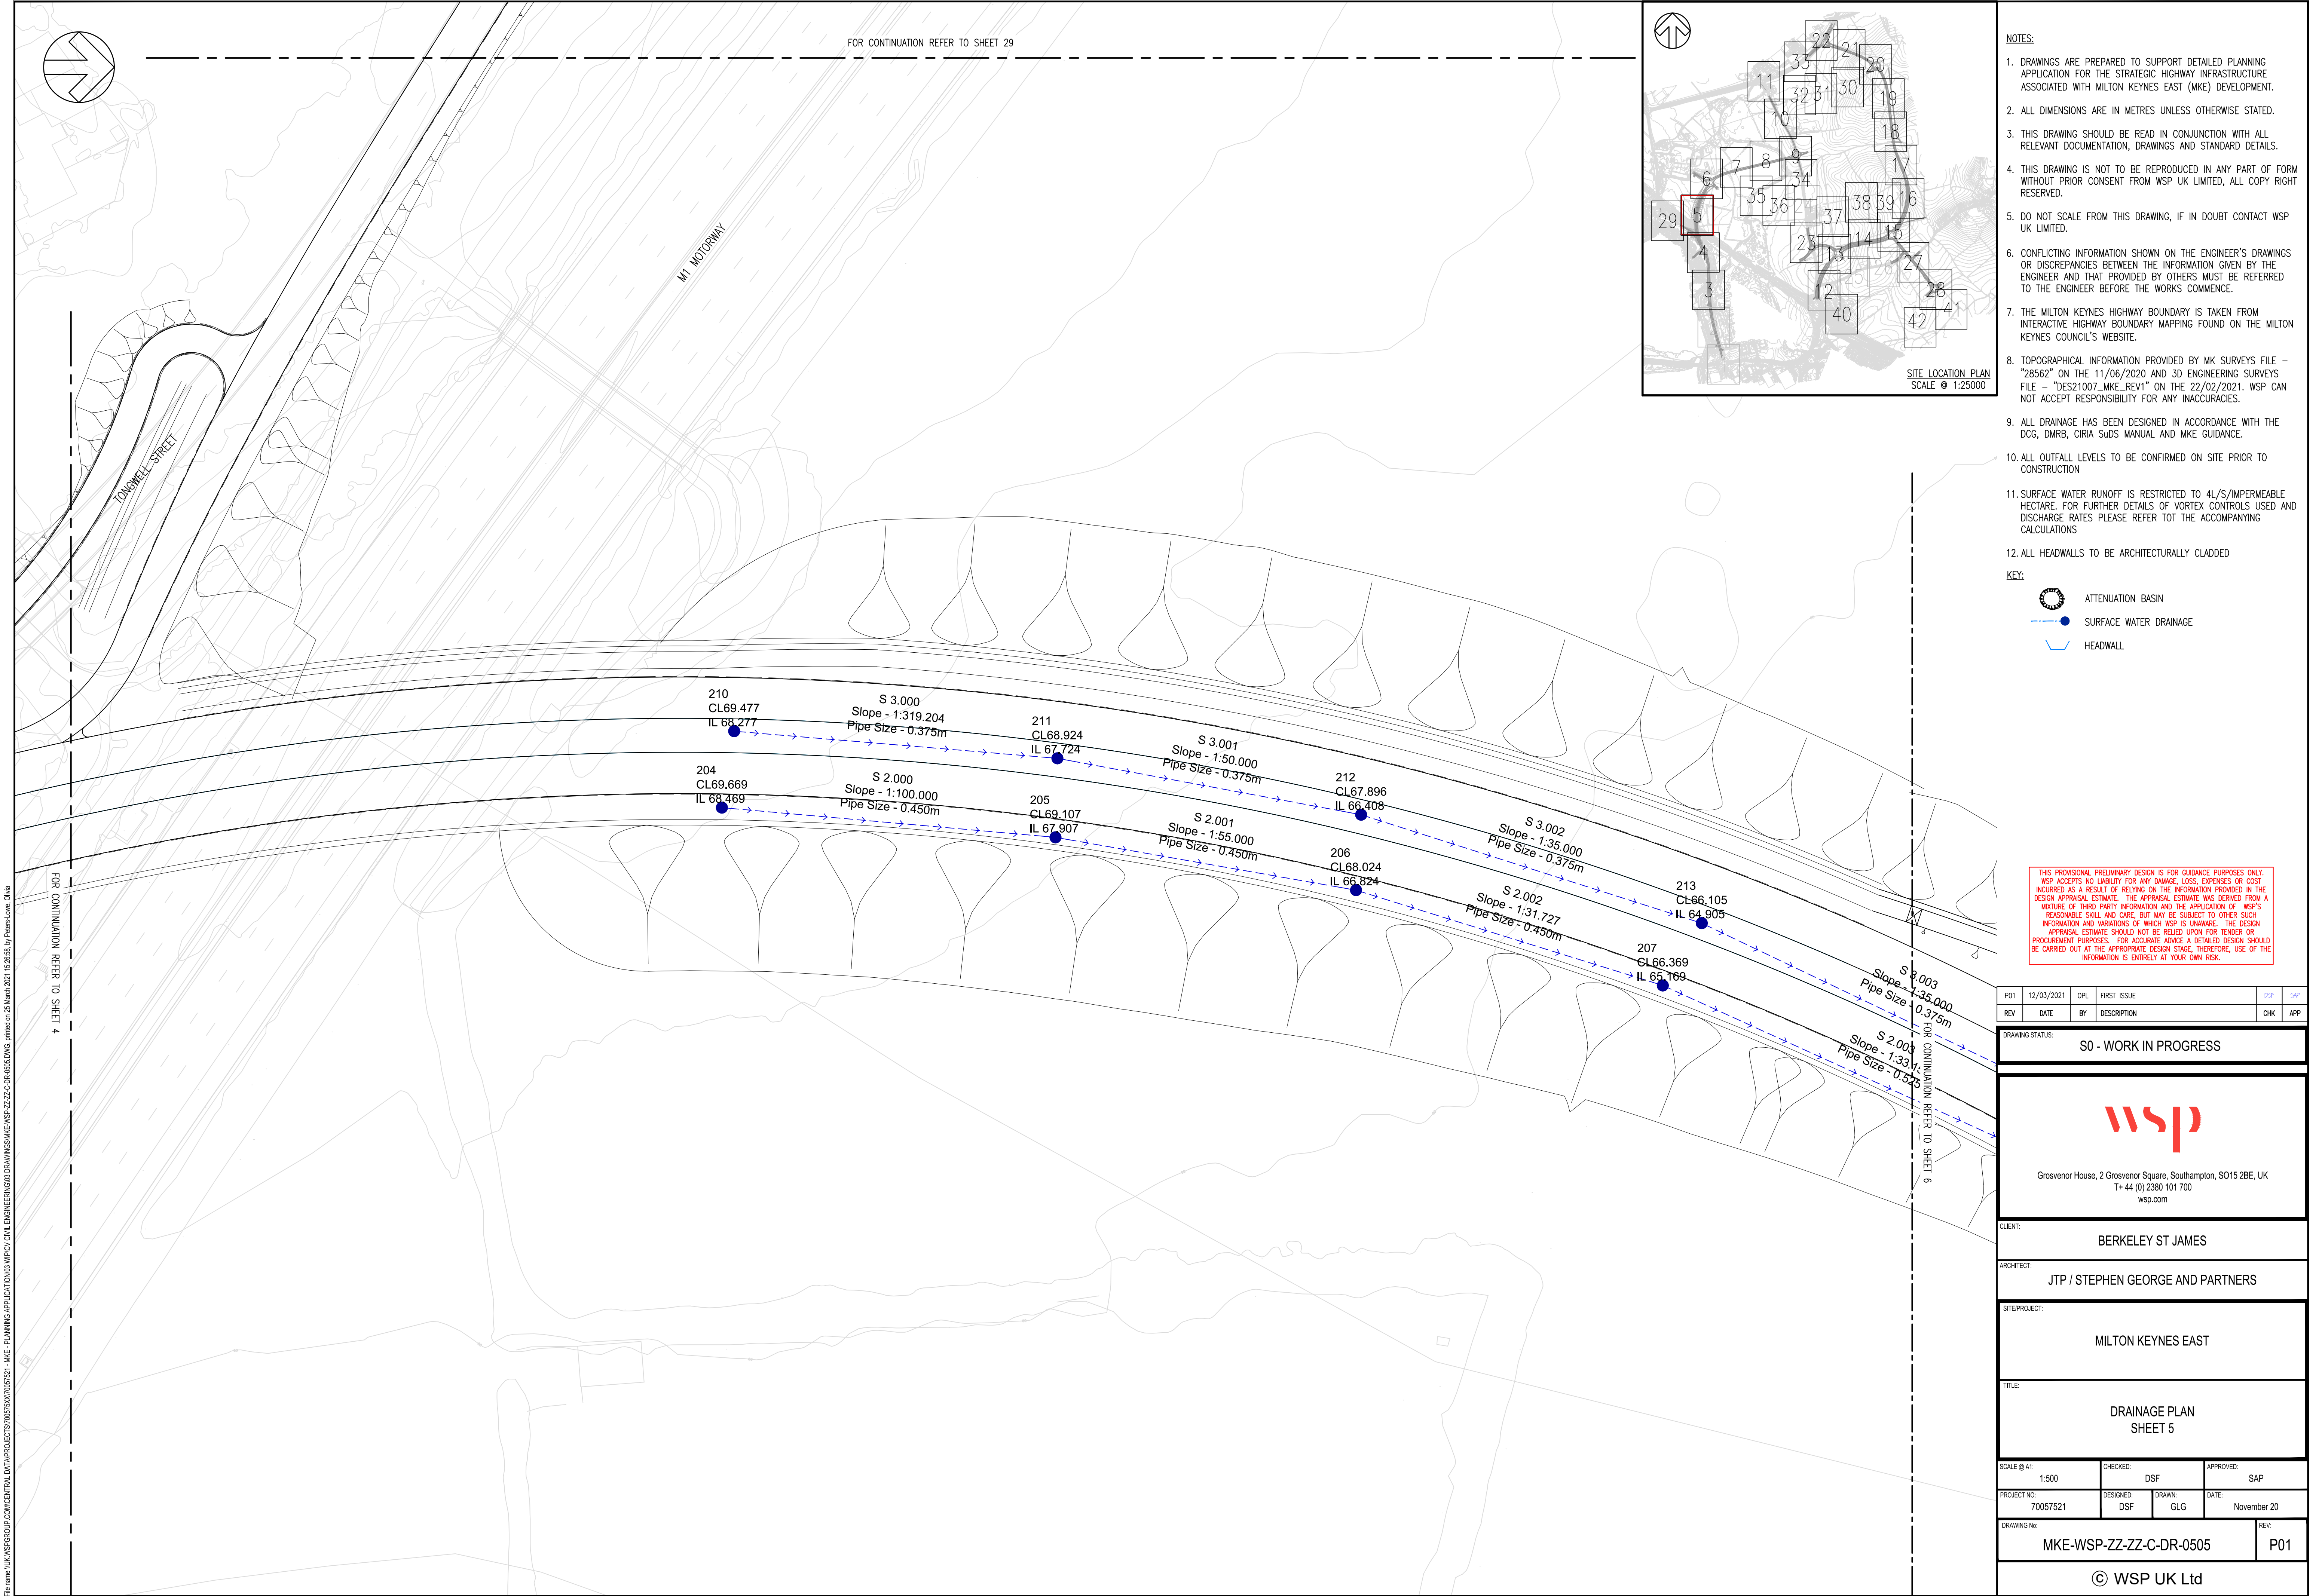

File name: I:\UK\WSP\GROUP\COMMON\DATA\PROJECTS\70057521\MKE - PLANNING APPLICATIONS\WPCV CIVIL ENGINEERING\3 DRAWINGS\MKE-WSP-ZZ-ZZ-C-DR-0505.DWG, printed on 25 March 2021 15:26:36, by Paine-Lowe, Orlan