

IMPORTANT:
 Preliminary general arrangement only for visual representation of further mitigation provided by BVB. Existing proposals taken from CH2MHILL PDF drawing (481693.01.GA01 rev 2) and scaled into AutoCAD




- Notes**
- Do not scale this drawing. All dimensions must be checked/verified on site. If in doubt ask.
 - This drawing is to be read in conjunction with all relevant architects, engineers and specialist drawings and specifications.
 - All dimensions in millimetres unless noted otherwise. All levels in metres unless noted otherwise.
 - Any discrepancies noted on site are to be reported to the engineer immediately.

Key Plan



Legend

- Changes required to existing layout to accommodate South Caldecotte proposed traffic impact
- Changes required existing layout to facilitate dualling of Brickhill Street between A5 and proposed site access roundabout
- Existing extents of public highway
- New extents of public highway
- Land transferred to Highways England
- Land transferred to Milton Keynes Council
- Primary Signal Head
- Secondary Signal Head

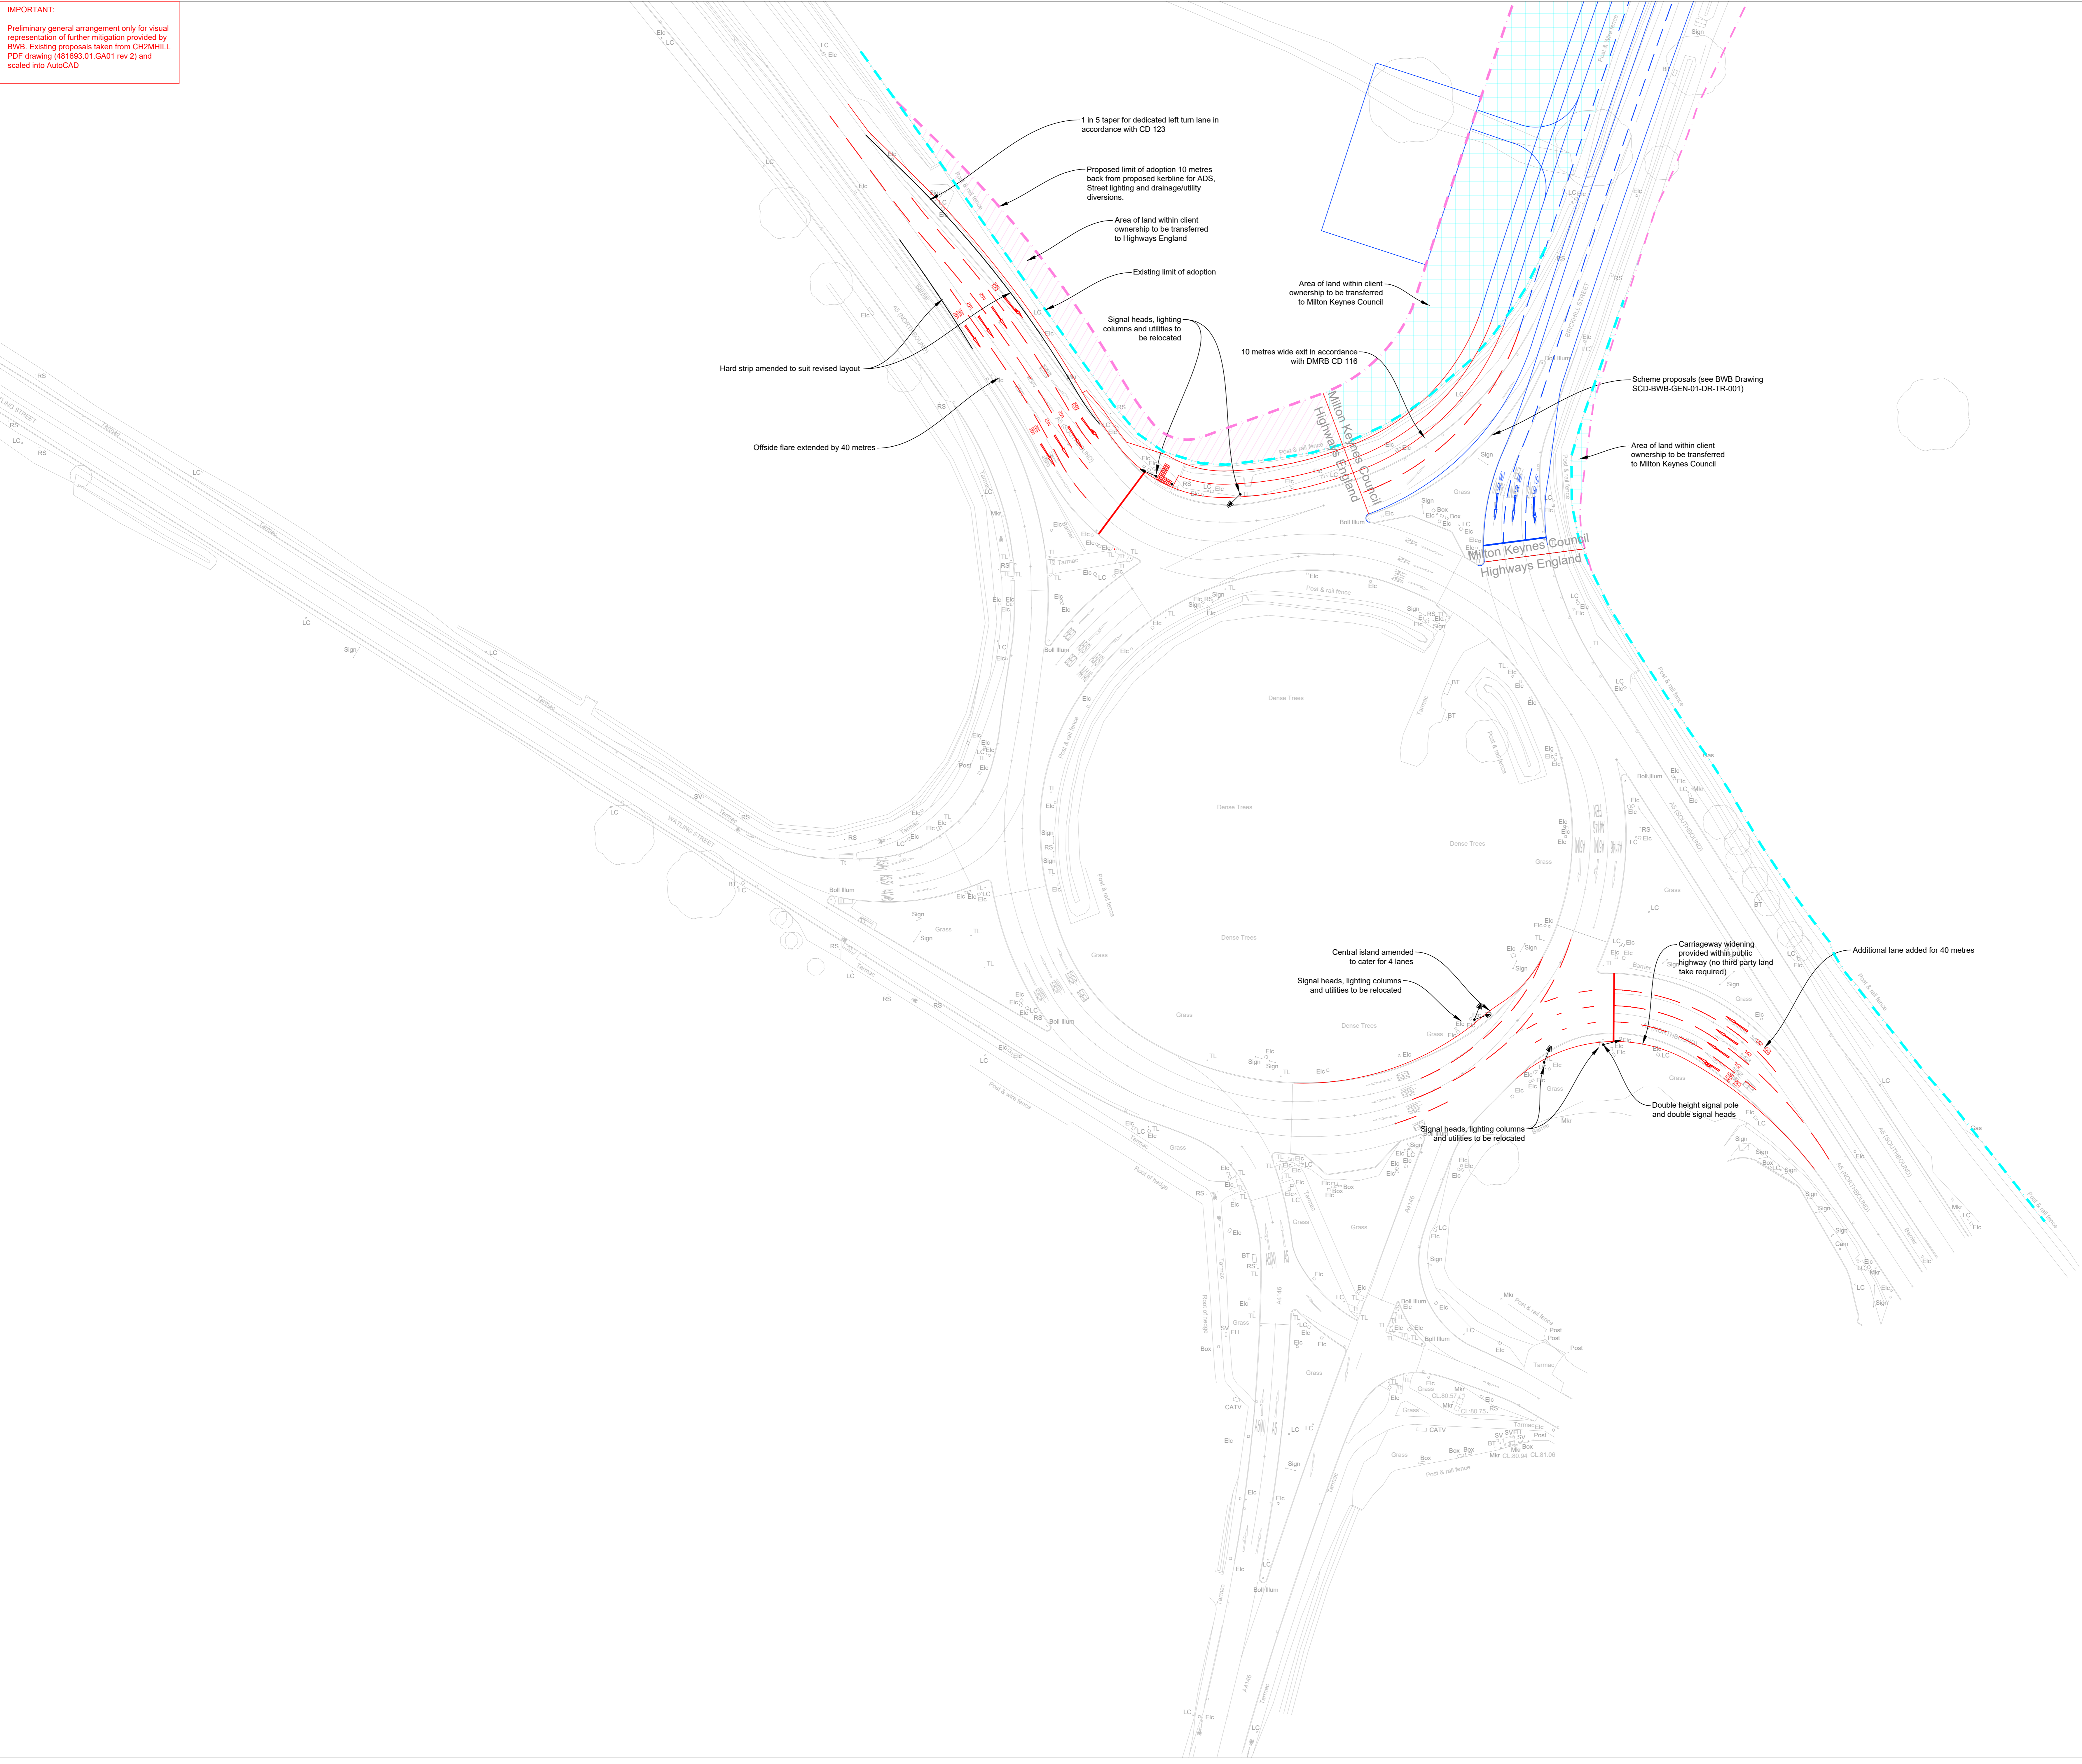

Rev	Date	Details of issue / revision	Drawn	Reviewed
P3	08.07.20	Further detail added to proposals for HE	AJO	MA
P2	02.07.20	Widening revised to retain central reservation/VRS	AJO	MA
P1	18.06.20	Preliminary Issue	AJO	MA

Issues & Revisions

BWB
 CONSULTANCY | ENVIRONMENT | INFRASTRUCTURE | BUILDINGS

Birmingham | 0121 233 3322
 Leeds | 0113 233 8000
 London | 020 7407 3879
 Manchester | 0161 233 4280
 Nottingham | 015 924 1100
www.bvbconsulting.com

Client
 HB (South Caldecotte) Ltd

Project Title
 South Caldecotte, Milton Keynes

Drawing Title
 Proposed Kelly's Kitchen Roundabout Mitigation

Drawn	Reviewed	Date	Scale/Date
AJ Oakes	M Addison	18.06.20	1:500

Drawing Status
PRELIMINARY

Project - Originator - Zone - Level - Type - Number Status Rev
 SCD-BWB-GEN-01-SK-TR-SK02 S2 P3

SCALE 1:500