


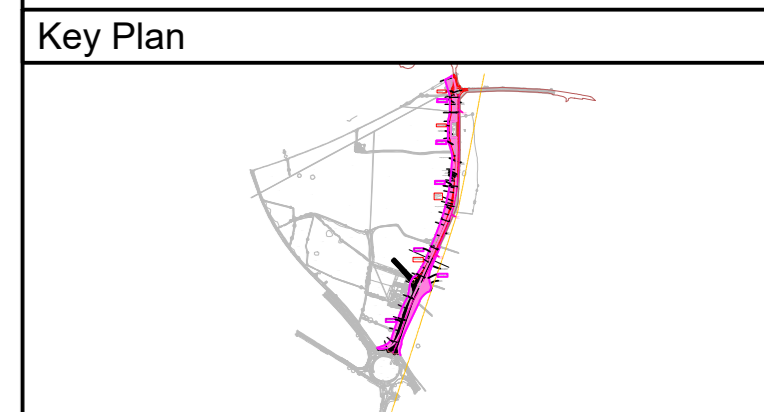


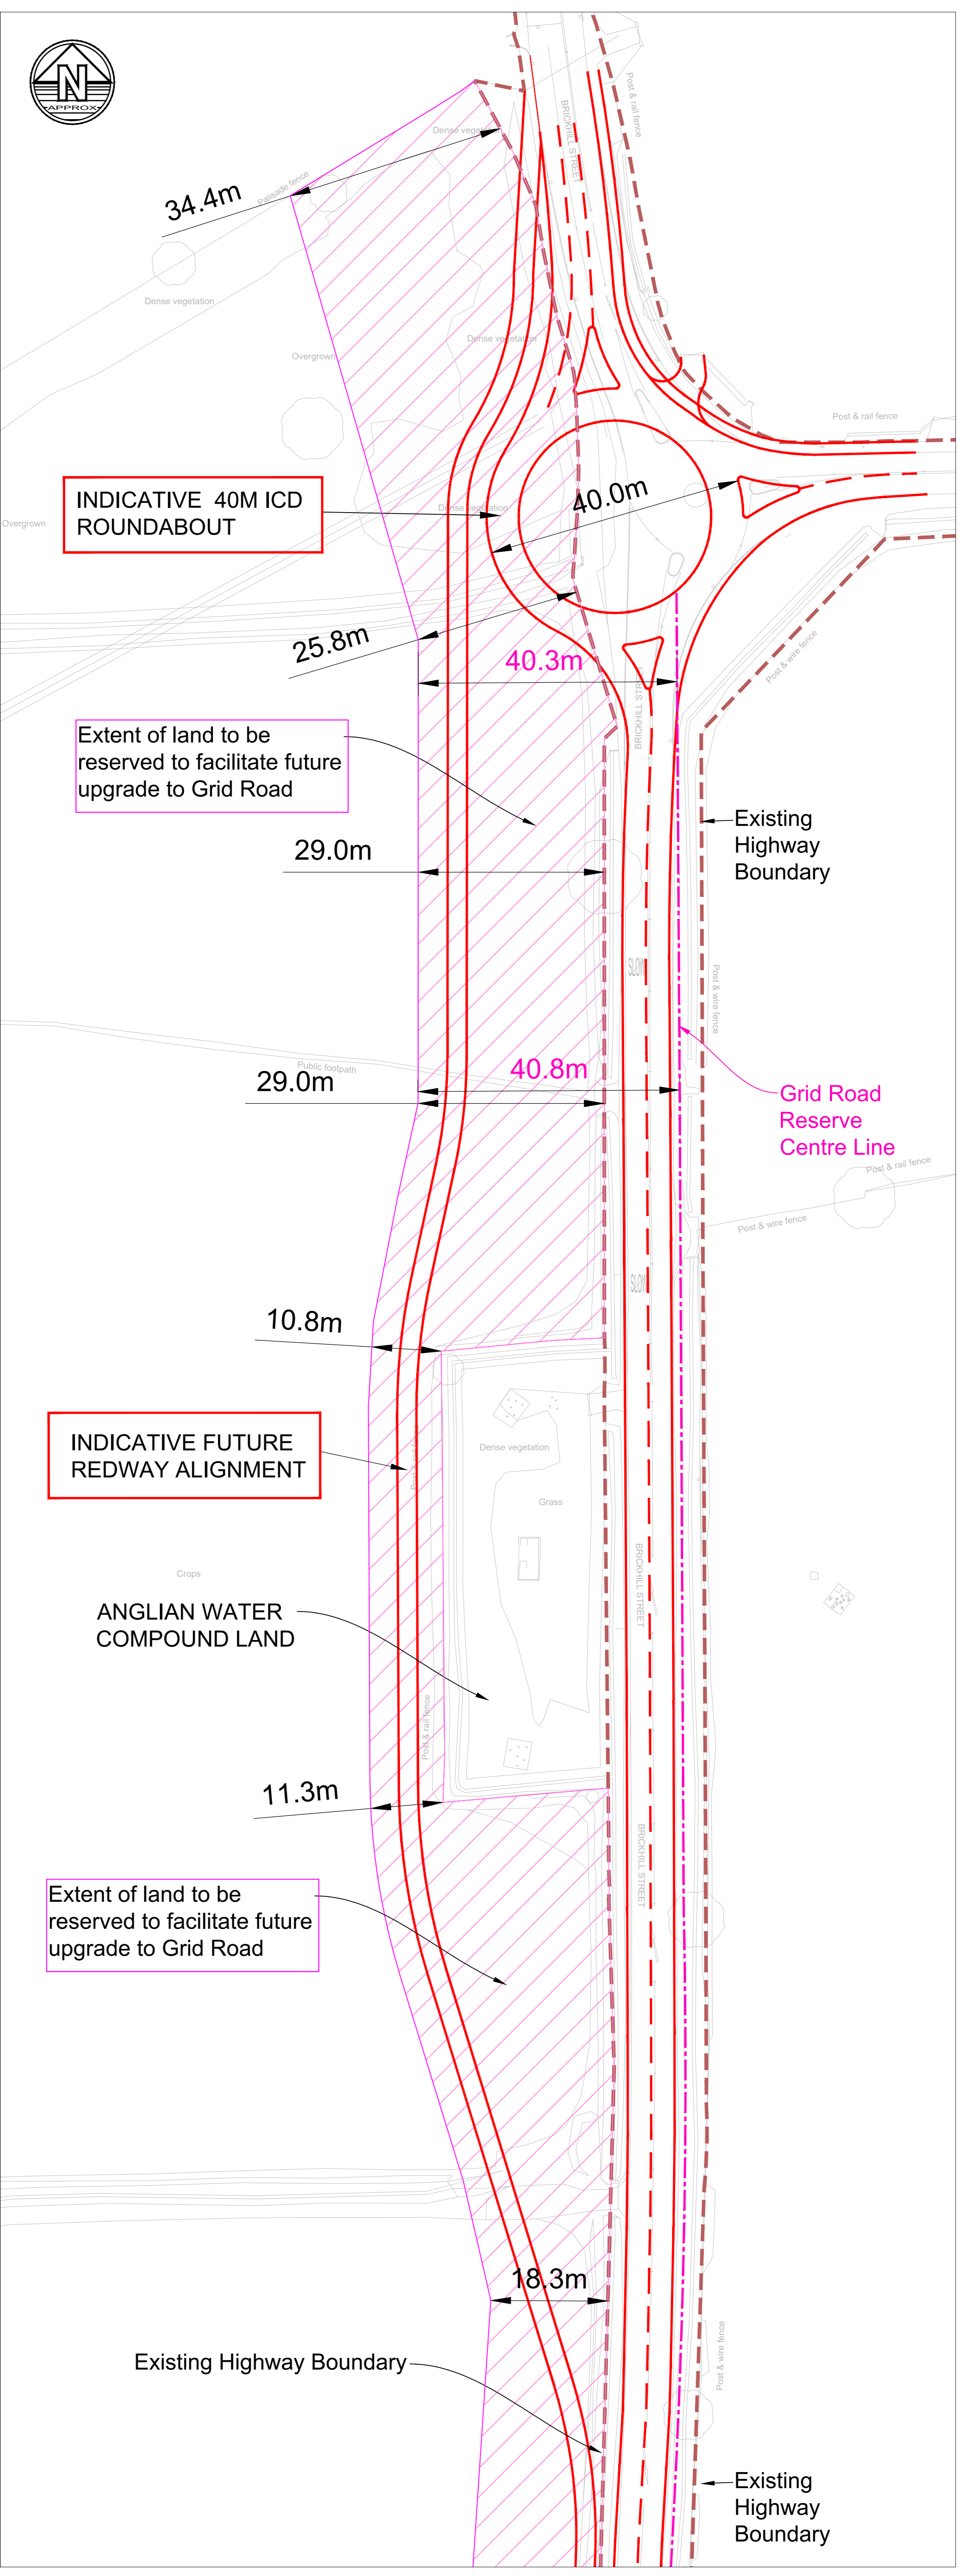

- Notes**
1. Do not scale this drawing. All dimensions must be checked/verified on site. If in doubt ask.
 2. This drawing is to be read in conjunction with all relevant architects, engineers and specialist drawings and specifications.
 3. All dimensions in millimetres unless noted otherwise. All levels in metres unless noted otherwise.
 4. Any discrepancies noted on site are to be reported to the engineer immediately.

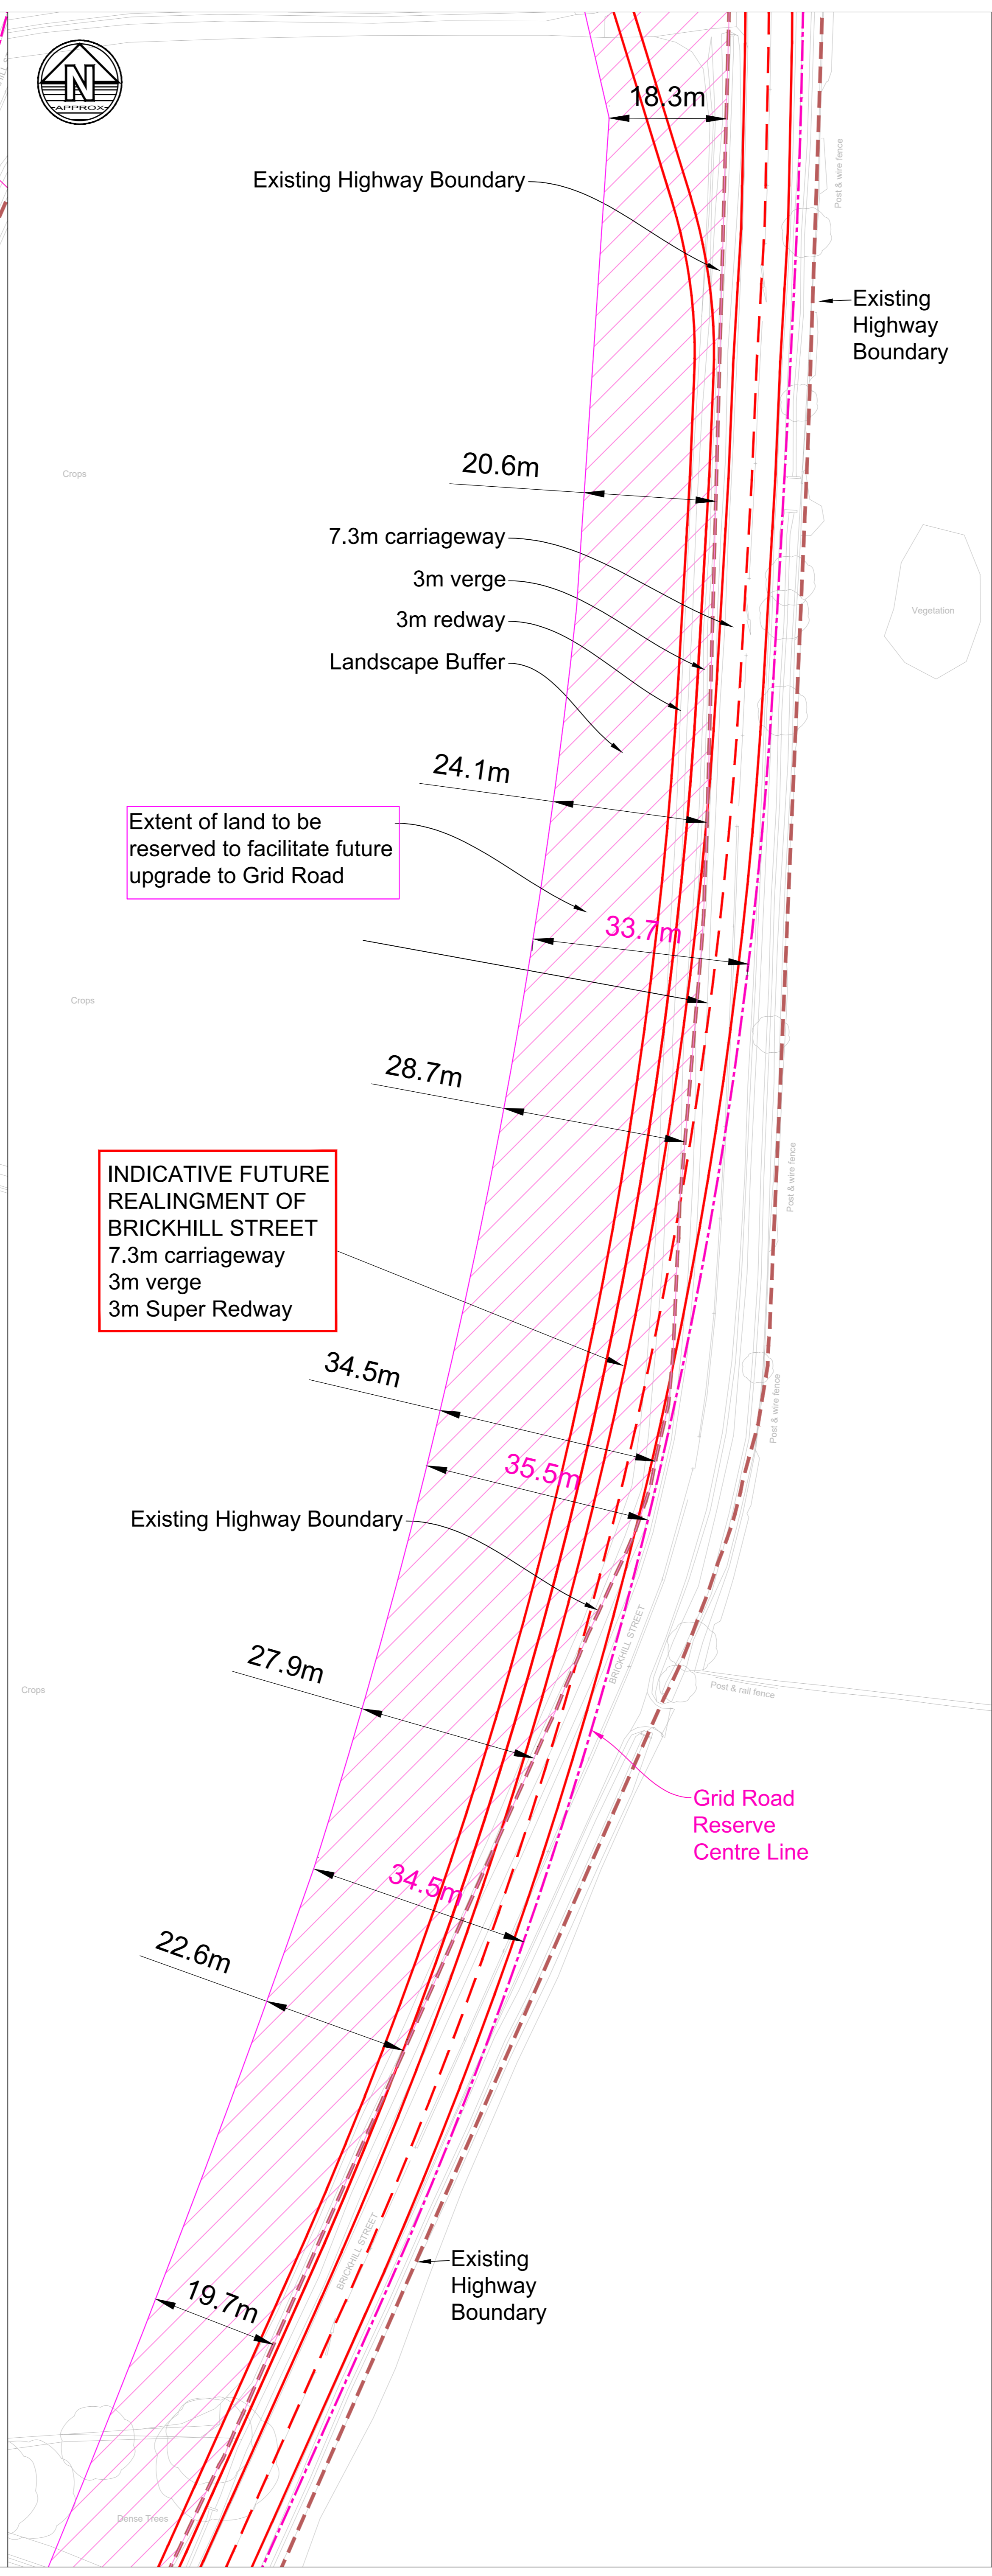

Legend

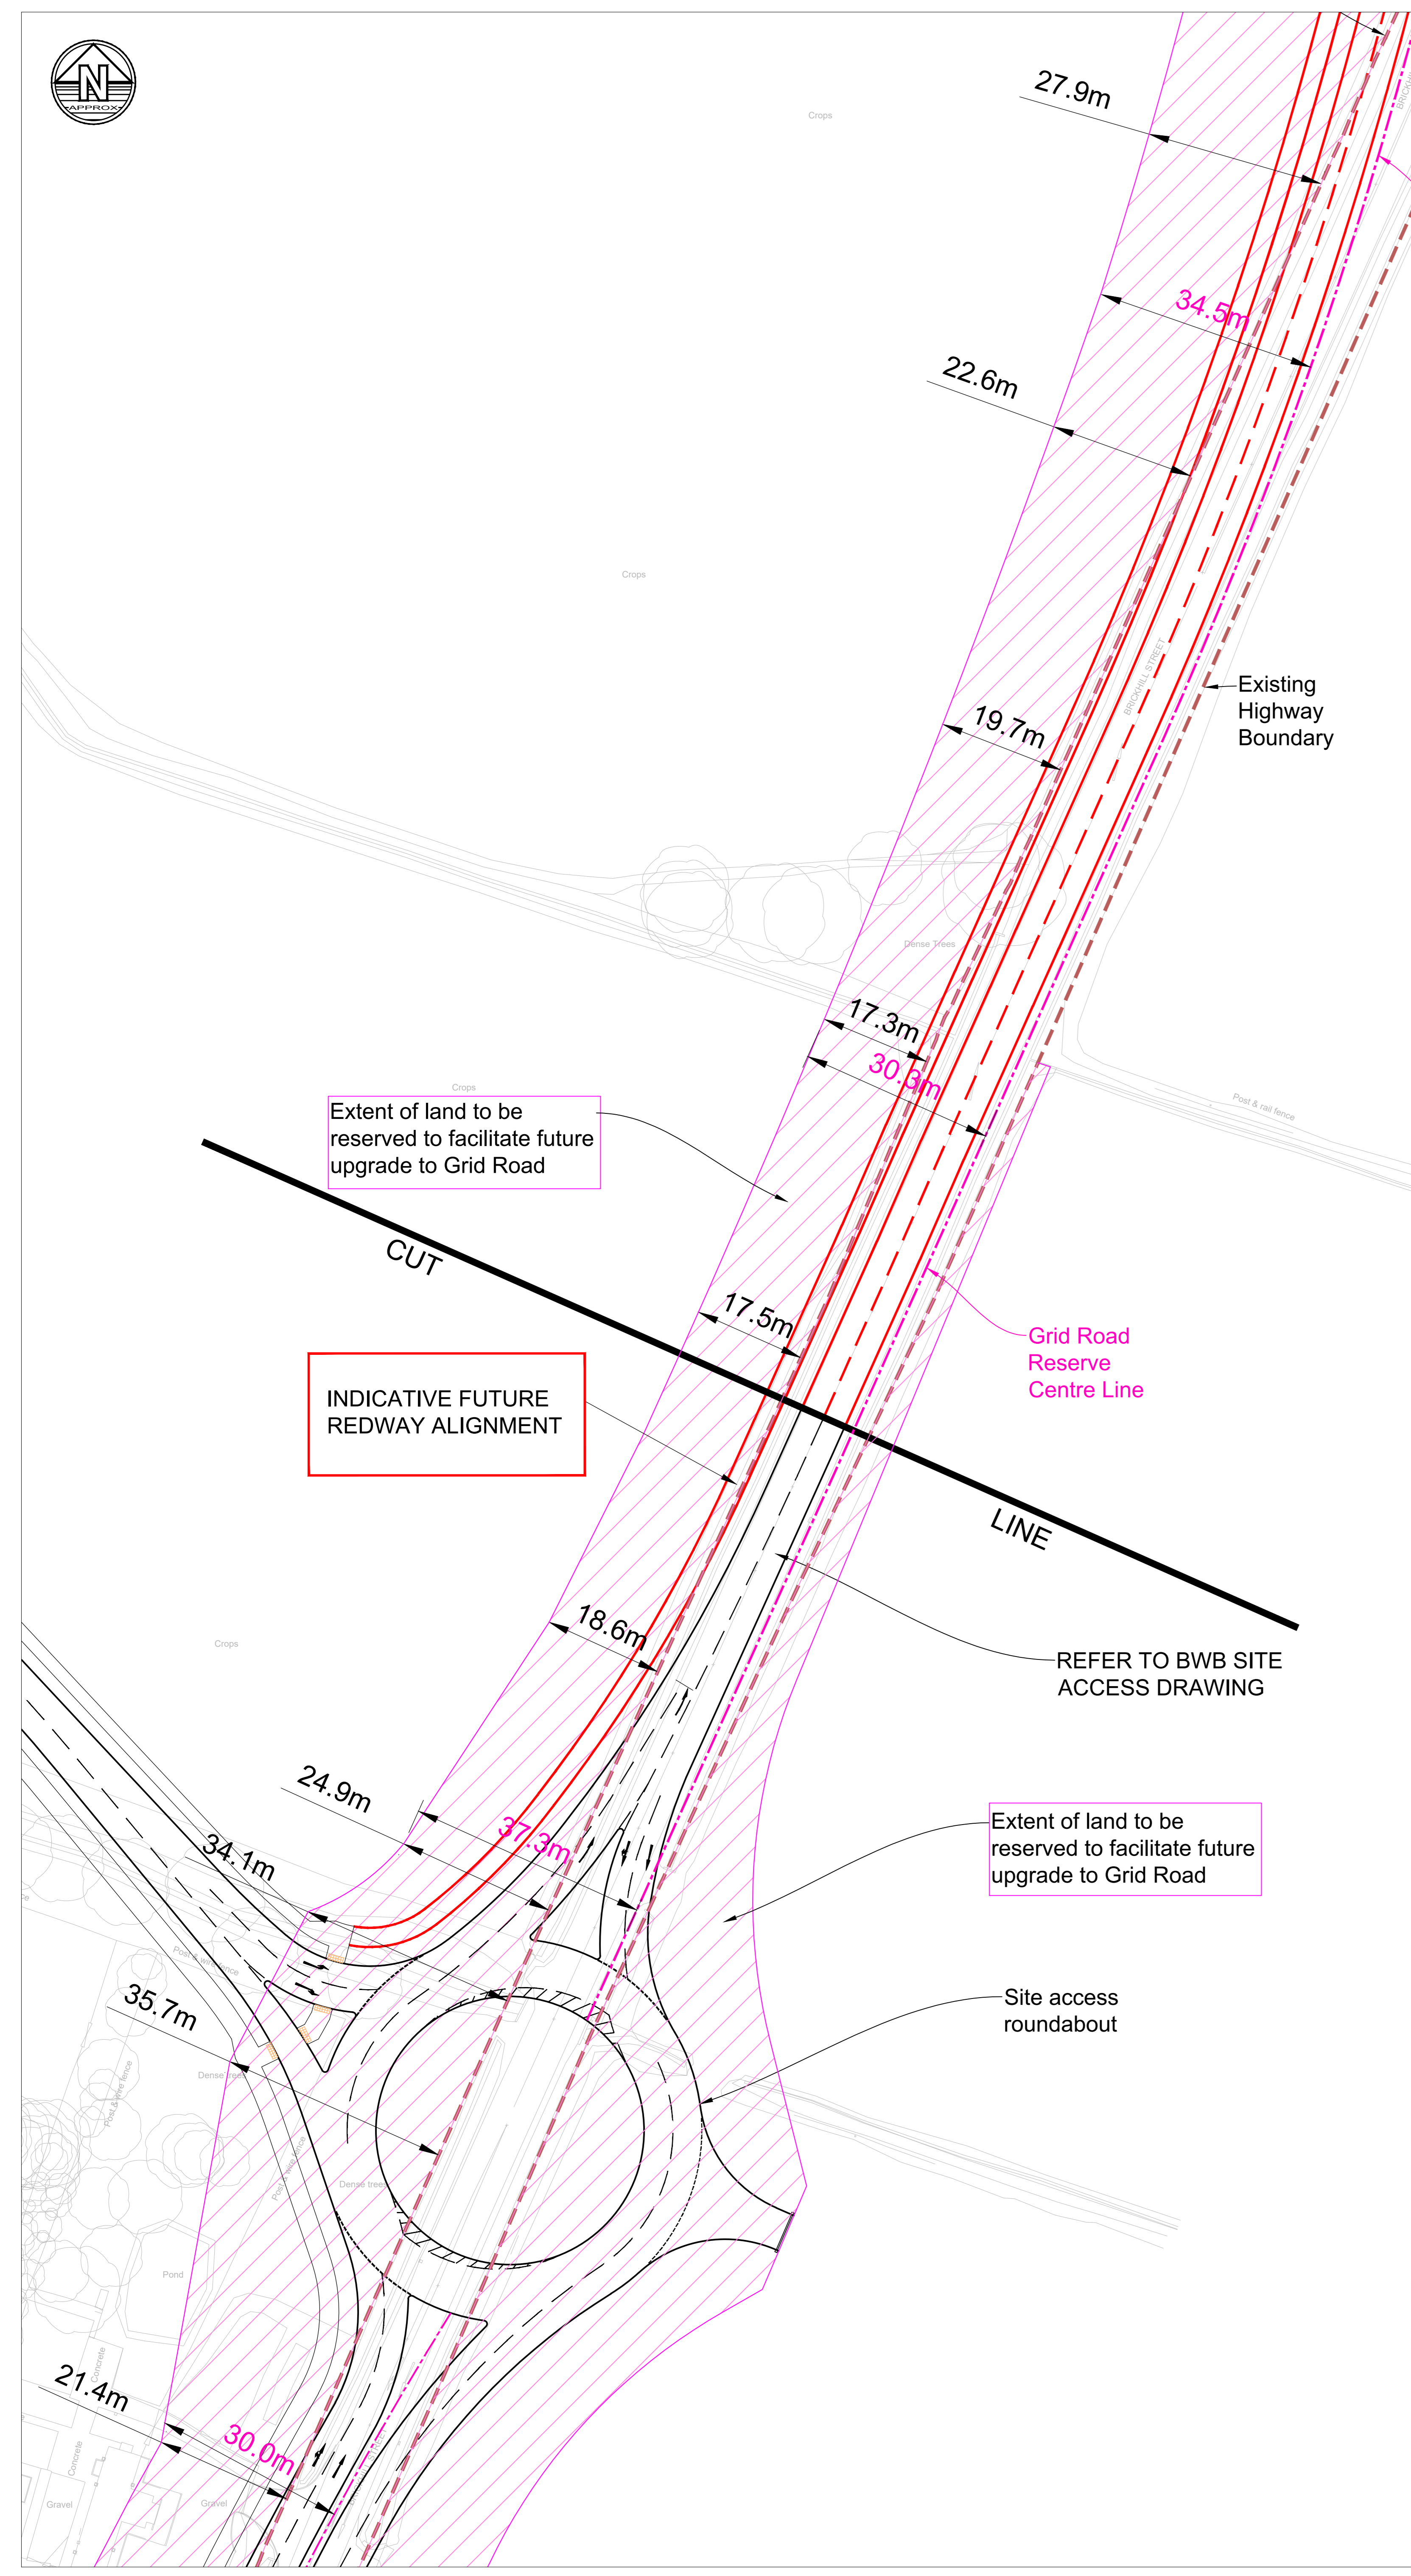

Rev	Date	Details of issue / revision	Drawn	Reviewed
PS	03.07.20	Hampton Brook Amendments	AJ	MA
PS	17.08.20	Amendments to grid road reserve label wording	AJ	MA
PL	13.05.20	Hampton Brook Amendments	AJ	MA
PS	22.04.20	Stanton Road roundabout upgrade shown	AJ	MA
PS	15.04.20	Grid Road amended to single carriageway	AJ	MA
PI	03.04.20	Preliminary Issue	AJ	MA
Rev	Date	Details of issue / revision	Drawn	Reviewed

Issues & Revisions

BWB
CONSULTANCY | ENVIRONMENTAL
INFRASTRUCTURE | BUILDINGS

Birmingham | 0121 233 3322
 Leeds | 0113 233 8000
 London | 020 7407 3879
 Manchester | 0161 233 4280
 Nottingham | 0115 924 1100
www.bwbconsulting.com

Client

HB (South Caldecotte) Ltd

Project Title

South Caldecotte, Milton Keynes

Drawing Title

Brickhill Street Grid Road Reserve

Drawn:	AJ Oakes	Reviewed:	M Addison
BWB Ref:	NTS 2682	Date:	15.04.20
Scale:	1:500	Scale:	1:500
PRELIMINARY			
Project - Originator - Zone - Level - Type - Role - Number	SCD-BWB-GEN-01-DR-TR-006	Sheet	S2
Revision		Page	P6