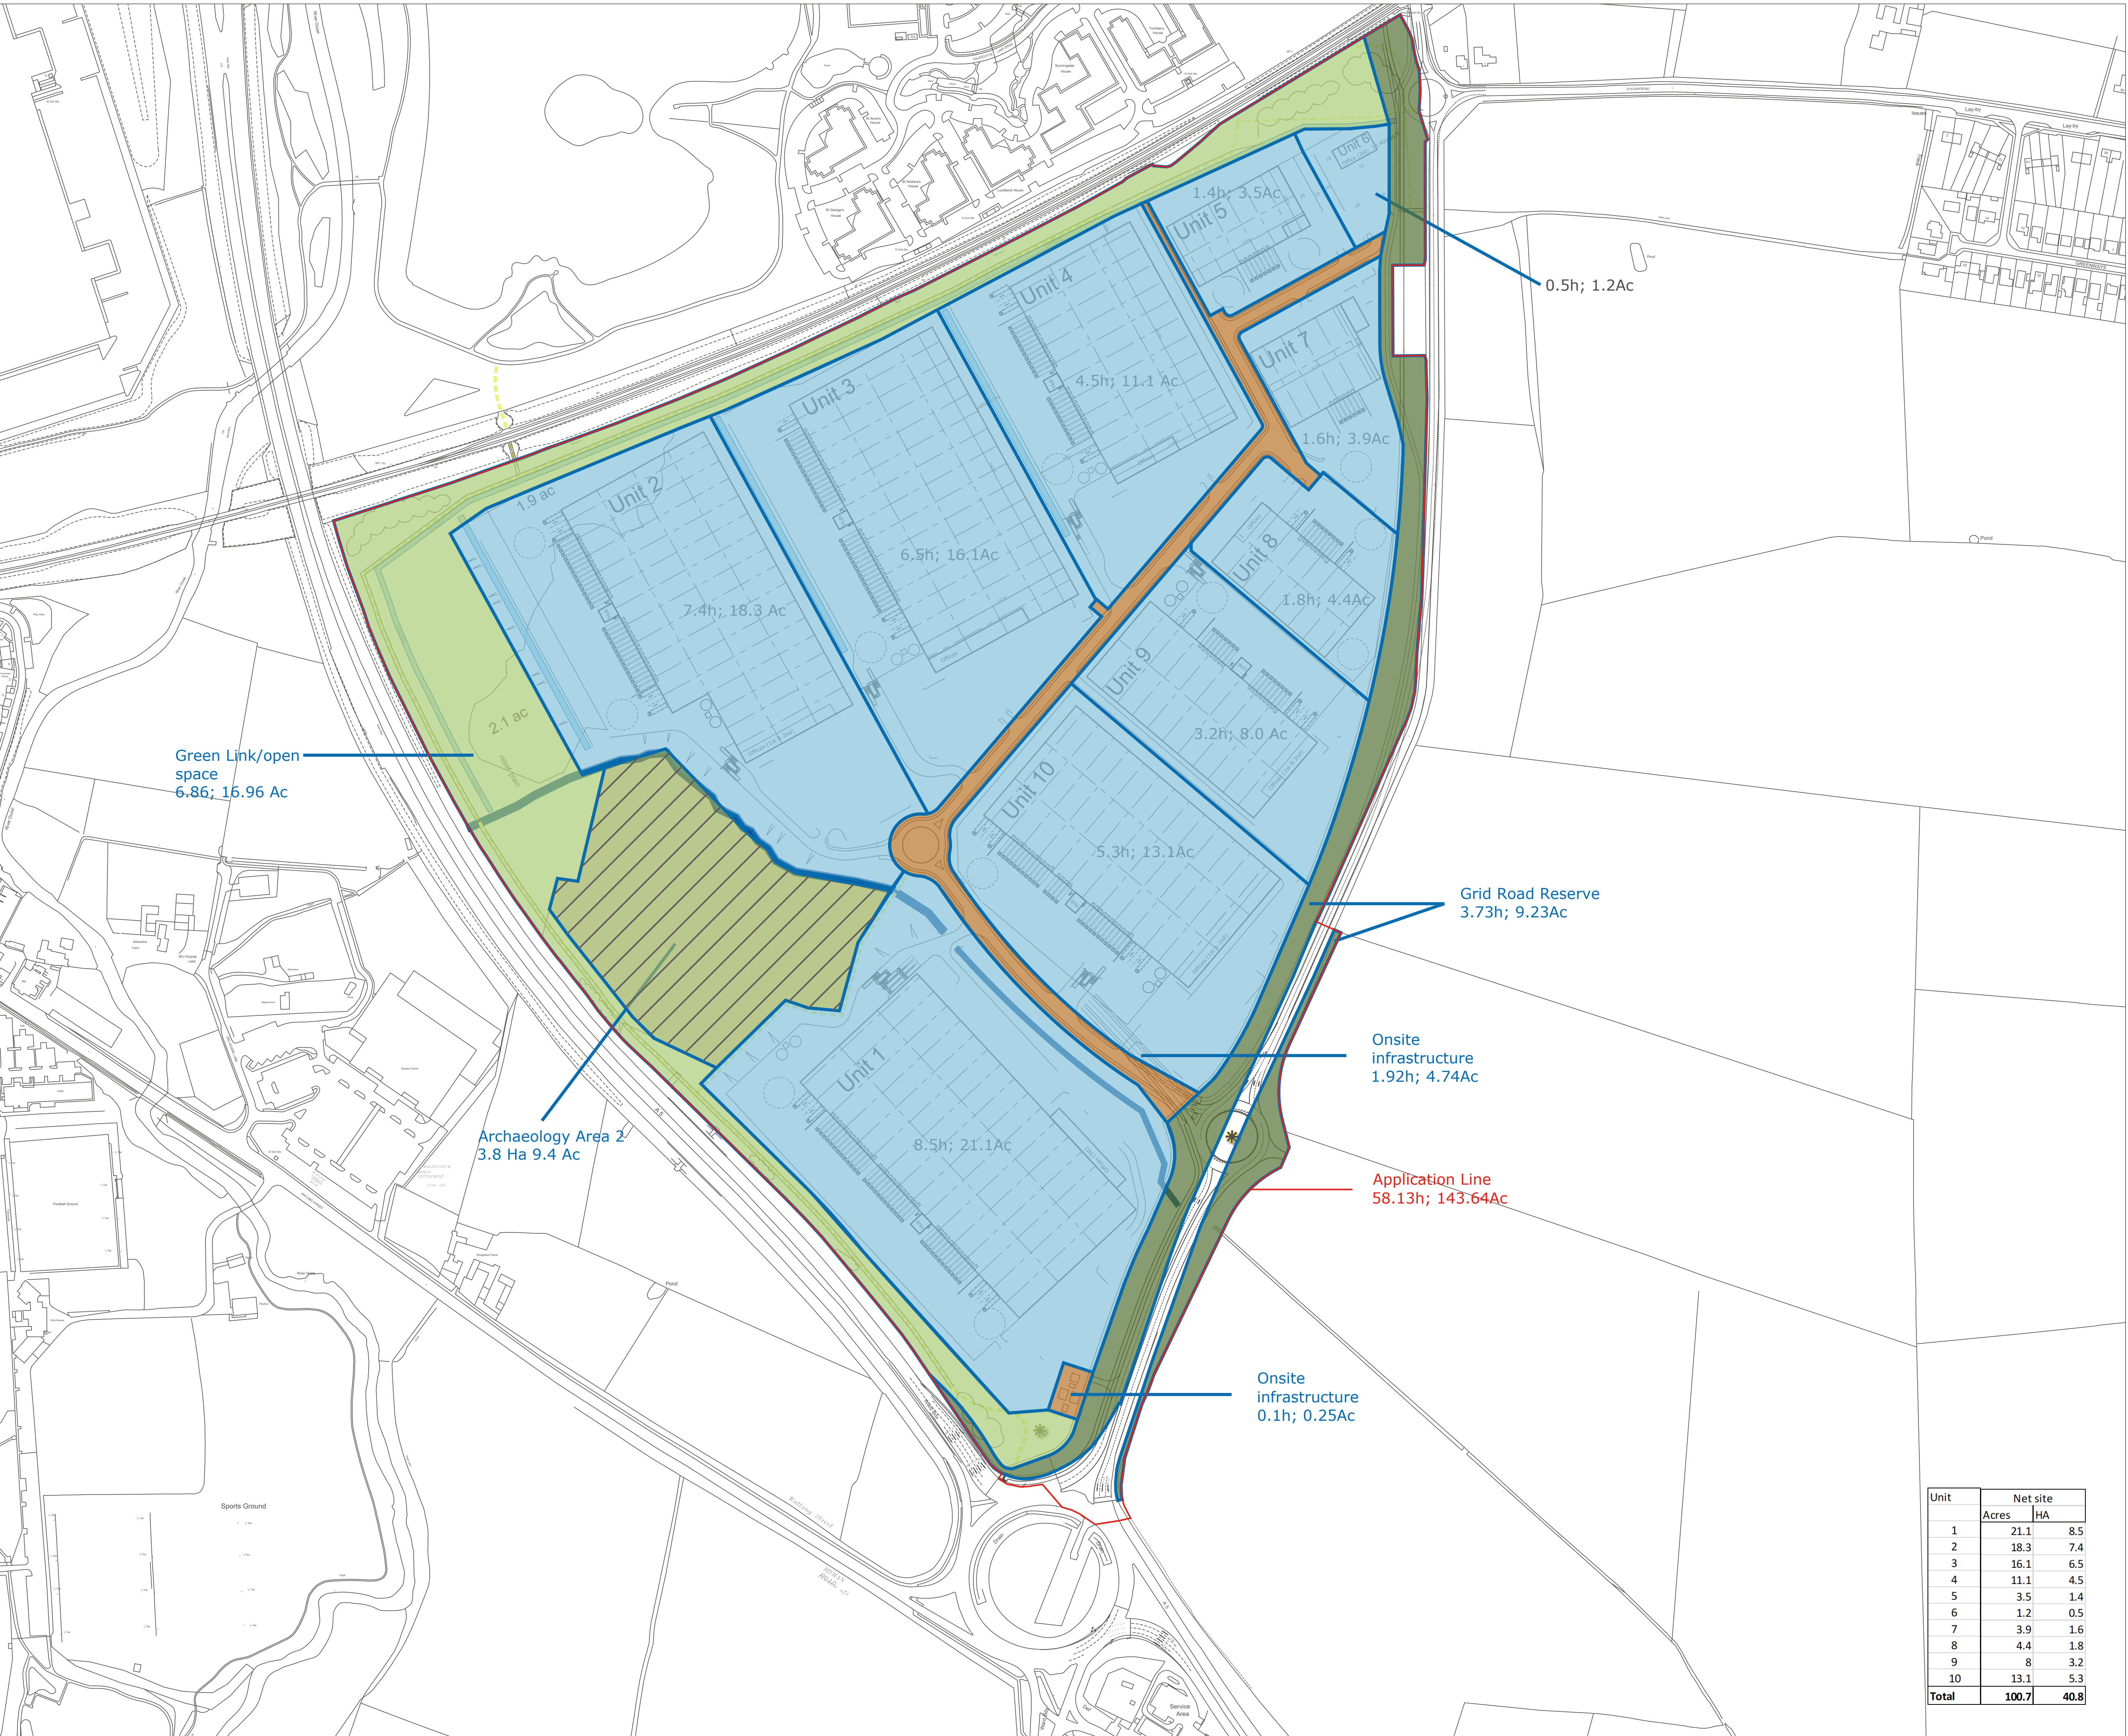


Waterfront House
2a Smith Way
Grove Park
Enderby
Leicester LE19 1SX
t: +44 (0)116 247 0557
www.stephengeorge.co.uk

South Caldecotte

Drawing Name:
Land Use Areas - MP24

Drawing Status: PLANNING
Suitability: S2
Rev: P8
SGP Project: 16-048
Drawn: KBL
Team: JY
Date: 13/11/2018
Scale: 1:2500@ A1

Drawing Number:

16-048-01-SGP-XX-00-DR-A-1008-P13

Unit	Net site	
	Acres	HA
1	21.1	8.5
2	18.3	7.4
3	16.1	6.5
4	11.1	4.5
5	3.5	1.4
6	1.2	0.5
7	3.9	1.6
8	4.4	1.8
9	8	3.2
10	13.1	5.3
Total	100.7	40.8