


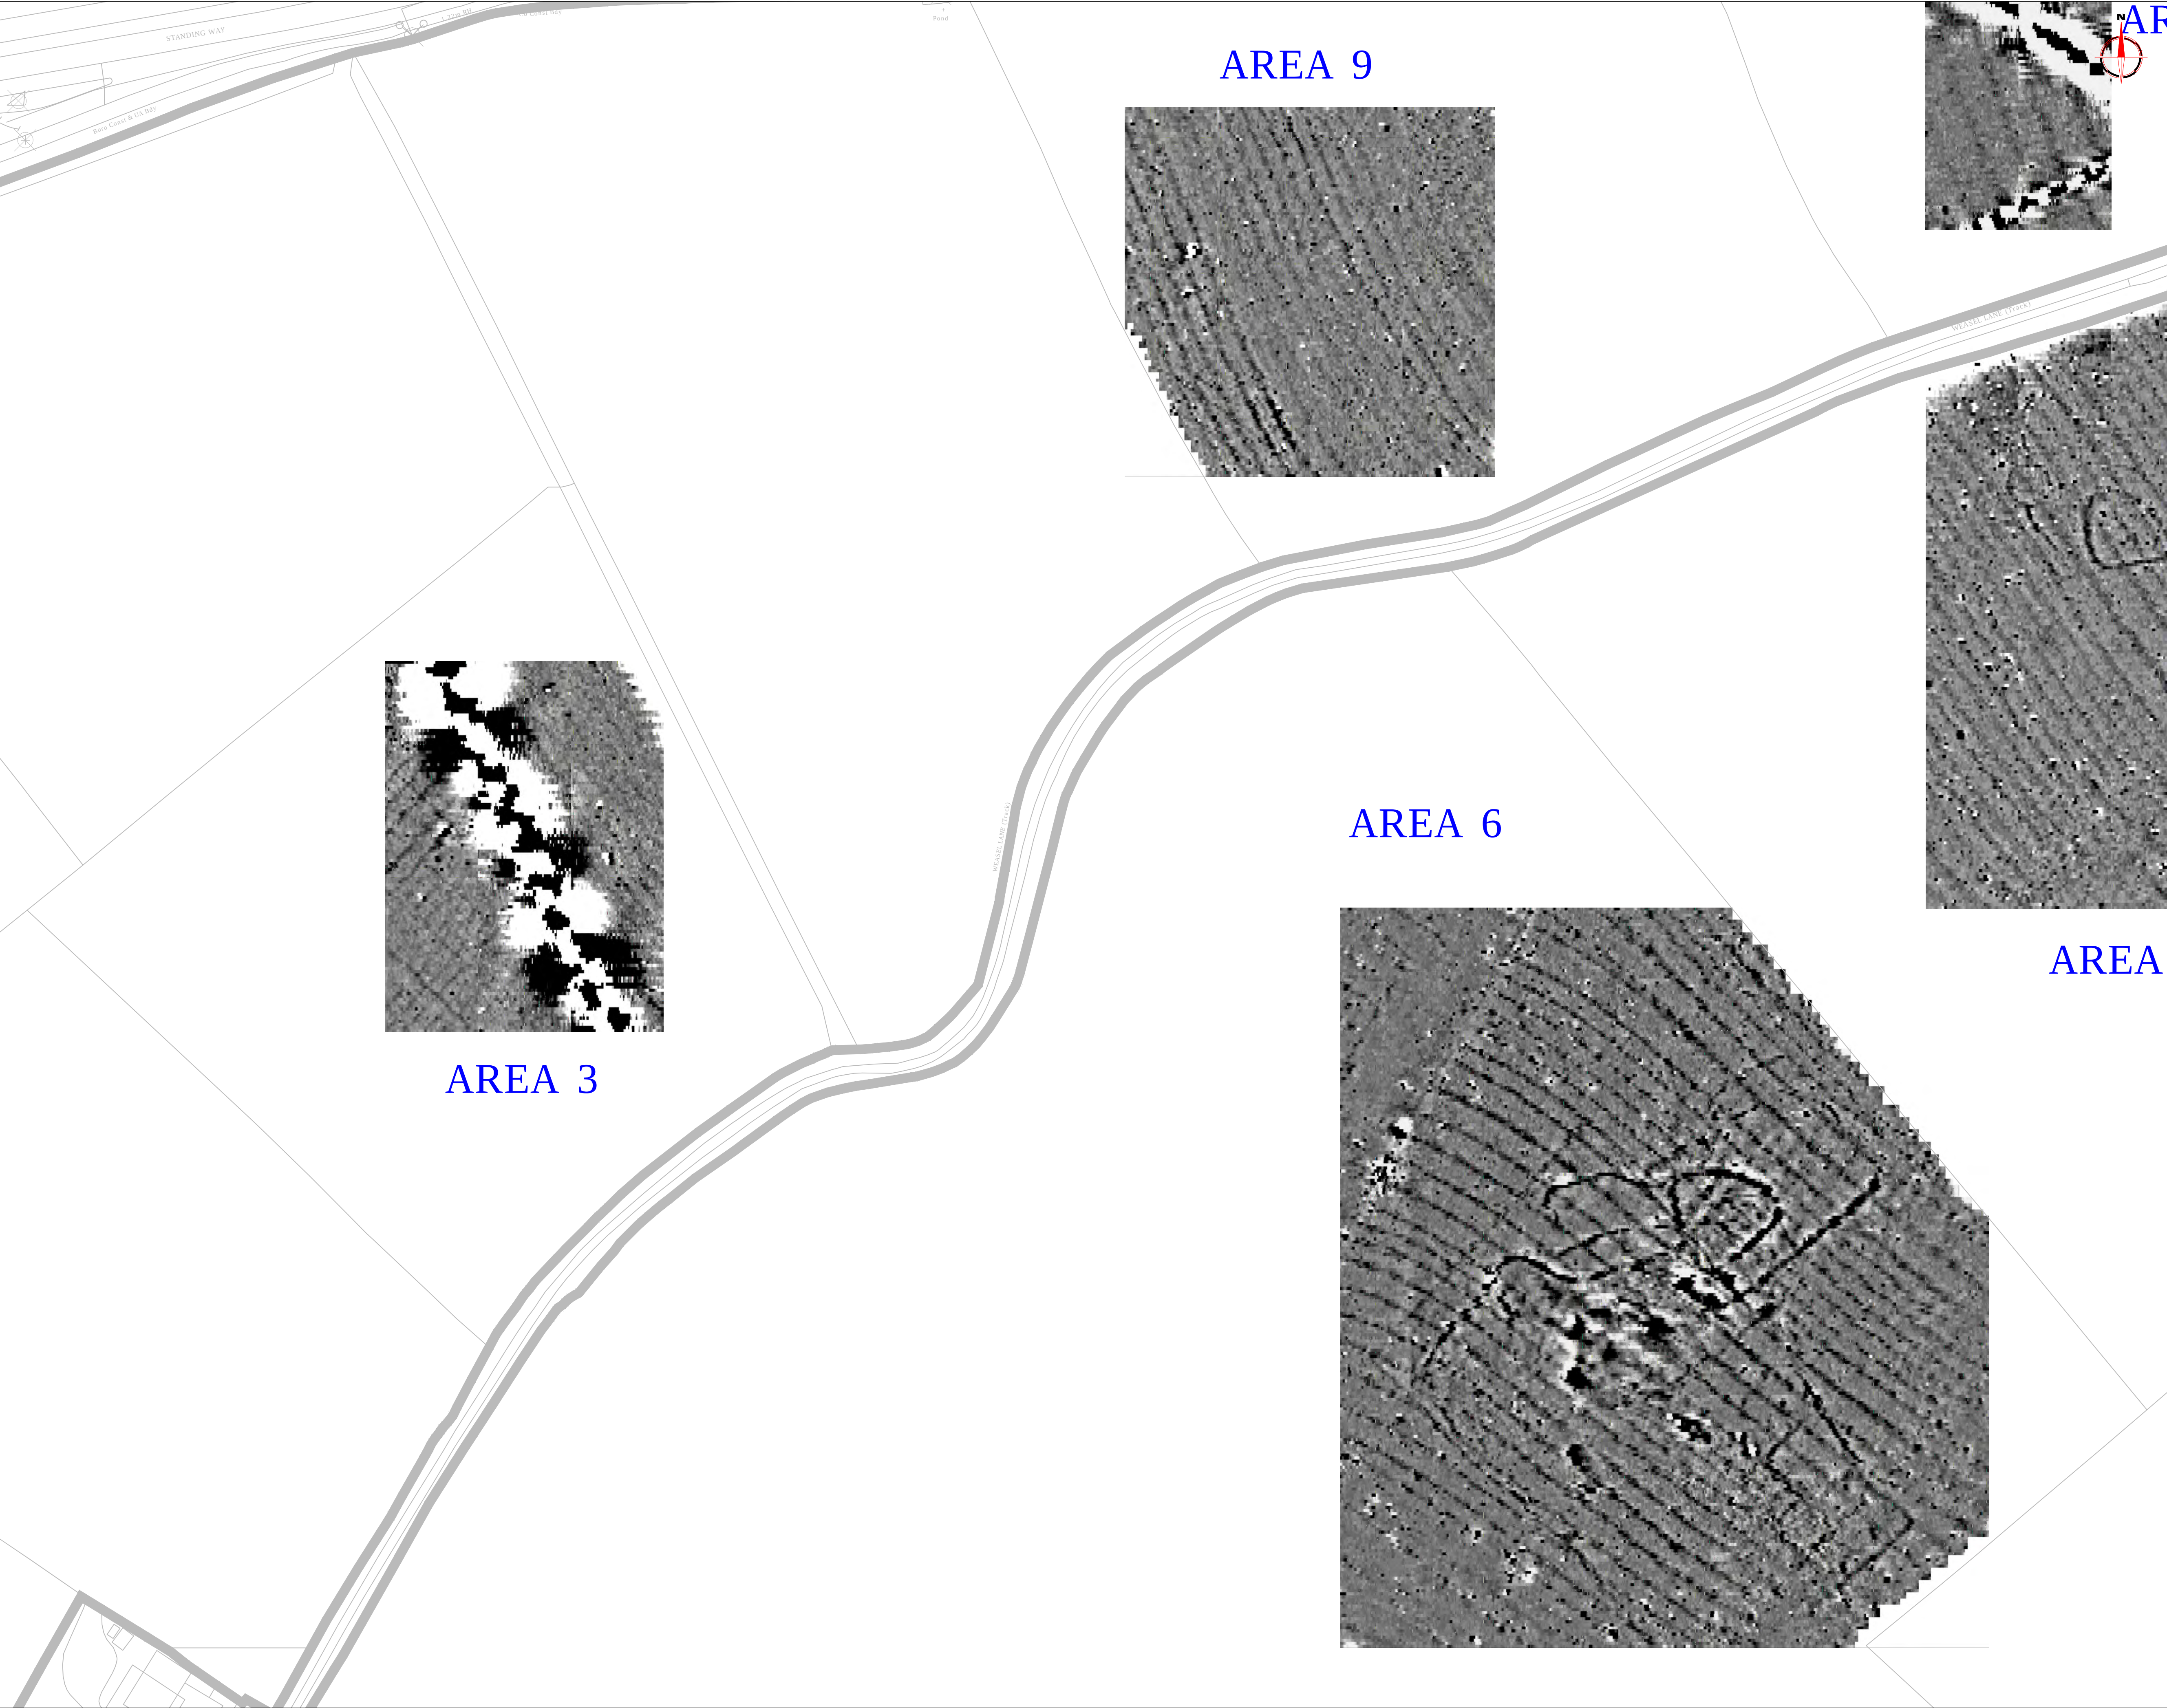

Amendments		
Issue No.	Date	Description
-	-	-
-	-	-

Area 3
Plotting parameters
Maximum +1.5nT (black)
Minimum -1.5nT (white)

Zero Mean

-3SD

+3SD

+1.5nT

-1.5nT

Area 12
Plotting parameters
Maximum +1.5nT (black)
Minimum -1.5nT (white)

Zero Mean

-3SD

+3SD

+1.5nT

-1.5nT

Area 15
Plotting parameters
Maximum +1.5nT (black)
Minimum -1.5nT (white)

Zero Mean

-3SD

+3SD

+1.5nT

-1.5nT

Job No.

J2500

Survey Date

JULY-NOV 2008

Client

CgMs CONSULTING LTD

Project Title

SOUTH WEST MILTON KEYNES

Subject

PLOT OF PROCESSED
GRADIOMETER DATA
AREAS 3, 6 & 9

STRATASCAN™

GEOPHYSICS FOR ARCHAEOLOGY
AND ENGINEERING
VINEYARD HOUSE
UPPER HOOK ROAD
UPTON UPON SEVERN
UK
WR8 0SA
T: +44 (0)1684 592266
F: +44 (0)1684 594142
E: info@stratascan.co.uk
www.stratascan.co.uk

Scale

0m 10 20 30 40 50 60m

1:1000

Plot

A1

Checked by

PPB

Issue No.

02

Date

OCT 14

Drawn by

CG

Figure No.

13



Amendments		
Issue No.	Date	Description
-	-	-
-	-	-

Plotting parameters

+40nT

(Positive values displace above the trace line. Hidden values have not been plotted)

0nT

40nT


80nT

120nT

160nT

200nT

Job No.	J2500	Survey Date	JULY-OCT 2008
Client			
CgMs CONSULTING LTD			
Project Title			
SOUTH WEST MILTON KEYNES			
Subject			
PLOT OF GRADIOMETER DATA SHOWING POSITIVE VALUES AREAS 5 & 10			
STRATASCANTM GEOPHYSICS FOR ARCHAEOLOGY AND ENGINEERING VINEYARD HOUSE UPPER HOOK ROAD UPTON UPON SEVERN UK WR8 0SA T: +44 (0)1684 592266 F: +44 (0)1684 594142 E: info@stratascan.co.uk www.stratascan.co.uk REGISTERED ORGANISATION IFA			
Scale			
1:1000			
Plot	A1	Checked by	PPB
Date	OCT 14	Drawn by	CG
		Issue No.	02
		Figure No.	16

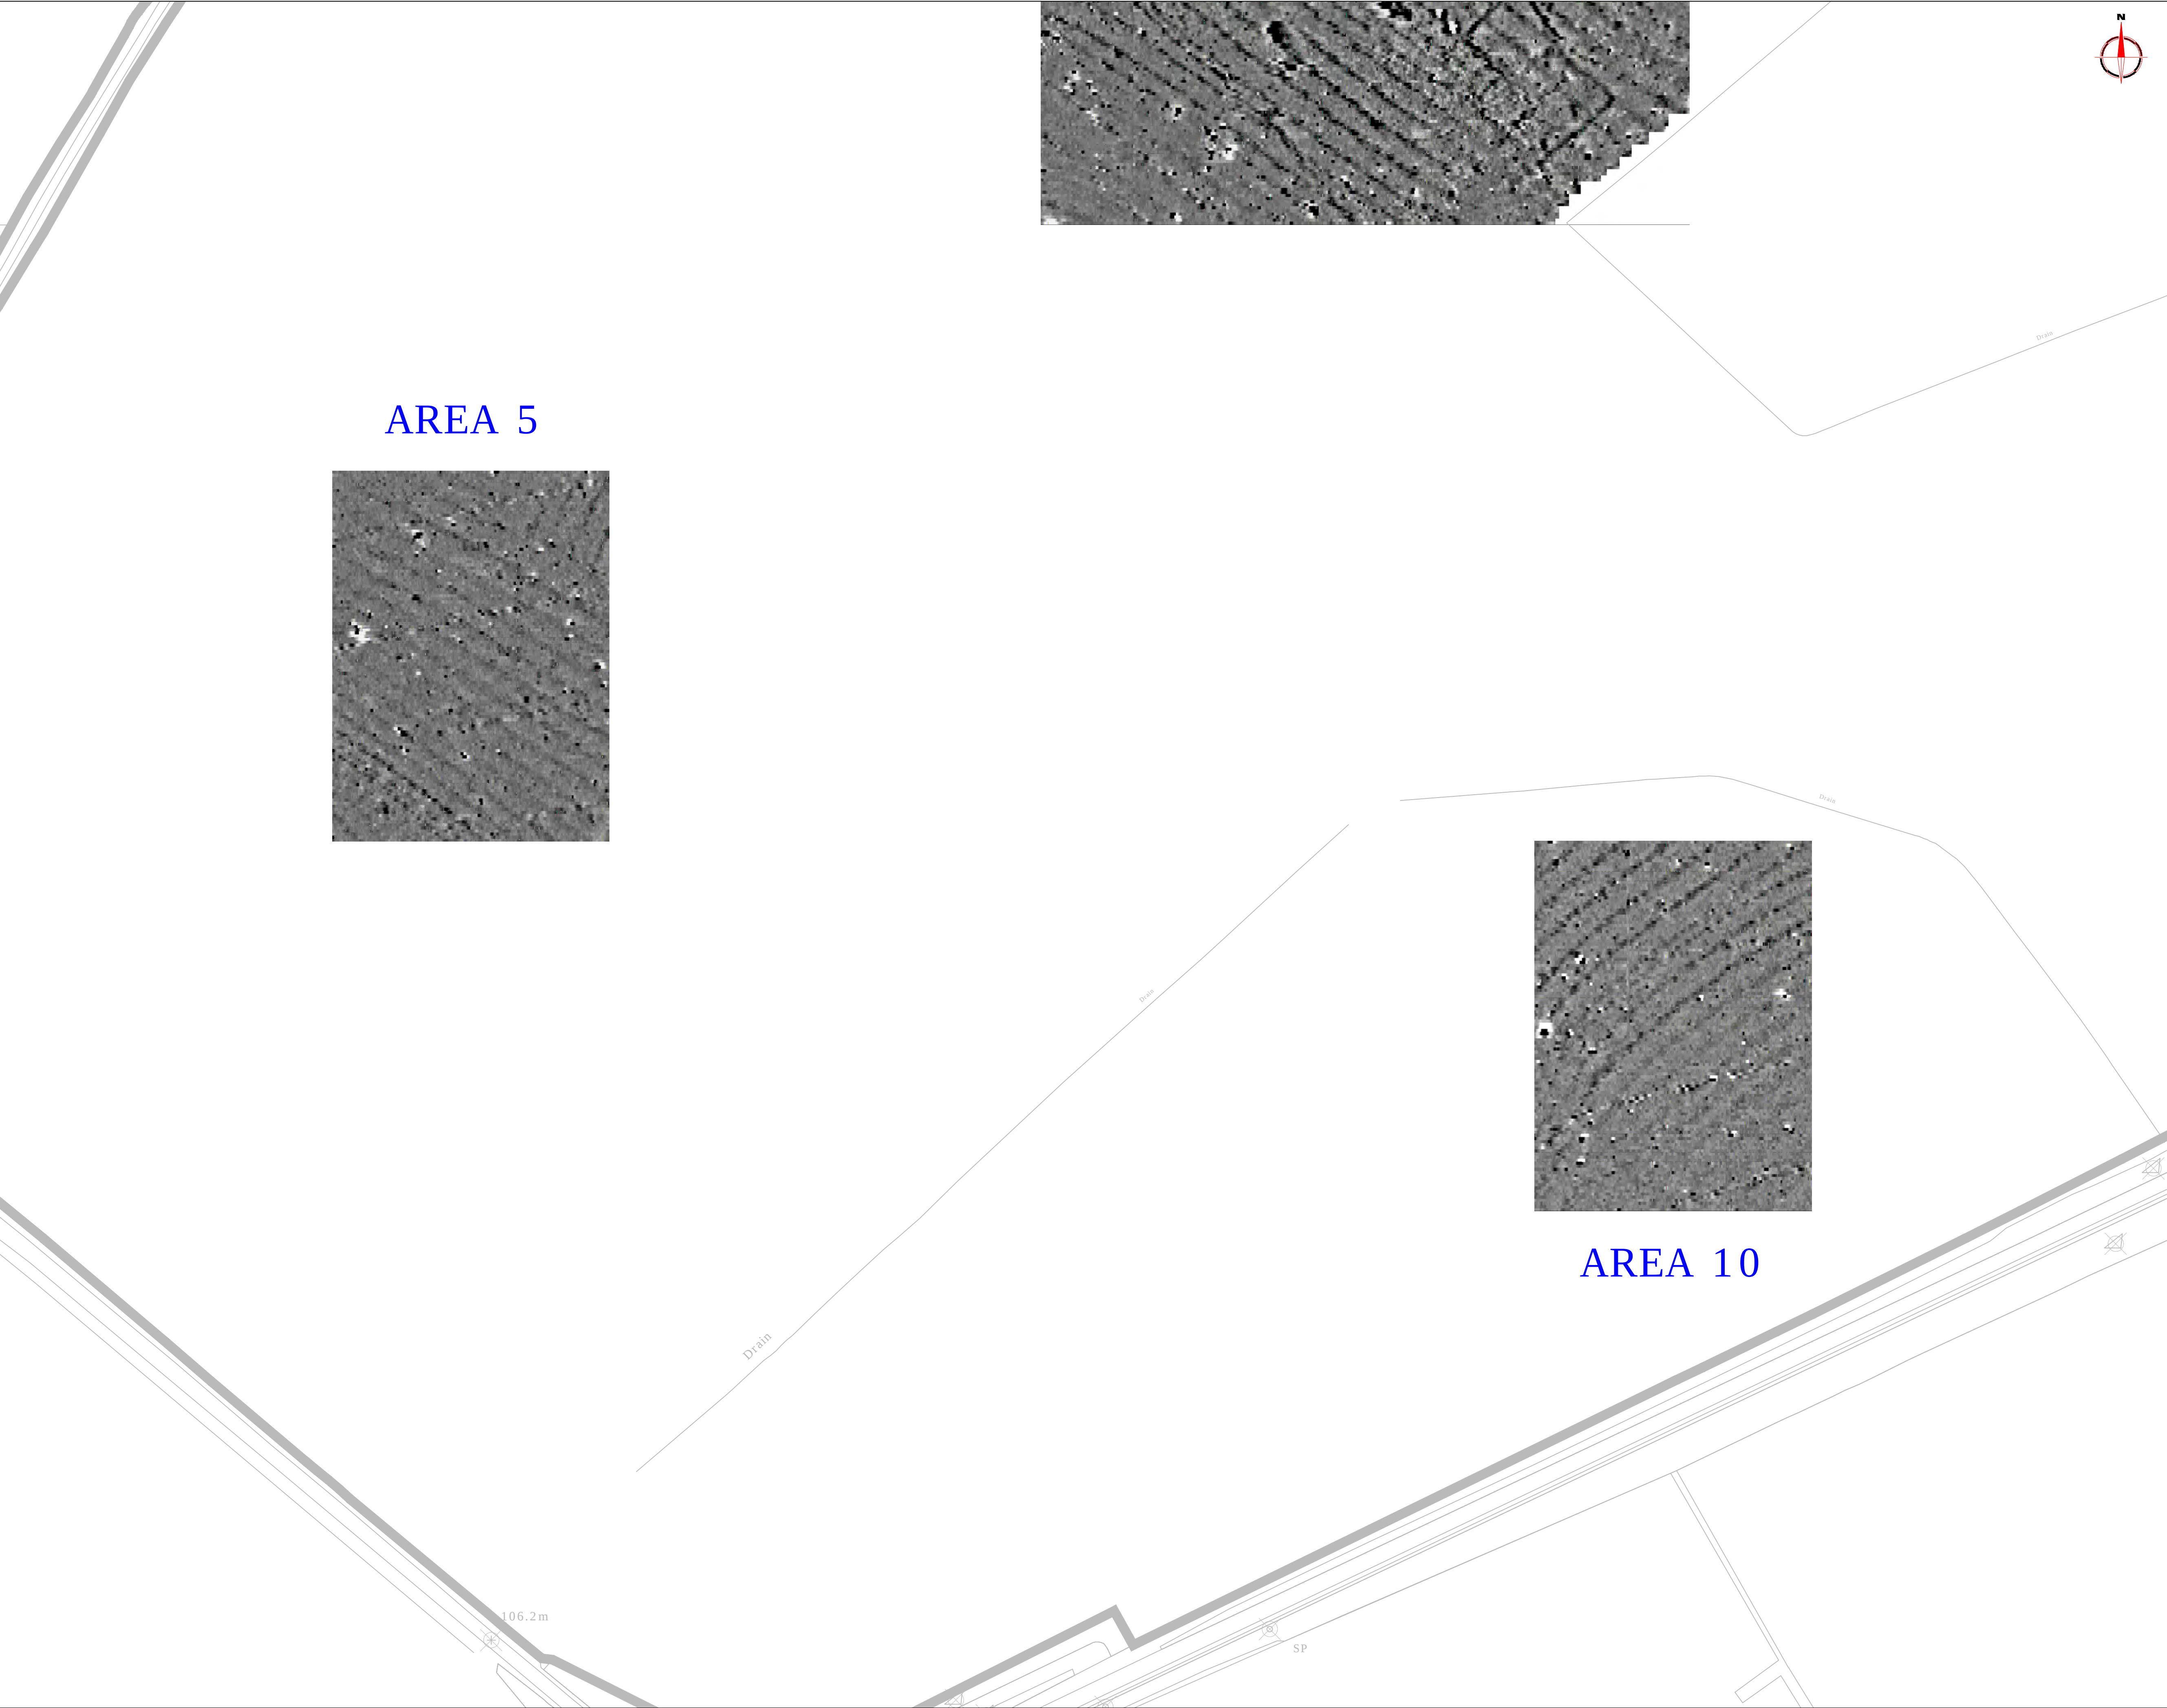

Amendments

Issue No.	Date	Description
-	-	-
-	-	-

Area 10

Plotting parameters

Maximum +1.5nT (black)

Minimum -1.5nT (white)

Zero

Mean

-3SD

+3SD

+1.5nT

-1.5nT

Area 16

Plotting parameters

Maximum +1.5nT (black)

Minimum -1.5nT (white)

Zero

Mean

-3SD

+3SD

+1.5nT

-1.5nT

Job No.

J2500

Survey Date

JULY-NOV 2008

Client

CgMs CONSULTING LTD

Project Title

SOUTH WEST MILTON KEYNES

Subject

PLOT OF PROCESSED
GRADIOMETER DATA
AREAS 5 & 10

STRATASCAN™

GEOPHYSICS FOR ARCHAEOLOGY
AND ENGINEERING

VINEYARD HOUSE
UPPER HOOK ROAD
UPTON UPON SEVERN
UK


WR8 0SA
T: +44 (0)1684 592266
F: +44 (0)1684 594142
E: info@stratascan.co.uk
www.stratascan.co.uk

Scale

0m 10 20 30 40 50 60m

1:1000

Plot	Checked by	Issue No.
A1	PPB	02
Date	Drawn by	Figure No.
OCT 14	CG	18

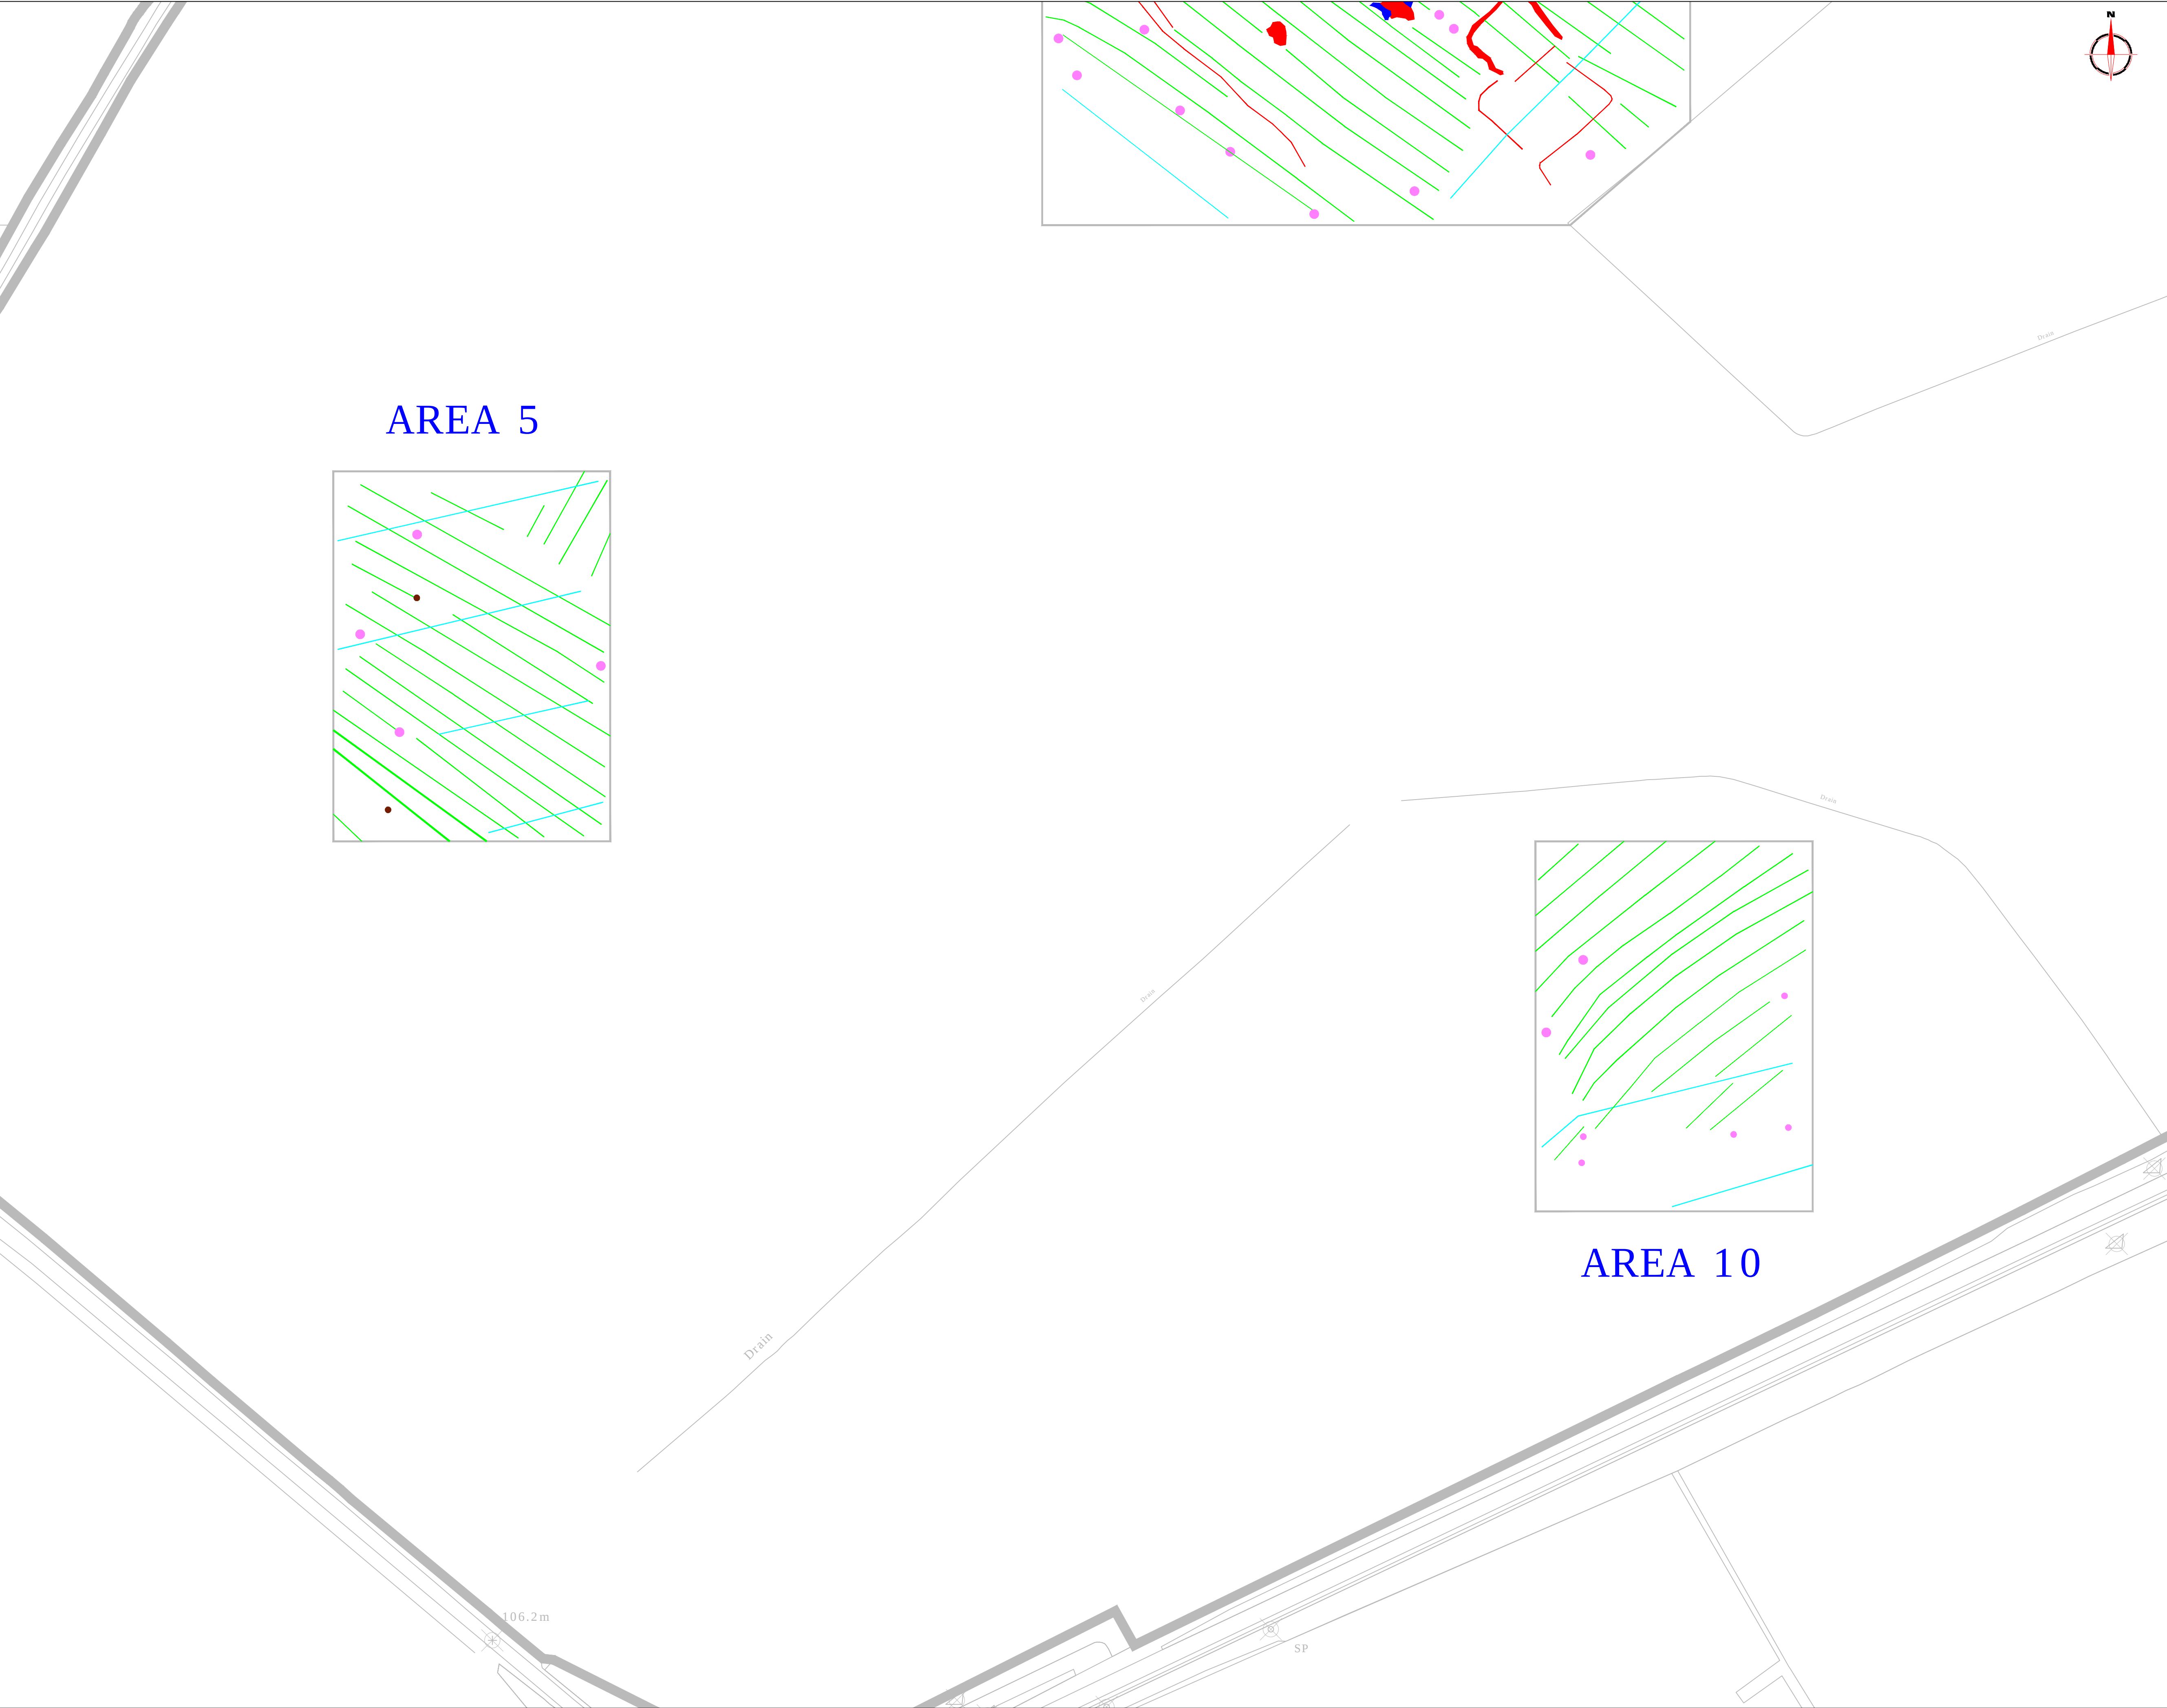

Amendments		
Issue No.	Date	Description
-	-	-
-	-	-

KEY	
	Discrete positive anomaly - possible pit
	Positive anomaly with associated negative response - ferrous object
	Magnetic disturbance - associated with pipe/cable
	Positive linear anomaly - agricultural mark
	Positive linear anomaly - cut feature of possible archaeological origin
	Negative linear anomaly - bank or earthwork of possible archaeological origin
	Linear anomaly - possibly related to land drains
	Positive area anomaly - cut feature of possible archaeological origin
	Negative area anomaly - bank or earthwork of possible archaeological origin
	Weak positive area anomaly
	Weak negative area anomaly
	Magnetic disturbance associated with nearby service or field boundary
	Magnetic disturbance associated with nearby metallic objects
	Magnetic debris
	Area of magnetic variation - possible geological/pedological response
	Area of positive response associated with path
	Positive linear anomaly - cut feature possibly relating to former field boundary

Job No.	J2500	Survey Date	JULY-NOV 2008
Client			
CgMs CONSULTING LTD			
Project Title			
SOUTH WEST MILTON KEYNES			
Subject			
ABSTRACTION AND INTERPRETATION OF GRADIOMETER ANOMALIES AREAS 5 & 10			
STRATASCANTM GEOPHYSICS FOR ARCHAEOLOGY AND ENGINEERING VINEYARD HOUSE UPPER HOOK ROAD UPTON UPON SEVERN UK WR8 0SA T: +44 (0)1684 592266 F: +44 (0)1684 594142 E: info@stratascan.co.uk www.stratascan.co.uk REGISTERED ORGANISATION IFA			
Scale			
1:1000			
Plot	A1	Checked by	PPB
Date	OCT 14	Drawn by	CG
		Issue No.	02
		Figure No.	19

